


LEFT WING 174 BEDS - ALL SEMI-PRIVATE

BUILDING TOTAL = 34 PRIVATES
244 SEMI-PRIVATE
TOTAL 278 BEDS

RIGHT WING 34 PRIVATES
70 SEMI-PRIVATE
104 BEDS

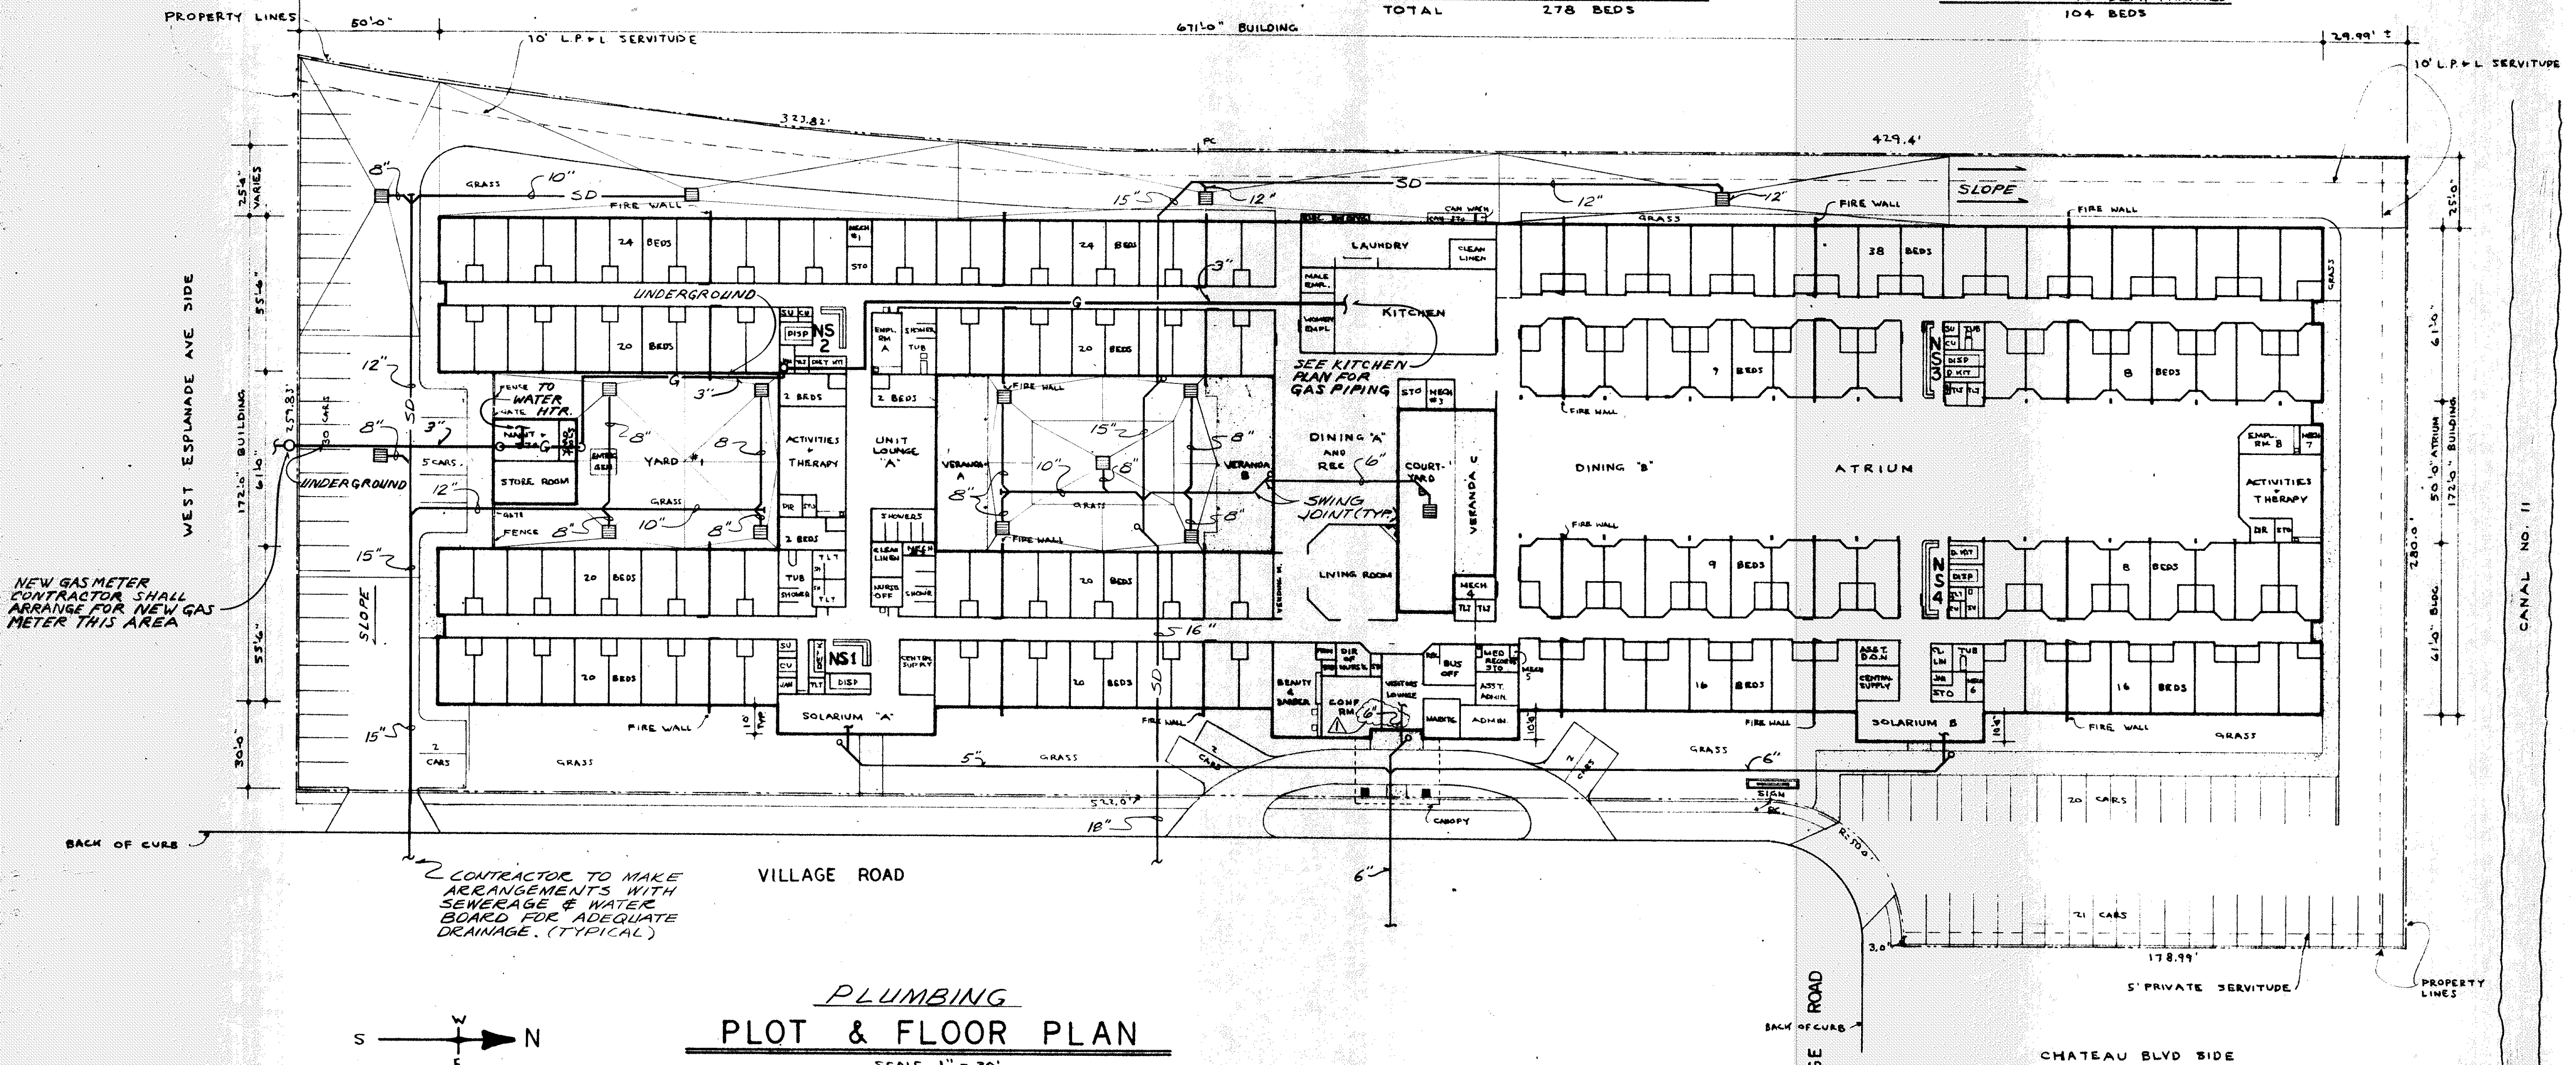


NEW GAS METER CONTRACTOR SHALL ARRANGE FOR NEW GAS METER THIS AREA

CONTRACTOR TO MAKE ARRANGEMENTS WITH SEWERAGE & WATER BOARD FOR ADEQUATE DRAINAGE. (TYPICAL)

PLUMBING PLOT & FLOOR PLAN


SCALE 1" = 30'

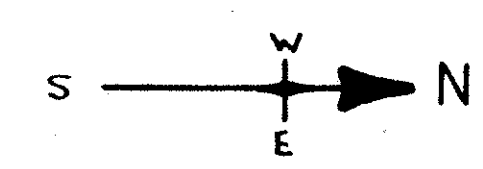

TABULATION

CAPACITY 278 BEDS
 NOTE: IF THE 34 PRIVATES WERE CONVERTED TO SEMI-PRIVATE, CAPACITY = 312 BEDS.
 BUILDING AREA = 89,582 SQ. FT. (322 SQ. FT./ BED)
 ATRIUM AREA = 15,456 SQ. FT.
 SITE AREA = 184,298 SQ. FT.
 BLDG. COVERS 48 % OF SITE EXCLUDING ATRIUM
 BLDG. COVERS 55 % OF SITE INCLUDING ATRIUM
 46 PARKING SPACES REQUIRED BY KENNER CODE
 55 PARKING SPACES REQUIRED BY STATE CODE
 82 PARKING SPACES PROVIDED

REV. Δ PIPE SIZES 9-28-83

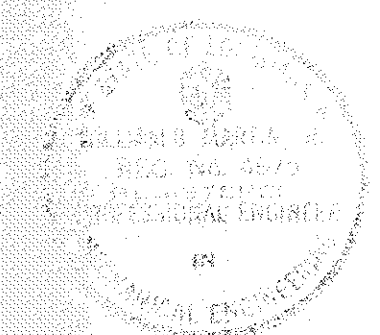

4283

HUDDLESTON & WHITE ARCHITECTS - ENGINEERS
 2801 N. HULLEN ST. METairie, LA. 70002
 J. M. HUDDLESTON, AIA (504) 887-5250
 WILLIAM H. WHITE, P.E. (504) 394-4618

REV. 9/14/83
 DATE: 9/15/83
 SHEET NO. M-1
 OF 64 SHEETS