
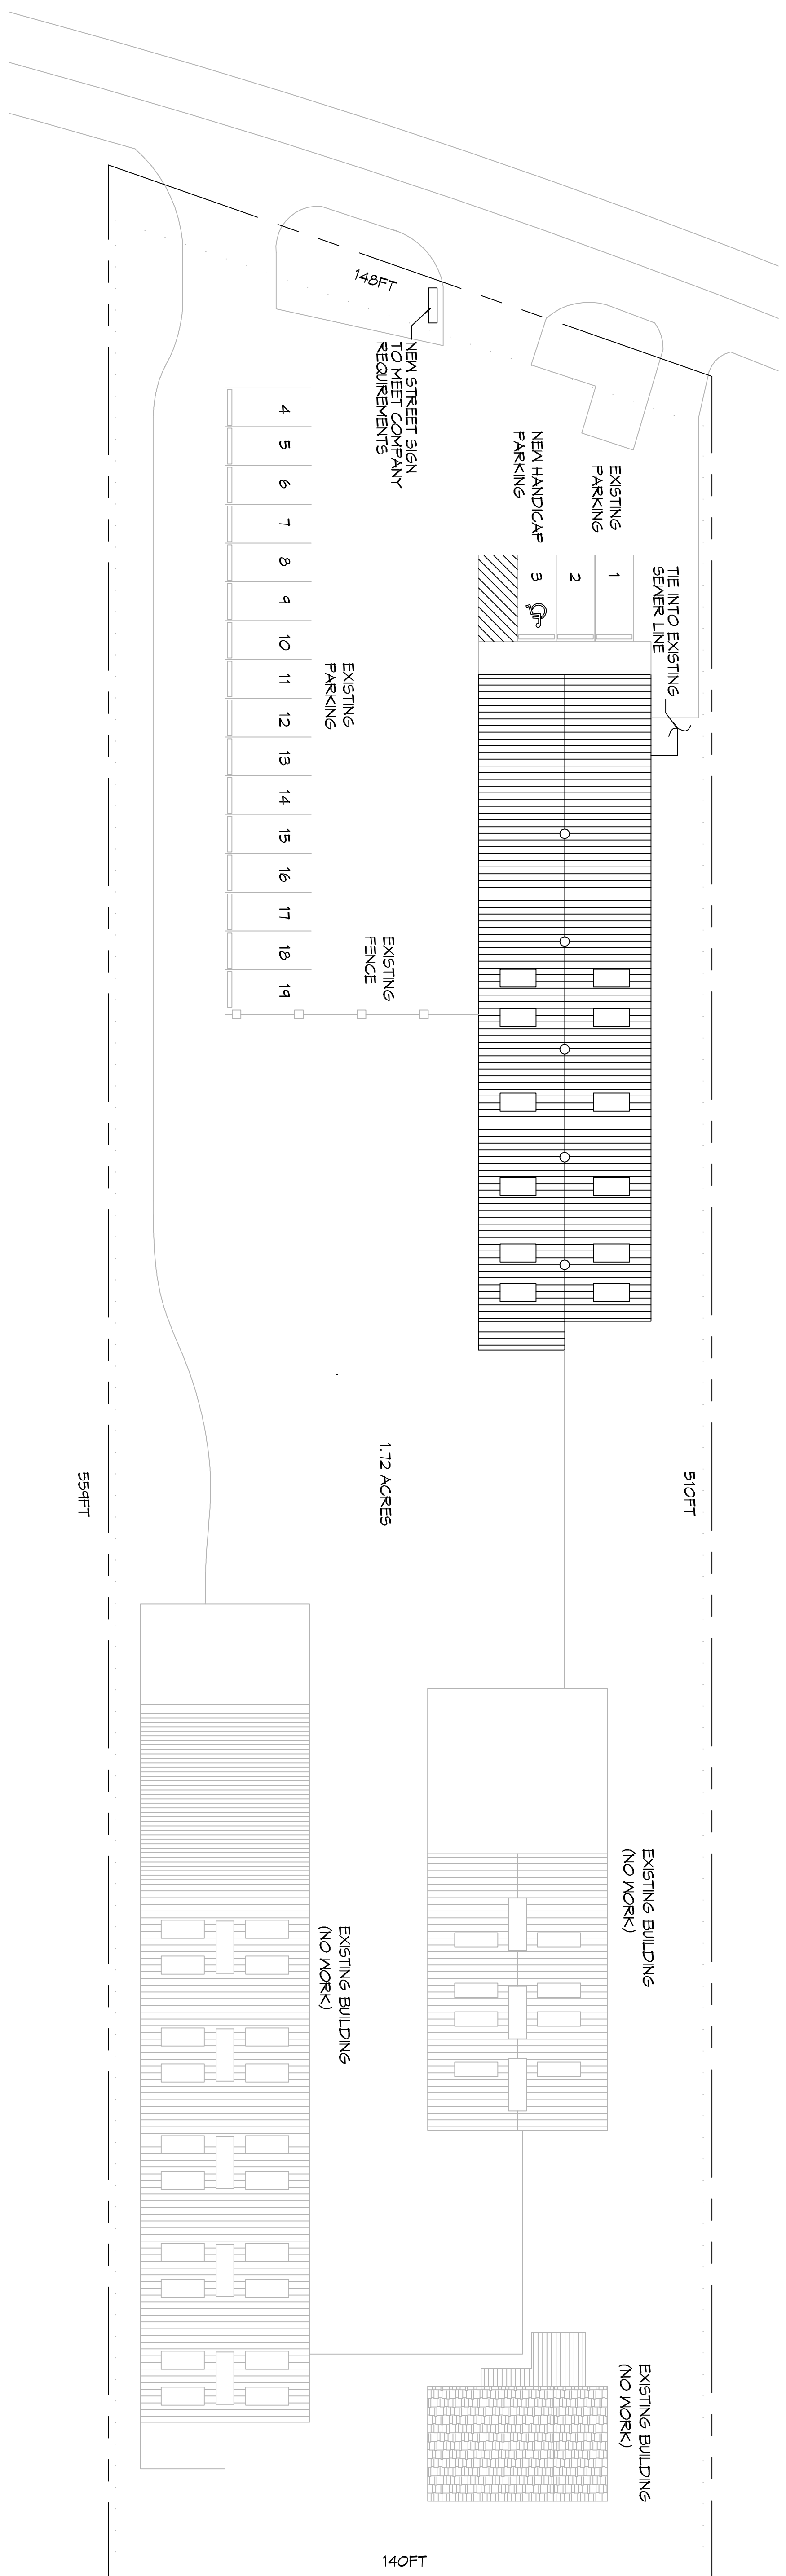


SITE PLAN
SCALE: 1"=20'

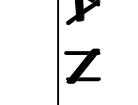

PLANNING
ZONED: C-1 HIGHWAY COMMERCIAL
PARKING
1 SPACE PER 300 SQ. FT. OF SHOWROOM AREA: 1,300 / 300 = 5 REQUIRED PLUS 1 SPACE PER EMPLOYEE = 7 SPACES TOTAL PARKING SPACES REQUIRED = 12 TOTAL OF PARKING SPACES PROVIDED = 14

DAMMON ENGINEERING, INC.
LOUISIANA & MISSISSIPPI

Chief Engineer: Brian Mistich, PE
554 Old Spanish Trail
Slidell, LA 70458

www.dammonengineering.com
info@dammonengineering.com
PH: 985.649.5832

REVISIONS		DATE
#	DESCRIPTION	



MEINEKE
MEINEKE CENTERS

722 EAST I-10 SERVICE ROAD
SLIDELL, LA. 70458

JOB No: 2442 DATE: 07/20/2021
DRAWN BY: CKD CHECKED BY: CKD

The above drawings and specifications, designs and arrangements represent the identity and shall remain the property of Dammon Engineering, Inc. and no part thereof shall be copied, reproduced or altered, in whole or in part, without the written consent of Dammon Engineering, Inc. and no part thereof shall be used in any project other than the specific project for which they have been prepared and developed without written consent of Dammon Engineering, Inc. and no part thereof shall be used in any project other than the specific project for which they have been prepared and developed.

SHEET NO. 3 OF 4 B

C101

DRAWING NUMBER:
SHEET TITLE:
SITE PLAN