





FRONT ELEVATION  
SCALE 1/4" = 1'-0"

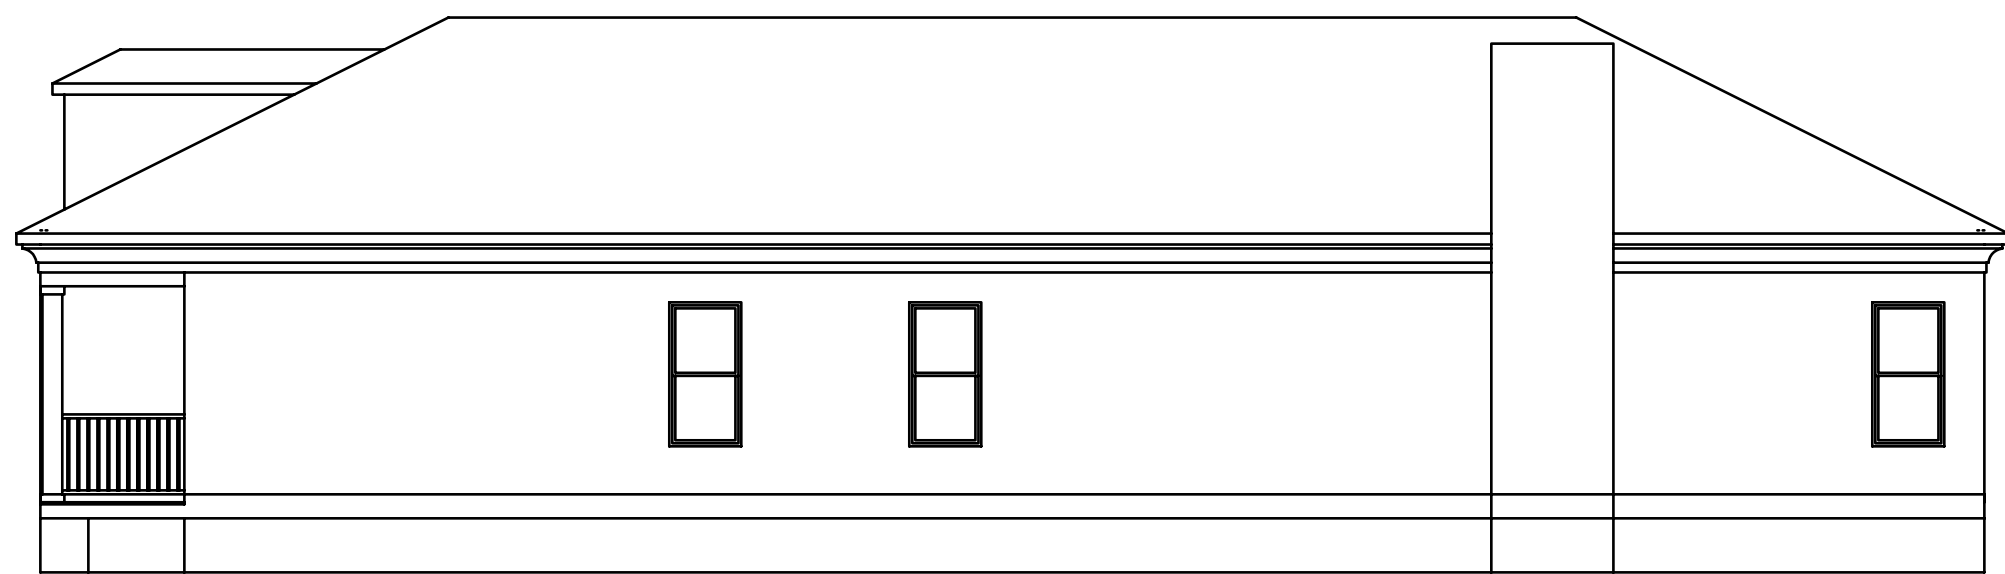

LEFT SIDE ELEVATION  
SCALE 1/8" = 1'-0"



REAR ELEVATION  
SCALE 1/8" = 1'-0"

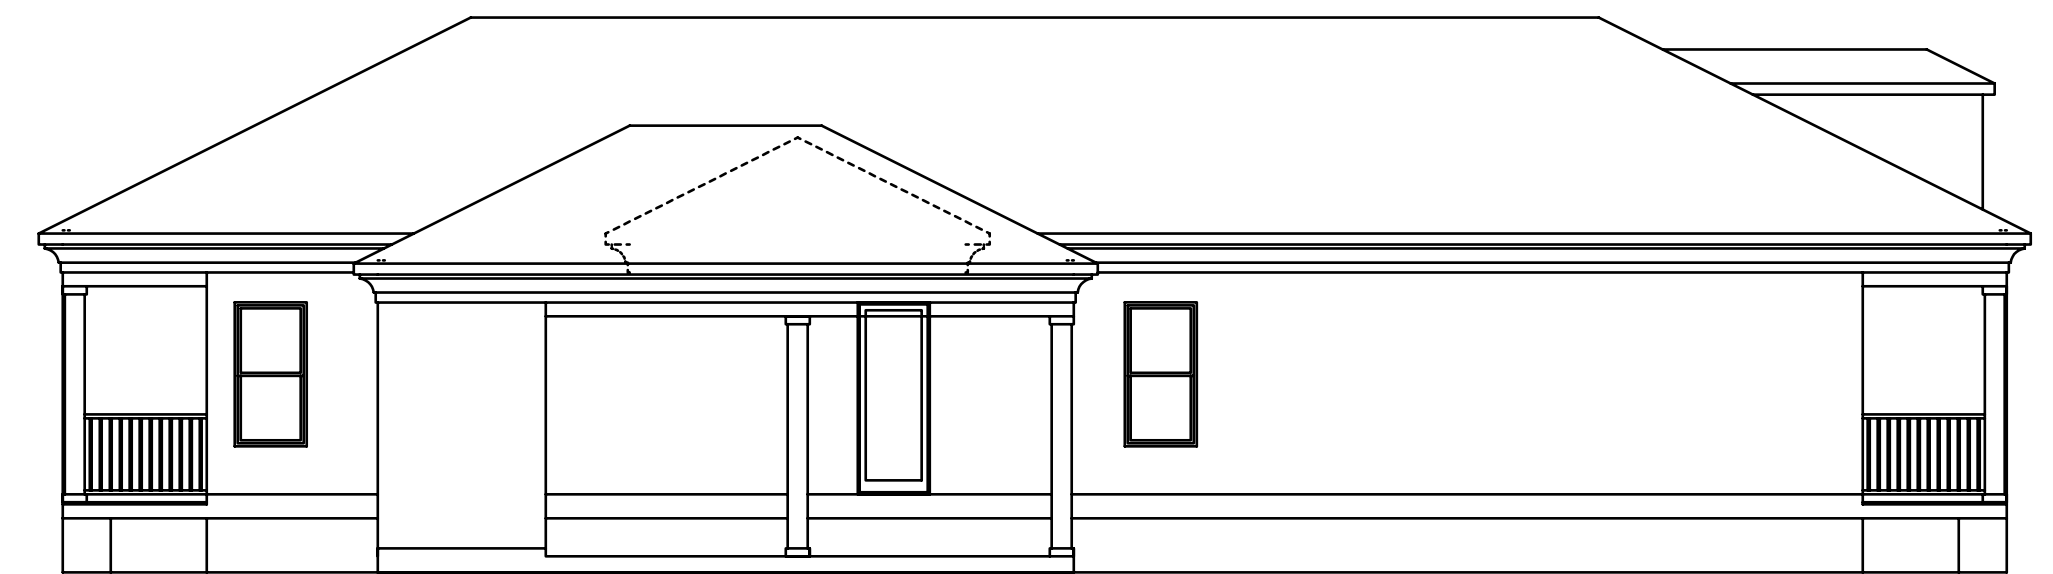

RIGHT SIDE ELEVATION  
SCALE 1/8" = 1'-0"

## ELEVATIONS & SECTION

PLANS FOR:  
CHRIS & JENNIFER AIRNONE  
LOT 19-A, S.Q. C, THE ANCHORAGE S/D.  
JEFFERSON PARISH, LA

**DesignTech**  
Residential Planners, Inc.  
St. Tammany Parish, LA.  
COVINGTON 985-871-7211 SLIDELL 985-847-0600

DATE  
3-30-17

CODE	LIVING	AREA U.B.	INDEX
A3	2435	3433	11170

DESIGNED BY	DRAWN BY	CHECKED BY
DMH	~	~

A-2

Although every effort has been made in preparing these plans, the contractor must check all details for accuracy or errors and be responsible for some. Purchaser assumes the risk of any errors, omissions or mistakes during construction due to the fact that DesignTech does not perform field supervision nor select building materials sub-contractors and/or products/equipment. All notes, specifications and other information on the plans are included as instructed by and/or with the approval of Purchaser and without warranty of any kind whatsoever. PLANS HAVE BEEN PREPARED FOR USE BY KNOWLEDGEABLE AND EXPERIENCED, LICENSED CONTRACTORS. This drawing contains valuable, confidential, proprietary, trade secret information of DesignTech Residential Planners, Inc. No reproduction or other use of the drawing or any of its contents is permitted without consent of DesignTech Residential Planners, Inc.

©Copyright 2016, an published work by DesignTech Residential Planners, Inc. ALL RIGHTS RESERVED.

EMAIL: houseplans@designtechusa.com