

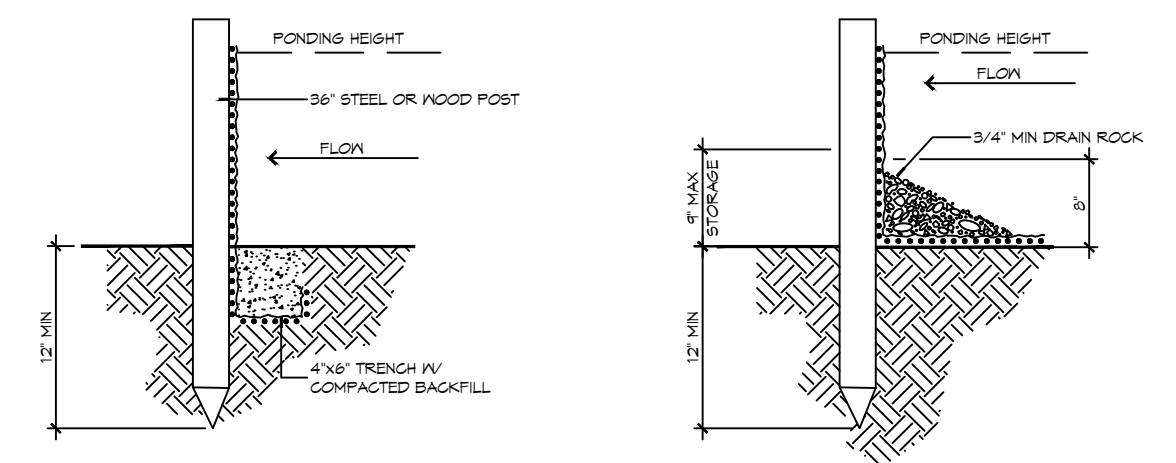


FILE NAME: J:\Projects\431 - Foundations at Spanish Oaks\31 - Layout Data\431 - West\Utilities\Foundation\Foundations\3101 - Site Plan.dwg
 DATE: 05-20-2024
 TIME: 10:52:32 AM
 USER: bdammon

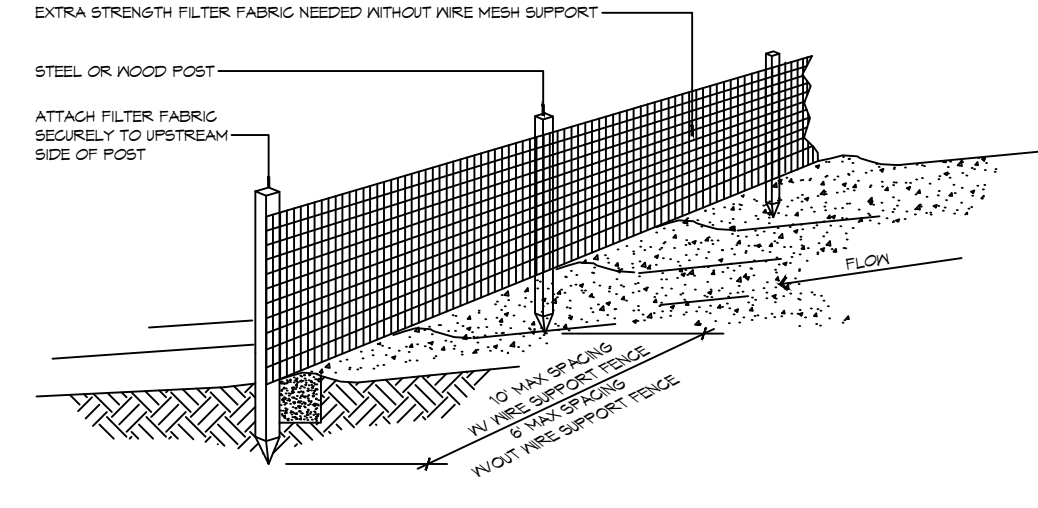

SILT FENCE DETAILS
 SCALE: NTS
 EROSION CONTROL FENCE AT PROPERTY LINE OR LIMITS OF CONSTRUCTION

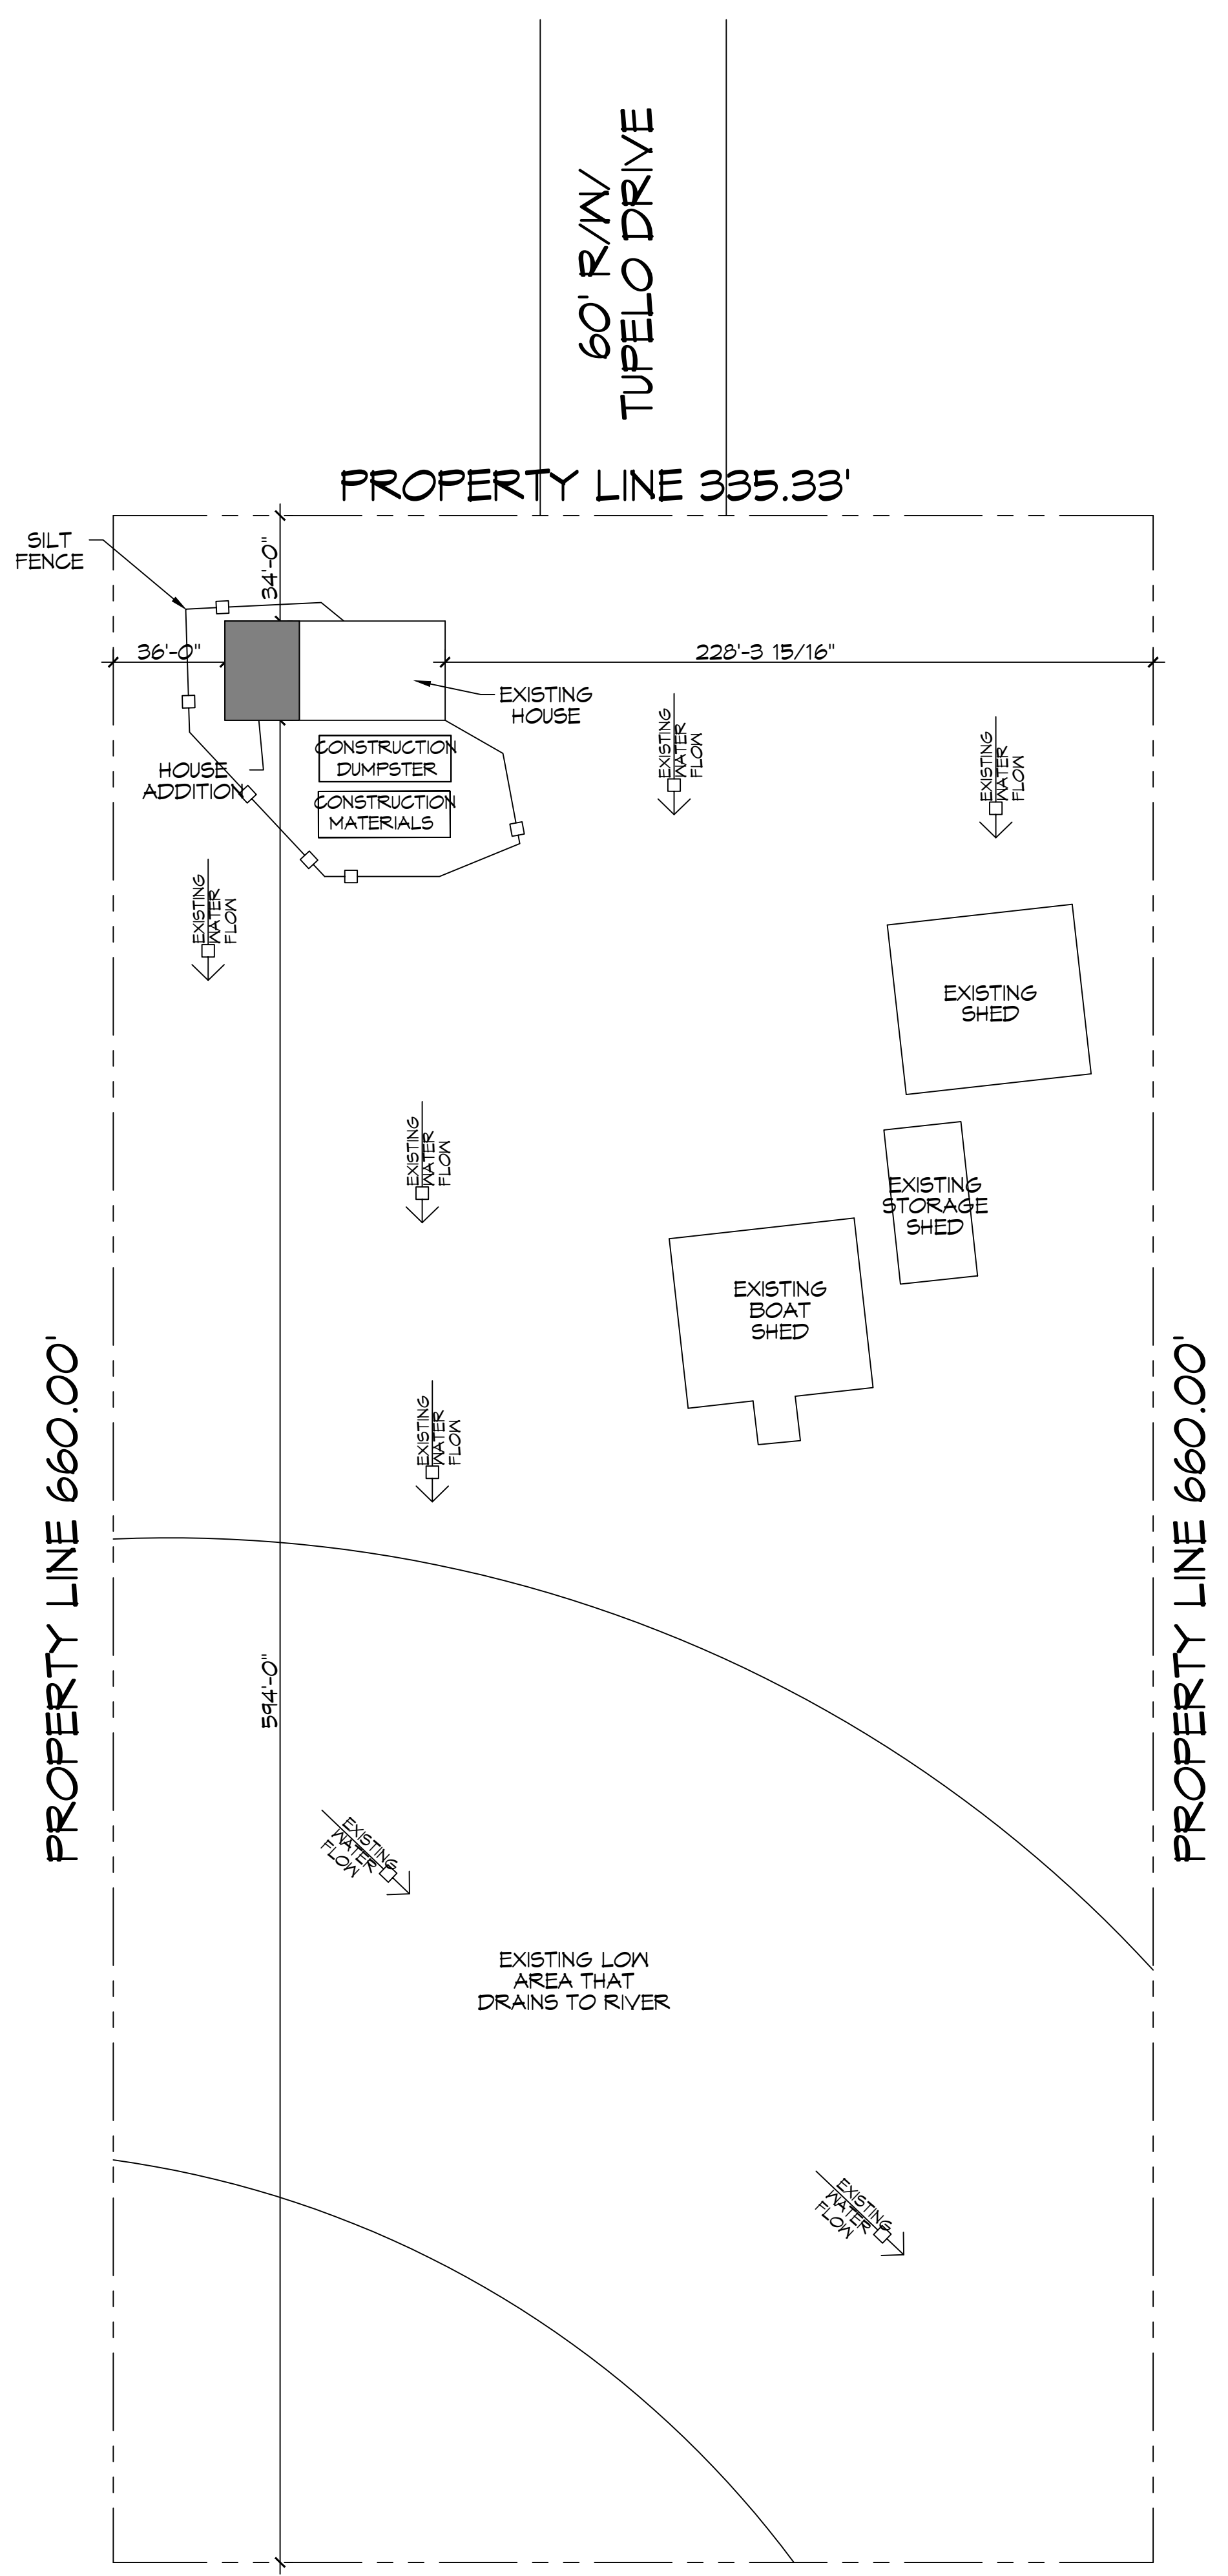

PROPOSED SITE PLAN
 SCALE: 1" = 40'-0"

ZONING	
RESIDENTIAL DISTRICT	
FLOOD ZONE	
ZONE: AE	
BUILDING ELEVATION	
BASE FLOOR ELEVATION - 13' FINISHED FLOOR ELEVATION - TO MATCH EXISTING	
SQUARE FEET	
EXISTING LIVING	1,504
NEW LIVING	768
TOTAL SQ. FT.	2272

DESIGN CRITERIA
 THE CONSTRUCTION FOR SAID RESIDENCE, WHERE WIND SPEED IS 140 MILES PER HOUR, WIND EXPOSURE ZONE B, IS DESIGNED IN ACCORDANCE WITH: AMERICAN FOREST AND PAPER ASSOCIATION (AF&PA) WOOD FRAME CONSTRUCTION MANUAL FOR ONE AND TWO FAMILY DWELLINGS (WFCM) 2001 EDITION AS WELL AS THE INTERNATIONAL RESIDENTIAL CODE (IRC) 2021 EDITION AND 2020 (NEC).

SHEET INDEX	
SHEET #	SHEET TITLE
C101	PROPOSED SITE PLAN
S101	FOUNDATION PLAN, FLOOR FRAMING & SECTION
S102	TYPICAL CONNECTIONS, DETAILS, SCHEDULES & NOTES
A101	PROPOSED ADDITION FLOOR PLAN
A102	EXTERIOR ELEVATIONS PLAN
E101	ELECTRICAL LIGHTING & POWER PLAN
M101	MECHANICAL & PLUMBING PLAN

DAMMON ENGINEERING, INC.
 LOUISIANA & MISSISSIPPI
 Chief Engineer: Brian Watch, PE
 www.dammonengineering.com
 info@dammonengineering.com
 554 Old Spanish Trail
 Slidell, LA 70468
 PH: 985.649.9832

#	DESCRIPTION	DATE




SANDRAMS WILLIAMS
 RESIDENTIAL ADDITION
 DATE: 05-20-2024
 DRAWN BY: BAW
 CHECKED BY: CKD
 4991 TUPELO
 SLIDELL, LA 70461
 JOB No:


SHEET TITLE:
PROPOSED SITE PLAN

DRAWING NUMBER:
C101


FILE NAME: A:\Projects\4891 Tupelo\4891_Tupelo.dwg Date: 05/20/2024 10:58:41 AM Plot Date: 05/20/2024 10:58:41 AM Plot Scale: 1/4" = 1'-0"

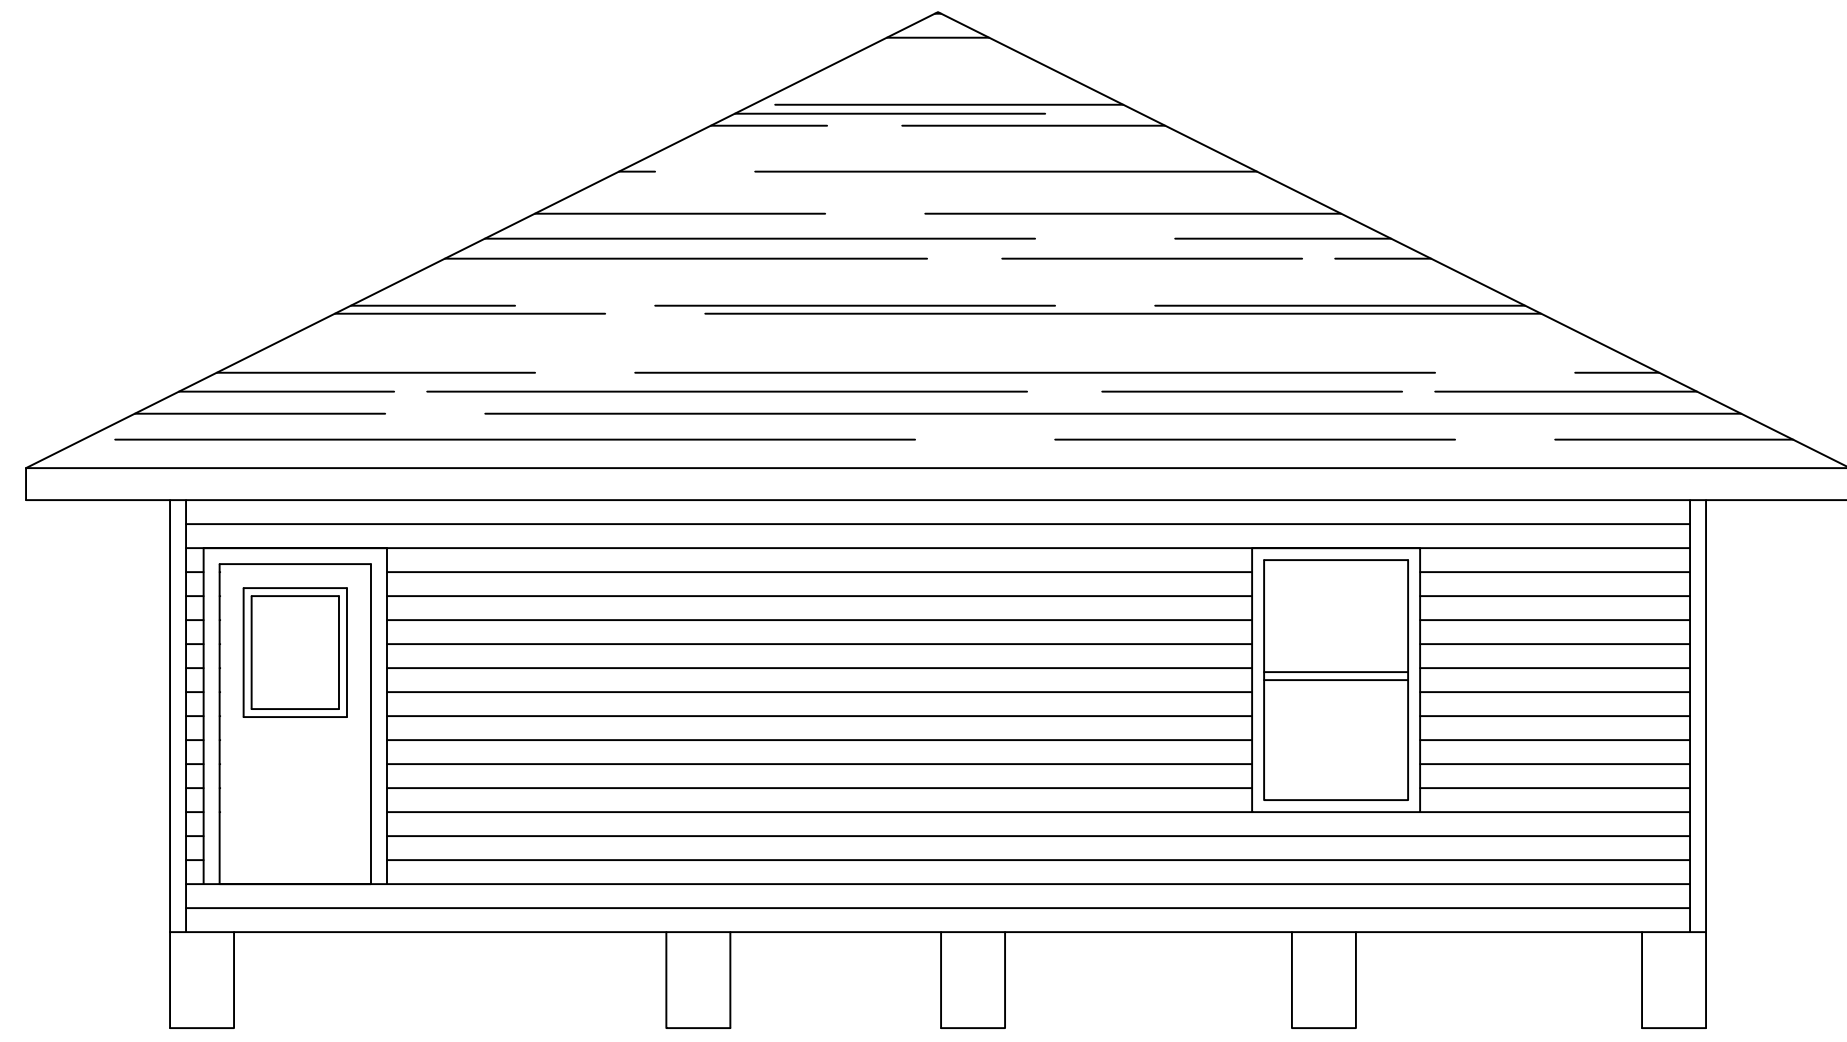


6 REAR VIEW
SCALE: 1/4" = 1'-0"

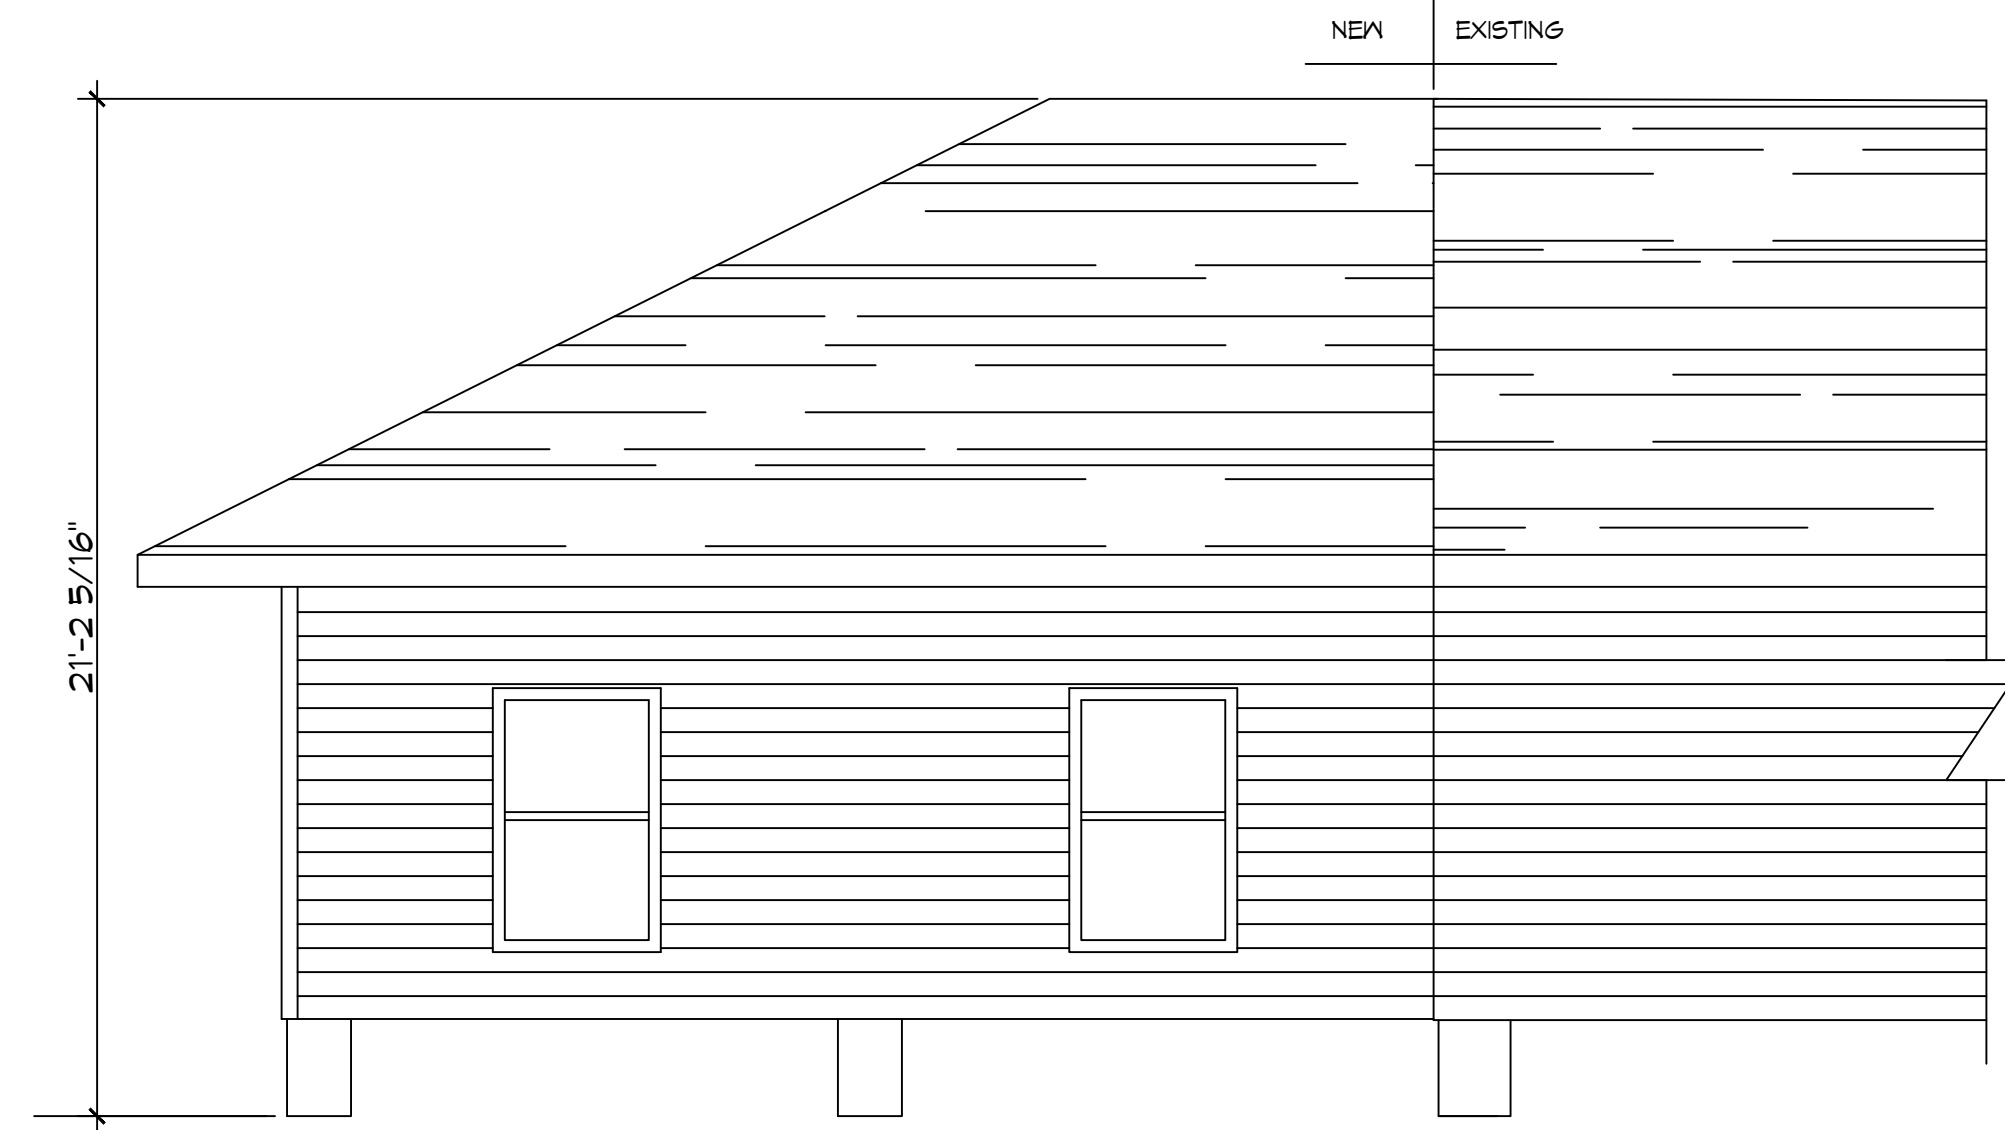

7 SIDE VIEW
SCALE: 1/4" = 1'-0"

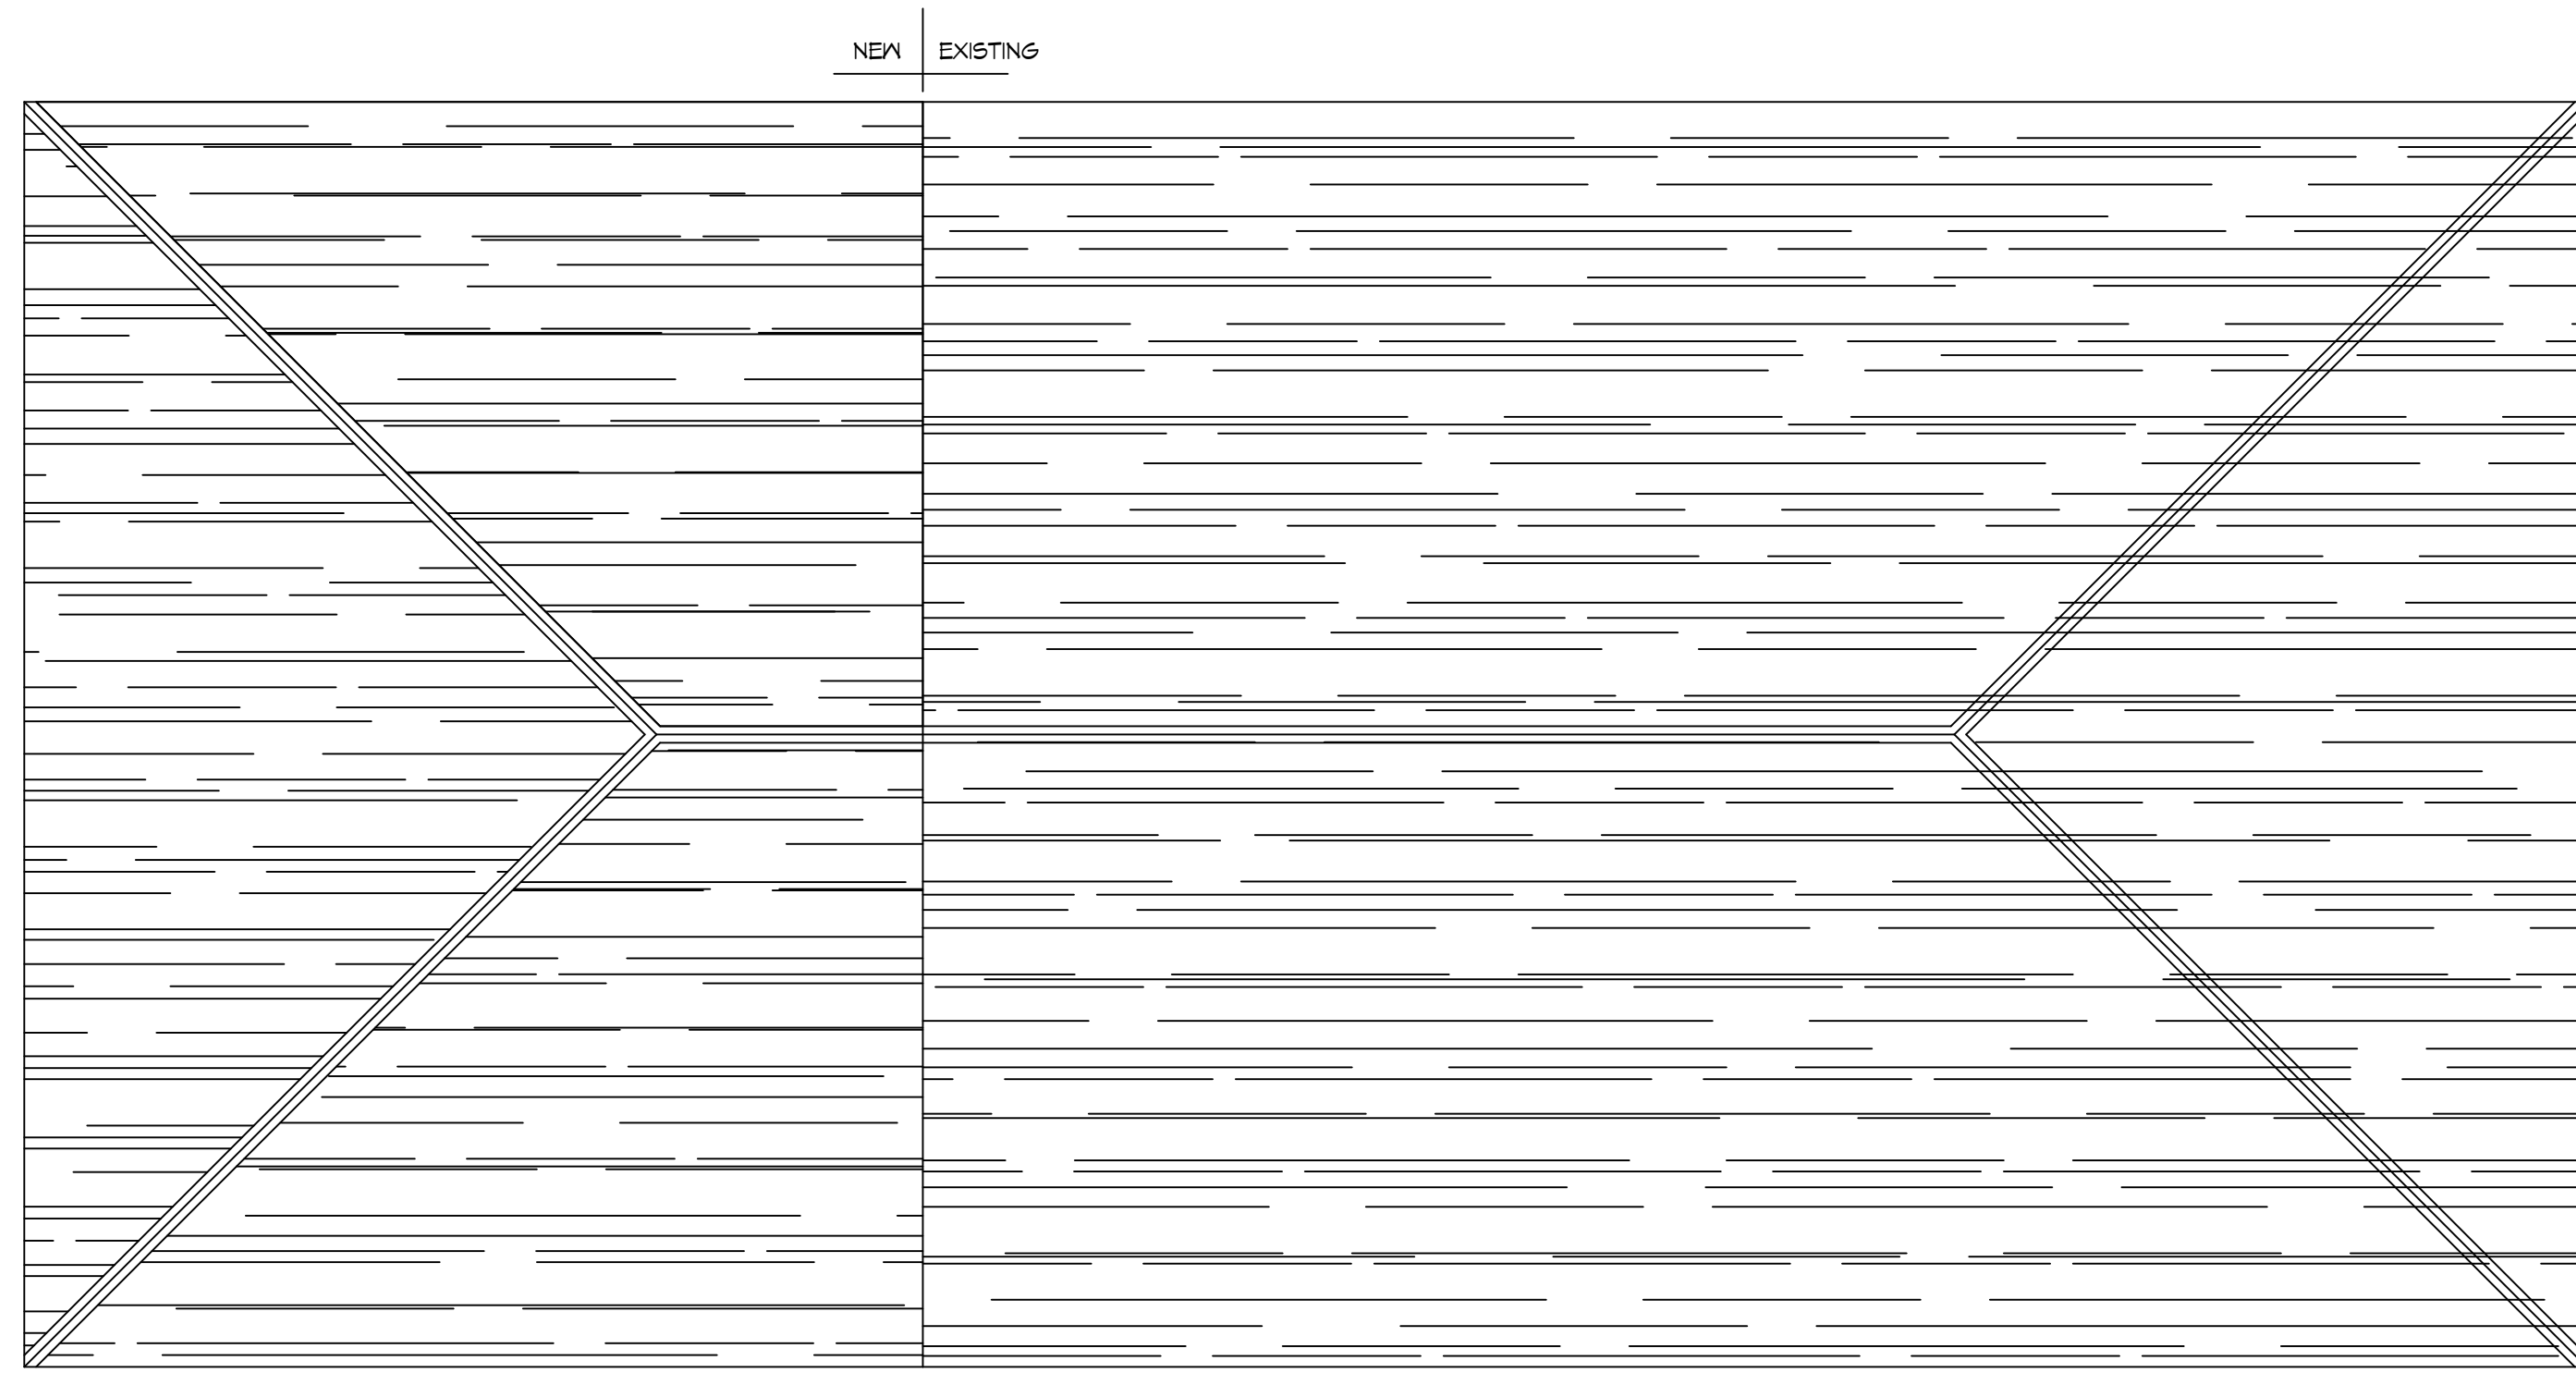

8 ROOF PLAN
SCALE: 3/16" = 1'-0"

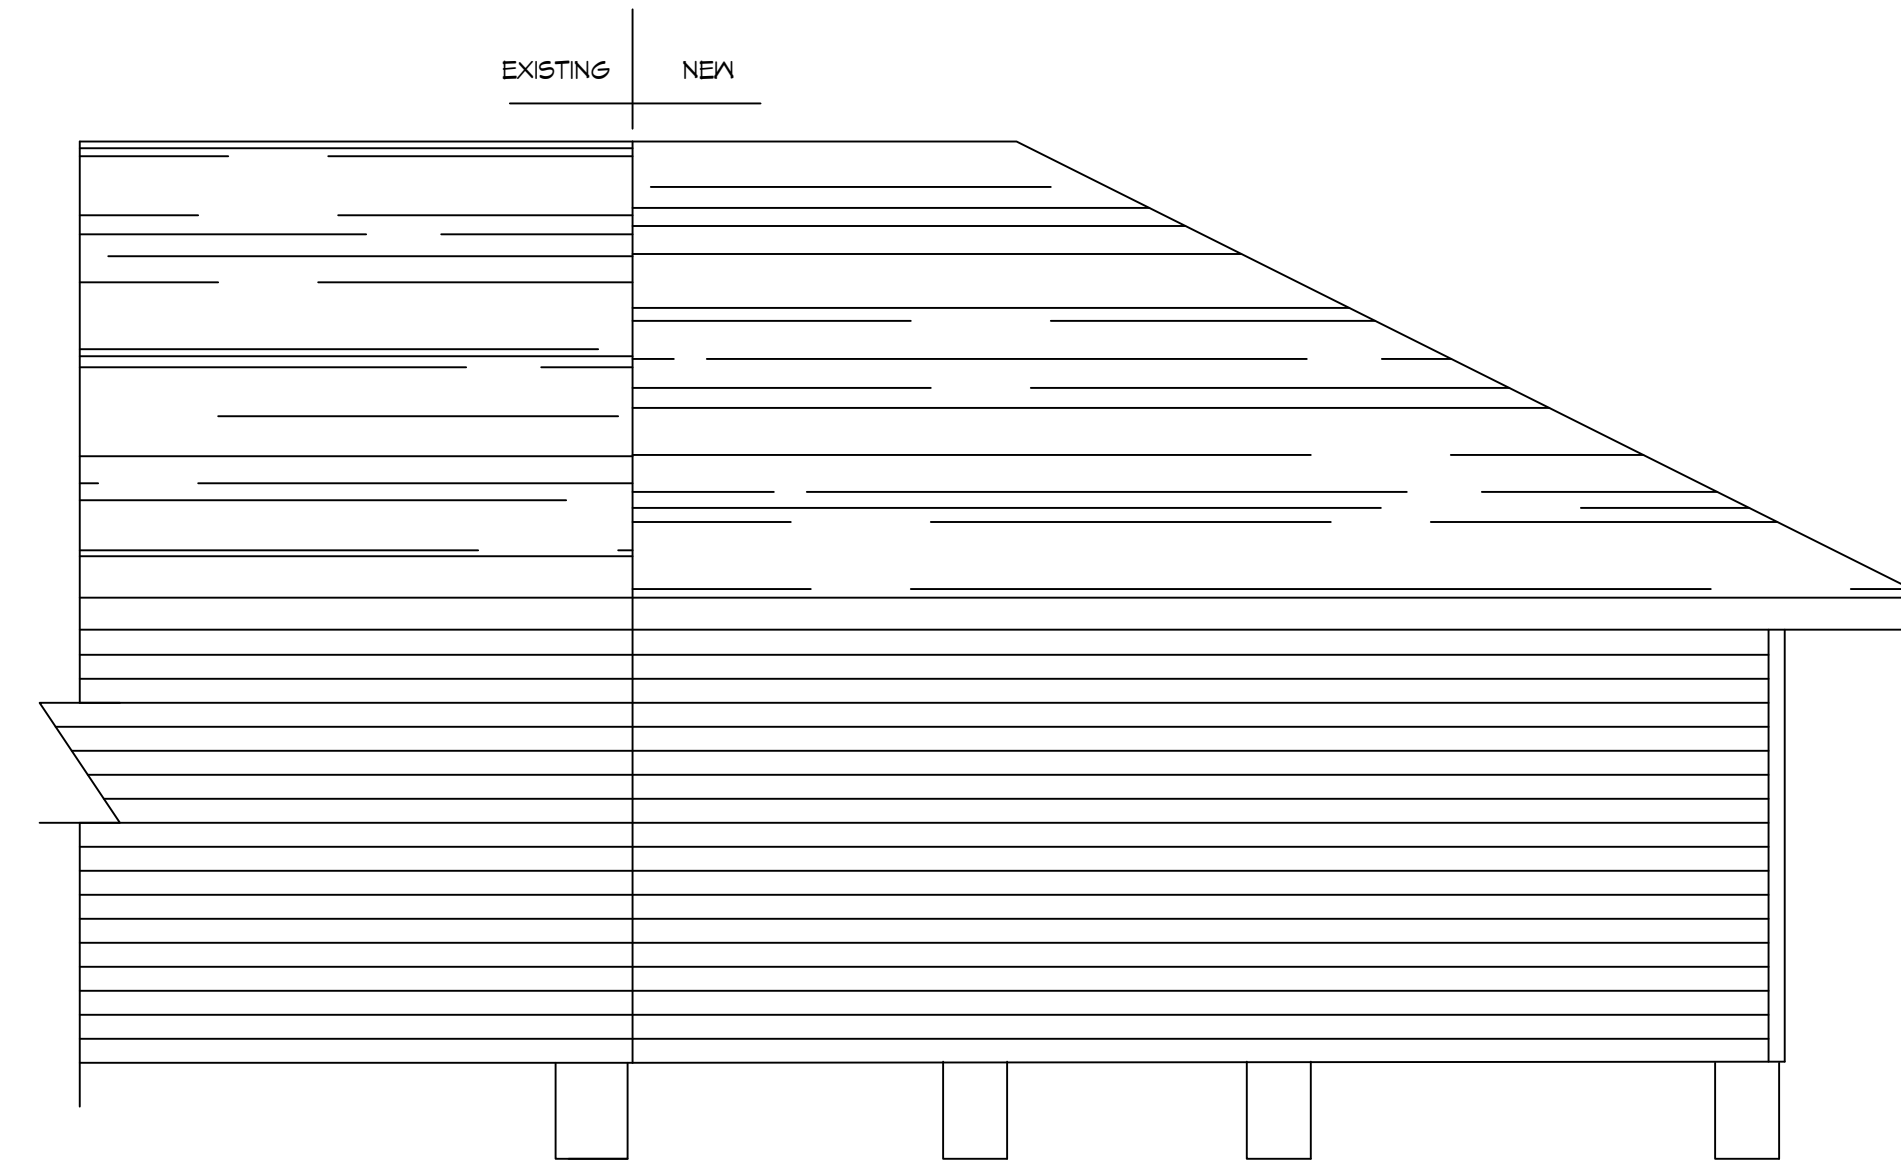

9 SIDE VIEW
SCALE: 1/4" = 1'-0"

DAMMON
ENGINEERING, INC.
LOUISIANA & MISSISSIPPI
www.dammonengineering.com
info@dammonengineering.com
PH: 985.649.5832

#	DESCRIPTION	REVISIONS	DATE



RESIDENTIAL ADDITION
SANDRAMS
WILLIAMS
4891 TUPELO
SUDELL, LA. 70461
JOB No: 05-20-2024
DRAWN BY: CKD
CHECKED BY: BAY

SHEET TITLE:
BLDG
ELEVATIONS

DRAWING NUMBER:
A102
SHEET No: 5 of 7

