




5 EXTERIOR ELEVATION
SCALE: 1/4" = 1'-0"

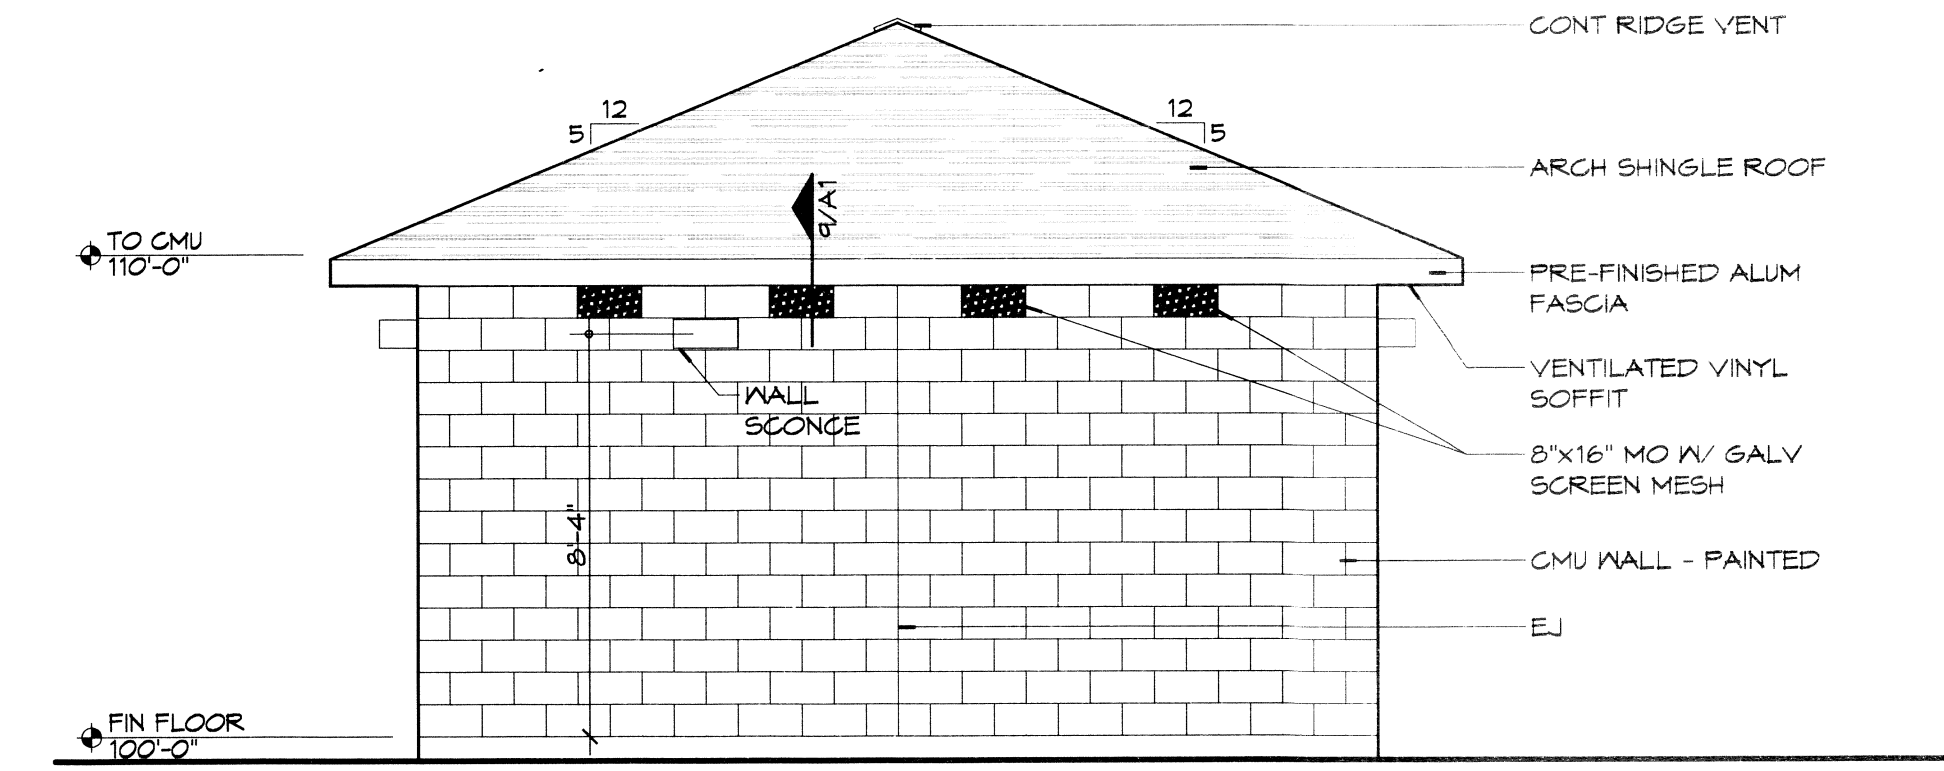


4 EXTERIOR ELEVATION
SCALE: 1/4" = 1'-0"

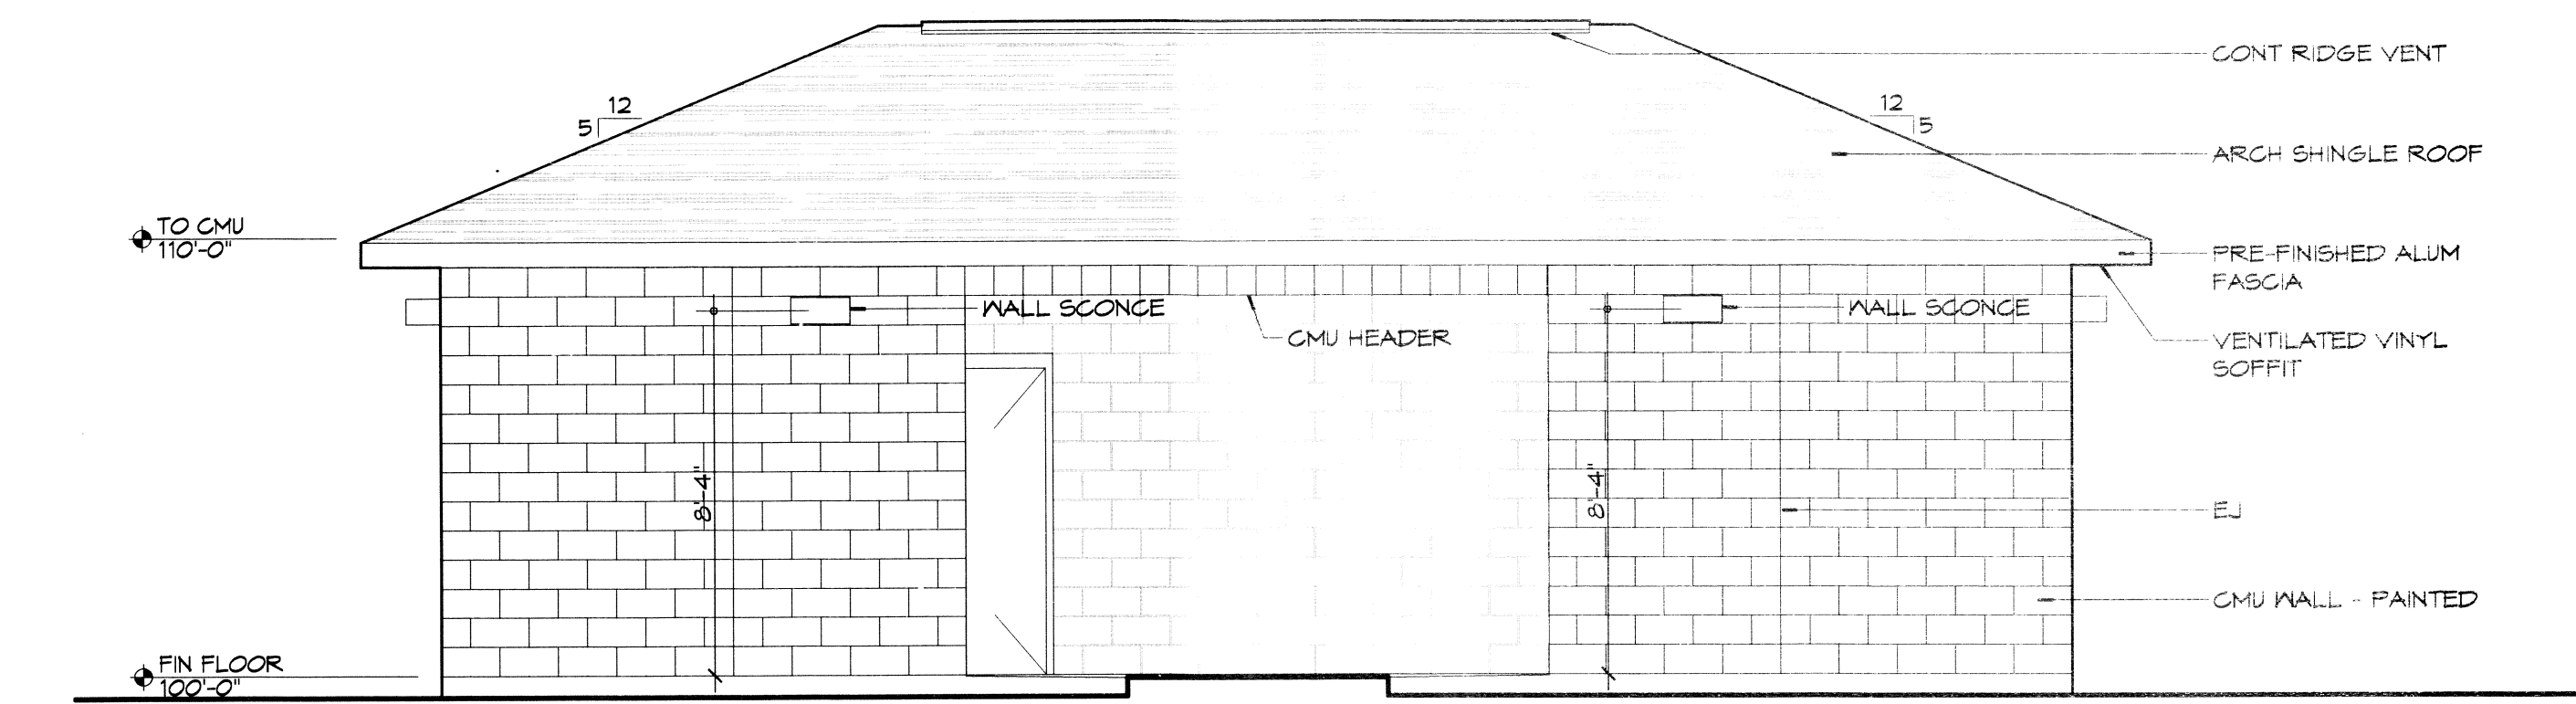


3 EXTERIOR ELEVATION
SCALE: 1/4" = 1'-0"

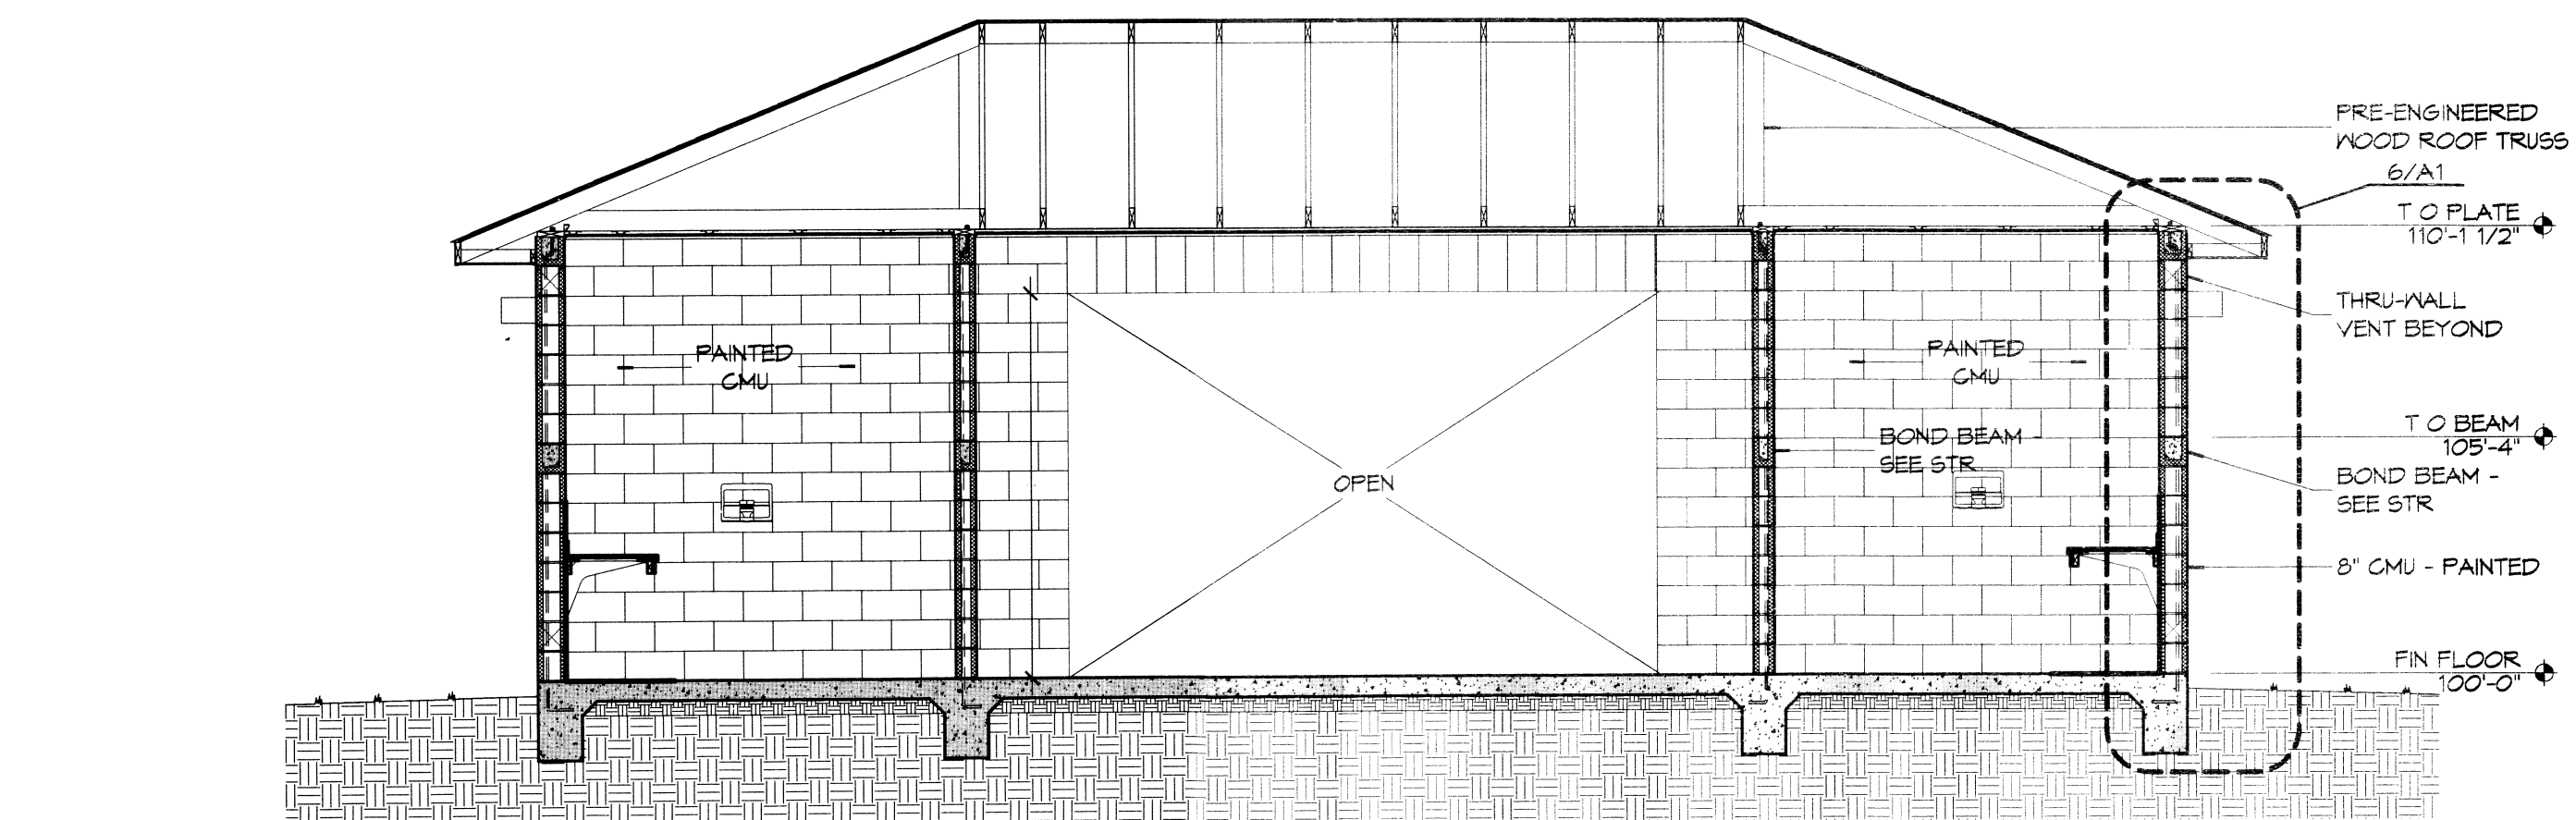


2 BUILDING SECTION
SCALE: 1/4" = 1'-0"

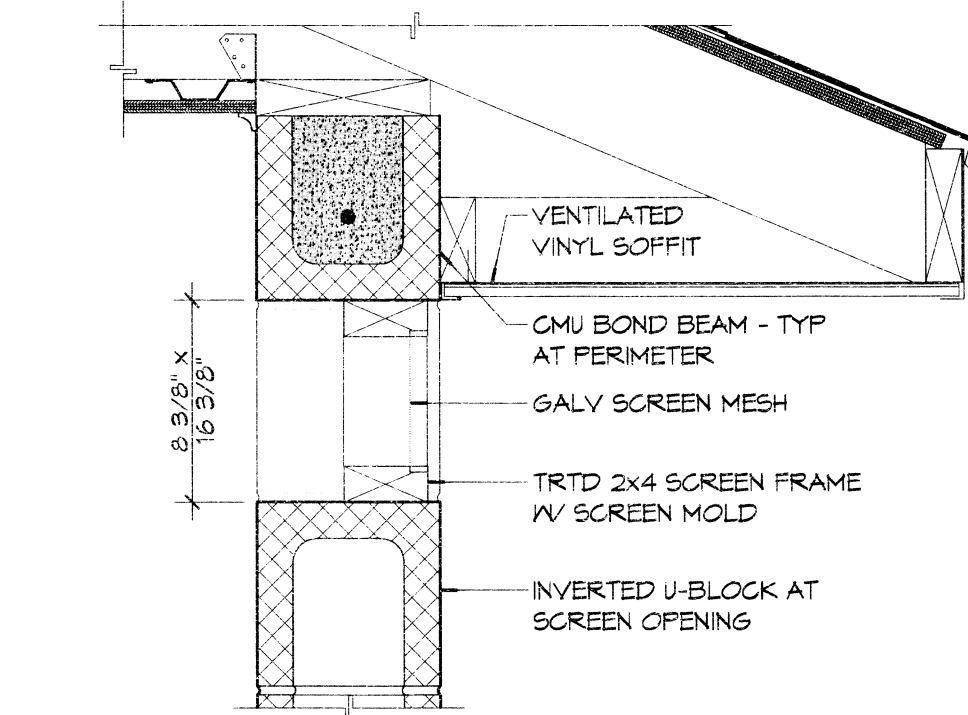


8 SECTION DETAIL
SCALE: 1 1/2" = 1'-0" WALL VENT

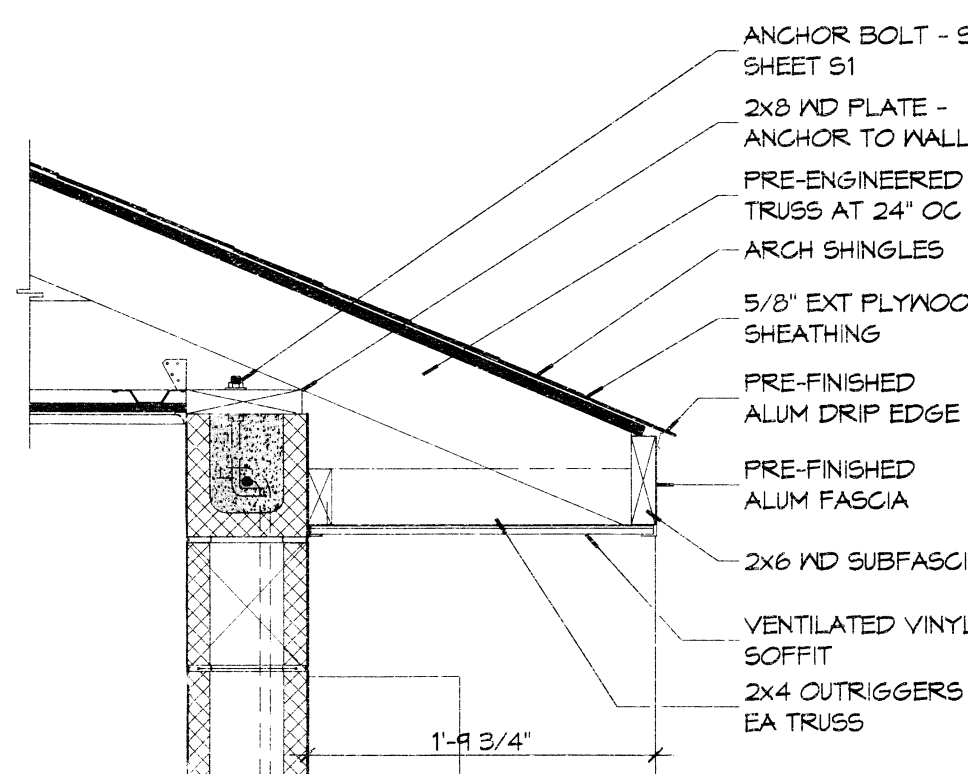

7 SECTION DETAIL
SCALE: 1" = 1'-0" TYPICAL EAVE

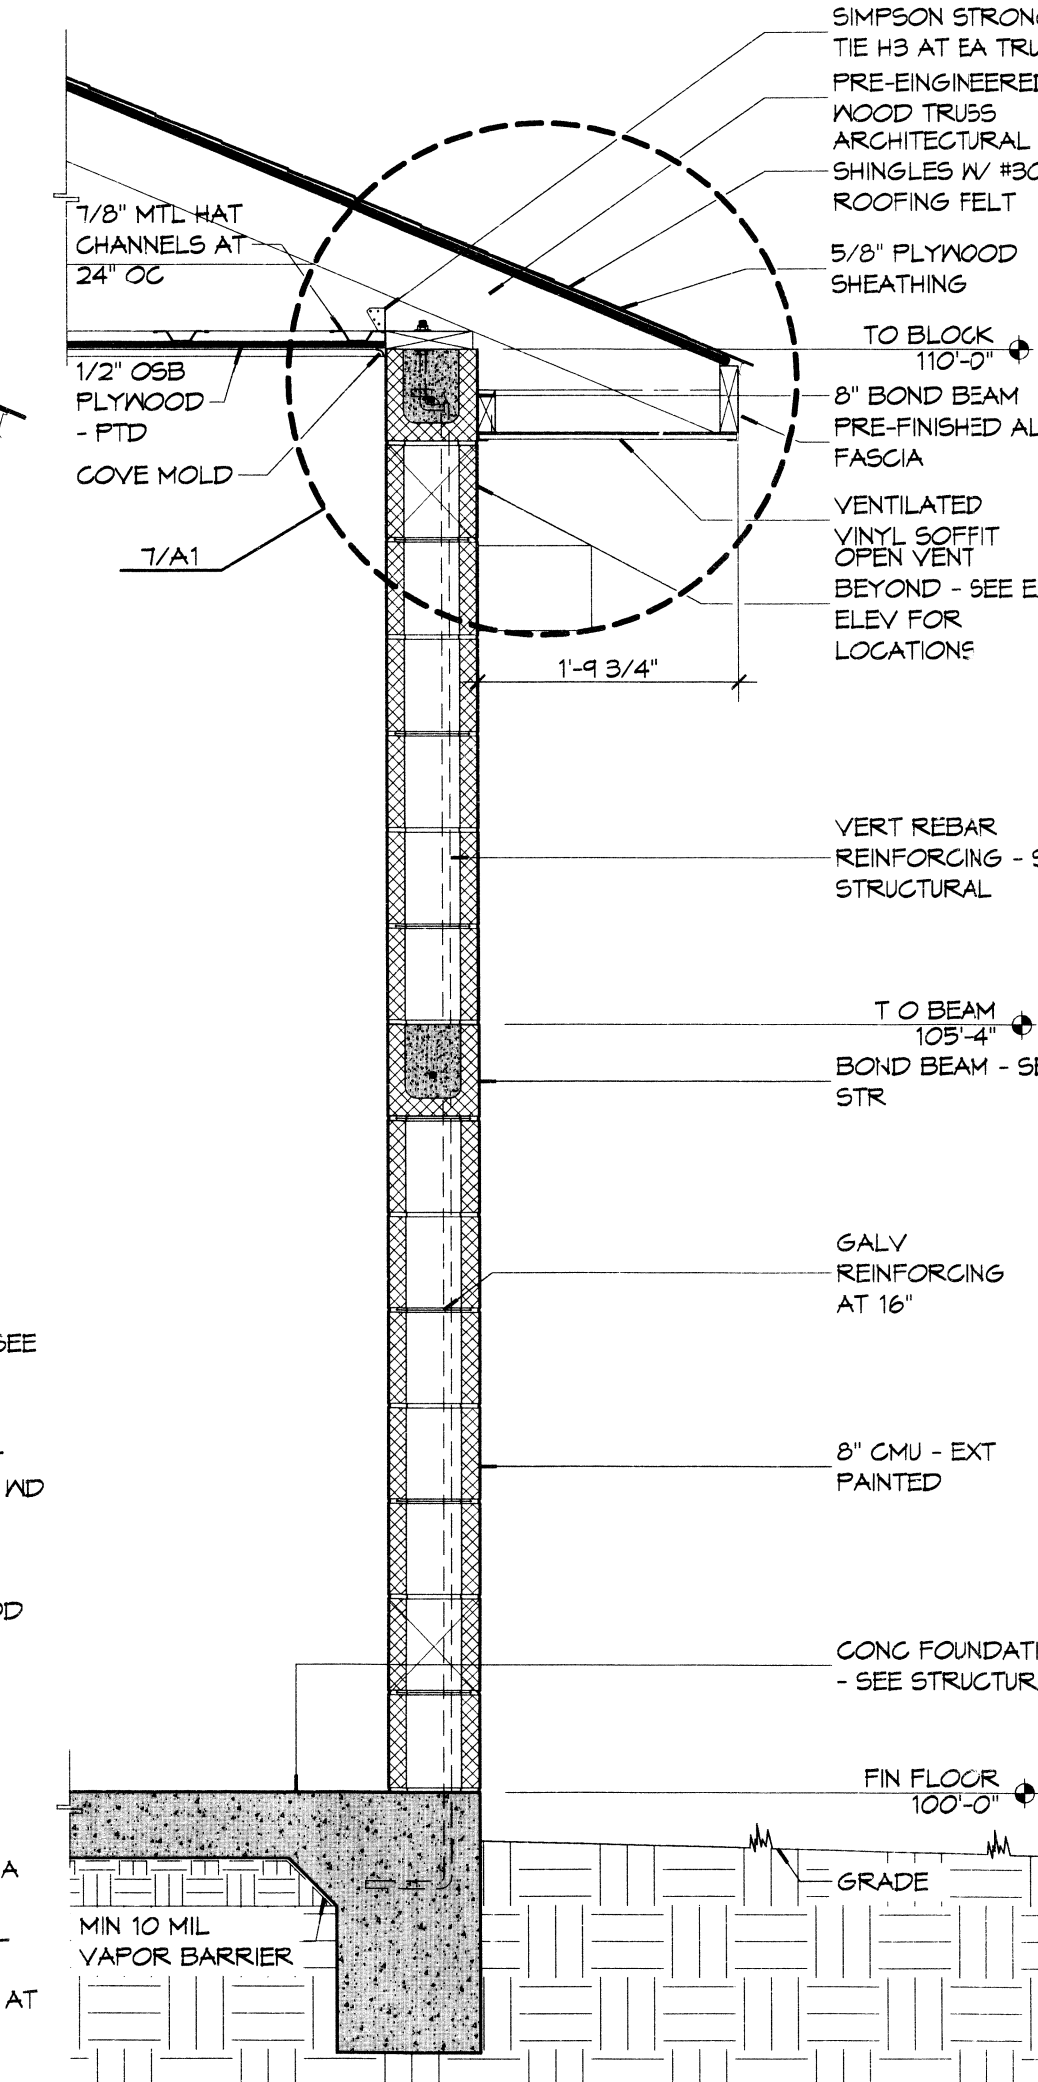

6 WALL SECTION
SCALE: 3/4" = 1'-0"

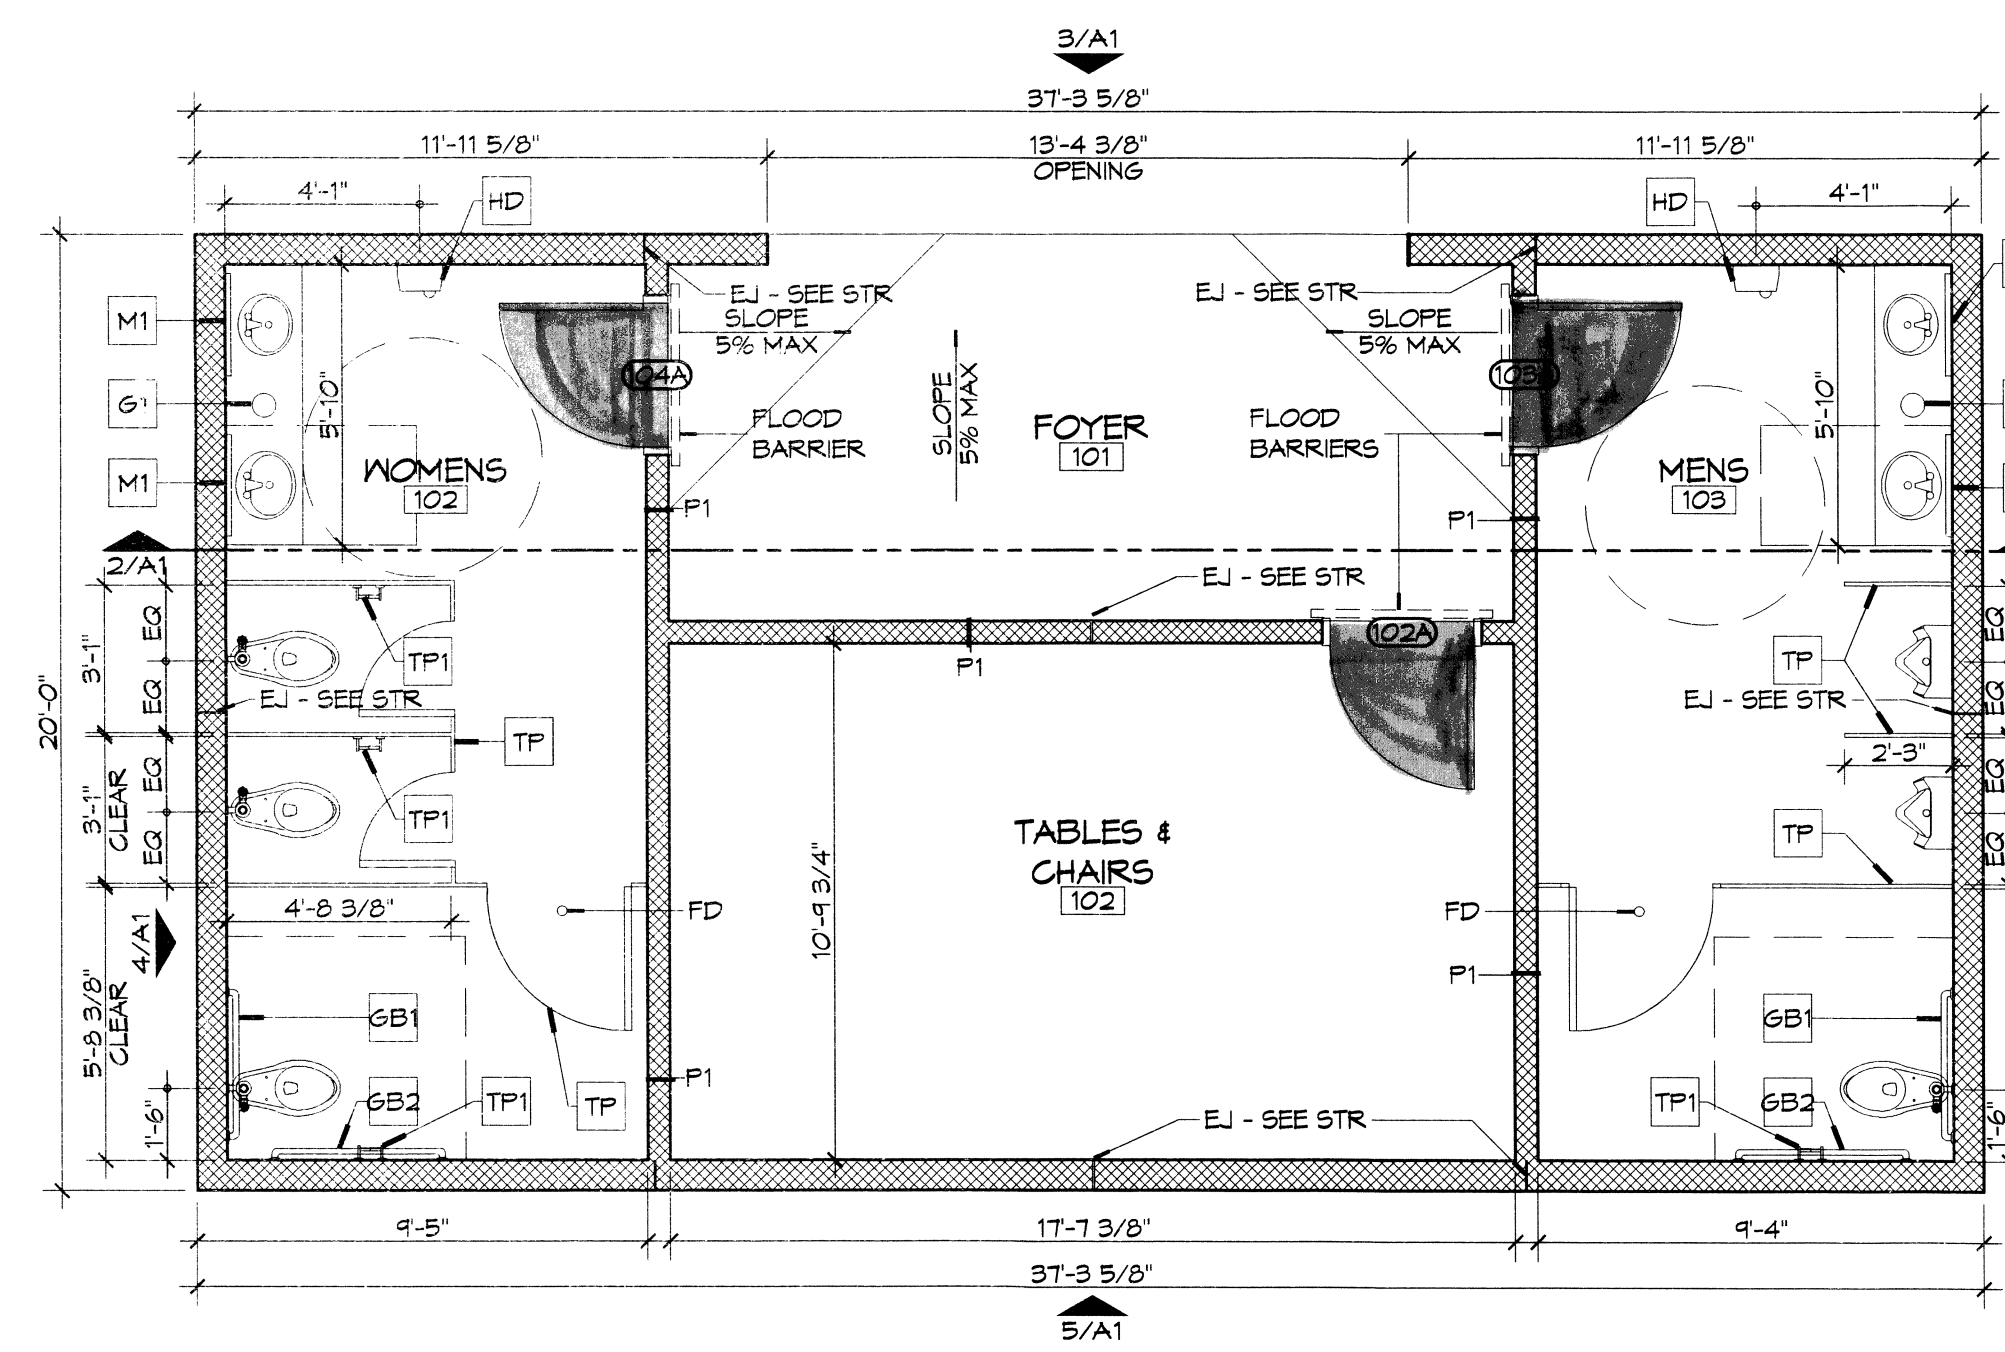

1 ARCHITECTURAL FLOOR PLAN
SCALE: 1/4" = 1'-0"

GENERAL NOTES

- PROVIDE 5" WIDE (MIN) LANDING, LEVEL WITH FINISHED FLOOR, OUTSIDE EXT DOORS. SEE SITE PAVING PLAN. THRESHOLDS SHALL BE NOT MORE THAN 1/2" IN HEIGHT AND SHALL BE BEVELED IF MORE THAN 1/4".
- CONTRACTOR TO VERIFY ALL SITE CONDITIONS, BUILDING LOCATIONS, AND DIMENSIONS PRIOR TO CONSTRUCTION.
- MATERIALS SHALL BE NEW AND UL LISTED.
- NO WORK SHALL BE CONCEALED UNTIL APPROVED BY LOCAL INSPECTORS.
- CONSTRUCTION SHALL COMPLY WITH ALL PART 4, STATE, AND LOCAL CODES.
- CONTRACTOR SHALL GUARANTEE ALL WORK FOR ONE CALENDAR YEAR.
- CONTRACTOR SHALL FURNISH WATER, SEWER, AND POWER FROM EXISTING SOURCES.
- EXTERIOR CAULKING SHALL BE DOW CORNING 790 SILICONE (OR APPROVED EQUAL), INSTALL IN ACCORDANCE WITH MFR. RECOMMENDATION WITH ARCH/OWNER TO SELECT COLOR. INTERIOR CAULKING TO EQUAL TO DAP PAINTABLE LATEX WITH SILICONE.
- PAINT GRADE SHALL BE SHERWIN WILLIAMS OR EQUIVALENT. ALL WORK TO RECEIVE THREE (3) COATS (ONE PRIMER, TWO FINISH). COLOR TO BE SELECTED BY OWNER/ARCHITECT.
- PROVIDE CLEANUP ON A REGULAR BASIS. NO DEBRIS/TRASH SHALL BE STORED IN THE BUILDING.
- FLOOR SURFACES TO NON-SLIP 1/4" LIGHT BROOM FINISH.
- LOCKS ON DOORS IN MEANS OF EGRESS SHALL NOT REQUIRE THE USE OF A KEY, SPECIAL KNOWLEDGE, OR SPECIAL DEVICE TO OPEN IN THE DIRECTION OF EGRESS. ALL DOORS SHALL HAVE LEVER TYPE HANDLES.
- INTERIOR WALLS AND CEILINGS SHALL HAVE A FLAME SPREAD OF 0-200 AND A SMOKE DEVELOPED RATING OF 0-450.

ACCESSORY SCHEDULE

MK	DESCRIPTION	MFR	MODEL #
SB1	36" SS GRAB BAR	BRADLEY	812 OR APPROVED EQUAL
SB2	42" SS GRAB BAR	BRADLEY	12 OR APPROVED EQUAL
M1	CHANNEL FRAME MIRROR	BRADLEY	781 OR APPROVED EQUAL
HD	ELECTRIC HAND DRYER	SEE SHEET P1 FOR MFR AND MODEL #	
TP	TOILET PARTITIONS AND DOORS	SEE SPECIFICATIONS	
TP1	TOILET PAPER DISPENSER	BOBRICK	B-2888 OR APPROVED EQUAL
G1	PLASTIC TRASH GROMMET	DOUG MOCKETT	TM1-PLASTIC OR APPROVED EQUAL

DAMMON ENGINEERING
Architects & Engineers
www.dammonengineering.com
info@dammonengineering.com
Chief Architect: Kevin J. Kinchen, NCARB
Chief Engineer: Brian M. Mitch, PE
554 Old Spanish Trail
Slidell, LA 70458
PH: 985.449.5852
F: 985.441.5950

DESCRIPTION

DATE

REVISIONS

SEAL:

4/1/14

CITY OF SLIDELL
3RD STREET RESTROOMS / VETERANS PARK IMPROVEMENTS
SLIDELL, LOUISIANA
JOB No: 4-2/2014
DATE: 4/2/2014
DRAWN BY: KJK
CHECKED BY: CKD, KJK
SHEET TITLE:
ARCHITECTURAL FLOOR PLAN, SECTIONS, DETAILS AND EXTERIOR ELEVATIONS
DRAWING NUMBER:
A1
APPROVED 11 11 2014
448718