




EXTERIOR ELEVATION
SCALE: 1/4" = 1'-0"

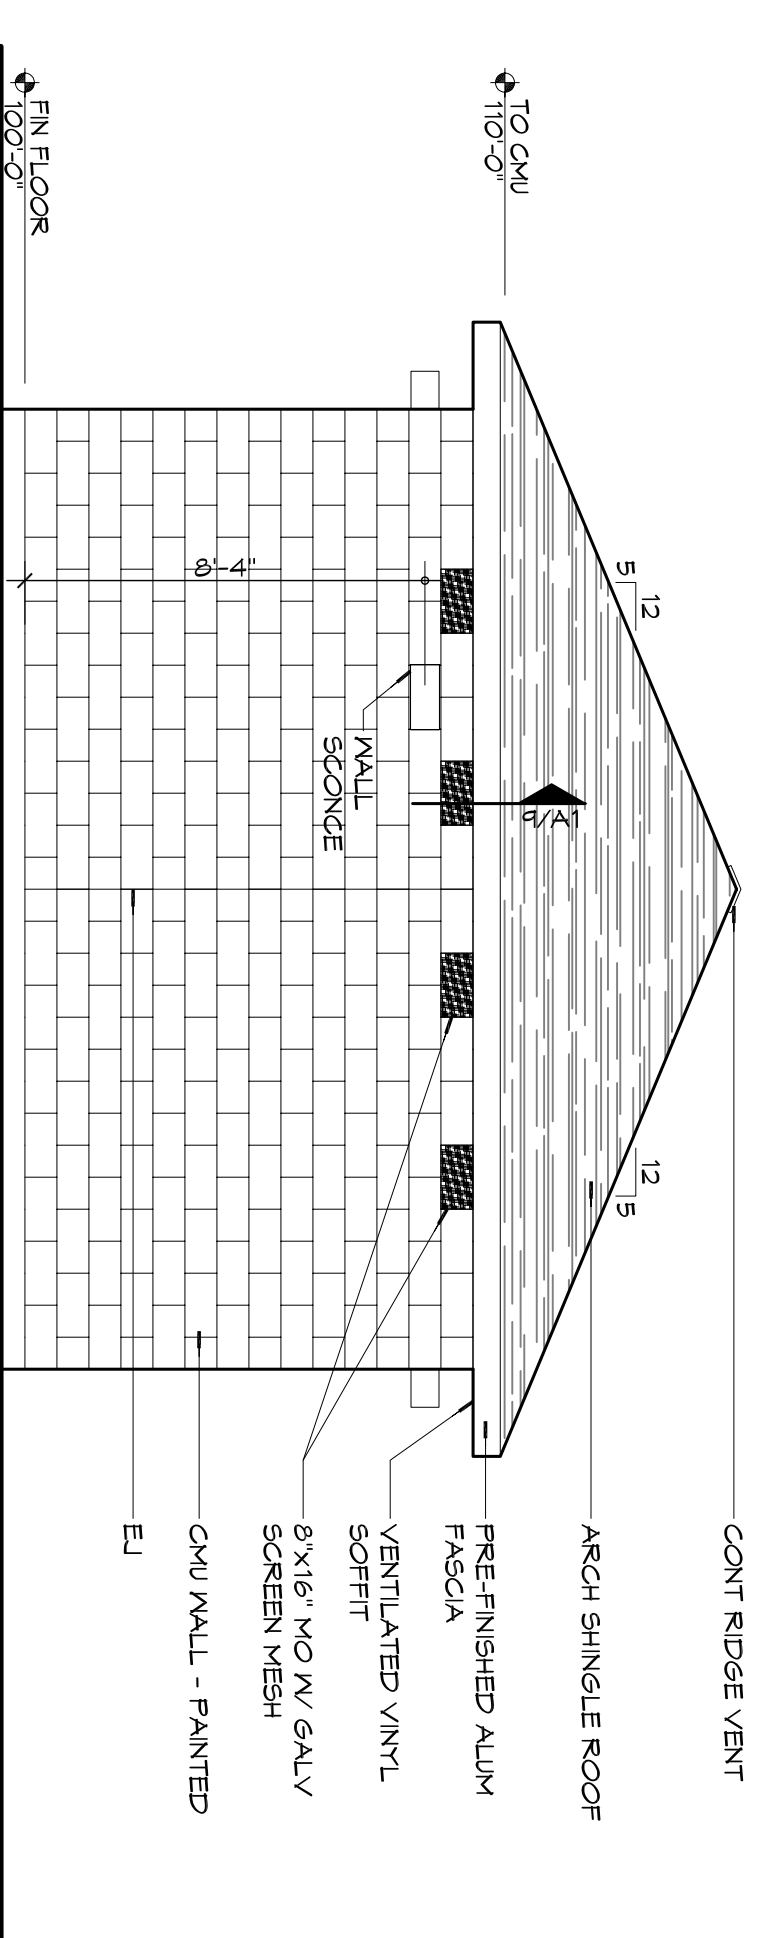


EXTERIOR ELEVATION
SCALE: 1/4" = 1'-0"

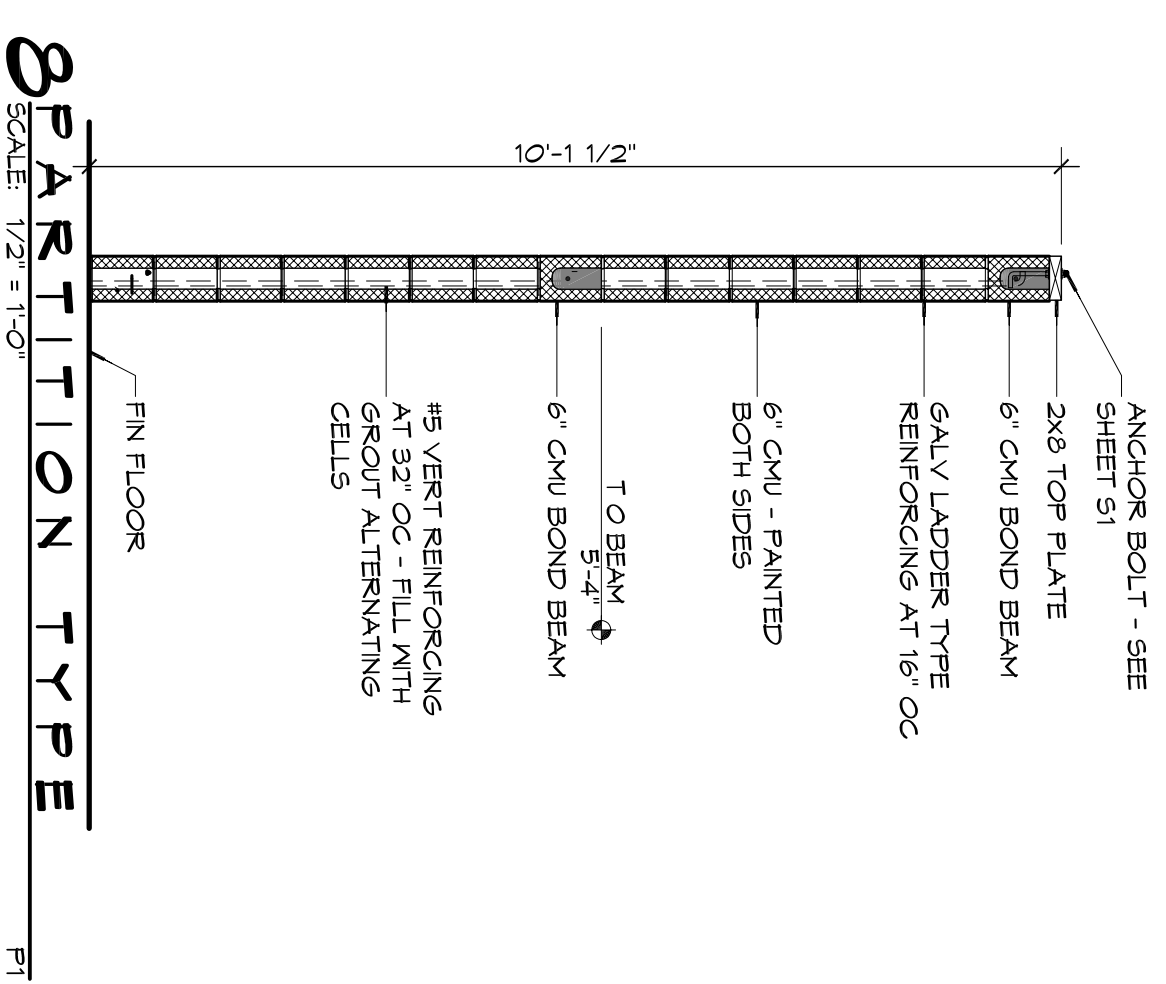

PARTITION TYPE
SCALE: 1/2" = 1'-0"

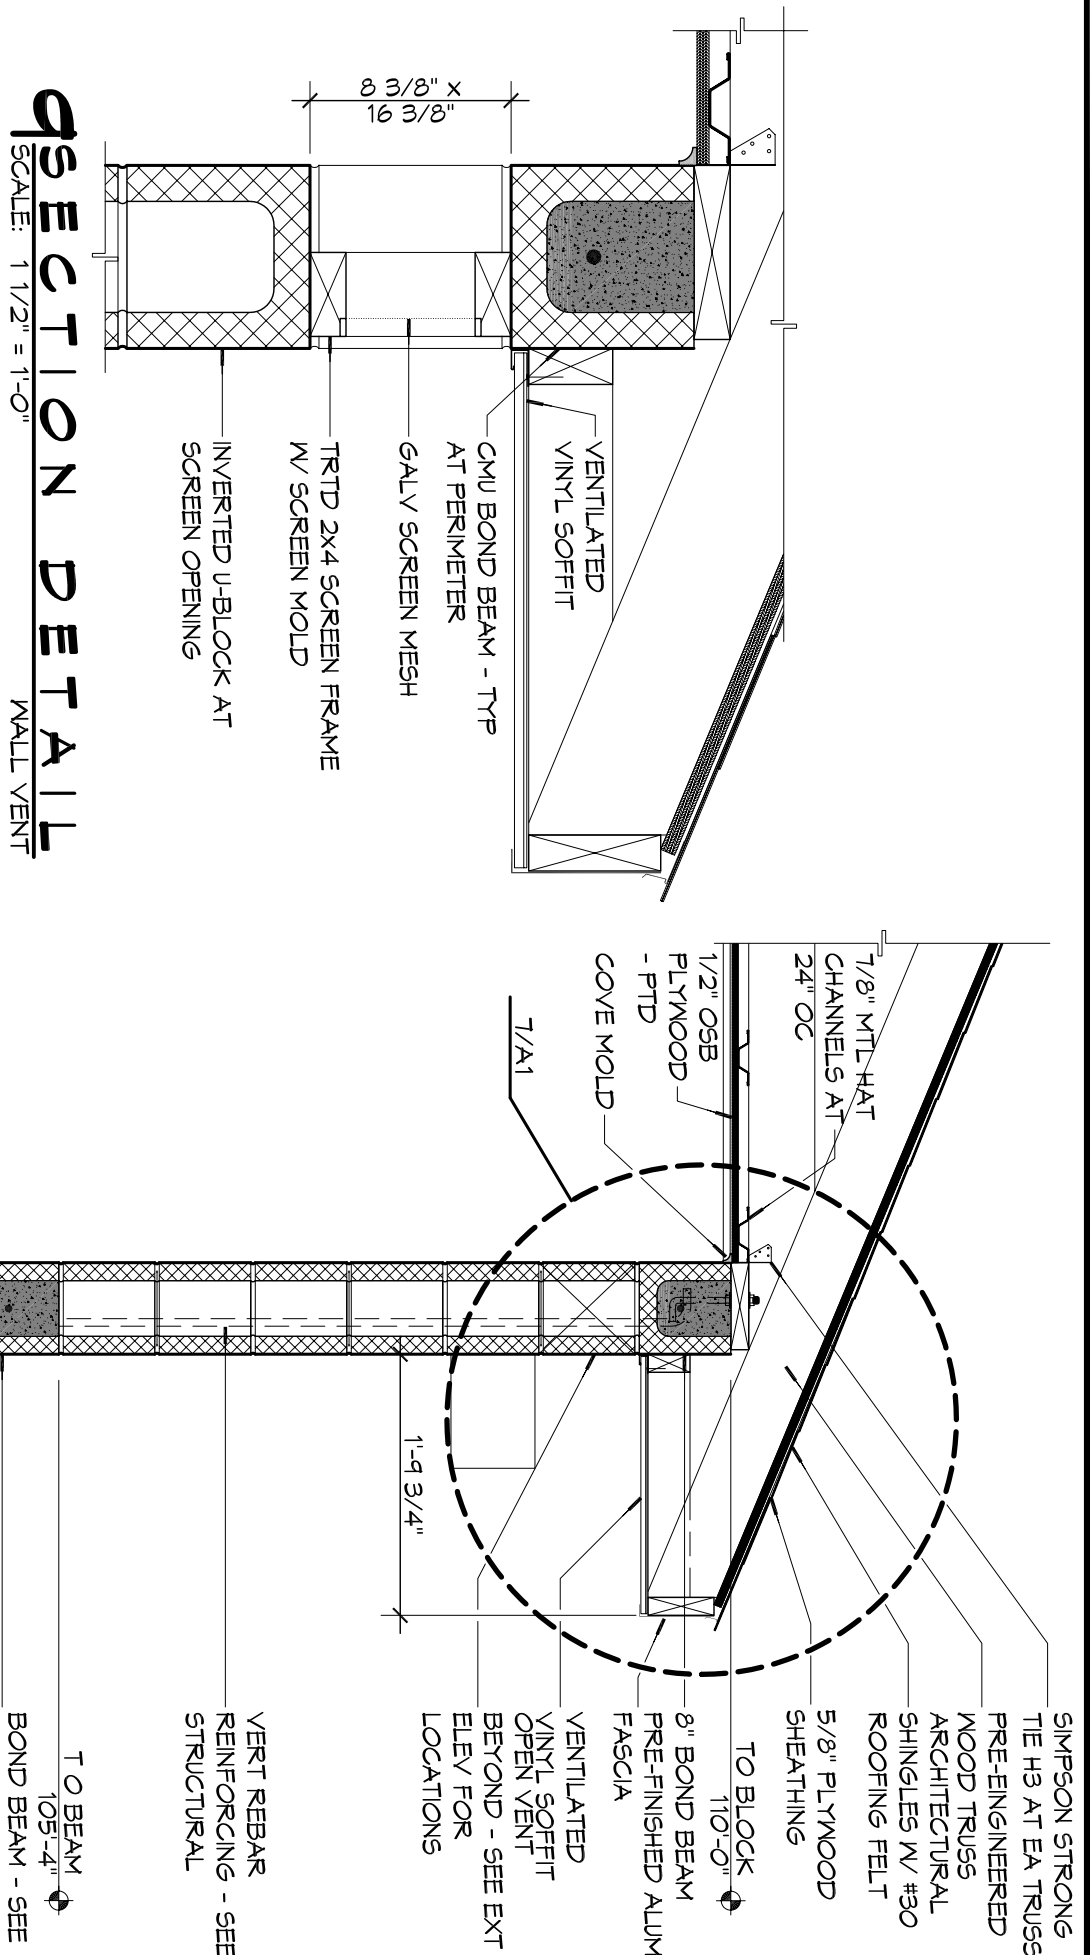

SECTION DETAIL
SCALE: 1 1/2" = 1'-0"

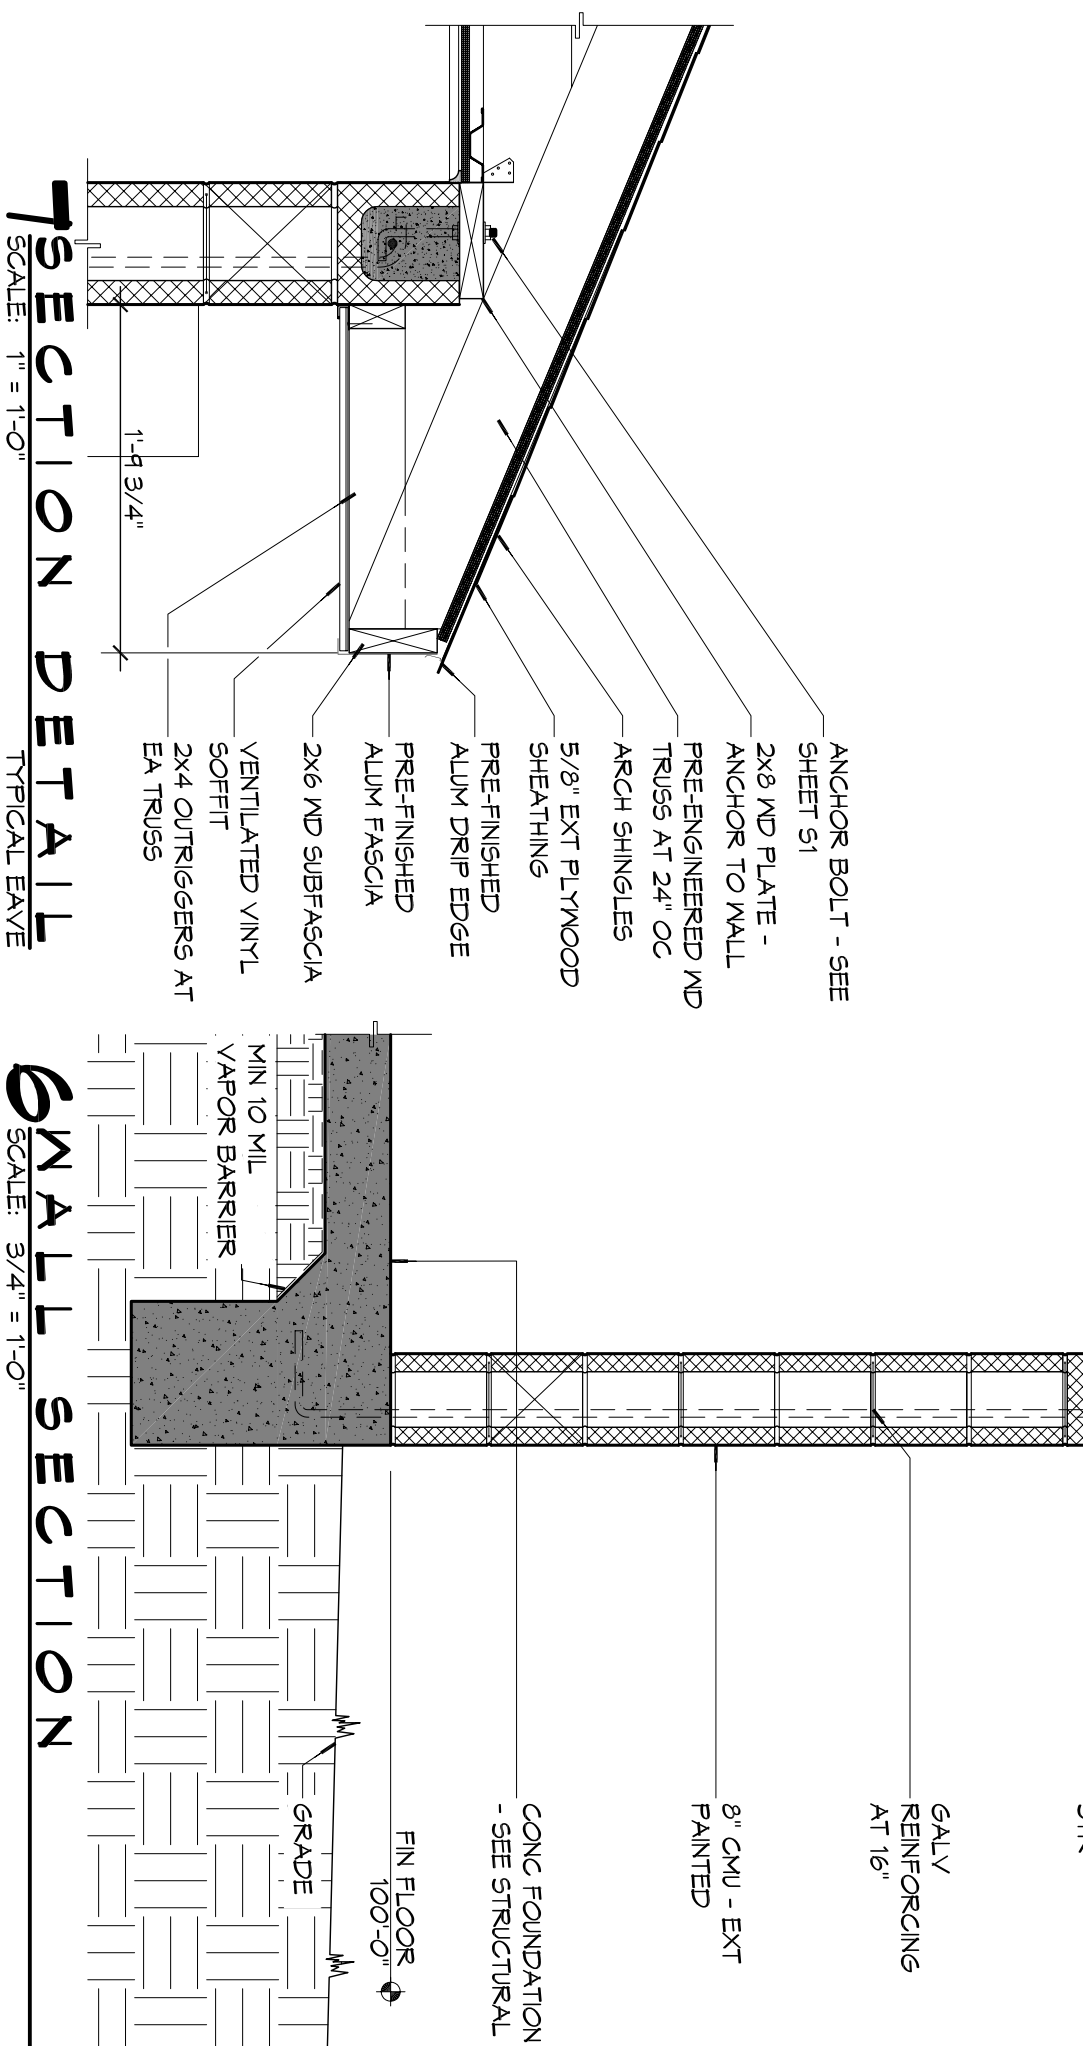

SECTION DETAIL
SCALE: 1 1/2" = 1'-0"

SMALL SECTION
SCALE: 3/4" = 1'-0"

- GENERAL NOTES**
- PROVIDE 8" WIDE (MIN) LANDING, LEVEL, WITH FINISHED FLOOR, OUTSIDE EXT DOORS. SEE SITE PAVING PLAN. THRESHOLDS SHALL BE NOT MORE THAN 1/2" IN HEIGHT AND SHALL BE BEVELLED IF MORE THAN 1/4" AND DIMENSIONS FROM TO CONSTRUCTION.
 - MATERIALS SHALL BE NEW AND UL LISTED.
 - NO WORK SHALL BE CONCEALED UNTIL APPROVED BY LOCAL INSPECTORS.
 - CONSTRUCTION SHALL COMPLY WITH ALL PARISH STATE, AND LOCAL CODES.
 - CONTRACTOR SHALL GUARANTEE ALL WORK FOR ONE CALENDAR YEAR.
 - EXISTING SOURCES.
 - EXTERIOR CALLINGS SHALL BE DOWN CORNING 780 SILICONE (OR APPROVED EQUAL) INSTALLED IN ACCORDANCE WITH MFR. RECOMMENDATION WITH ARCH/OWNER TO SELECT COLOR. INTERIOR CALLINGS TO EQUAL TO DATE PAINTABLE LATEX WITH SILICONE.
 - PAINT GRADE SHALL BE SHERWIN WILLIAMS OR EQUIVALENT. ALL WORK TO RECEIVE THREE (3) COATS (ONE PRIMER, TWO FINISH) COLOR TO BE SELECTED BY OWNER/ARCHITECT.
 - PROVIDE CLEANUP ON A REGULAR BASIS. NO DEBRIS/TRASH SHALL BE STORED IN THE BUILDING.
 - FLOOR SURFACES TO NON-SLIP W/ LIGHT GROOM FINISH.
 - LOCKS ON DOORS IN VIEW OF EGRESS SHALL NOT REQUIRE THE USE OF A KEY. SPECIAL KNOWLEDGE OR SPECIAL DEVICES TO OPEN IN THE DIRECTION OF EGRESS. ALL DOORS SHALL HAVE LEVERS TYPE HANDLES AND A SMOKE DEVELOPED RATING OF 0-450.

ACCESSORY SCHEDULE

MK	DESCRIPTION	MFR	MODEL #
GB1	36" SS GRAB BAR	BRADLEY	812 OR APPROVED EQUAL
GB2	42" SS GRAB BAR	BRADLEY	812 OR APPROVED EQUAL
M1	CHANNEL FRAME MIRROR	BRADLEY	781 OR APPROVED EQUAL
HD	ELECTRIC HAND DRYER	SEE SHEET P1 FOR MFR AND MODEL #	
TP	TOILET PARTITIONS AND DOORS	SEE SPECIFICATIONS	
TP1	TOILET PAPER DISPENSER	BOBRICK	B-2888 OR APPROVED EQUAL
GI	PLASTIC TRASH GRONNET	DOJIS	TM-PLASTIC OR APPROVED EQUAL


REVISIONS

#	DESCRIPTION	DATE


DAMMON ENGINEERING, INC.
Architects & Engineers

Chief Architect: Kevin J. Kinchen, NCARB
Chief Engineer: Brian Mistich, PE
554 Old Spanish Trail
Slidell, LA 70458

www.dammoneengineering.com
info@dammoneengineering.com
PH: 985.649.5832
F: 985.641.5950

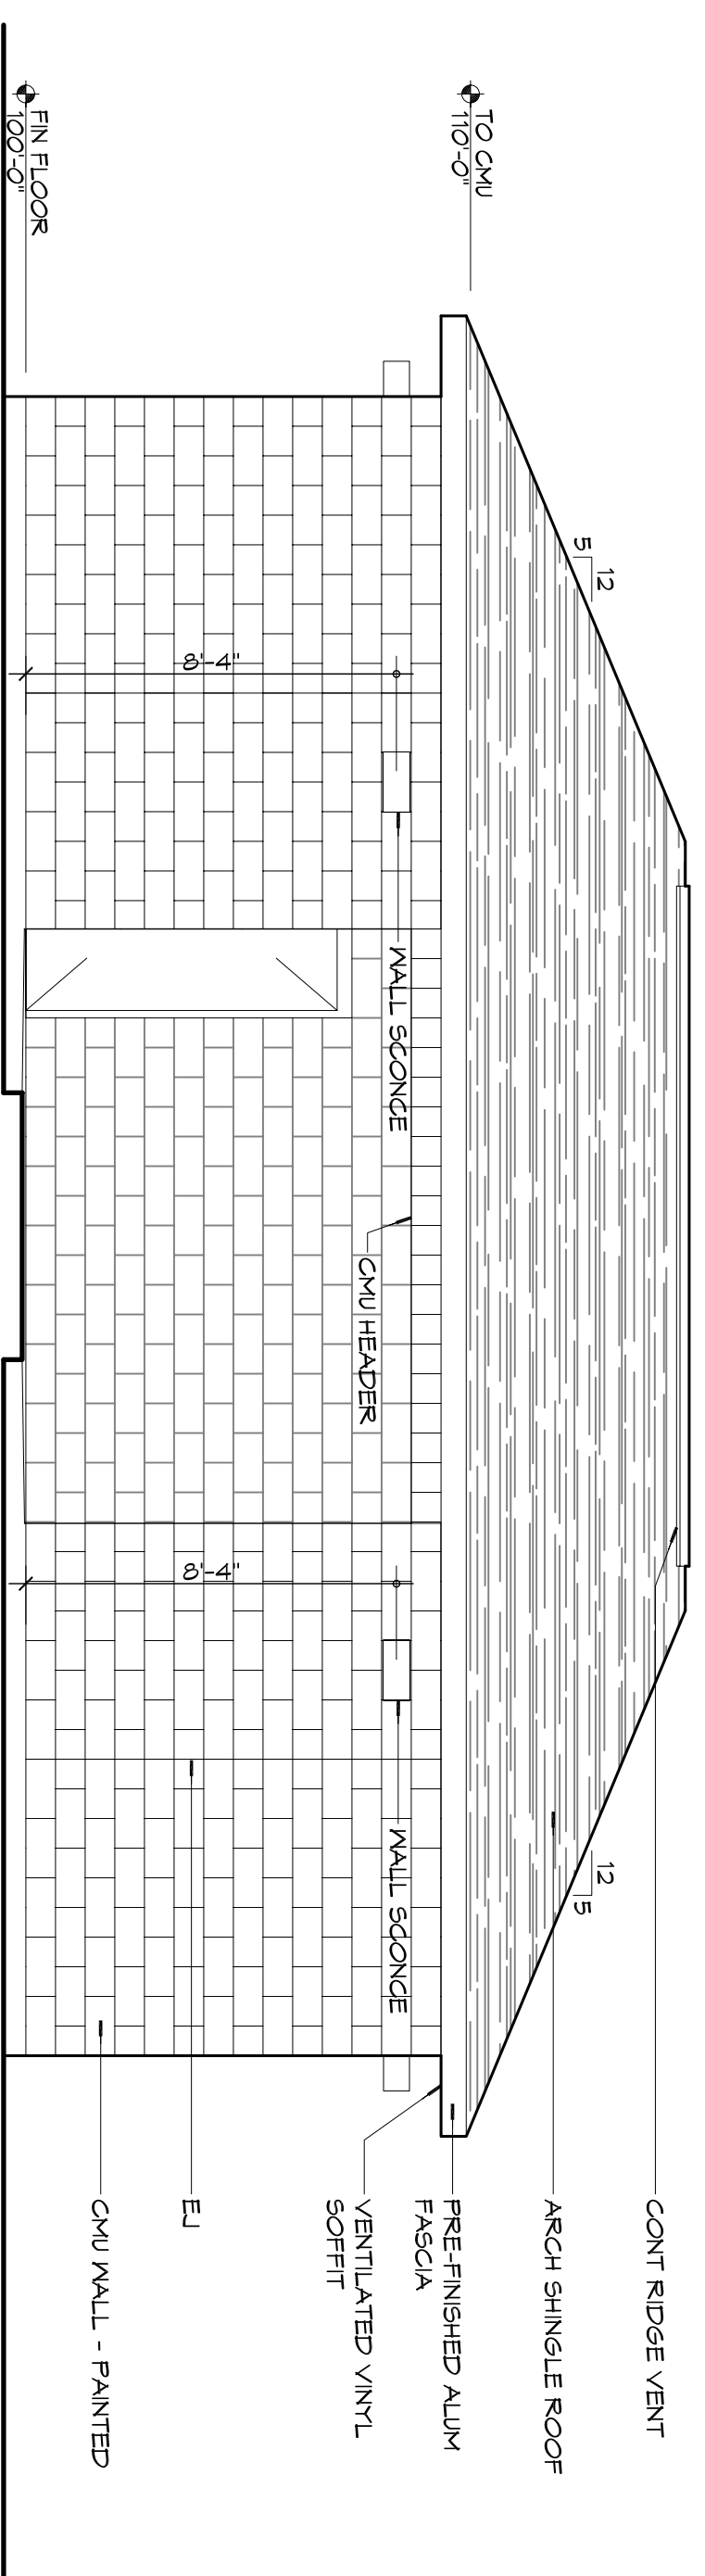


EXTERIOR ELEVATION
SCALE: 1/4" = 1'-0"

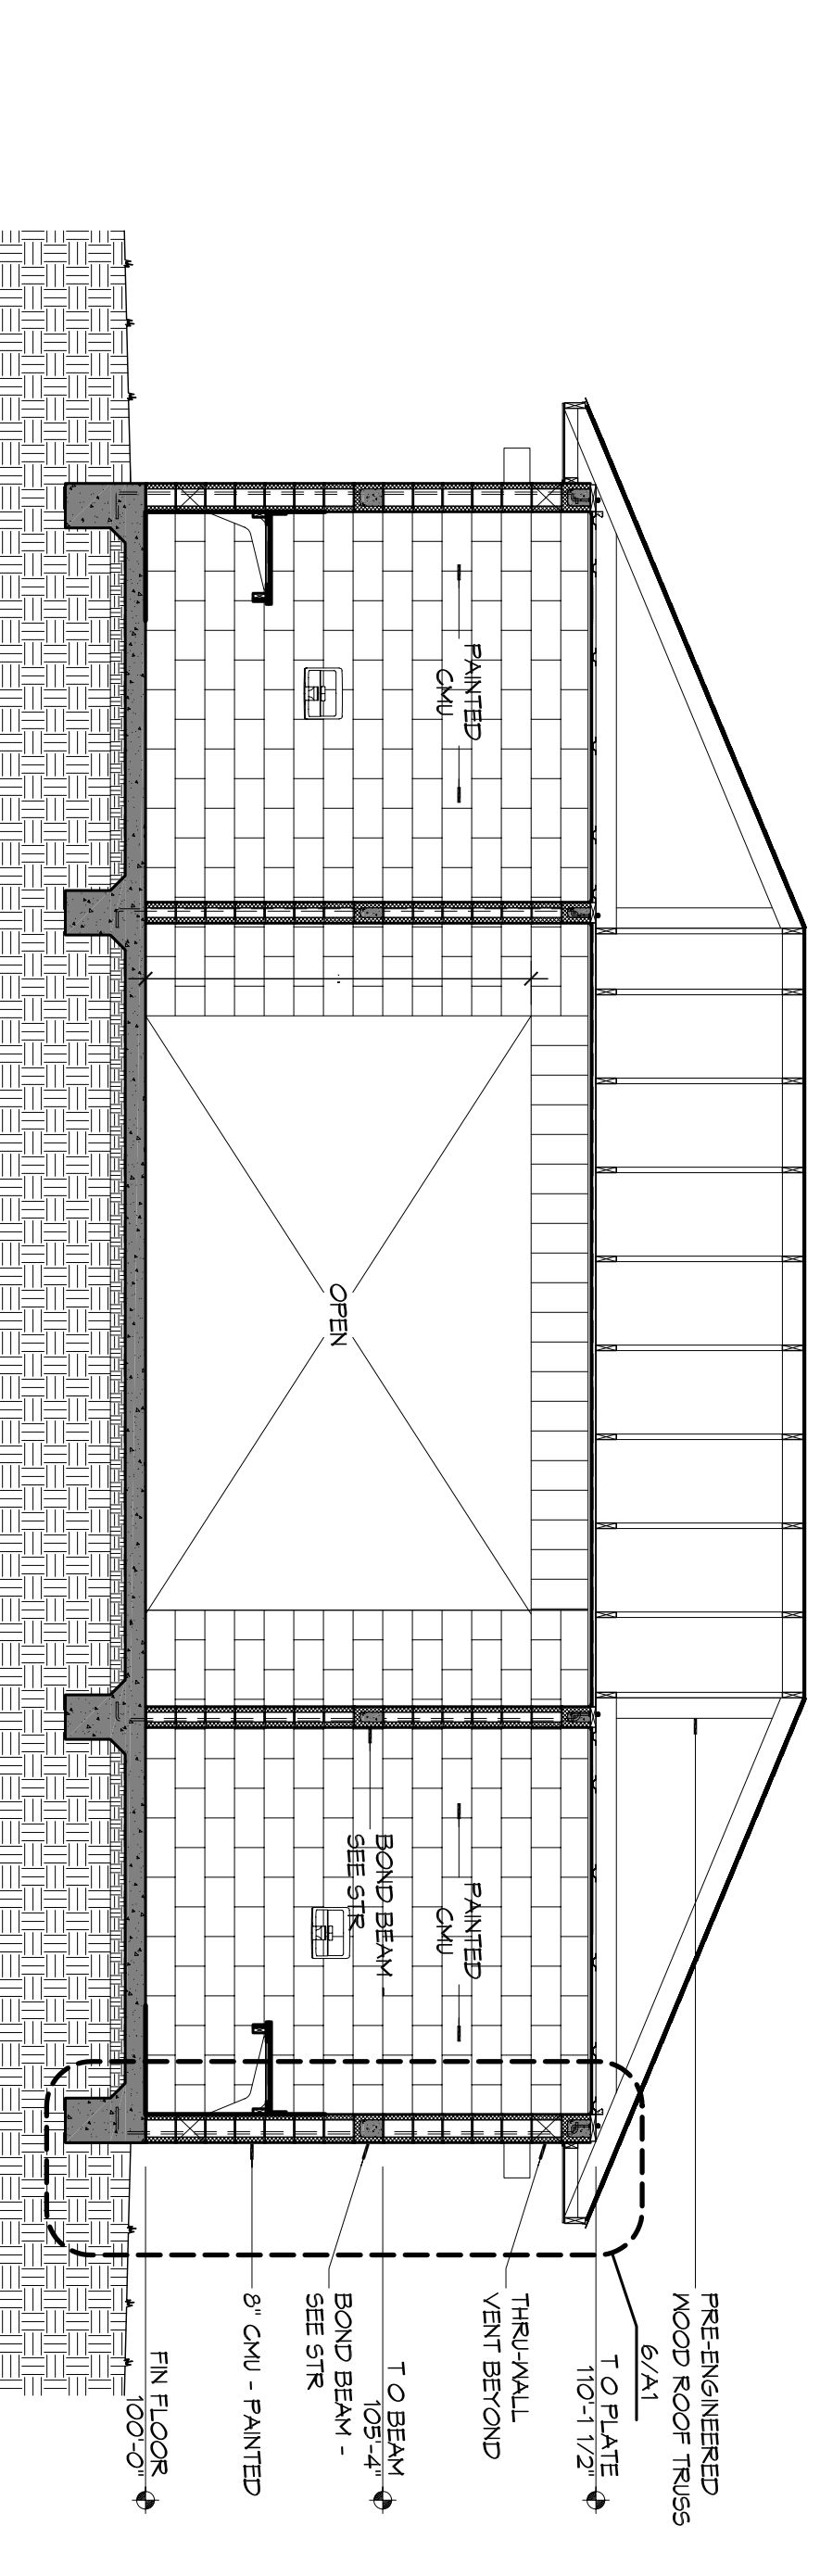

EXTERIOR ELEVATION
SCALE: 1/4" = 1'-0"

BUILDING SECTION
SCALE: 1/4" = 1'-0"

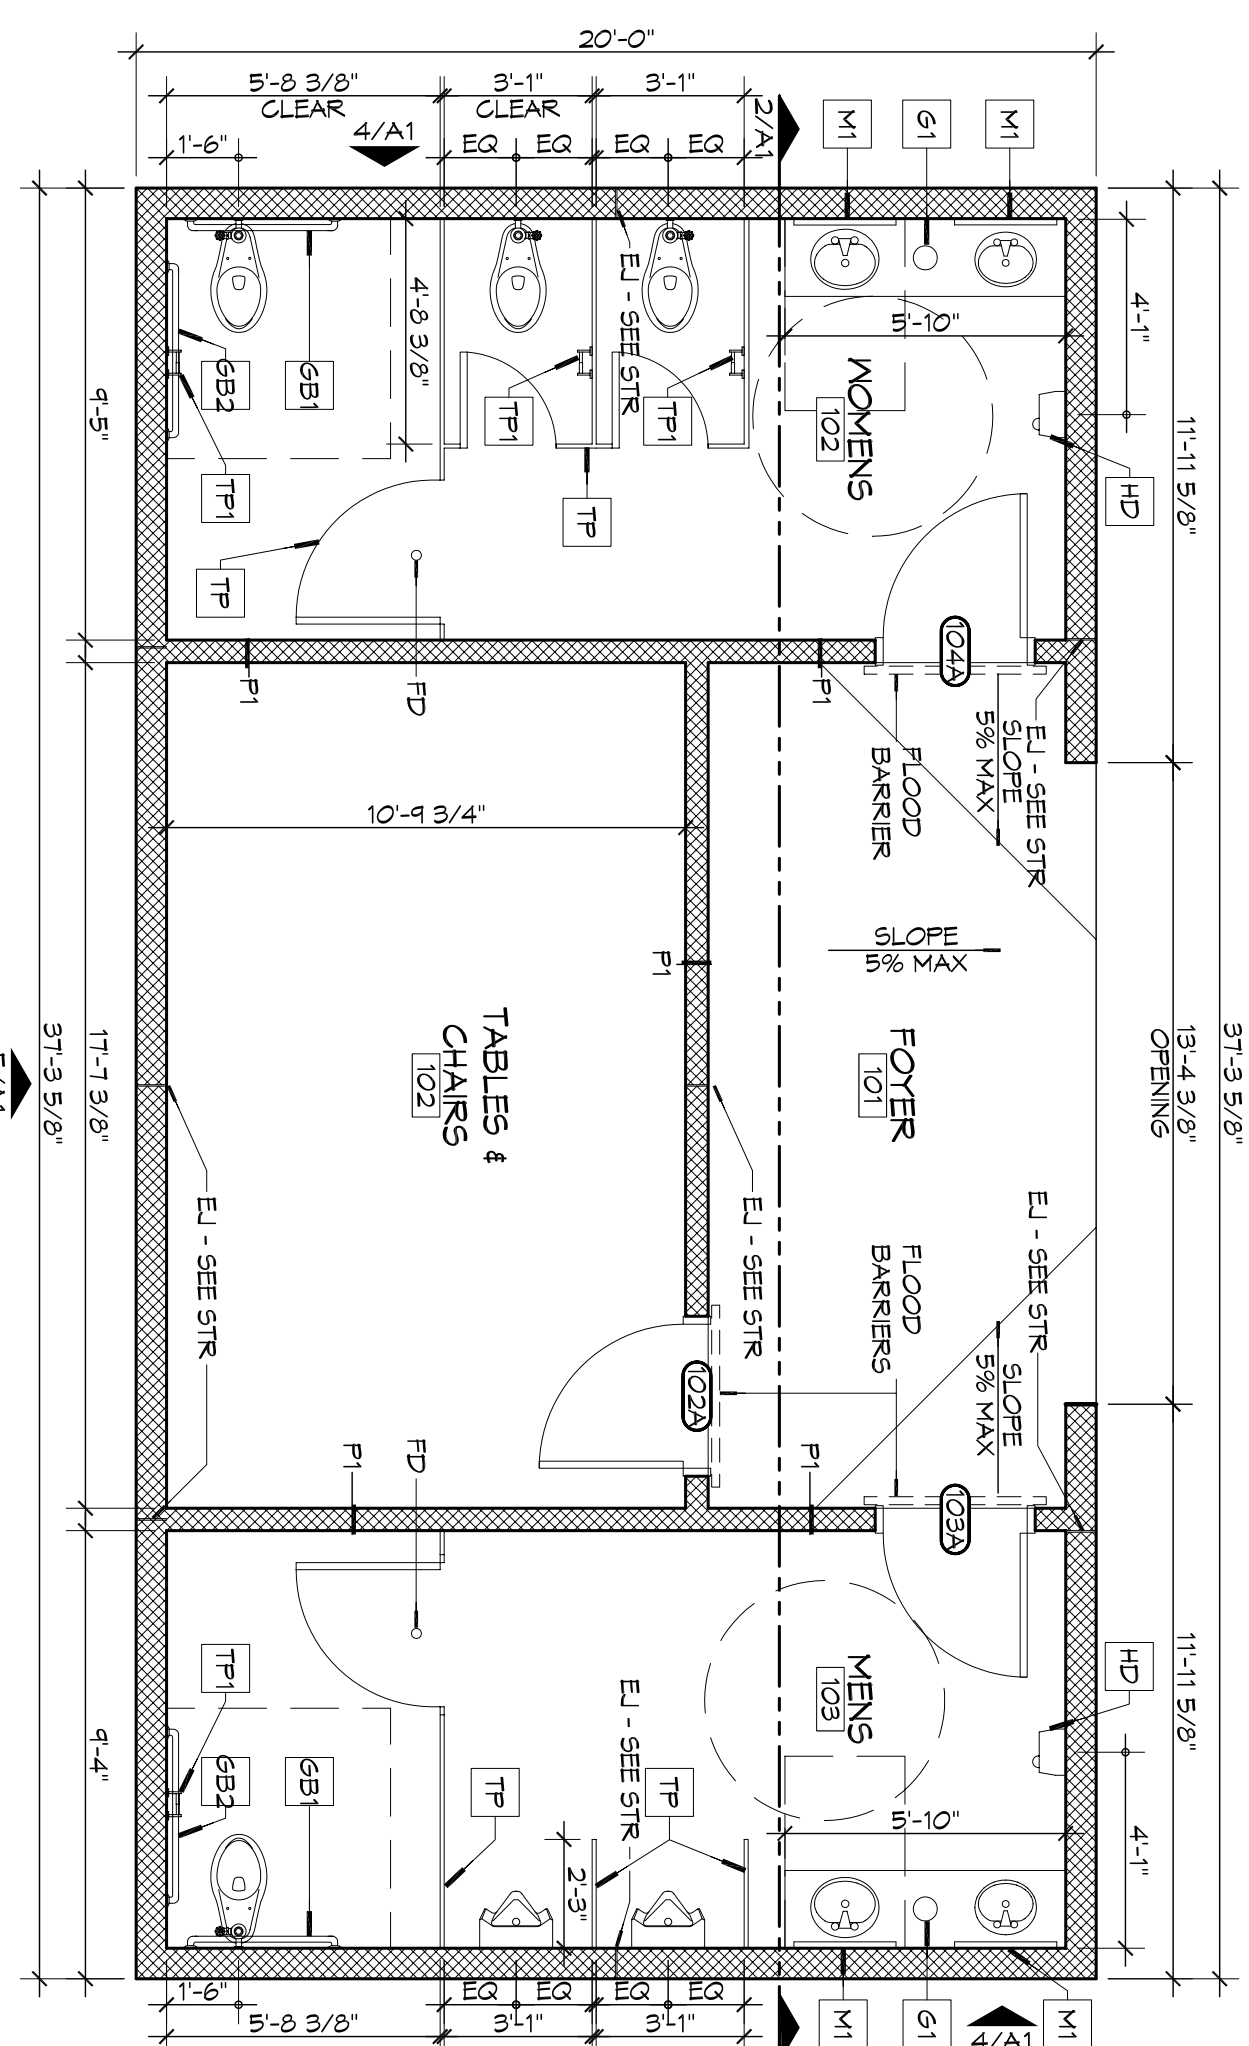

ARCHITECTURAL FLOOR PLAN
SCALE: 1/4" = 1'-0"

3RD STREET RESTROOMS / VETERANS PARK IMPROVEMENTS
SLIDELL, LOUISIANA

JOB No: 2110 DATE: 4/2/2014
DRAWN BY: KK CHECKED BY: CKD, KK

CITY OF SLIDELL

SHEET TITLE:
ARCHITECTURAL FLOOR PLAN, SECTIONS, DETAILS AND EXTERIOR ELEVATIONS

DRAWING NUMBER:
A1

SHEET No: 5 of 8