




CONSTRUCTION JOINT
N. T. S.

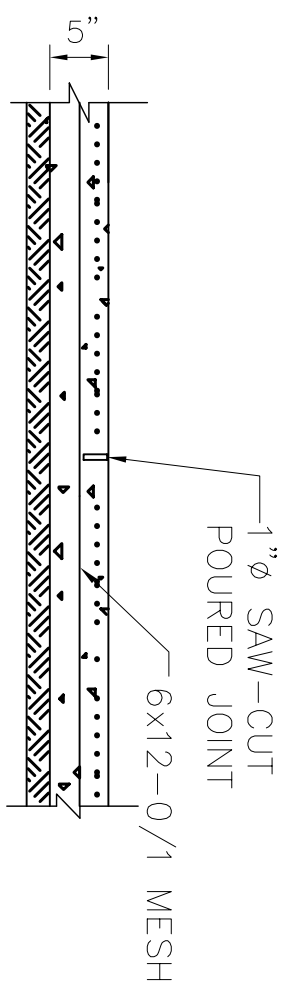

CONTRACTION JOINT
N. T. S.

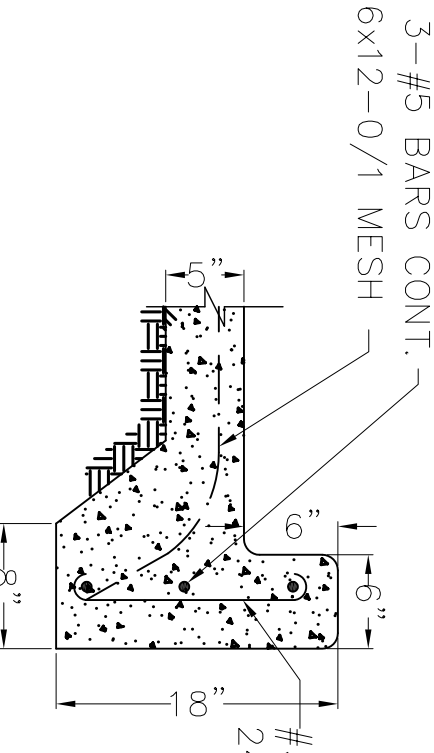


TYPICAL CURB DETAIL
N. T. S.

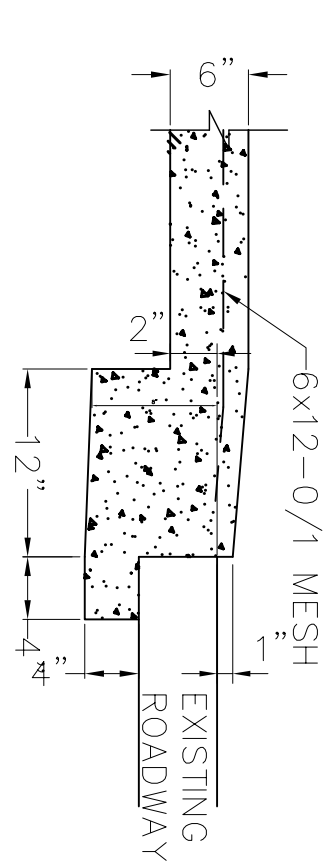


DRIVEWAY SECTION
N. T. S.

NOTE:
DRIVEWAY IN CITY RIGHT OF WAY SHALL BE
6" THICK REINFORCED CONCRETE.

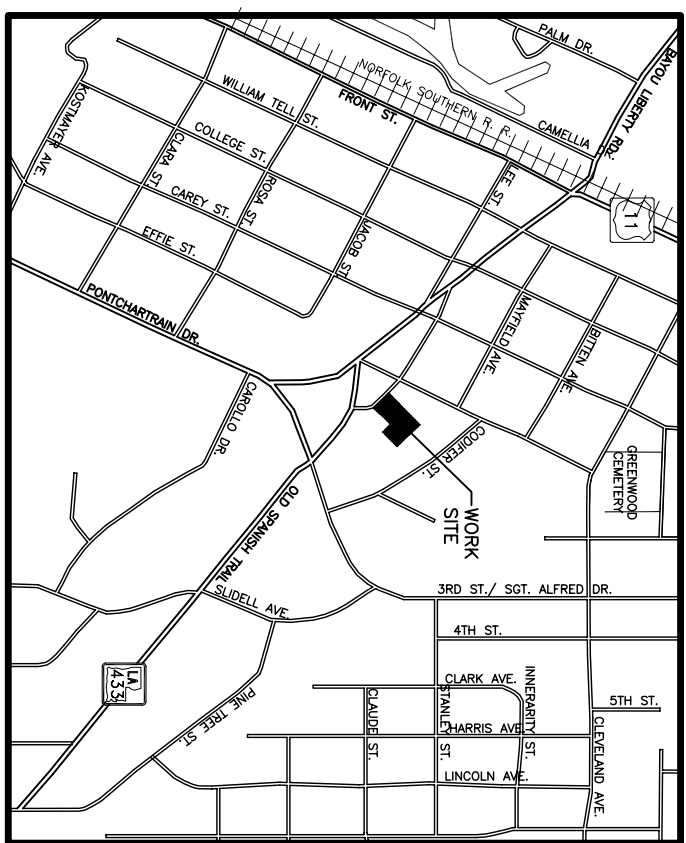

VICINITY MAP
N. T. S.


NOTE:
VERIFY LOCATIONS OF ALL UNDER
GROUND UTILITIES
SLIT FENCE DRAWN DIAGRAMMATICALLY AND
SHALL BE CONSTRUCTED INSIDE PROPERTY
LINE.

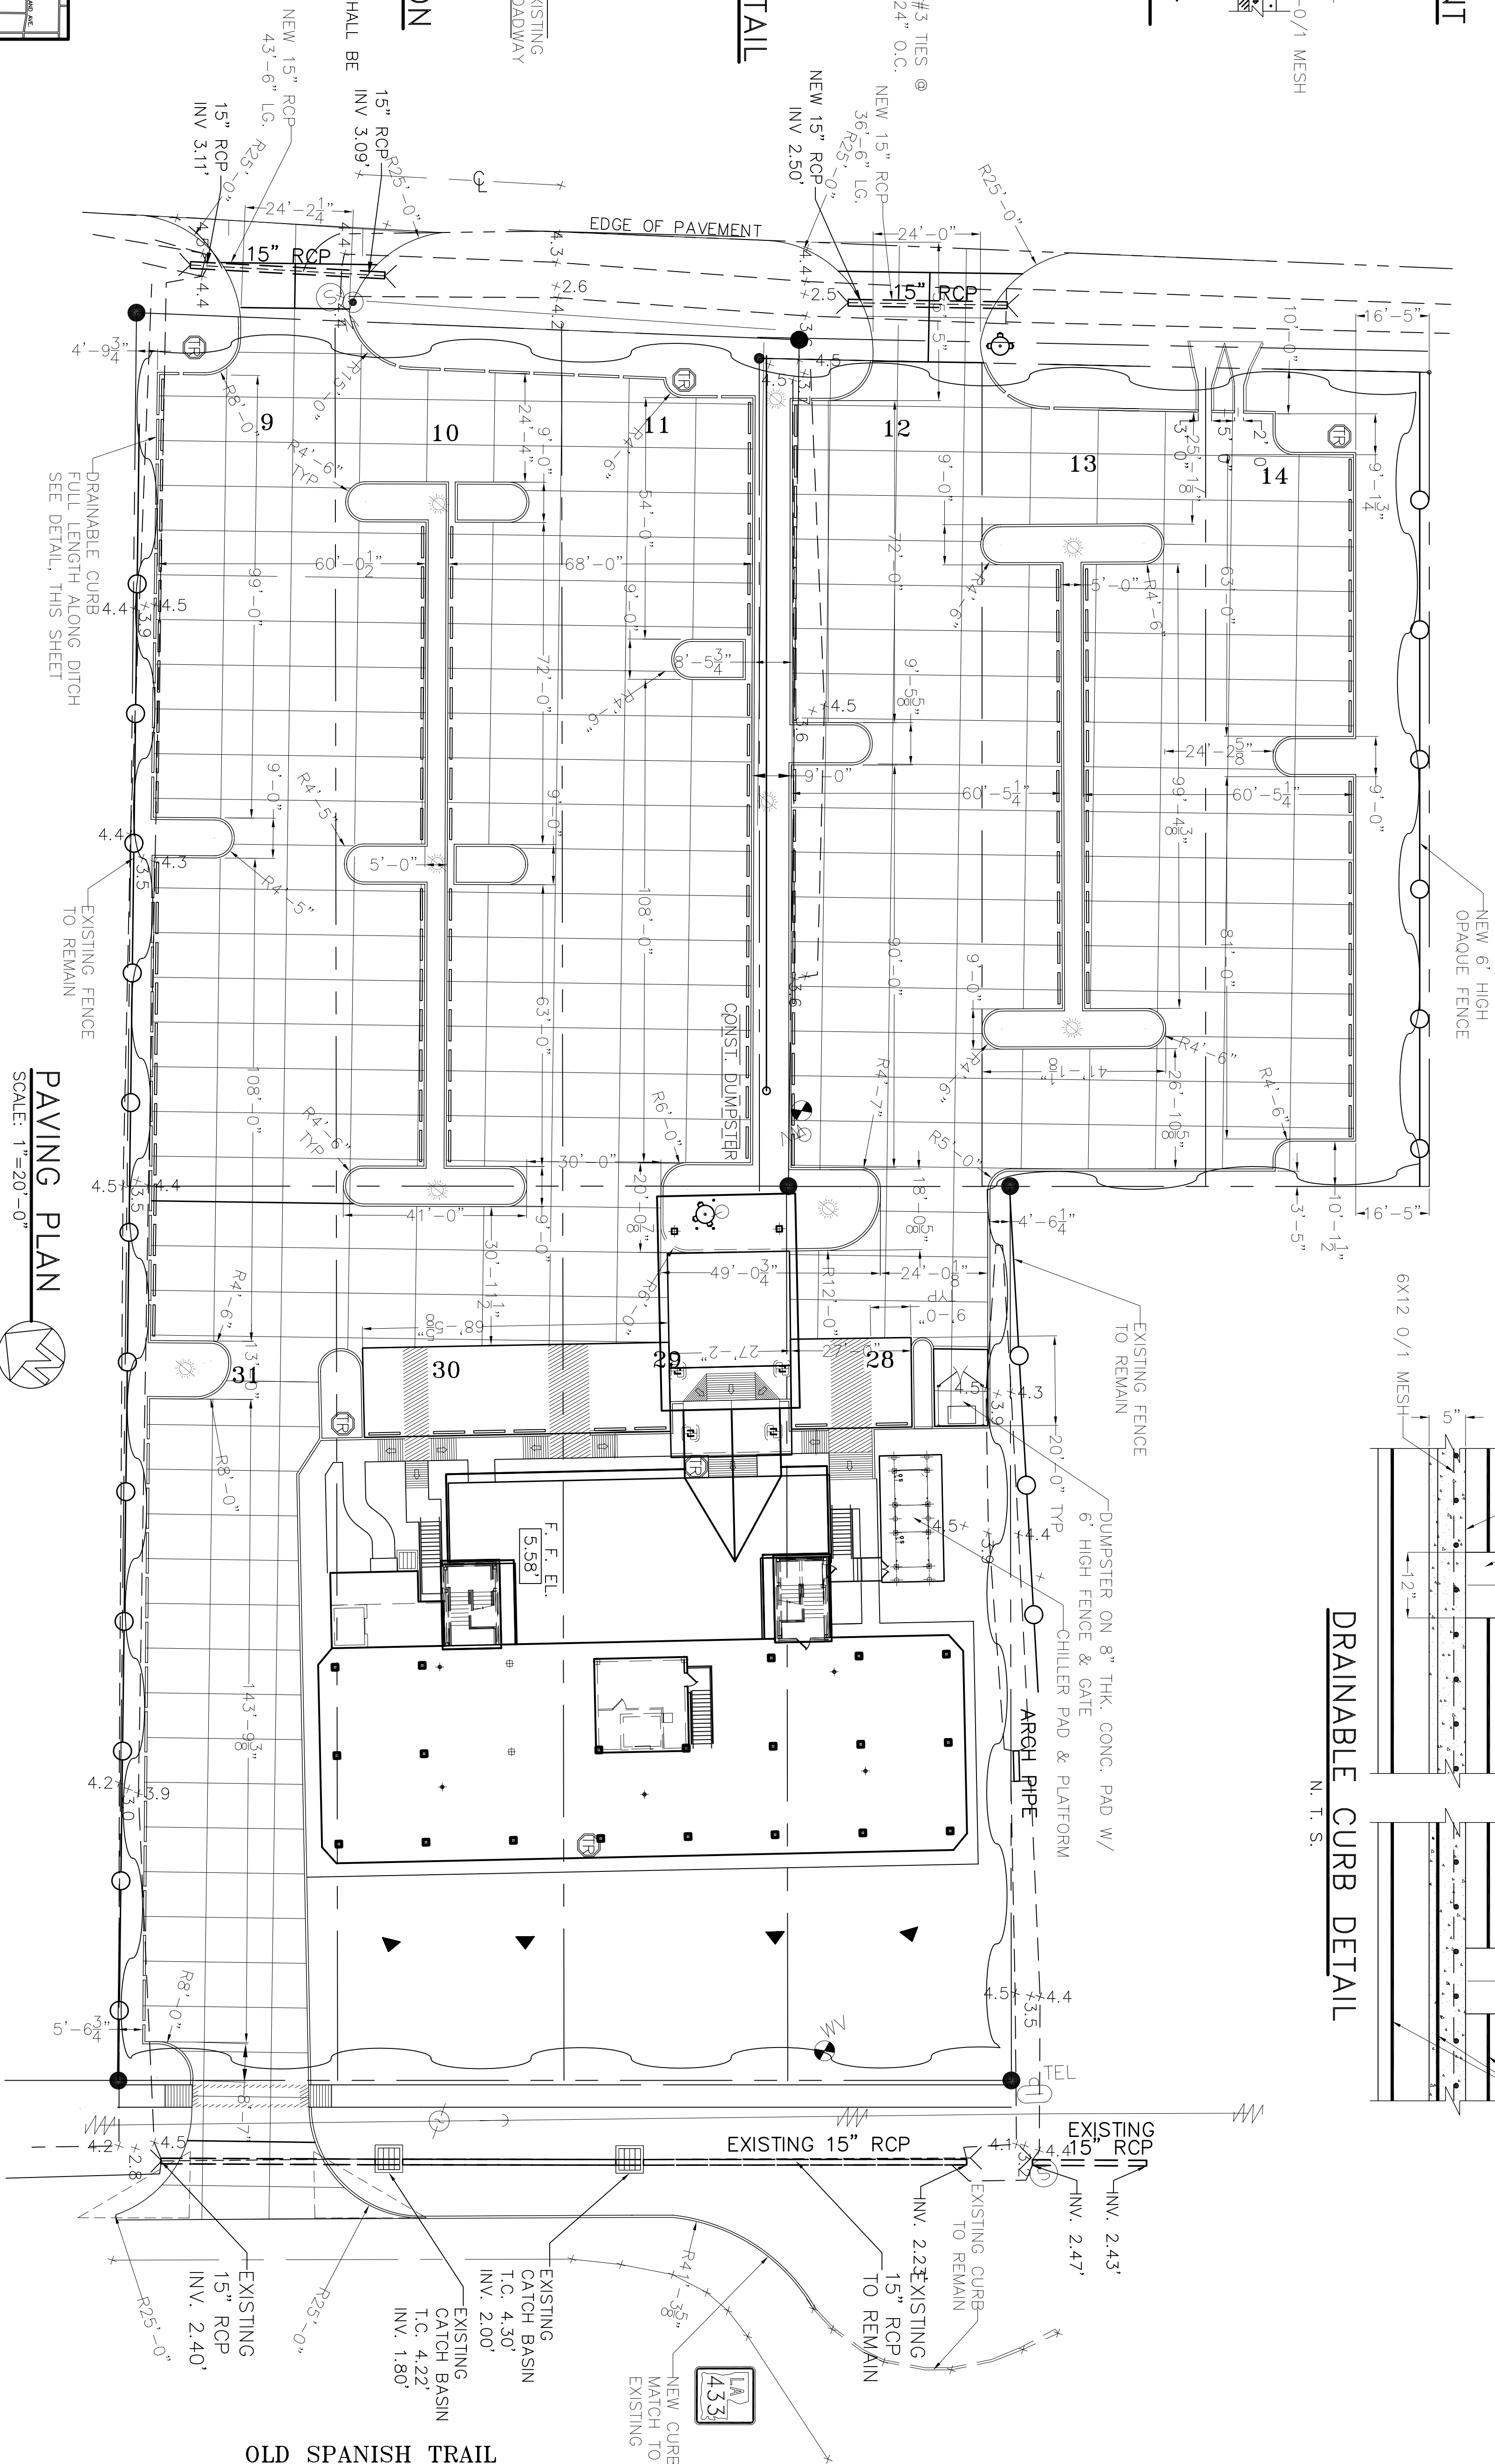

PAVING PLAN
SCALE: 1"=20'-0"

LEGEND

- PROPERTY LINE
- SETBACK LINE
- NEW BUILDING
- NEW CURB
- CONSTRUCTION JOINT
- EXISTING CATCH BASIN
- TEMPORARY SLIT FENCE

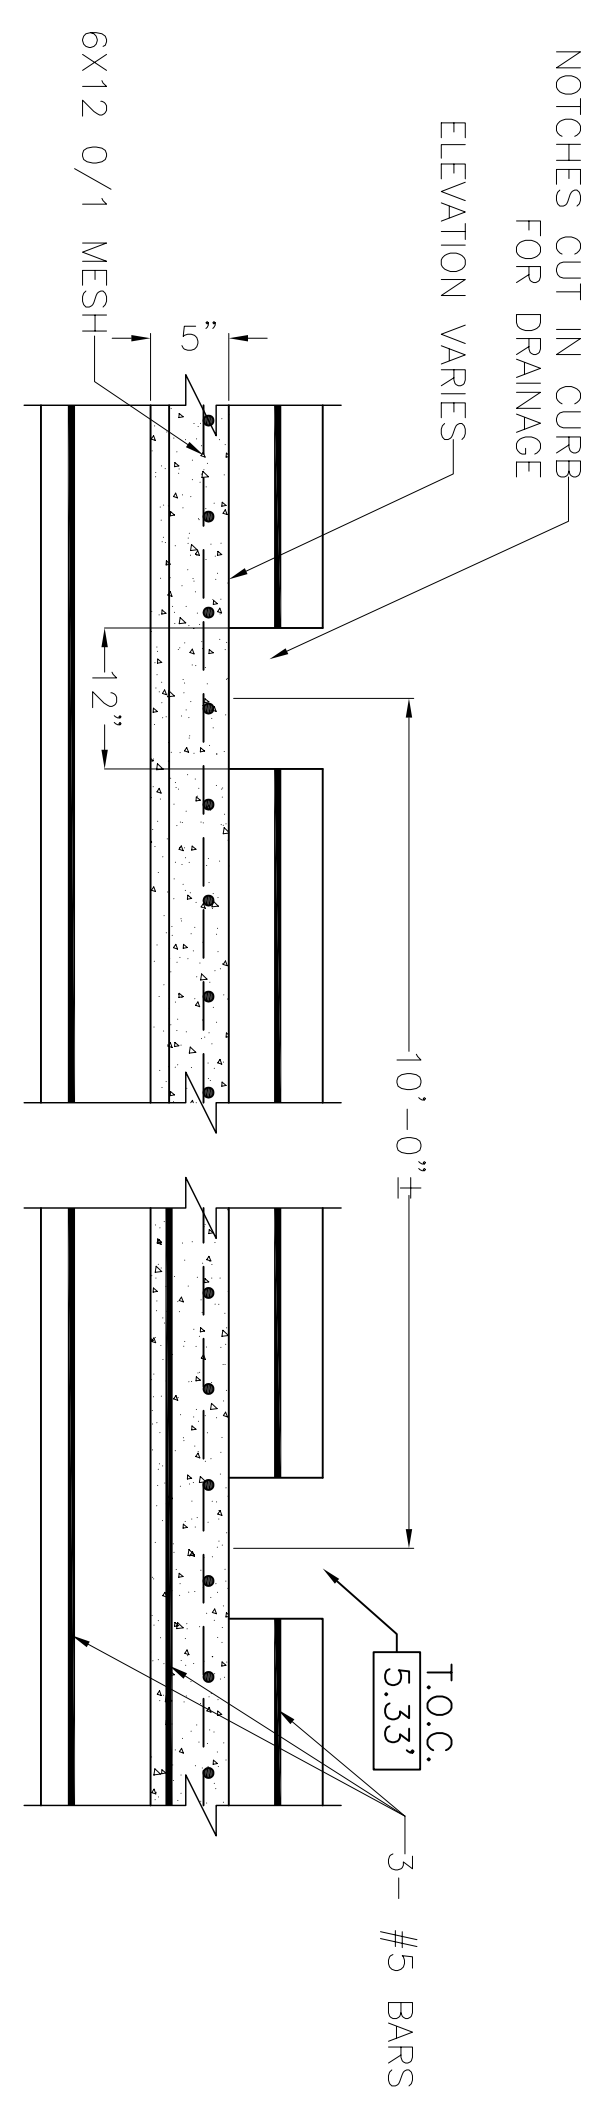

DRAINABLE CURB DETAIL
N. T. S.

CONTRACT SET- 10/10/07

REVISED: 03-01-07ab
REVISOR: 02-28-07

RENOVATE OFFICE BUILDING

DAMMON ENGINEERING, INC.

1095 FLORIDA AVENUE 985-649-5832 SLIDELL, LA. 70458
DAMMONENGINEERING.COM

PAVING PLAN

ST. TAMMANY PARISH ADMIN. COMPLEX
520 OLD SPANISH TRAIL
SLIDELL, LOUISIANA

SCALE: 1"=20'

FILE:

JOB NO. 1729

DATE: 1-8-07

SHEET

C-5

OF