


GENERAL NOTES:
 1. ASSUMED FLOOR FINISH ELEVATION WITHIN ARCHITECTURAL JOINTS SHALL BE MAINTAINED.
 2. SEE PLAN FOR REFERENCE ONLY.

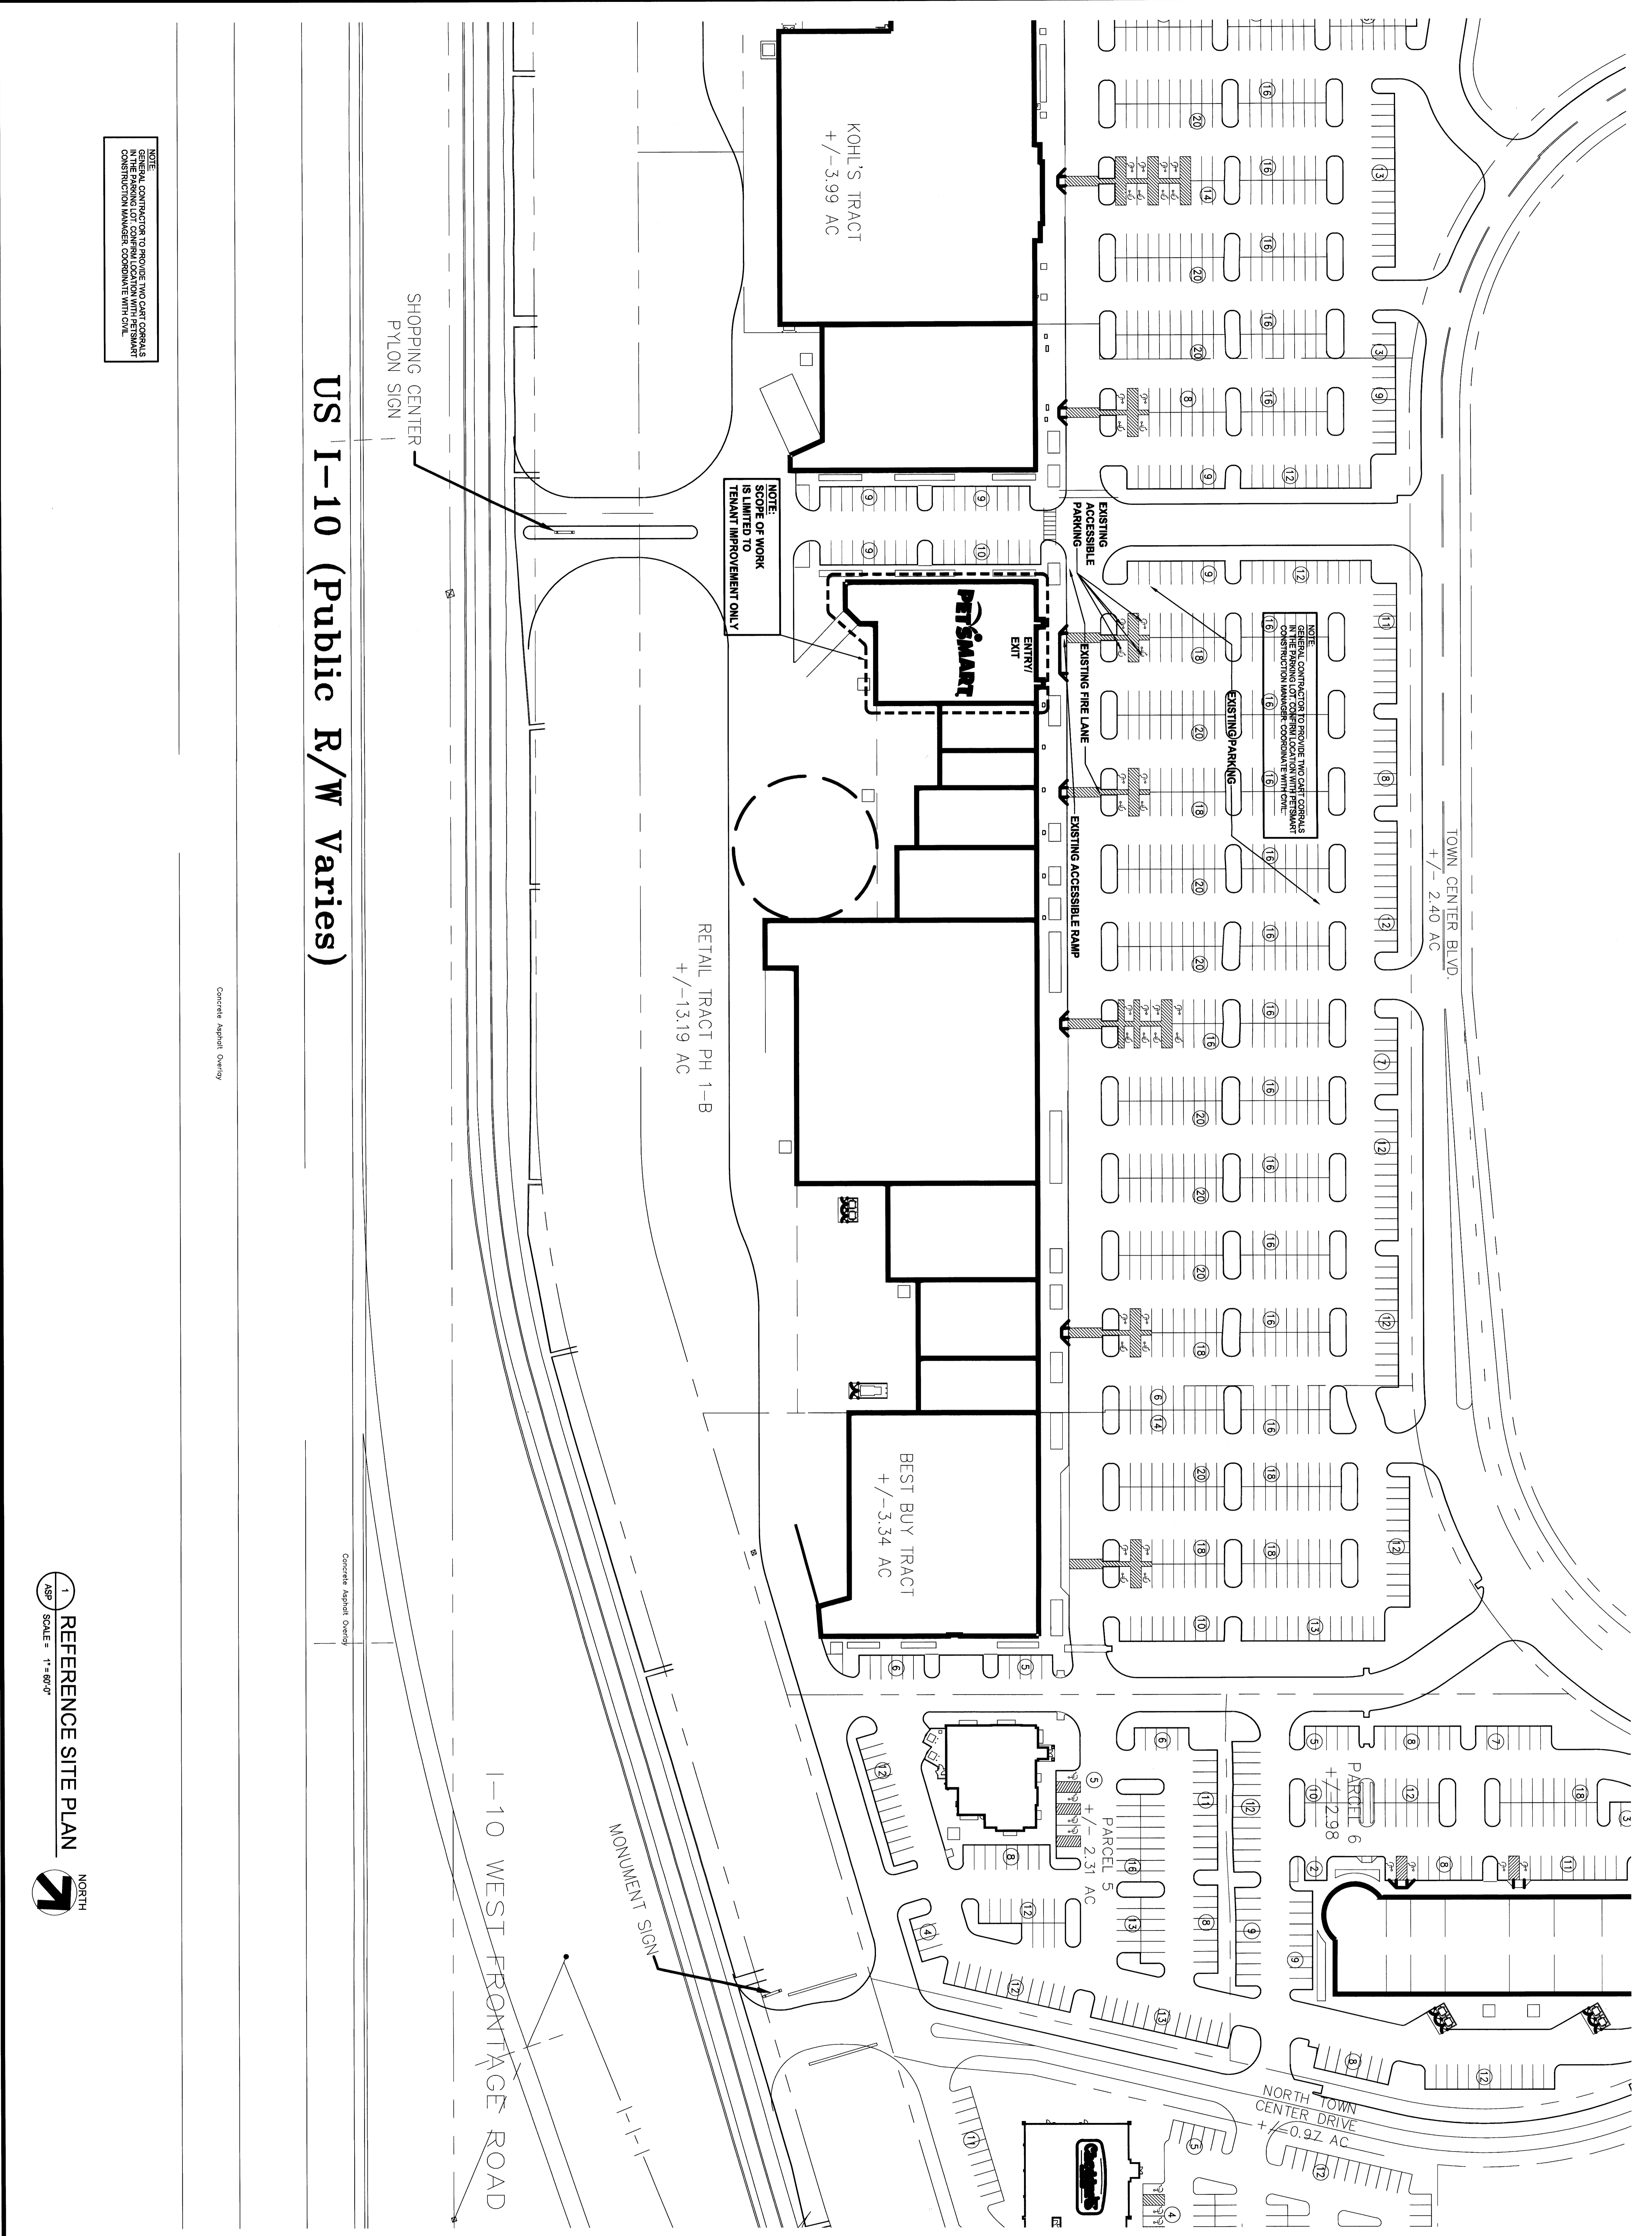

NOTE:
 GENERAL CONTRACTOR TO PROVIDE TWO CAR CORNERS AT EACH CORNER OF THE PERMITS FOR THE CONSTRUCTION MANAGER COORDINATE WITH CIVIL.

NOTE:
 GENERAL CONTRACTOR TO PROVIDE TWO CAR CORNERS AT EACH CORNER OF THE PERMITS FOR THE CONSTRUCTION MANAGER COORDINATE WITH CIVIL.

NOTE:
 SCOPE OF WORK IS LIMITED TO TENANT IMPROVEMENT ONLY.

US I-10 (Public R/W Varies)

Concrete Asphalt Overlay

Concrete Asphalt Overlay

REFERENCE SITE PLAN
 SCALE = 1" = 80'-0"



Job No: **2425.011.00**
 Scale: 1" = 80'-0"
 Drawn: DRI
 Checked: WSB
 ASP

ROBERT M. LUCIUS, ARCHITECT
 1200 Marshall St. NE
 Minneapolis, MN 55413
 612.677.7100
 612.677.7498 fax
 www.rsparch.com

No:	ISSUE:	DATE:
	ISSUE FOR PERMIT	APRIL 15, 2013



ARCHITECTURAL SITE PLAN
STORE NUMBER 2274
FREMAUX TOWN CENTER
SLIDELL, LOUISIANA

