


U . S . I N T E R S T A T E H W Y . 1 2

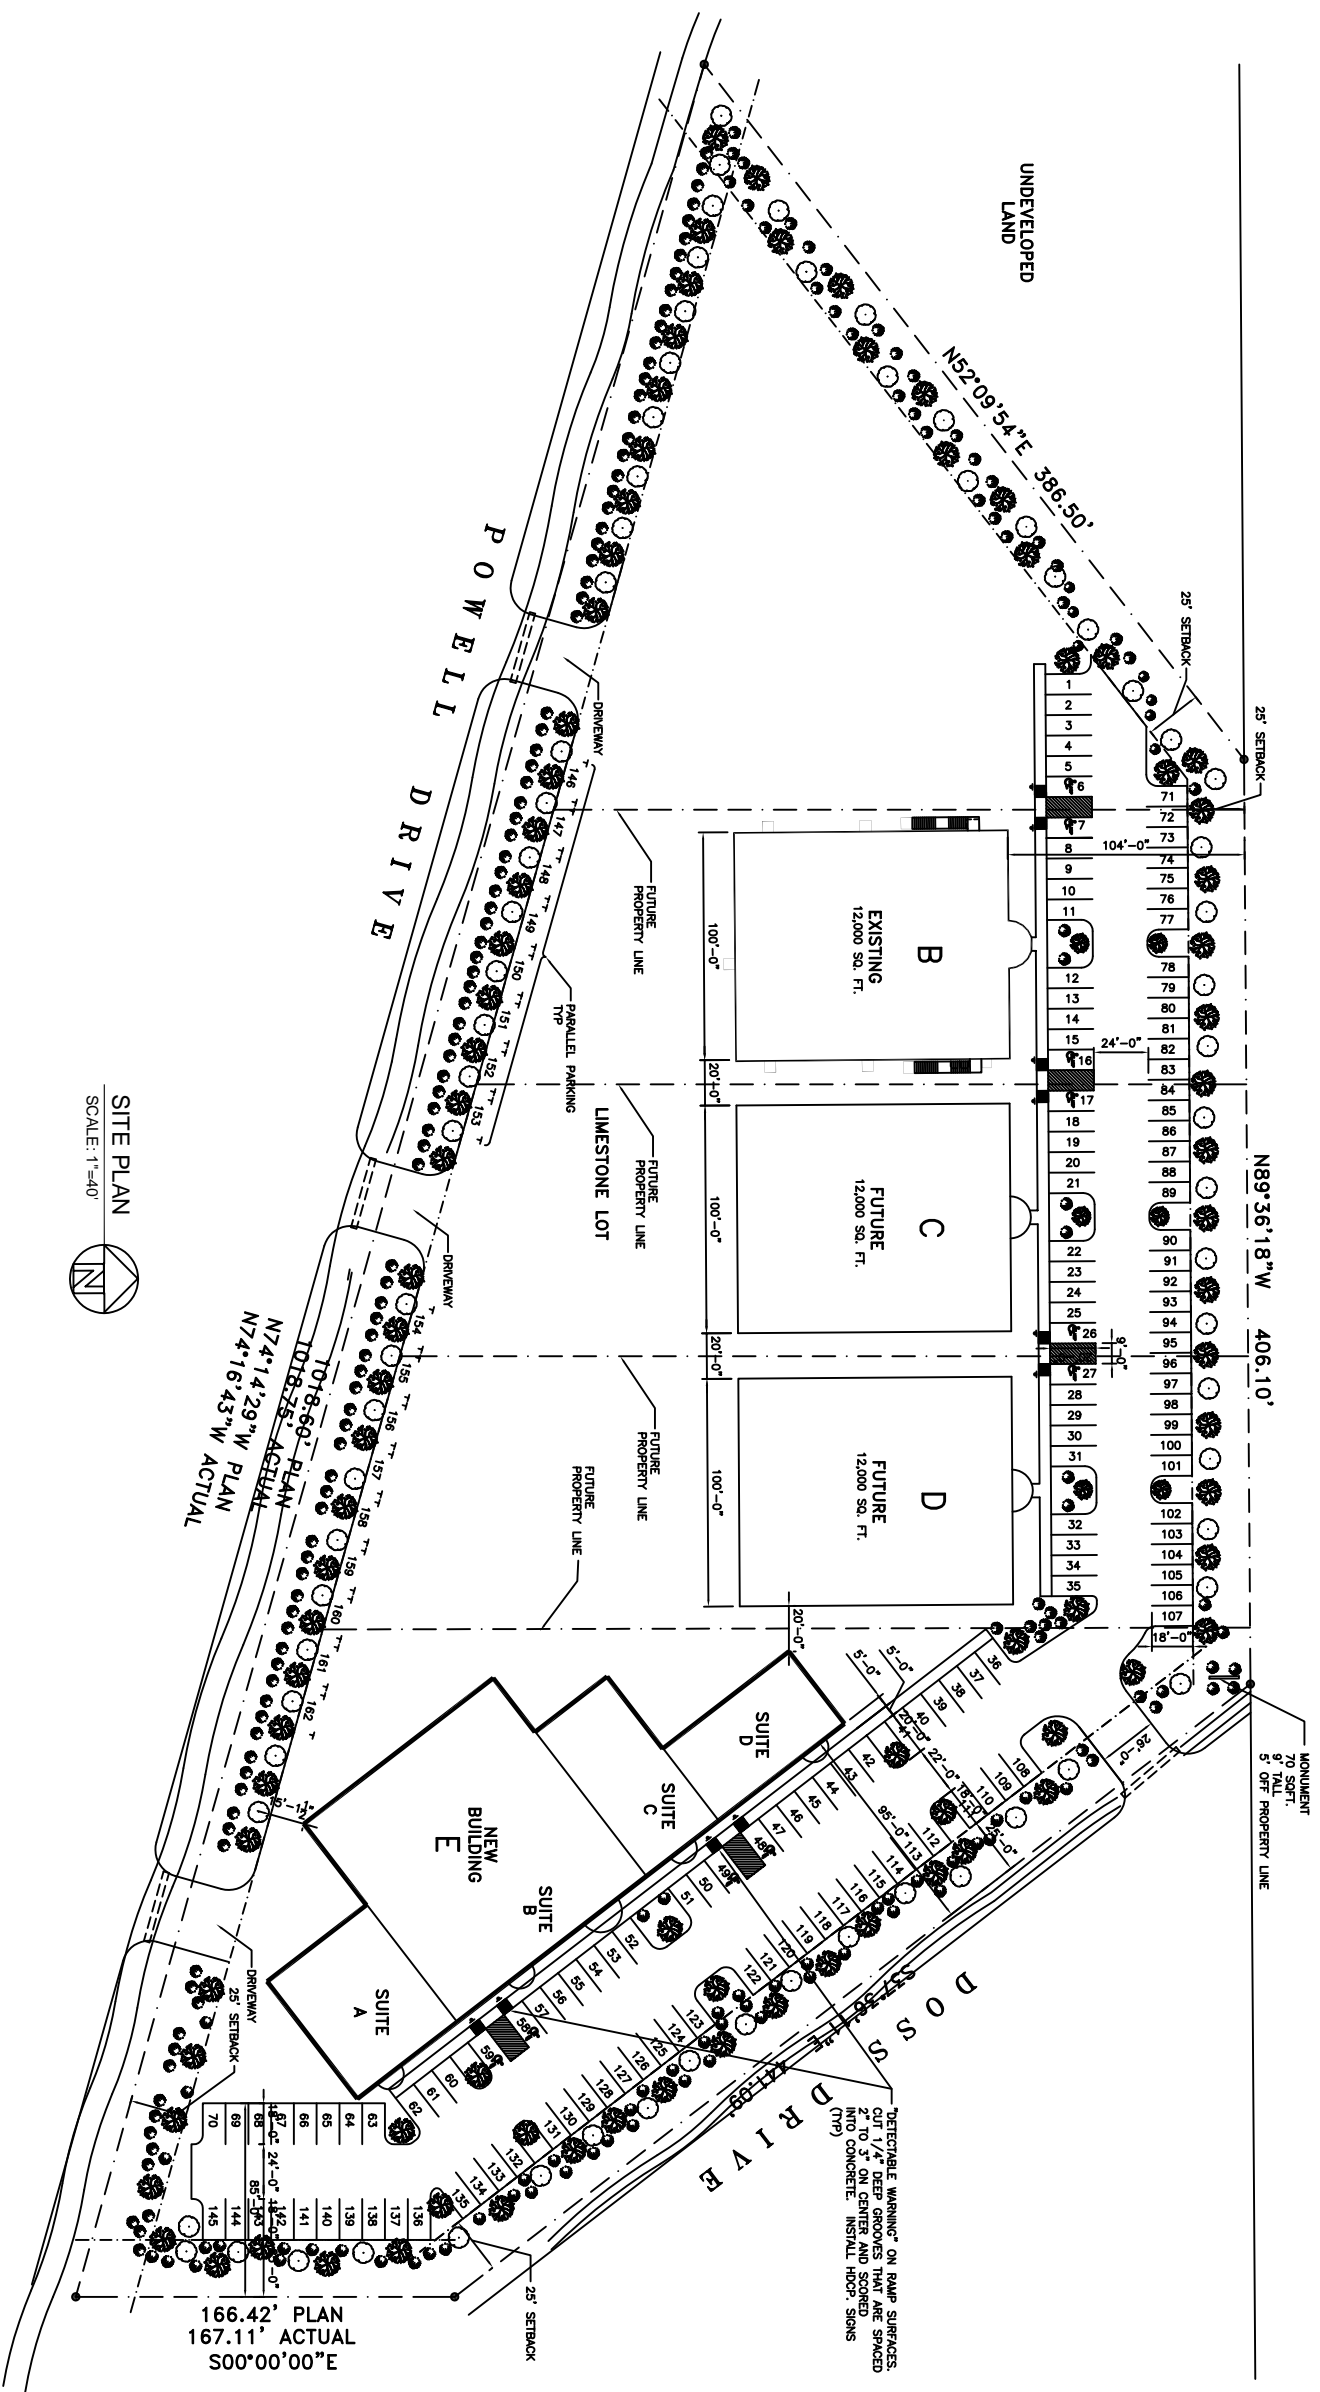

SITE PLAN
SCALE: 1"=40'

PARKING REQUIREMENTS:
 1 SPACE PER 350 SQ.FT. OF OFFICE SPACE
 1 SPACE PER 750 SQ.FT. OF WAREHOUSE SPACE
 TOTAL REQUIRED=180
 TOTAL PROVIDED=182

- LEGEND:**
- PROPERTY LINE
 - SETBACK LINE
 - NEW BUILDING
 - CLASS "A" TREE-MINIMUM OF 10' TO 12' HIGH, CALIPER OF 2-1/2" MEASURED AT 1-1/2 FT ABOVE THE GROUND
 - CLASS "B" TREE-MINIMUM OF 8' TO 10' HIGH, CALIPER OF 1-1/2" MEASURED AT 1-1/2 FT ABOVE THE GROUND
 - SHRUB

"DETECTABLE WARNING" ON RAMP SURFACES CUT 1/4" DEEP GROOVES THAT ARE SPACED 2" TO 3" ON CENTER AND SCORED INTO CONCRETE. INSTALL HOOP SIGNS (TYP)



DAMMON ENGINEERING, INC.
 EMMETT DAMMON

ARCHITECT
 ROBERT SOLBERGER
 1095 FLORIDA AVENUE
 SLIDELL, LA, 70458
 985-649-5832

WEBSITE:
 WWW.DAMMONENGINEERING.CO
 EMAIL:
 DAMMONENG@BELLSOUTH.NET

ARCHITECTURE
 ENGINEERING
 STUDIES
 PLANNING
 INVESTIGATION
 EXPERT WITNESS

NEW OFFICE BUILDING

PLATFORM CRANE
 POWELL DRIVE
 SLIDELL, LA

SITE PLAN

REV:

SCALE: AS NOTED

JOB#: 1898

DATE: 10-8-07

SHEET 3

C-2

OF 25