


OPAQUE FENCE
SCALE: N.T.S.

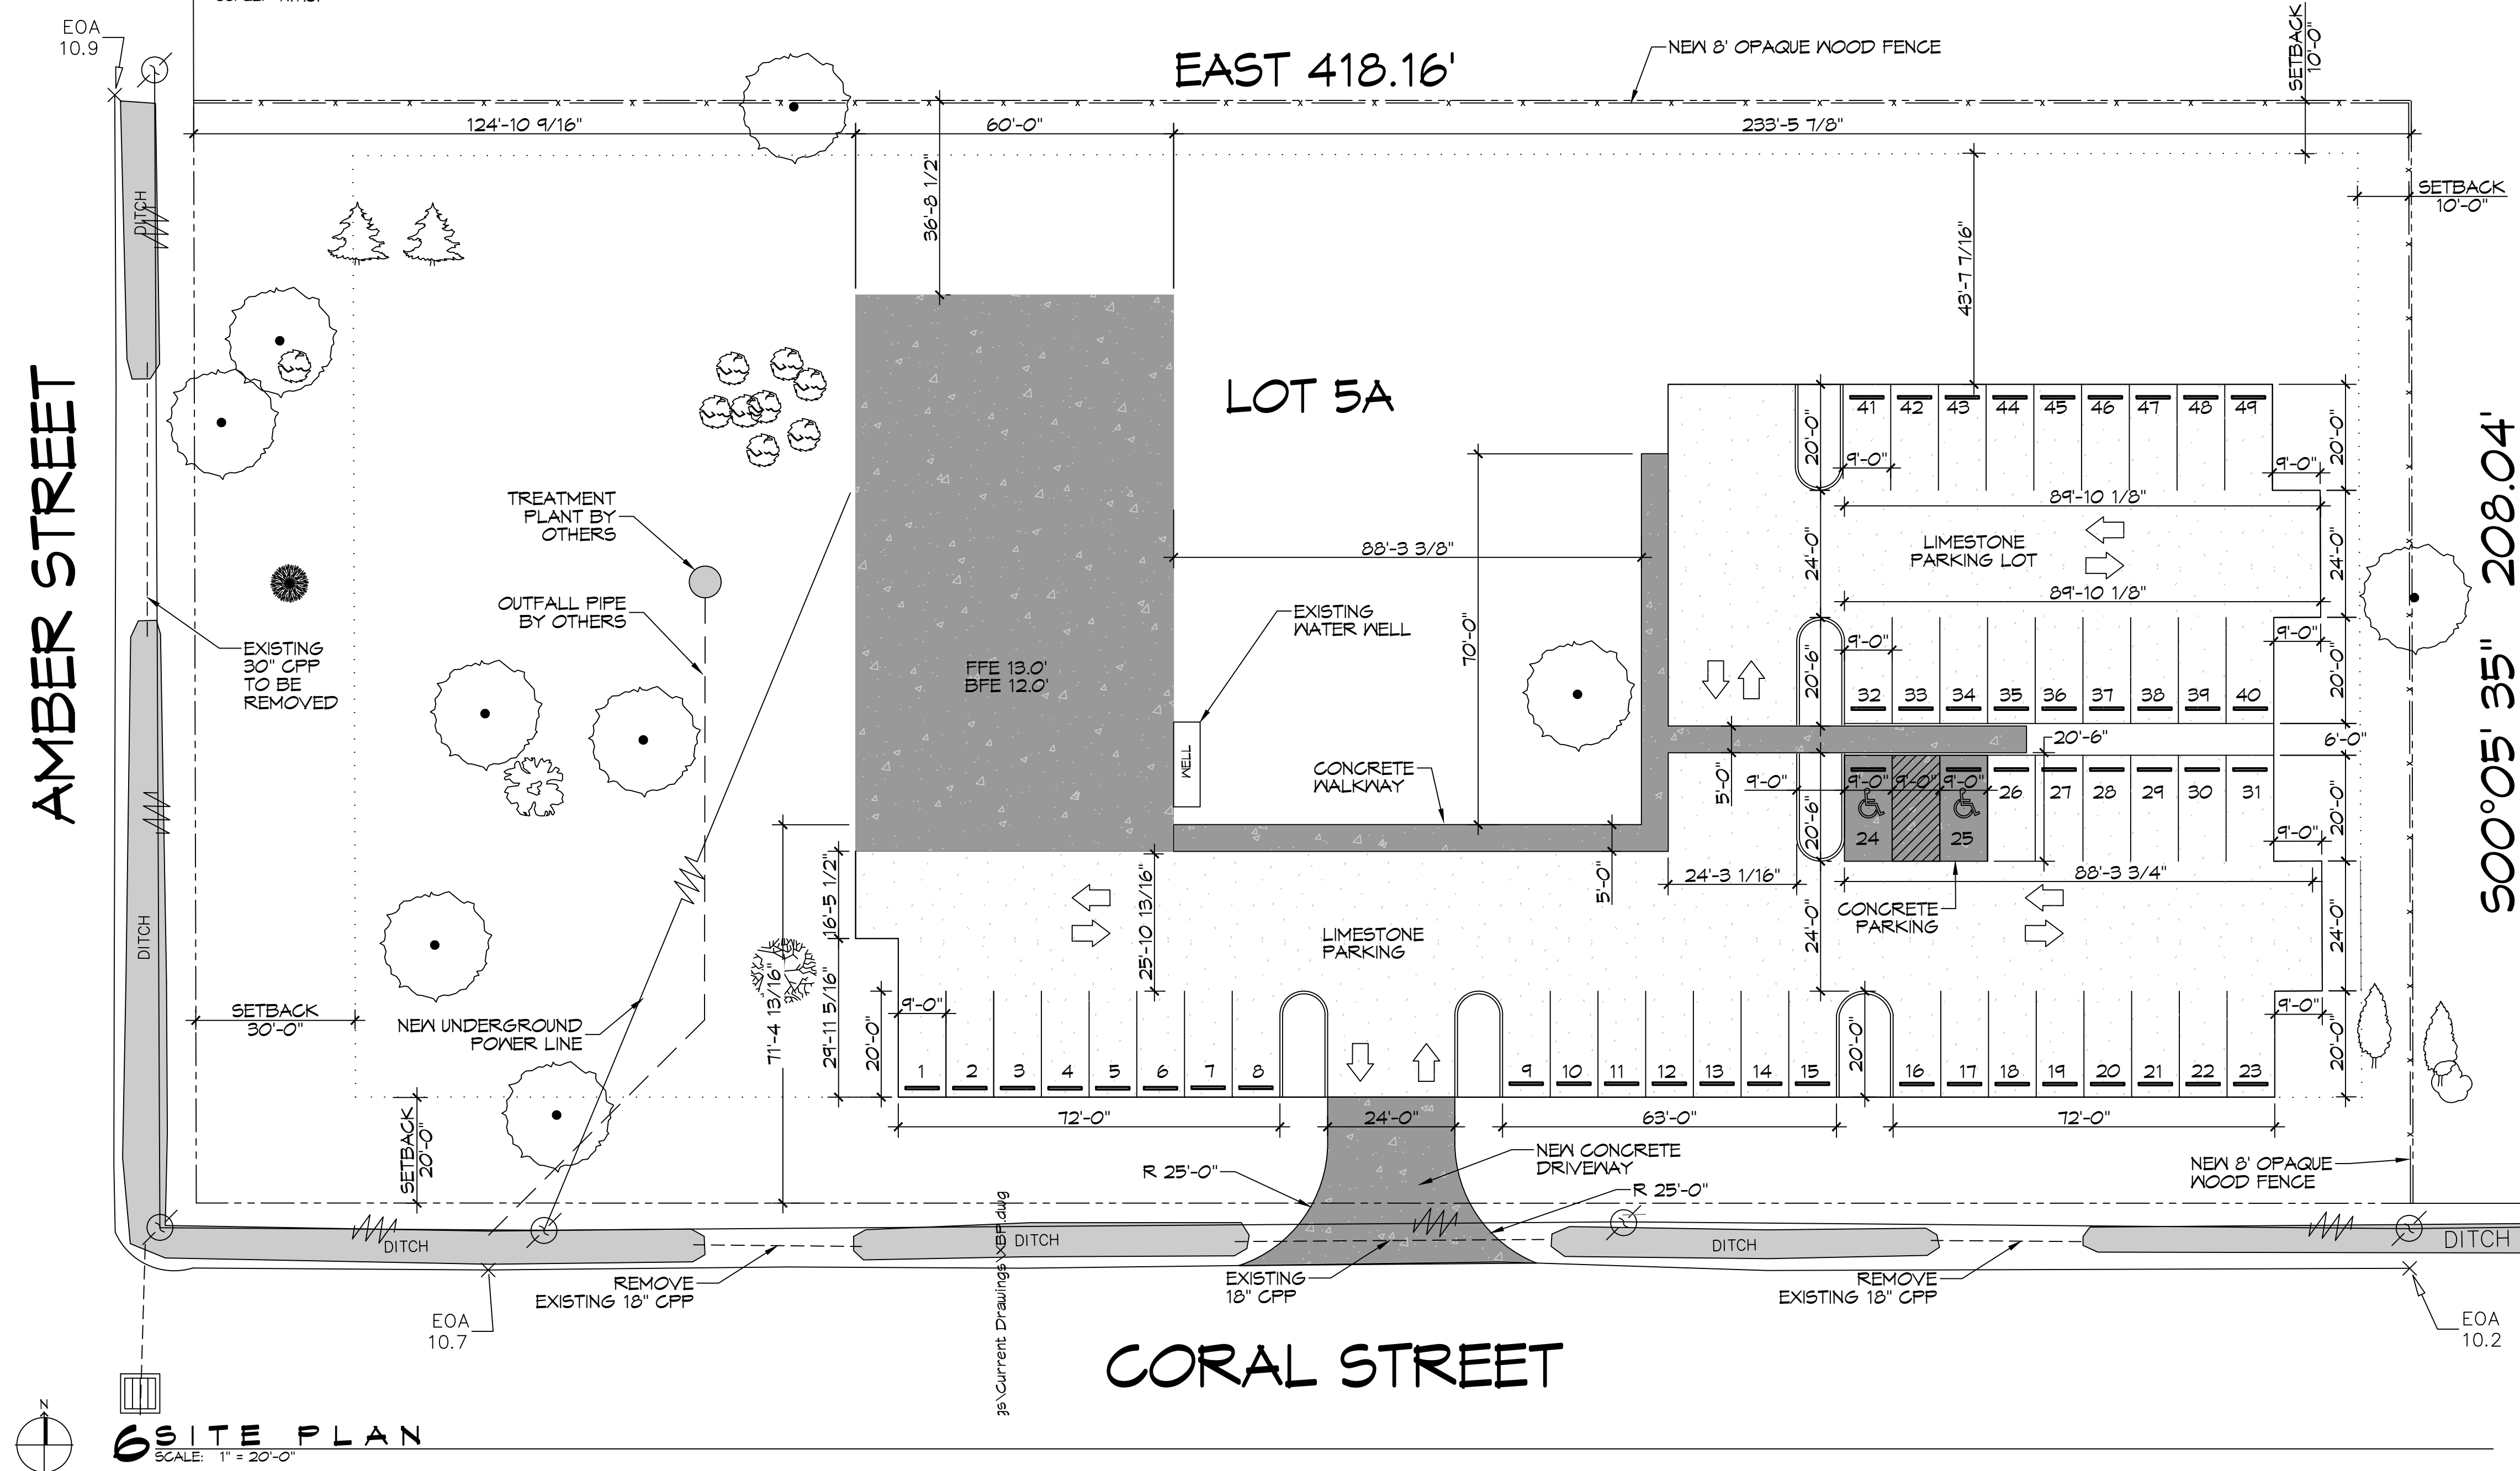

6 SITE PLAN
SCALE: 1" = 20'-0"

PARKING			
1 SPACE PER 4 OCCUPANTS AT MAXIMUM CAPACITY PLUS 2 ADDITIONAL SPACES FOR EVERY 3 EMPLOYEES.			
REQUIRED SPACES: 32 PROVIDED SPACES: 49			
PLANING			
LOT ZONED	5A HC-1		
FLOOD ZONE			
ZONE "A1"			
BUILDING ELEVATION			
BASE FLOOD ELEVATION = 12.0' FINISHED FLOOR ELEVATION = 13.0'			
SITE LIGHTING			
EXTERIOR LIGHTING SHALL BE SHADED OR INWARDLY DIRECTED IN SUCH A MANNER SO THAT NO DIRECT LIGHTING OR GLARE BE CAST BEYOND THE PROPERTY LINE. THE INTENSITY OF SUCH LIGHTING SHALL NOT EXCEED ONE FOOT CANDLE AS MEASURED AT THE ADJUTING PROPERTY LINE.			
LEGEND			
	POWER POLE		POWER LINE
	FENCE		PROPERTY SETBACK
	PROPERTY LINE		CULVERT
	PARKING BUMPER		LIMESTONE PARKING LOT

DAMMON ENGINEERING, INC. LOUISIANA & MISSISSIPPI	
www.dammoneengineering.com 554 Old Spanish Trail Slidell, LA 70468 PH: 985.649.9532	
DATE	04-26-22
REVISIONS	
#	DESCRIPTION
1	REVISED PER ENGINEERING



NEW BUILDING	DATE	12-14-2021
DREW MANUAL	CHECKED BY	JWS
40281 CORAL STREET SLIDELL, LA 70461	DRAWN BY	
JOB No:		

SHEET TITLE:	SITE PLAN
DRAWING NUMBER:	C101
SHEET No:	3 of 12