


P.E. No. 30187 - Brian A. Mistich, P.E. - State of Louisiana, License No. 30187  
 P.E. No. 10000 - J.W.S. - State of Louisiana, License No. 10000  
 P.E. No. 10000 - J.W.S. - State of Louisiana, License No. 10000

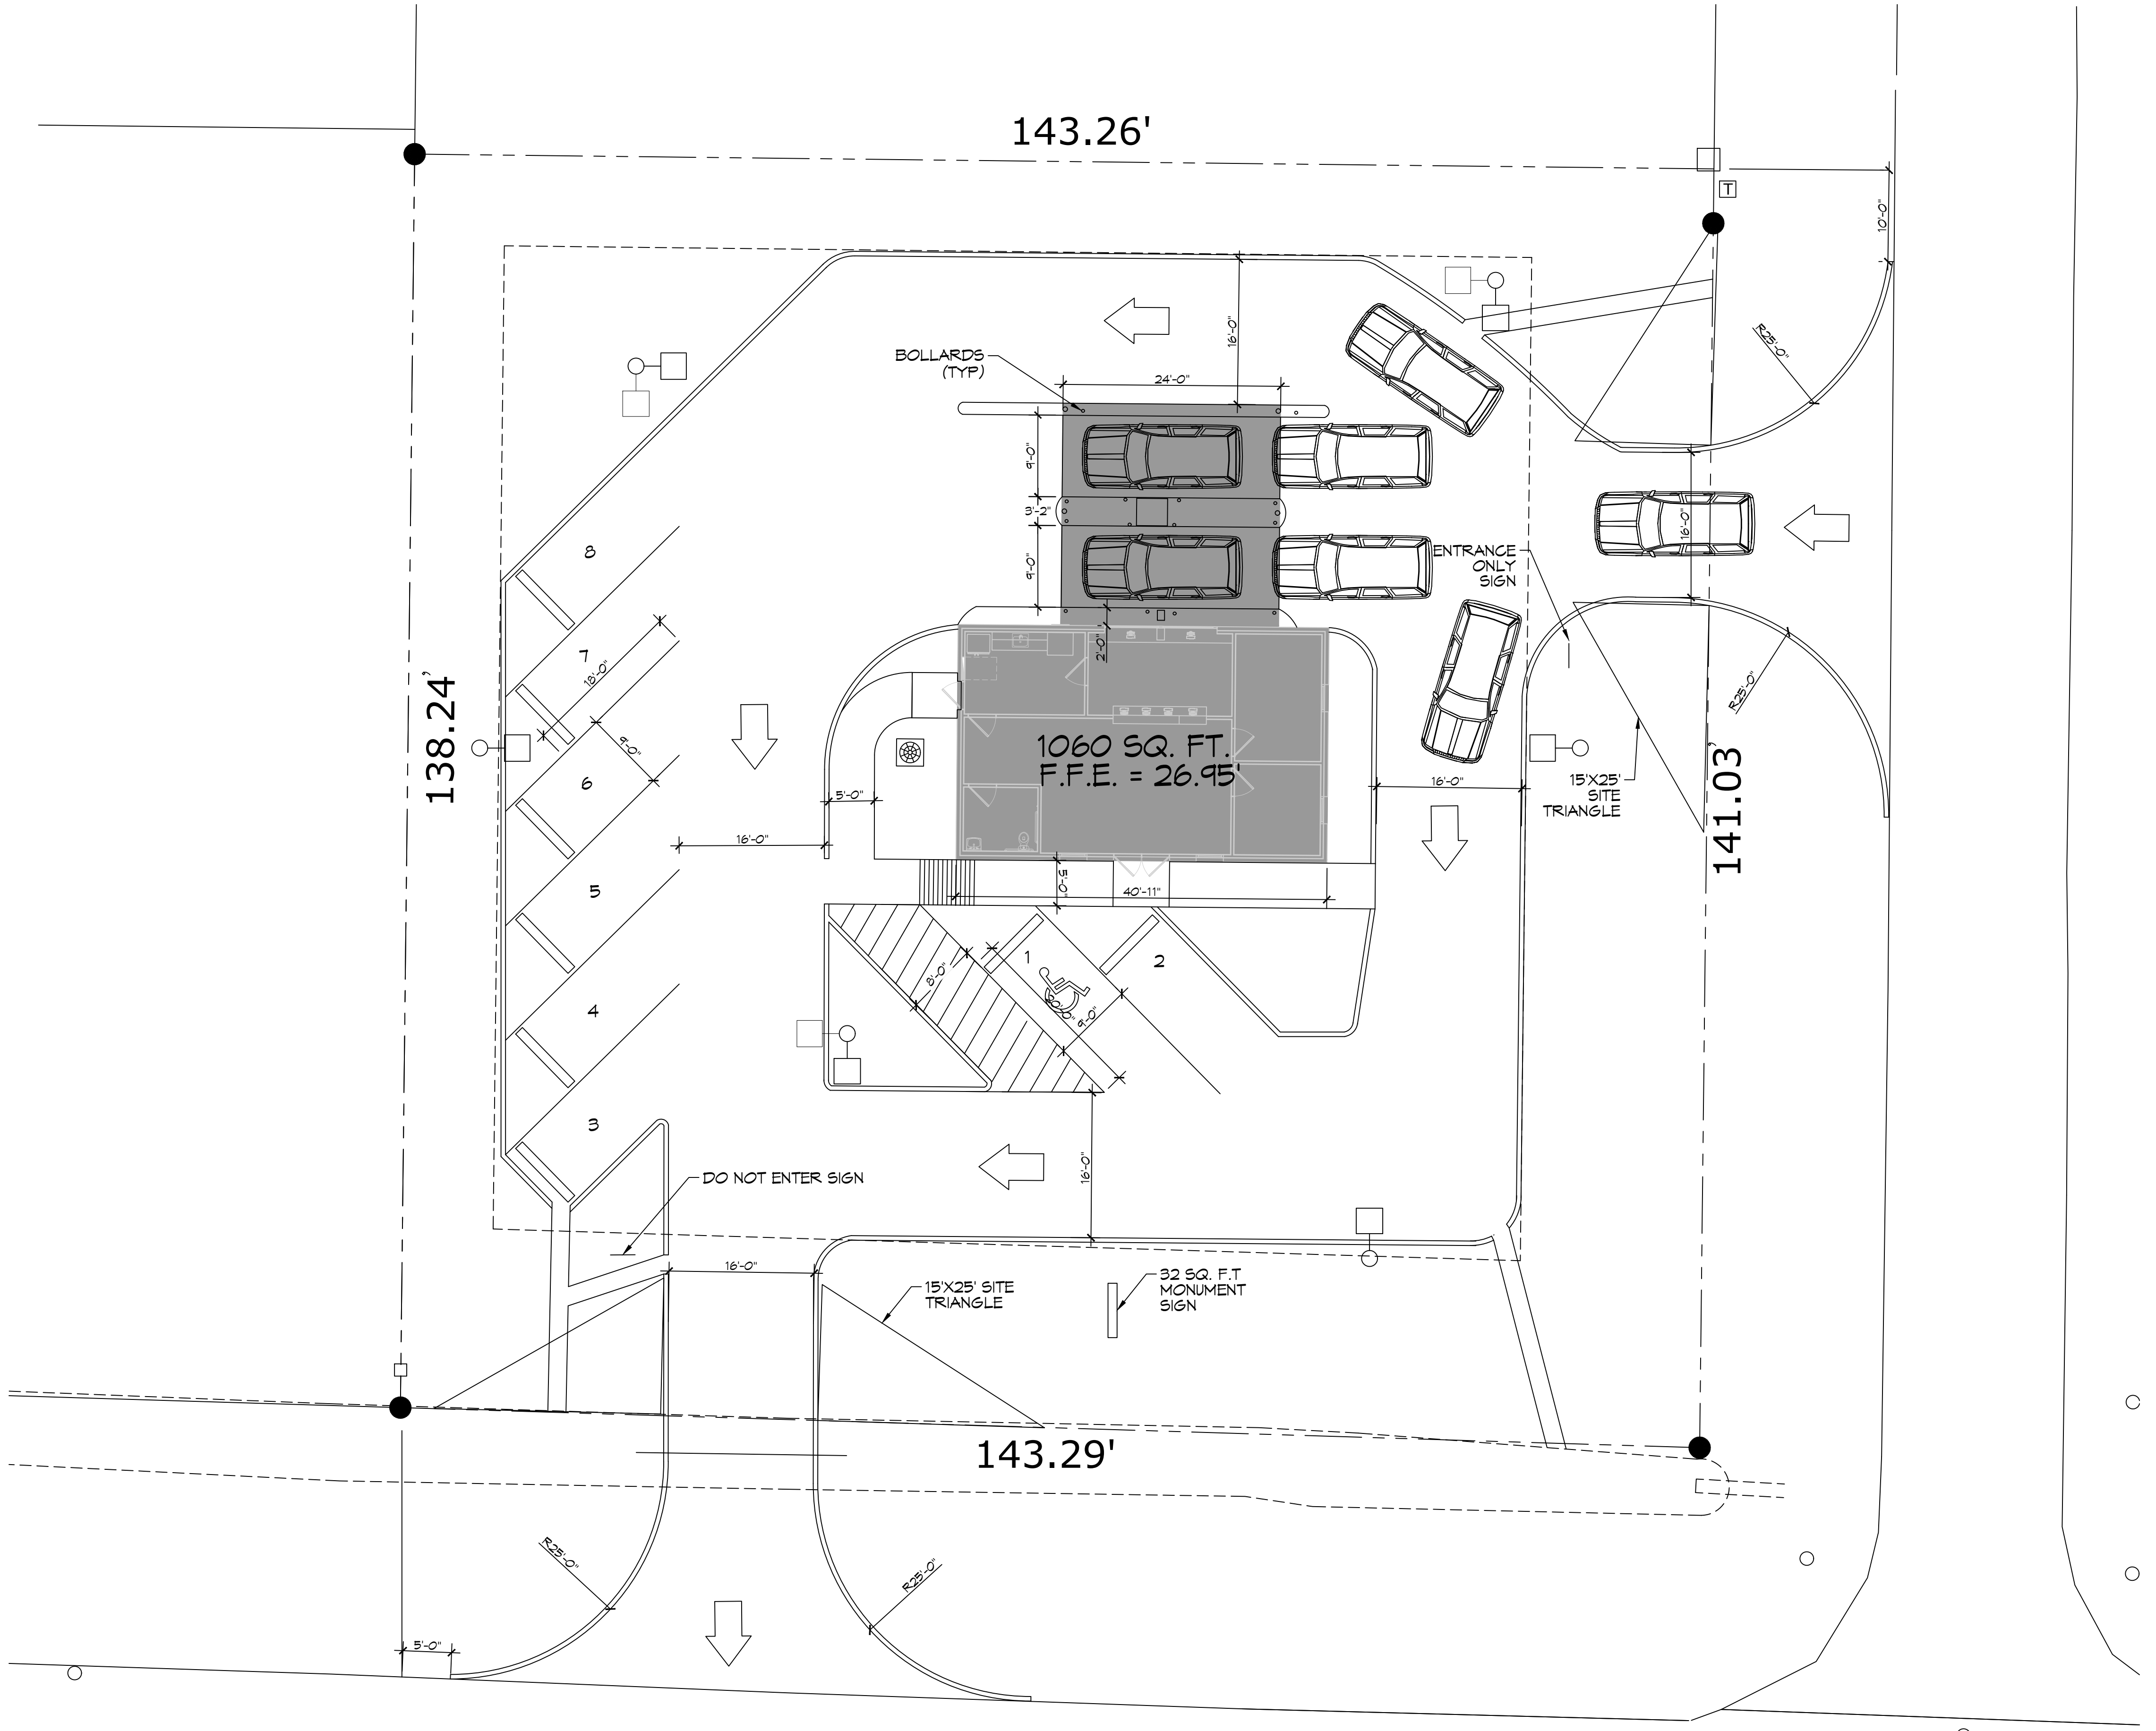


**SITE PLAN**  
 SCALE: 1" = 10'-0"

<b>PLANNING</b>
ZONED: HC COMMERCIAL DISTRICT
<b>FLOOD ZONE</b>
ZONE "C"
<b>BUILDING ELEVATION</b>
BASE FLOOD ELEVATION "X" = N/A FINISHED FLOOR ELEVATION = 26.95'
<b>PARKING</b>
1 SPACE PER EACH 950 SQ. FT. OF GROSS FLOOR AREA EXCLUDING STORAGE AREAS WHICH SHALL NOT EXCEED 15 PERCENT OF THE GROSS SQUARE FOOTAGE PLUS RESERVOIR SPACE AS DETERMINED BY DEPARTMENT OF PLANNING AND DEVELOPMENT 3 = REQUIRED / 8 = PROVIDED

**DAMMON ENGINEERING, INC.**  
 LOUISIANA & MISSISSIPPI  
 Chief Engineer: Brian Mistich, PE  
 www.dammonengineering.com  
 info@dammonengineering.com  
 554 Old Spanish Trail  
 Slidell, LA 70468  
 PH: 985.649.9332

#	DESCRIPTION	DATE
1		



NEW OFFICE BUILDING  
**ST. TAMM ANY CREDIT**  
**SENIOR**  
 21448 KOOP DRIVE  
 MANDEVILLE, LA.  
 JOB No: 2022 | DATE: 04-28-2022  
 DRAWN BY: JWS  
 CHECKED BY: JWS

SHEET TITLE:  
 SITE PLAN  
 DRAWING NUMBER:  
**C101**  
 SHEET No: 3 of 17