





EXISTING SITE DRAINAGE PLAN  
SCALE: 1"=20'-0"



NEW SITE DRAINAGE PLAN  
SCALE: 1"=20'-0"

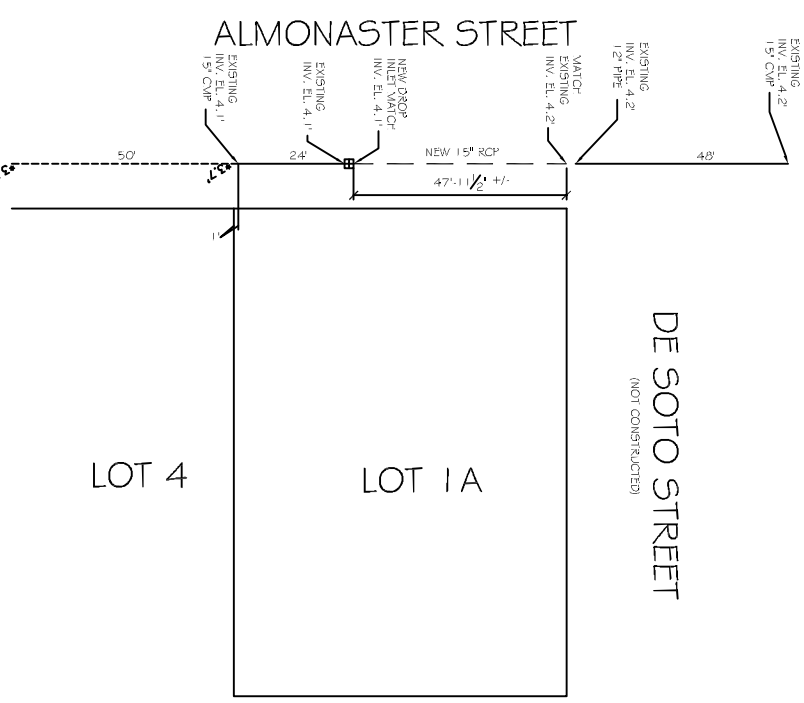

VICINITY SITE MAP  
SCALE: N.T.S.

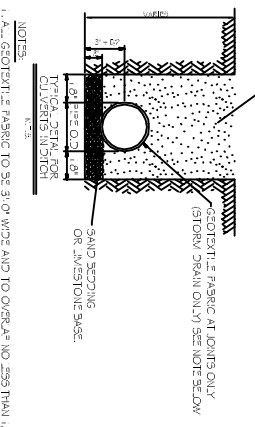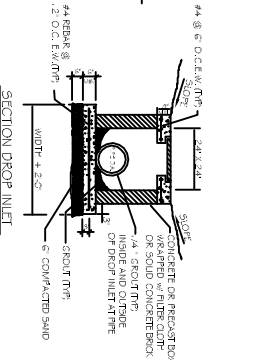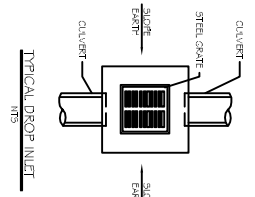

LEGEND  
 - PROPRIETARY  
 ■ NEW DRAINAGE  
 - NEW CURB

REPAIRS TO EXISTING CURBS @ 3/8\"/>
 PROTECT OR REPAIR CURBS ON SUBPARING  
 \*HOLD REF. AND SOB.

NOTES:  
 1. 1\"/>
 2. ADDITIONAL SEEDING MATERIAL MAY BE REQUIRED AS DIRECTED BY THE FIELD ENGINEER.

REVISIONS		DATE
#	DESCRIPTION	

**MR & MRS DUPUY  
DRAINAGE PLAN**  
 5635 B.B. ALMONASTER STREET  
 SUDELL, LOUISIANA 70458

JOB No:                      DATE: 08-14-13  
 DRAWN BY: CKD            CHECKED BY: CKD

The owner accepts all responsibility for the design and construction of the drainage system. The engineer is not responsible for the design and construction of the drainage system. The engineer is not responsible for the design and construction of the drainage system.



**DAMMON  
ENGINEERING, INC.**  
*Architects & Engineers*

CHIEF ENGINEER: EMMETT DAMMON, P.E.  
 CHIEF ARCHITECT: KEVIN KINCHEN  
 554 OLD SPANISH TRAIL  
 SUDELL, LA 70458

dammonengineering.com  
 dammoneng@bellsouth.net  
 PHONE: 985-649-5832  
 FAX: 985-641-5950

SITE  
DRAINAGE  
PLAN

SHEET No: 1 OF 1

C-1