


SITE PLAN / LANDSCAPE PLAN AND VACINITY MAP

C-2 ZONING

284.10'

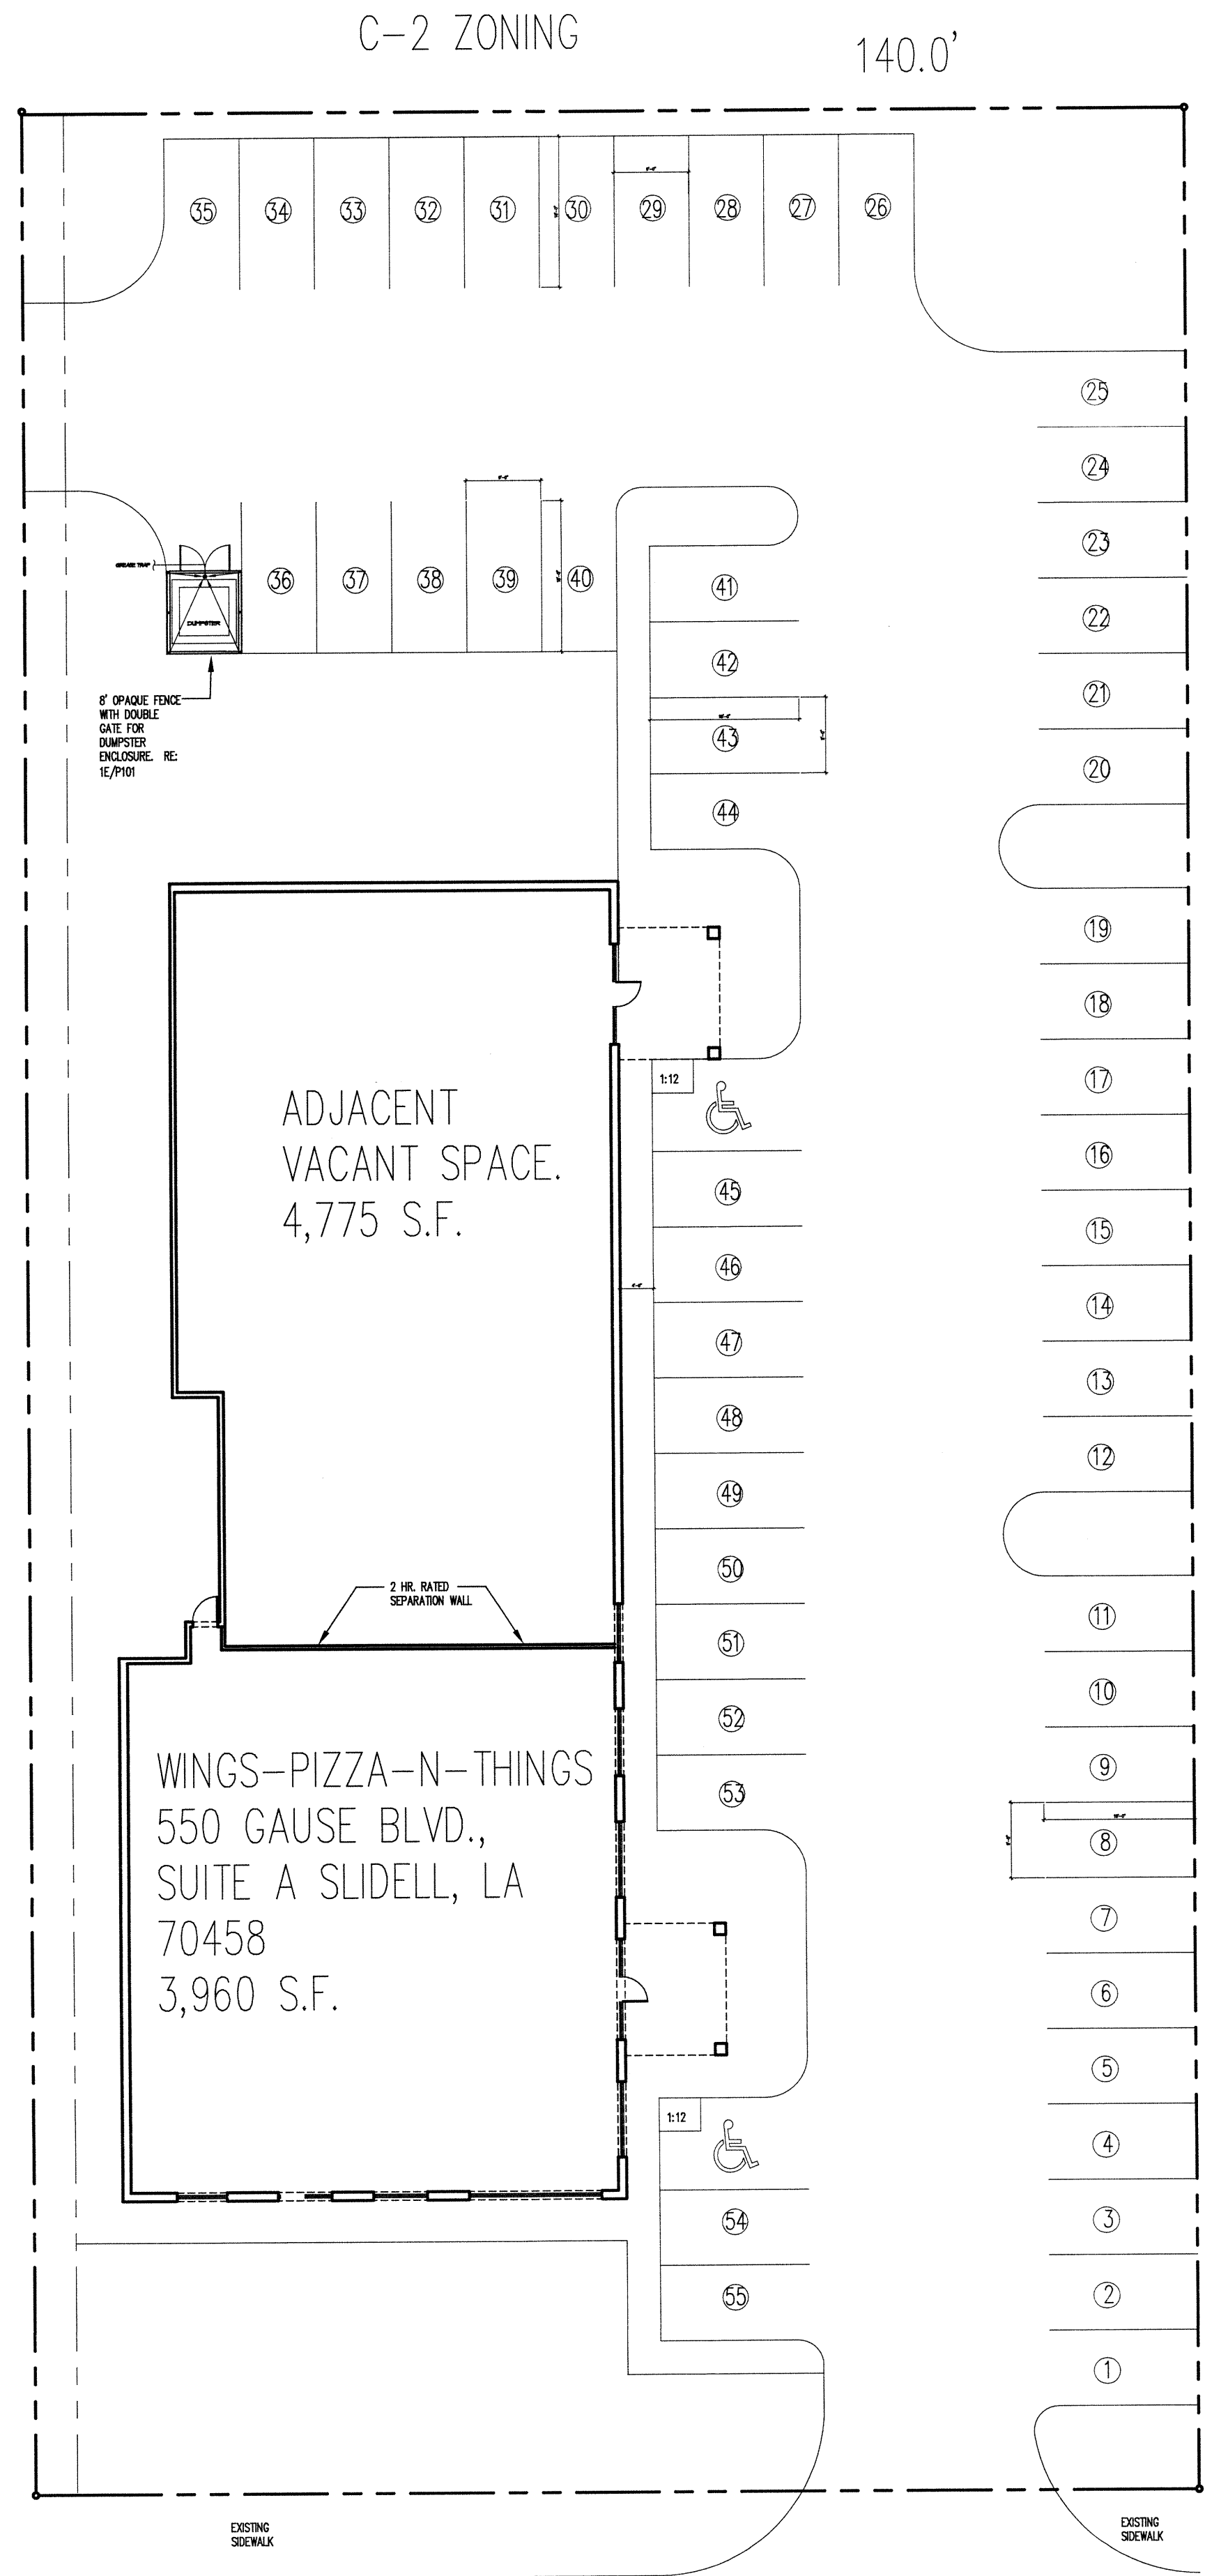

GAUSE BLVD. 80' R.O.W.

C-2 ZONING

140.0'

C-2 ZONING

NOTE:

CONTRACTOR ASSUMES ALL RESPONSIBILITY TO CONFIRM AND FIELD VERIFY THAT ALL STRUCTURAL, PLUMBING, ELECTRICAL, AND MECHANICAL DESIGNS IN THIS SET OF DWGS. MEET ALL REQUIREMENTS PER EXISTING SITE CONDITIONS, LOCAL BUILDING CODES, DEED RESTRICTIONS, AND OWNER SPECIFICATIONS PRIOR TO SUBMITTING FINAL PRICING.

NOTE:

ALL PARKING SPACES, LIGHTING FOR PARKING, TRASH RECEPTACLES, AND LANDSCAPING IS EXISTING. THIS IS AN INTERIOR TENANT BUILDOUT.

SCALE: 1/16"=1'-0"

SITE PLAN / VACINITY MAP

WINGS-PIZZA-N-THINGS
550 GAUSE BLVD. SUITE A
SLIDELL, LA 70458

WINGS-PIZZA-N-THINGS

DAMMON ENGINEERING, INC.

1095 FLORIDA AVENUE 985-649-5832 SLIDELL, LA. 70458
DAMMONENGINEERING.COM

SCALE: AS NOTED

SQUARE FT: 3,960

JOB NO. 1821

DATE: 11/3/06

SHEET 4

A002

OF 17