
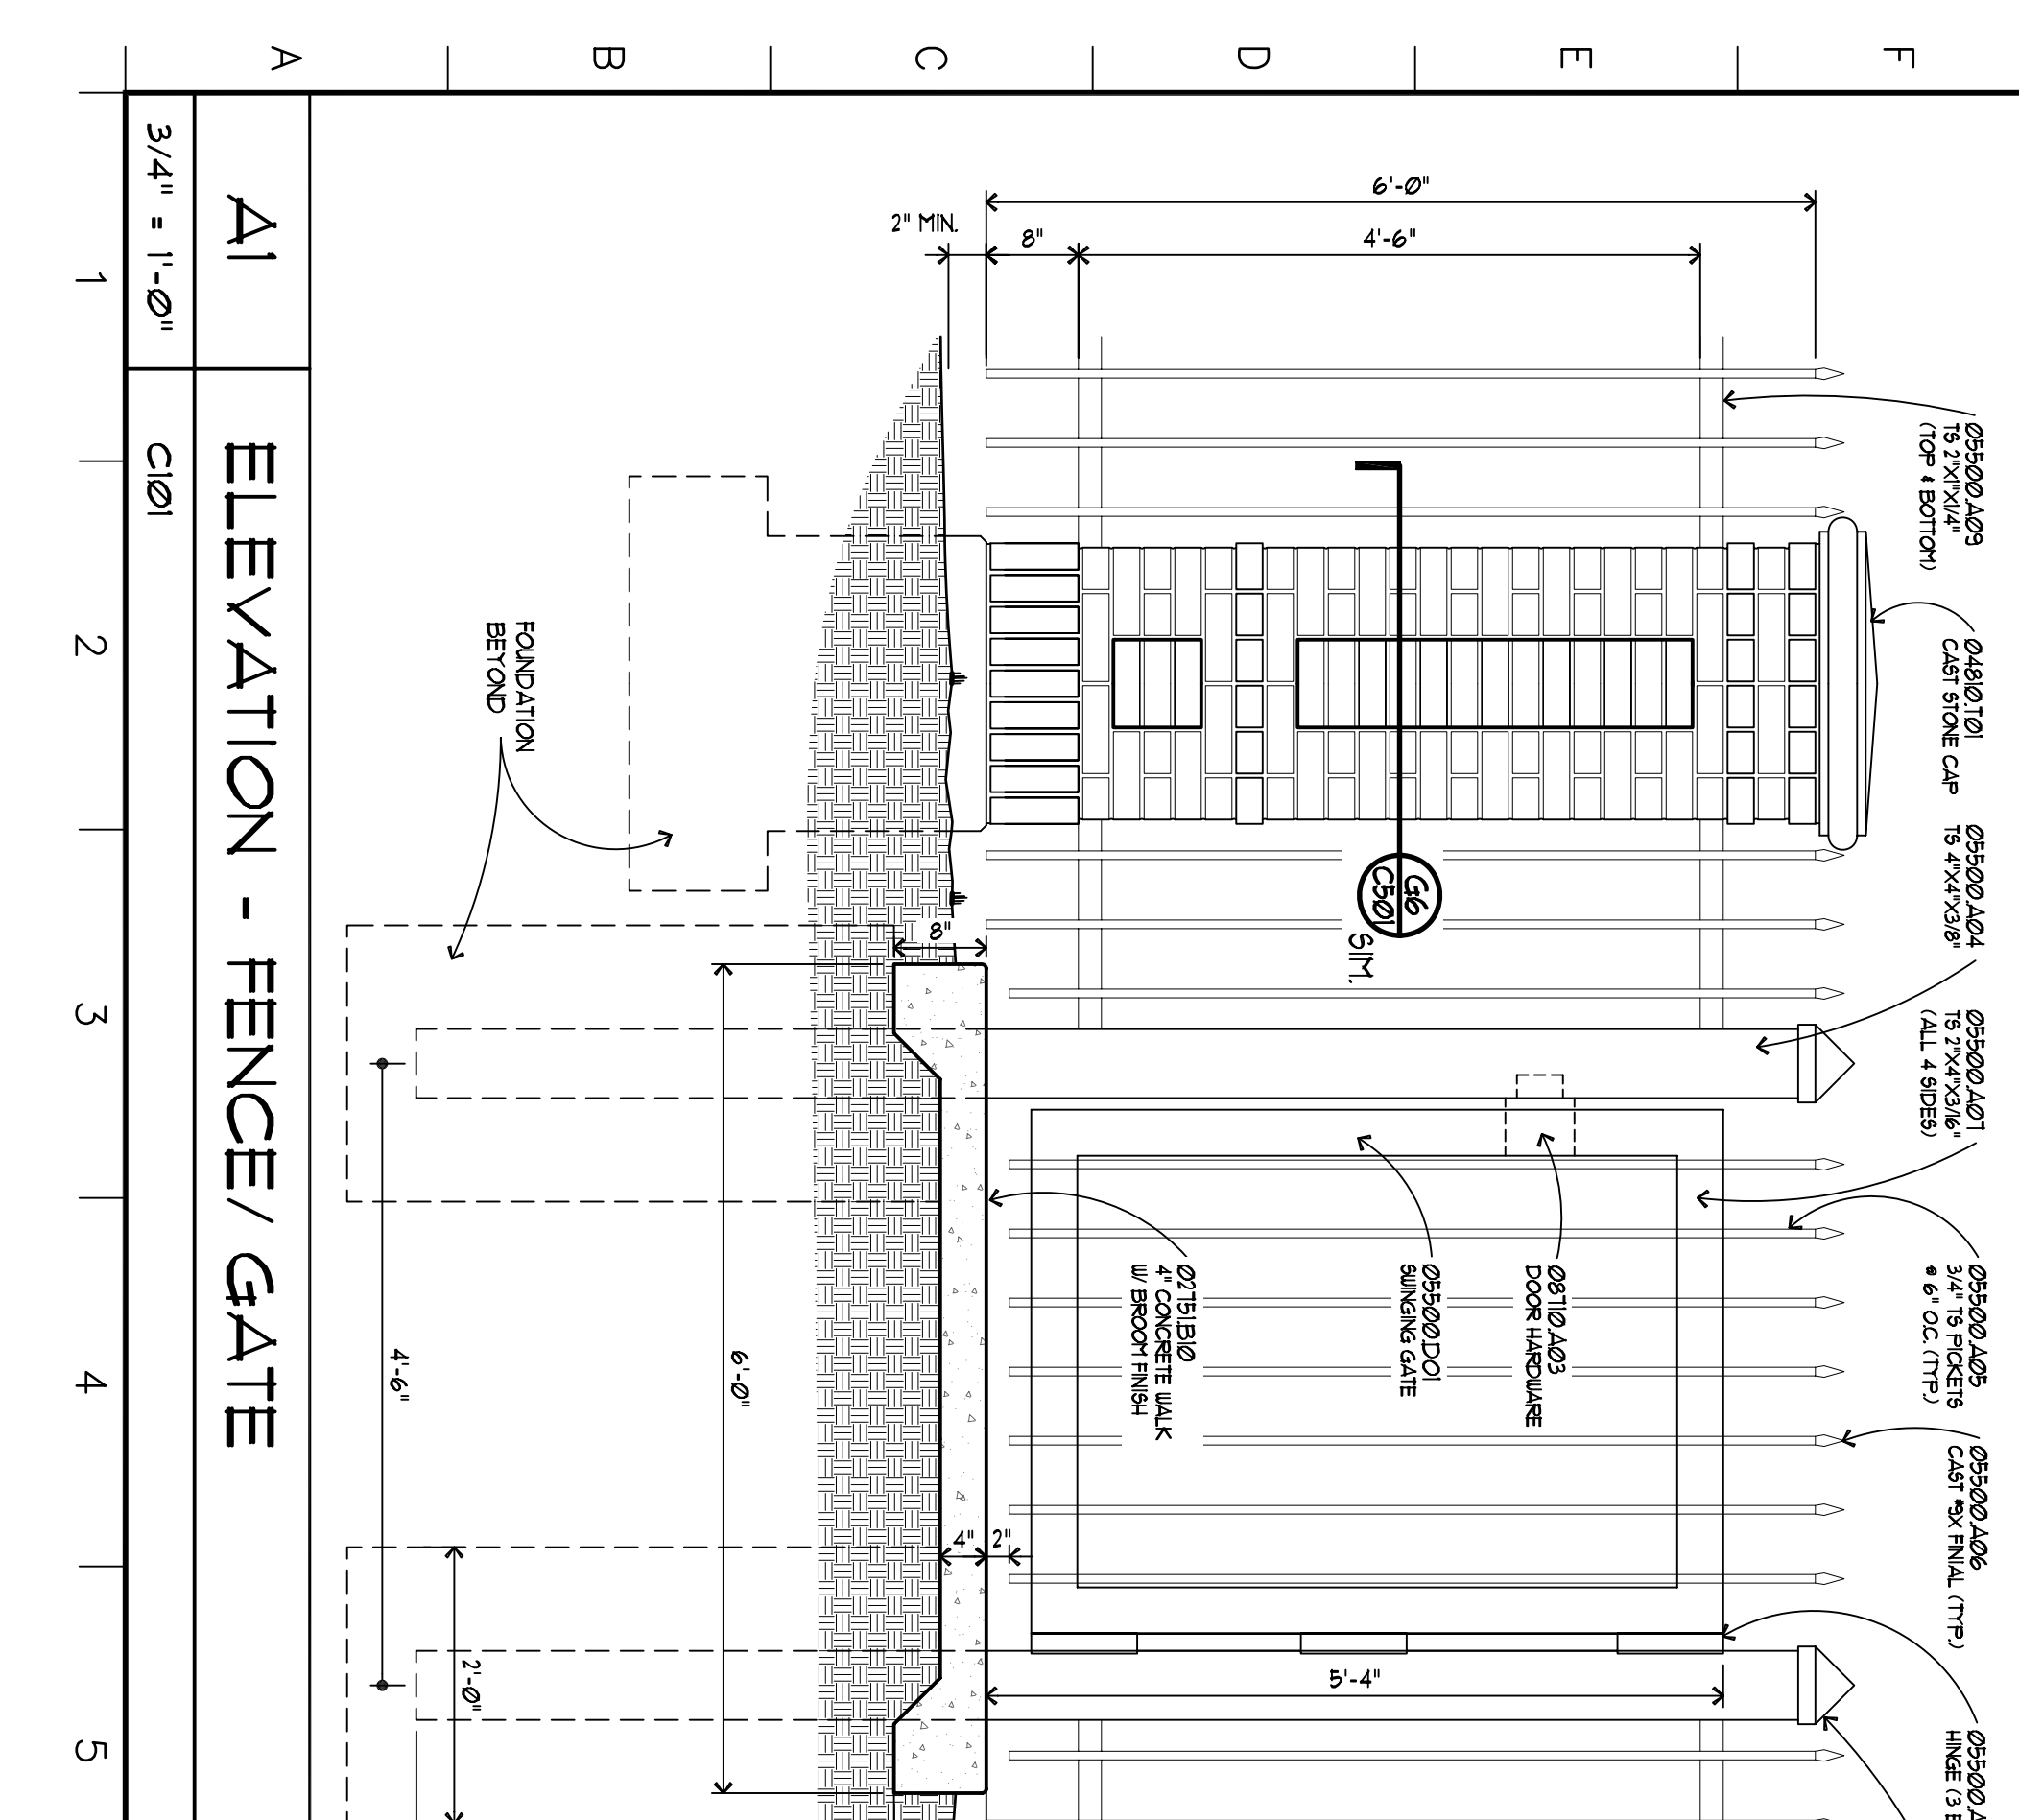
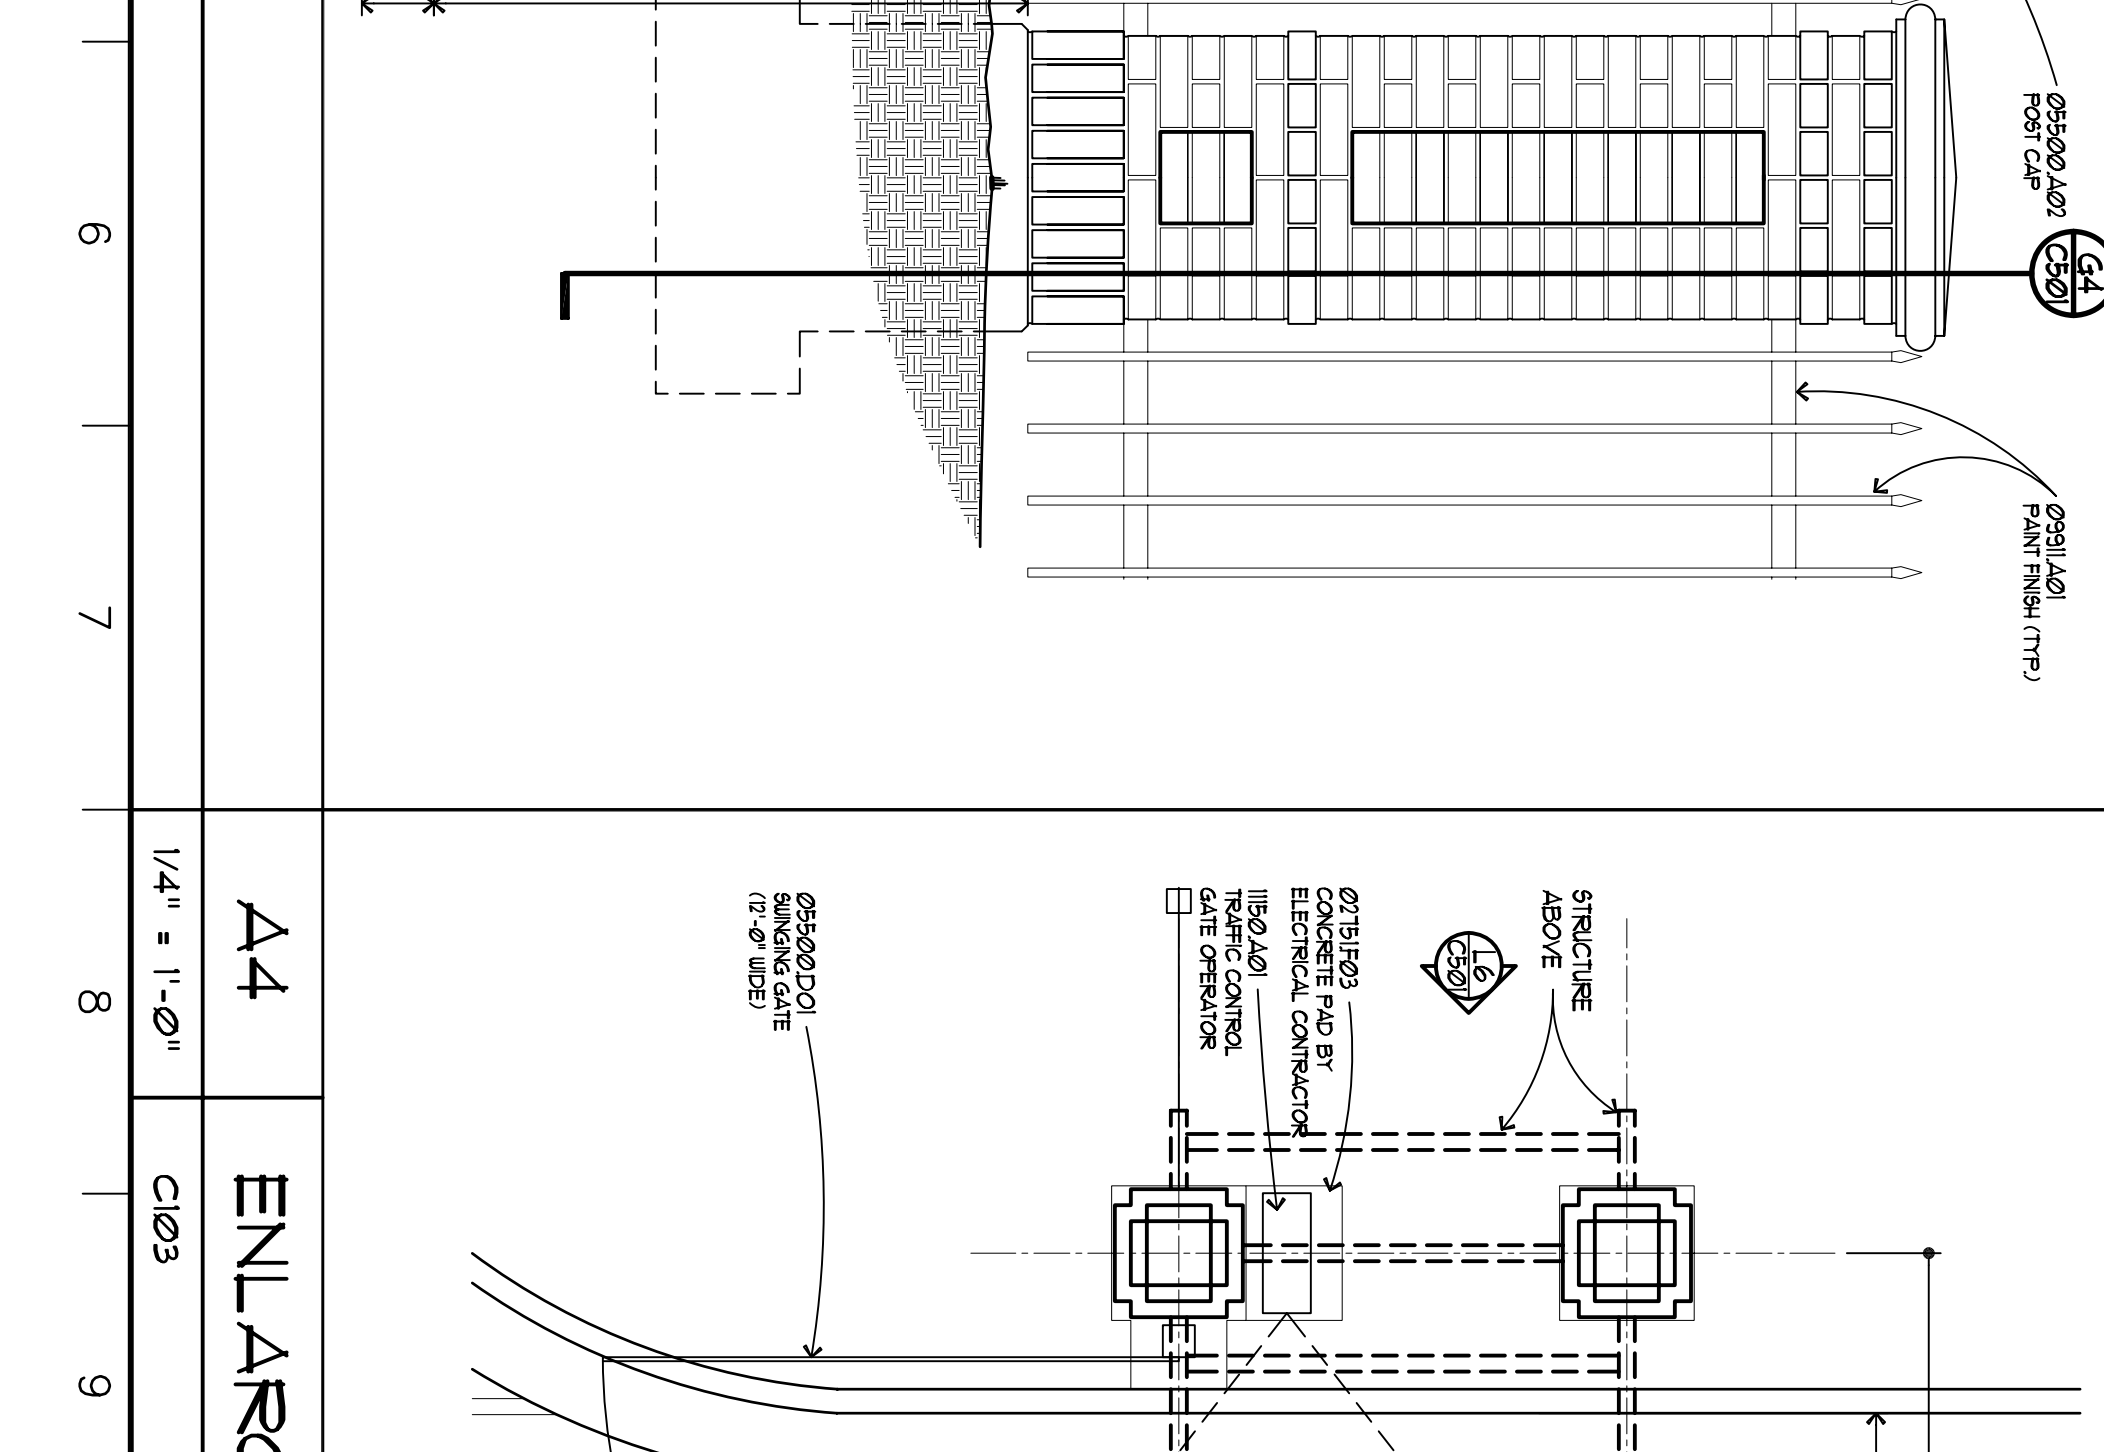
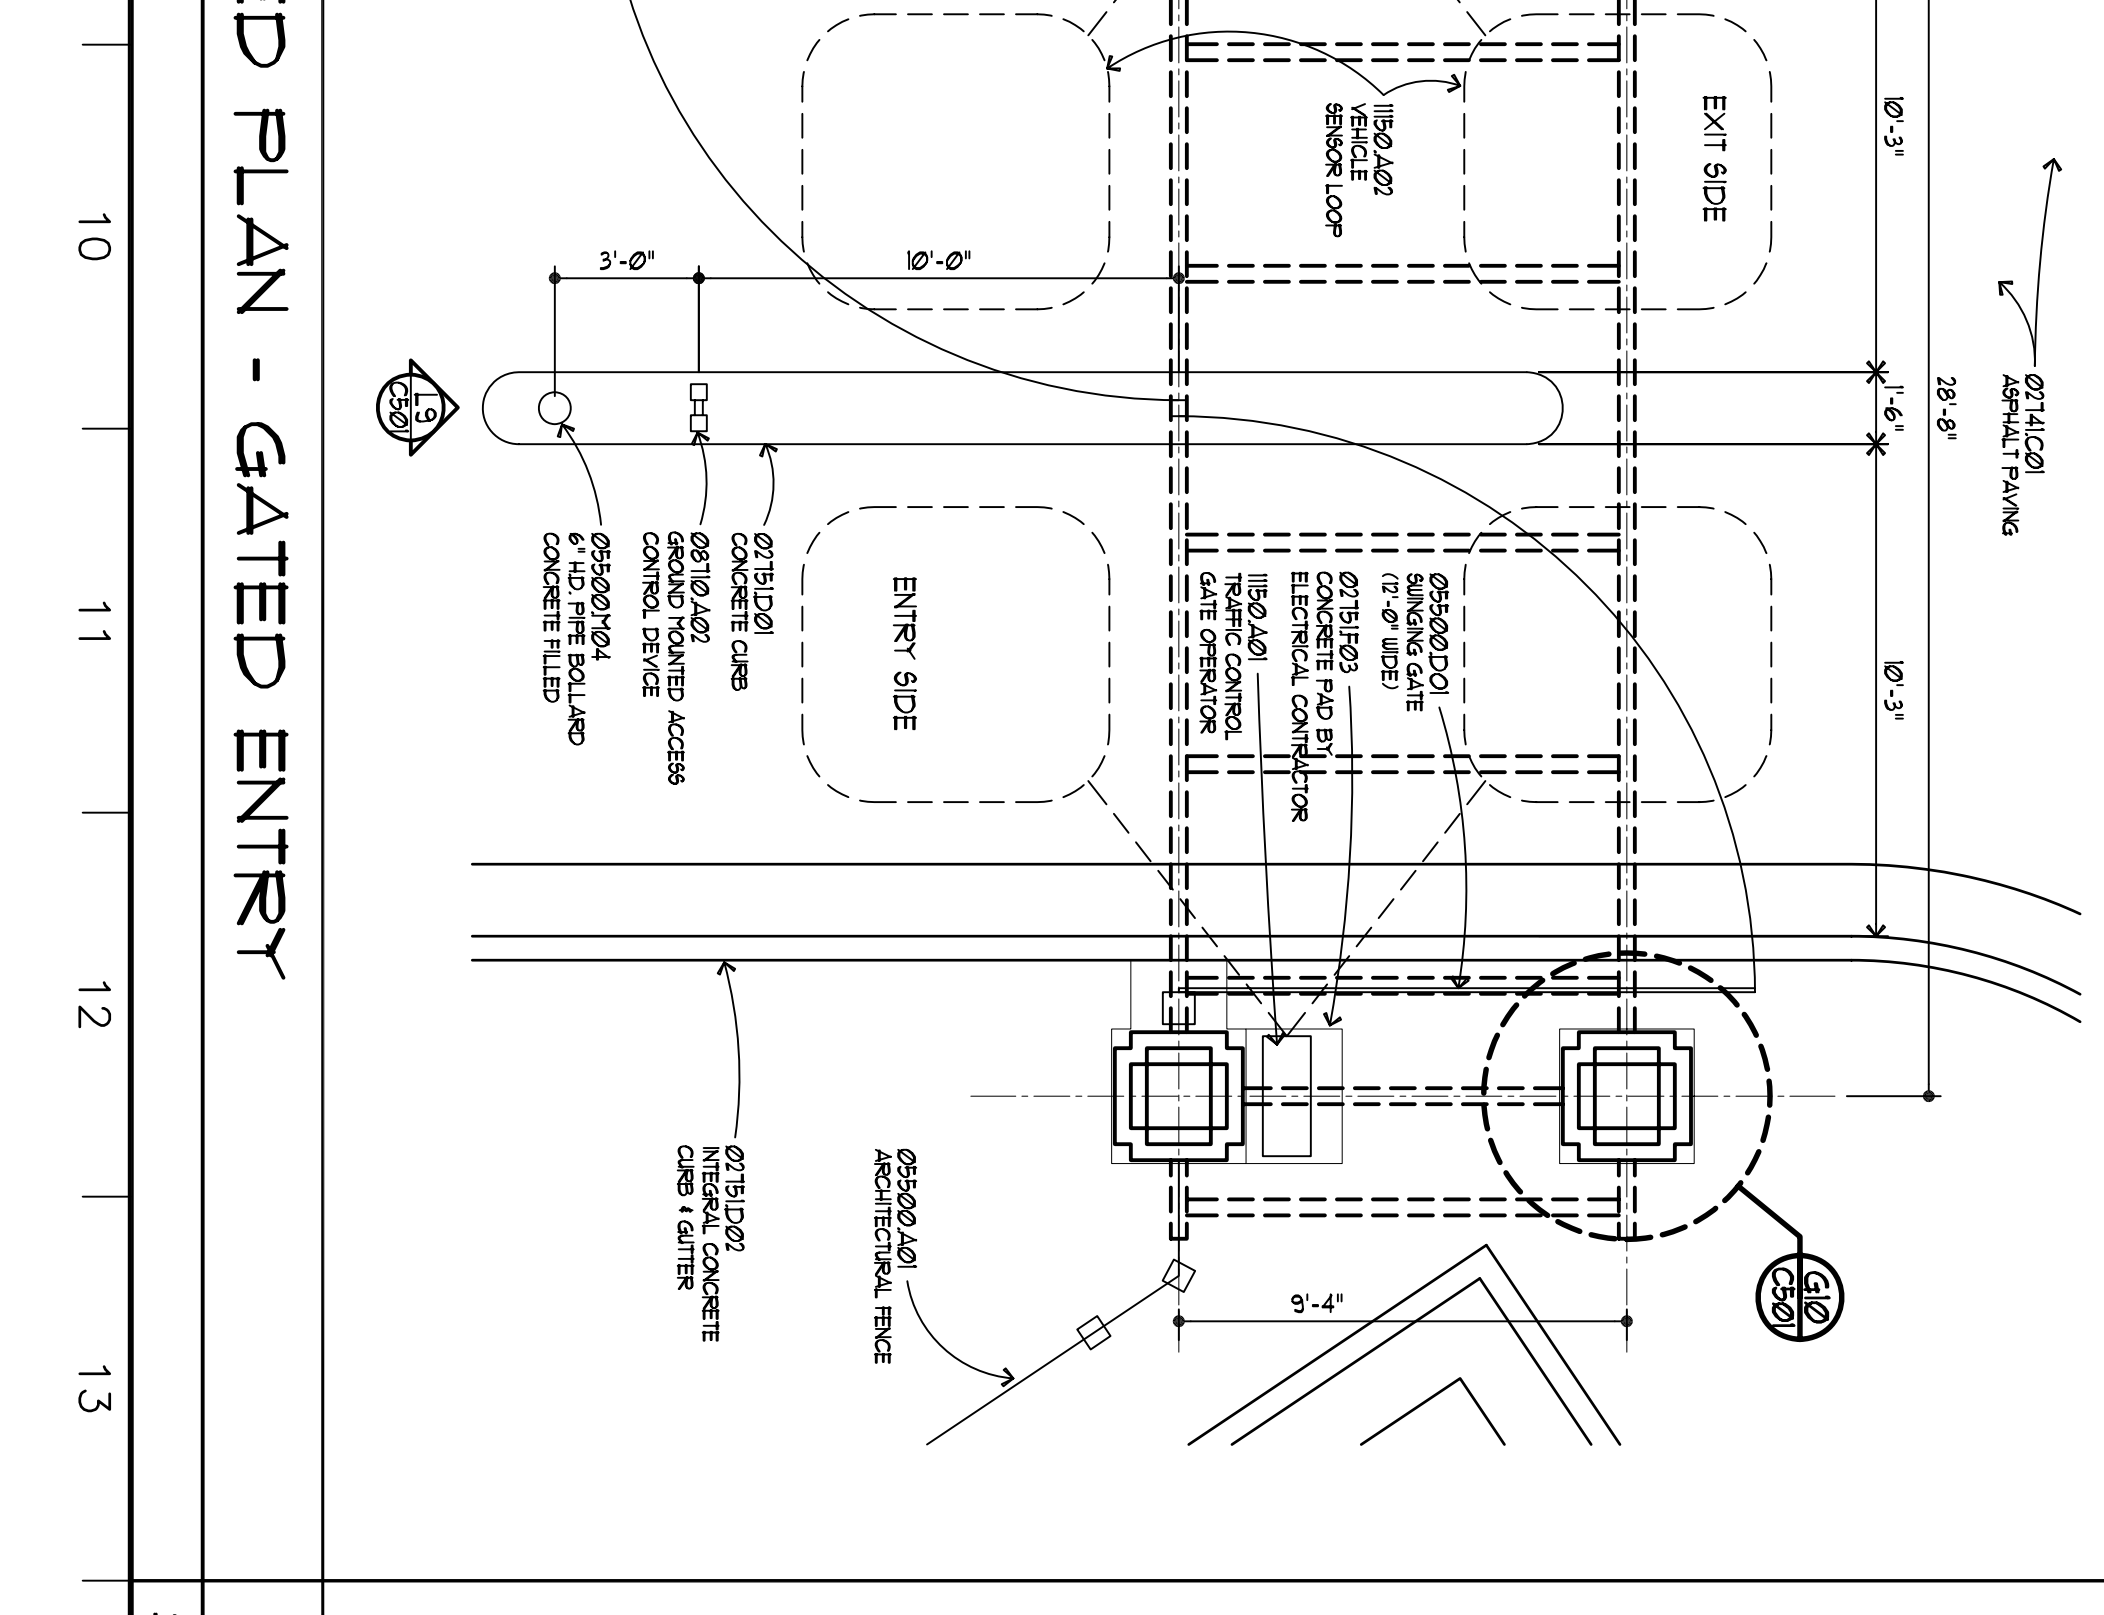
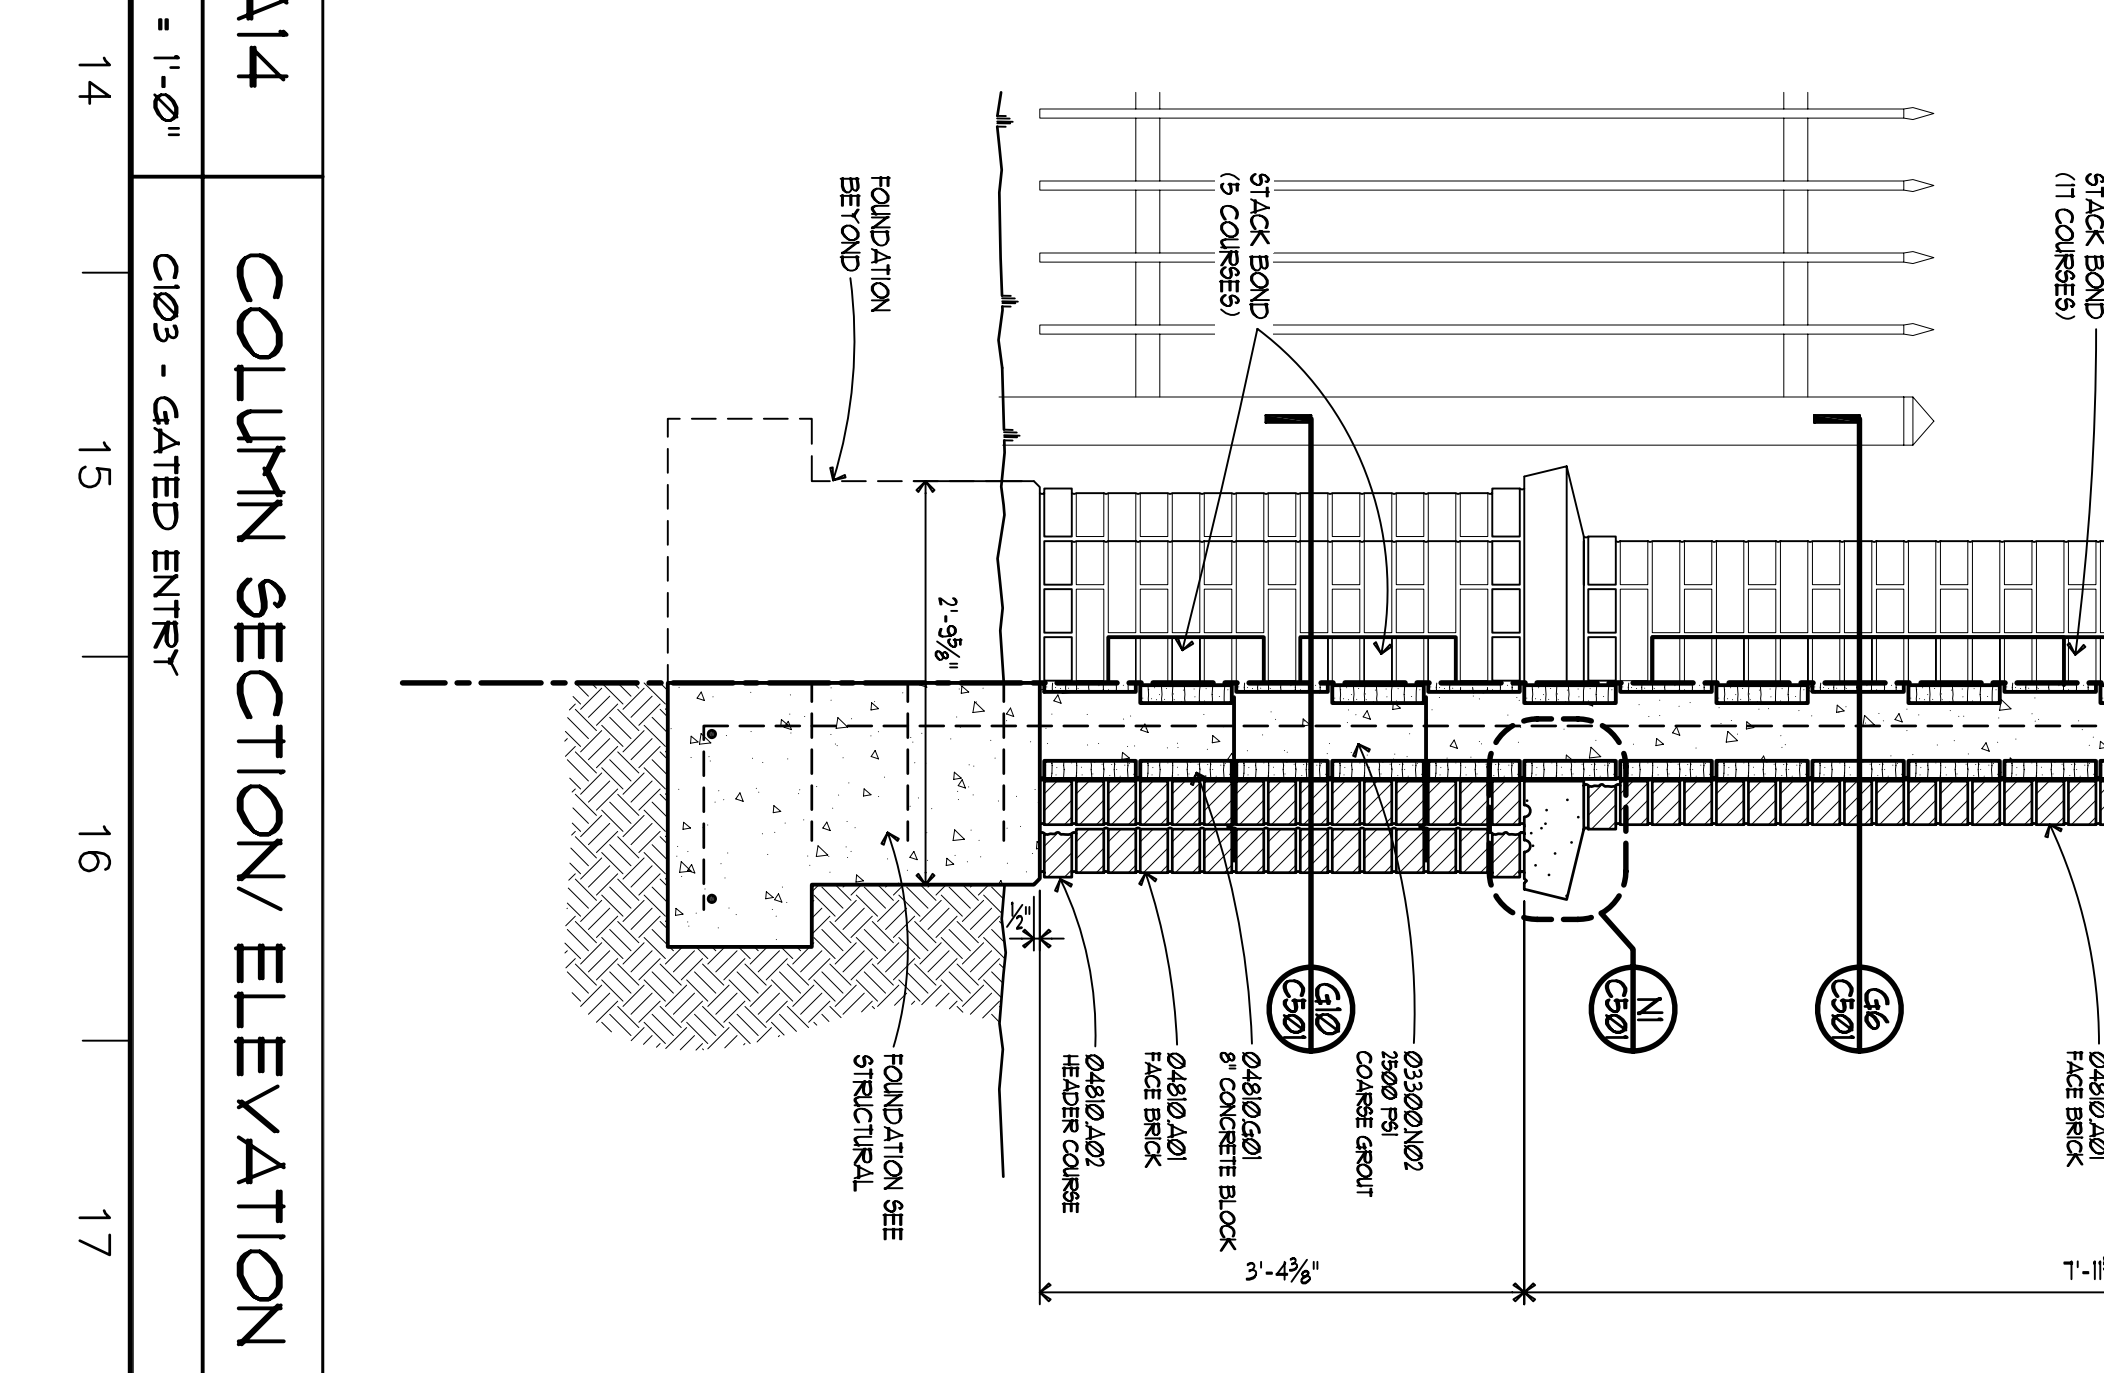
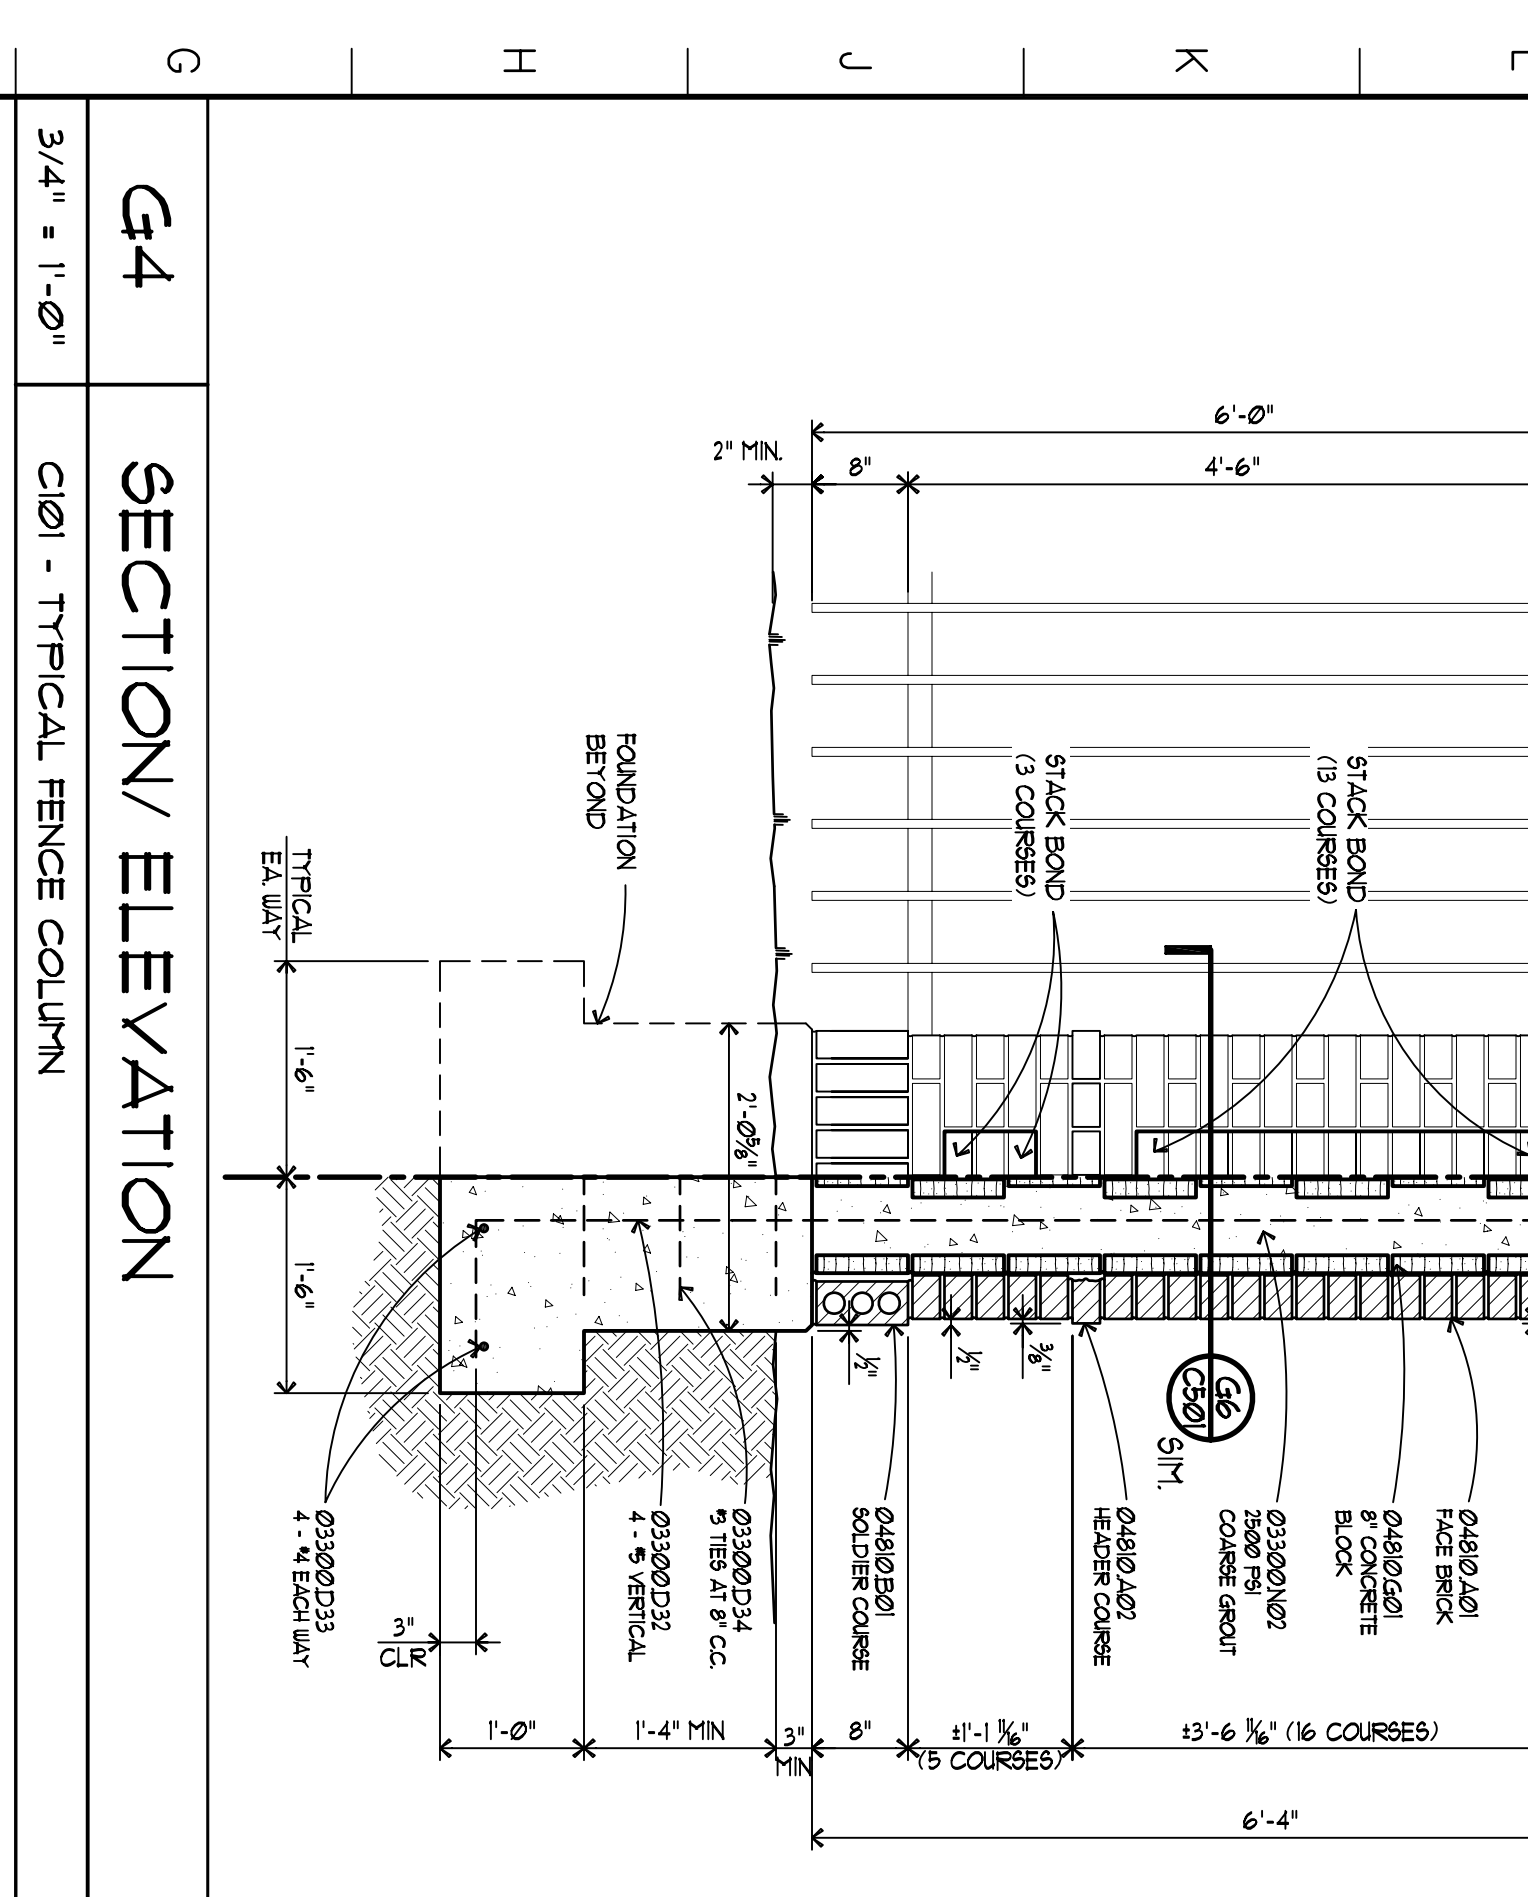
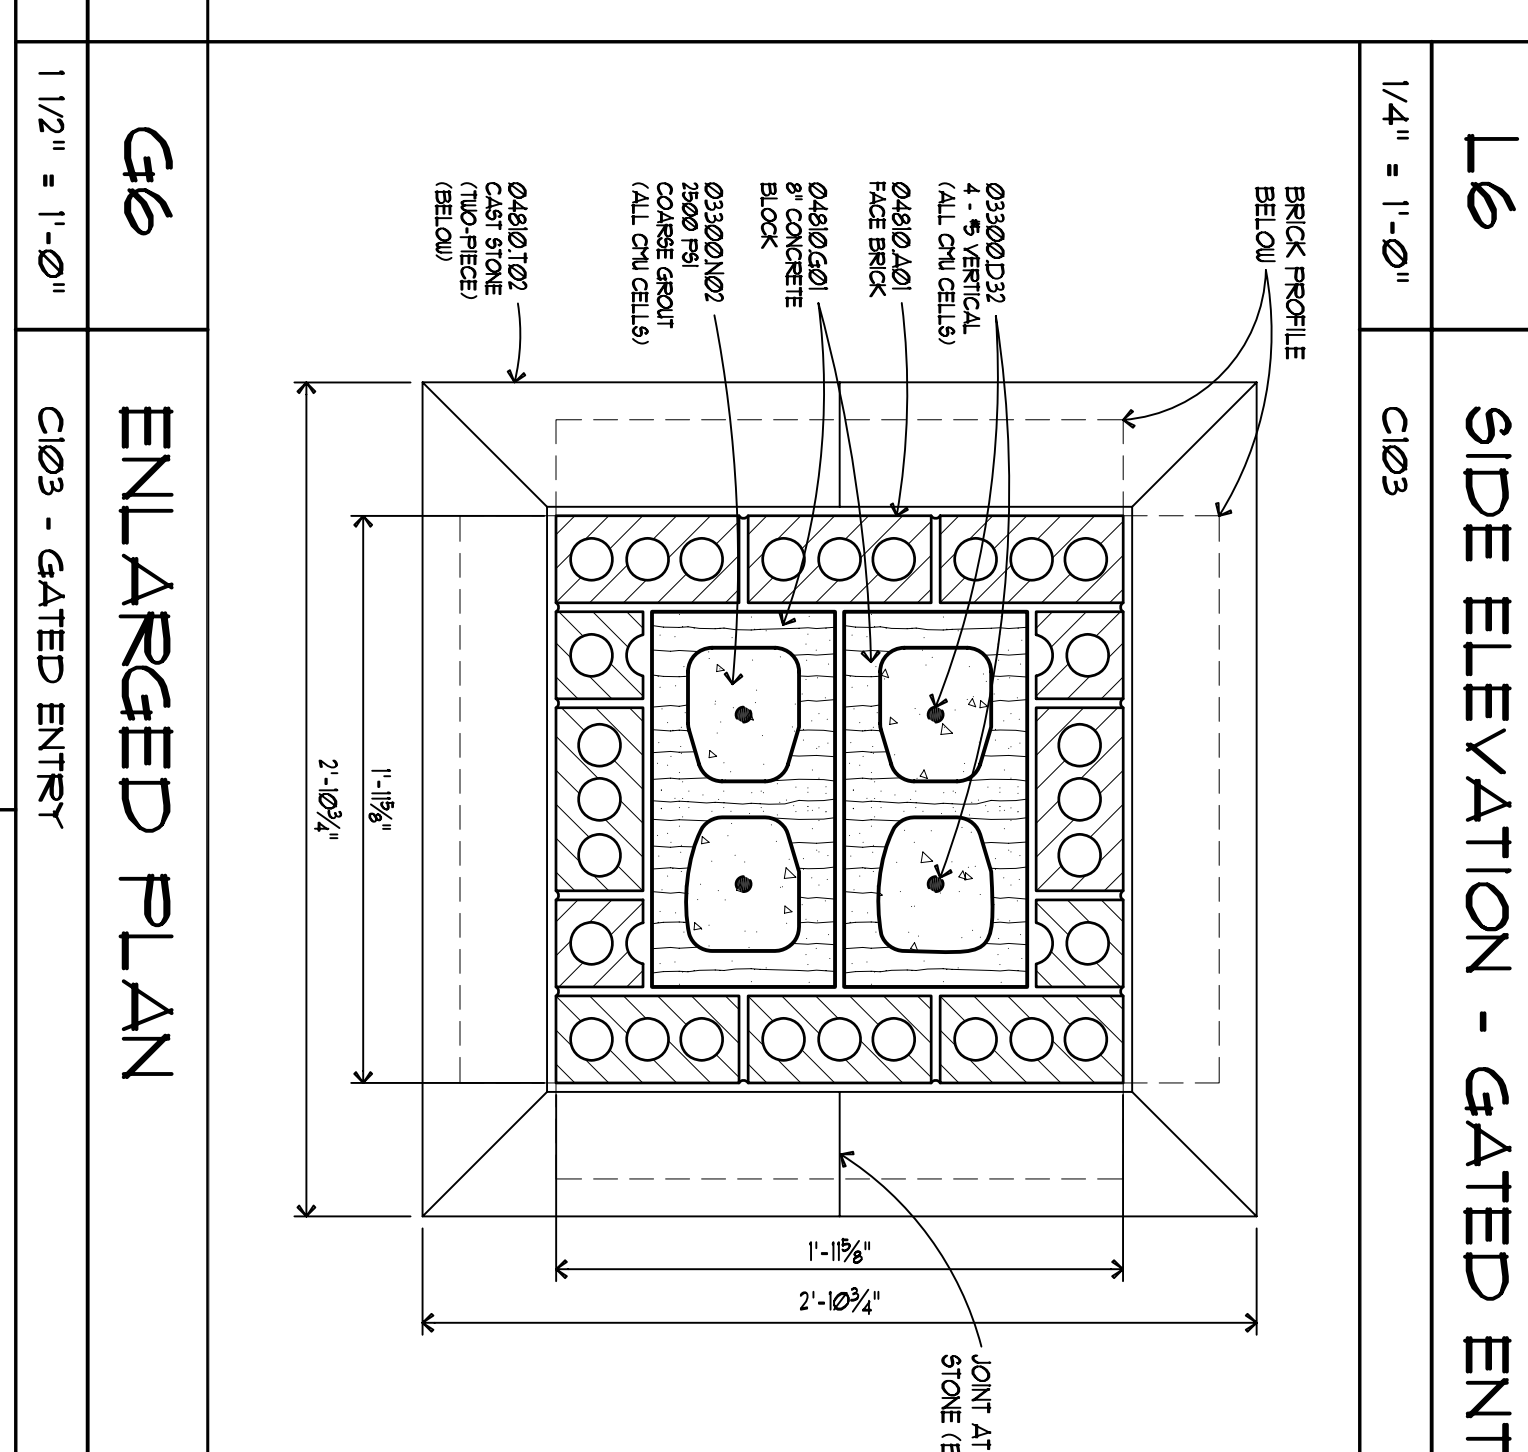
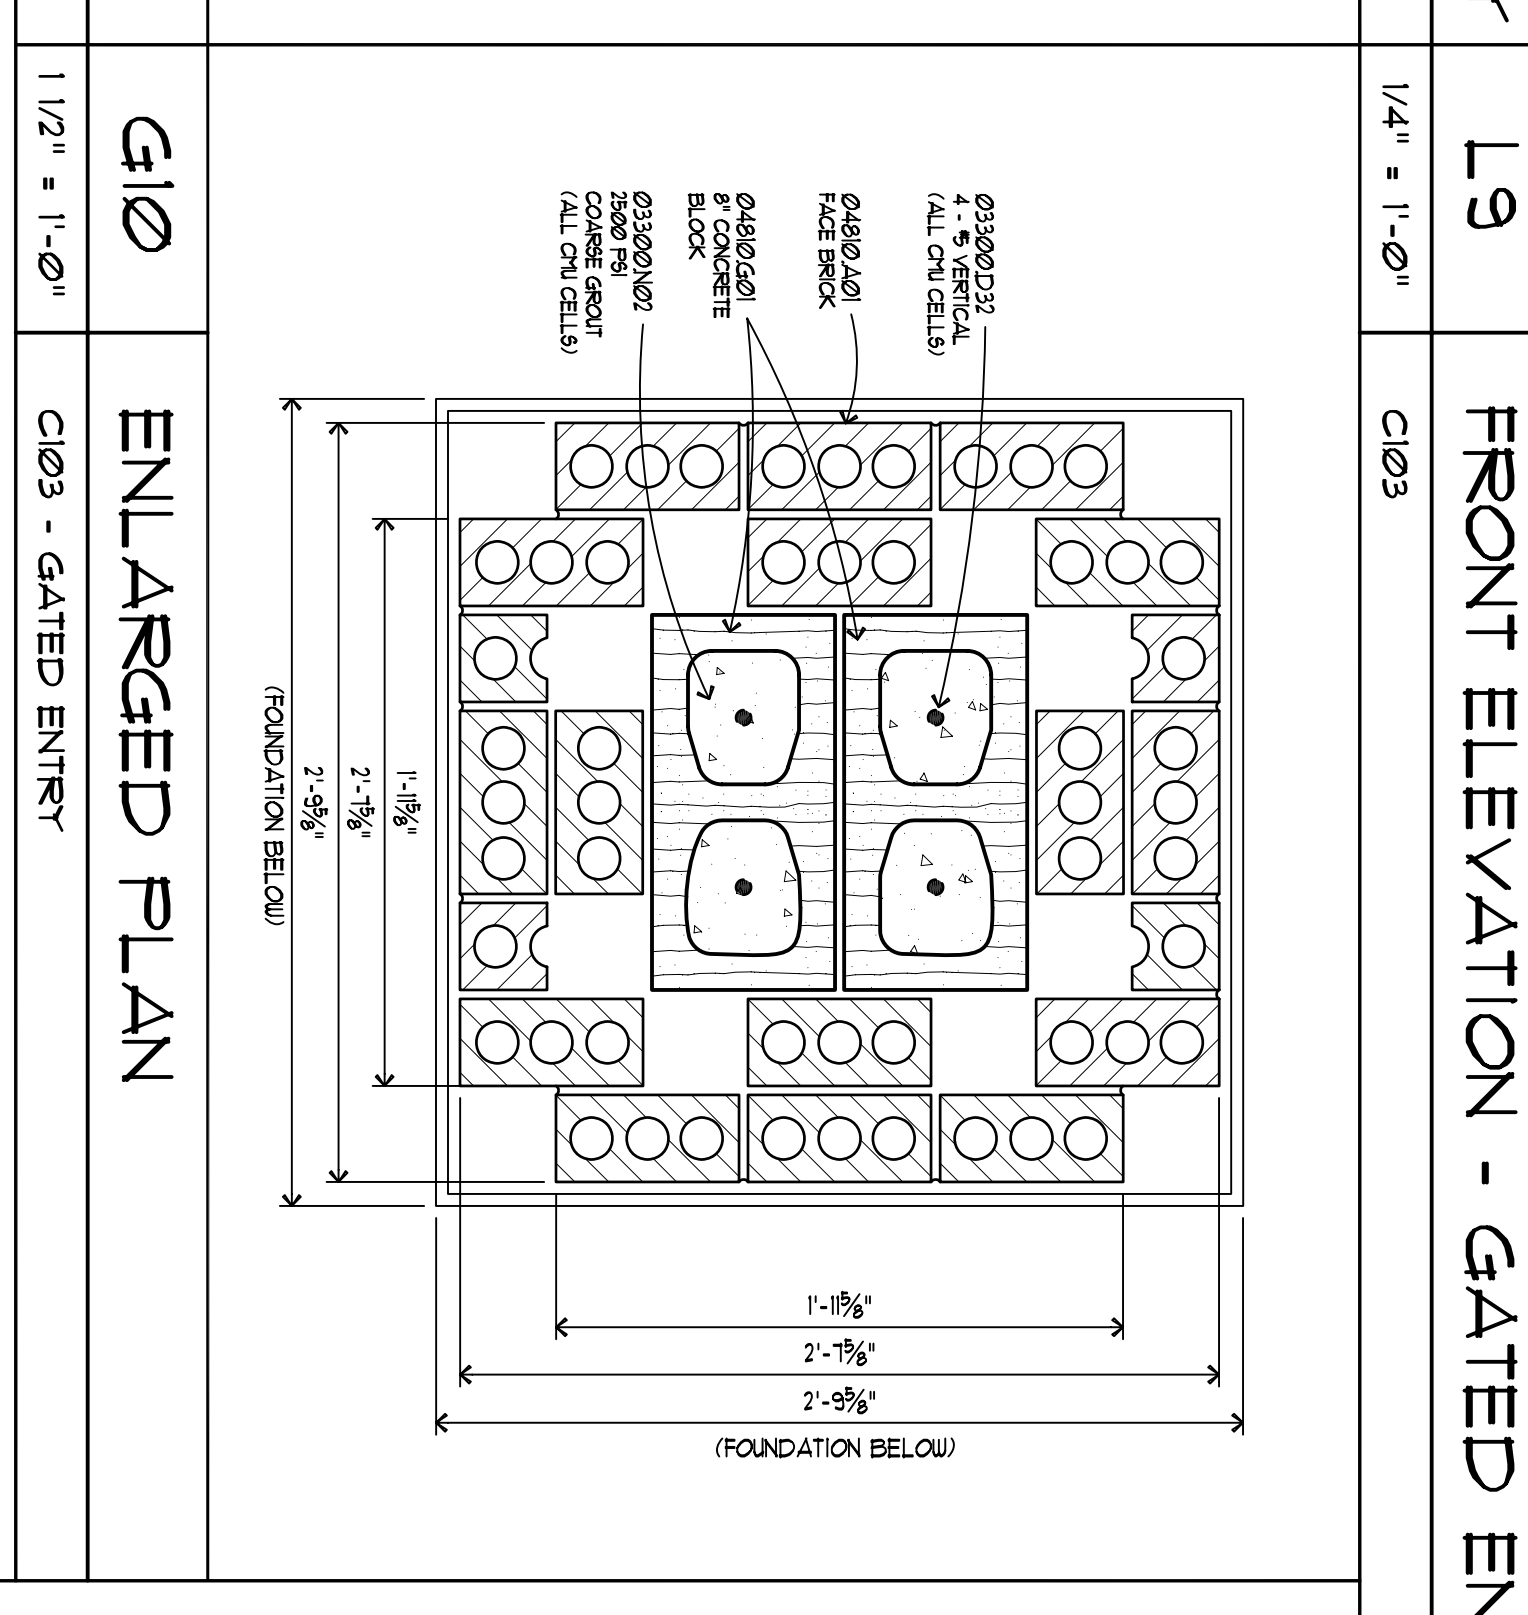
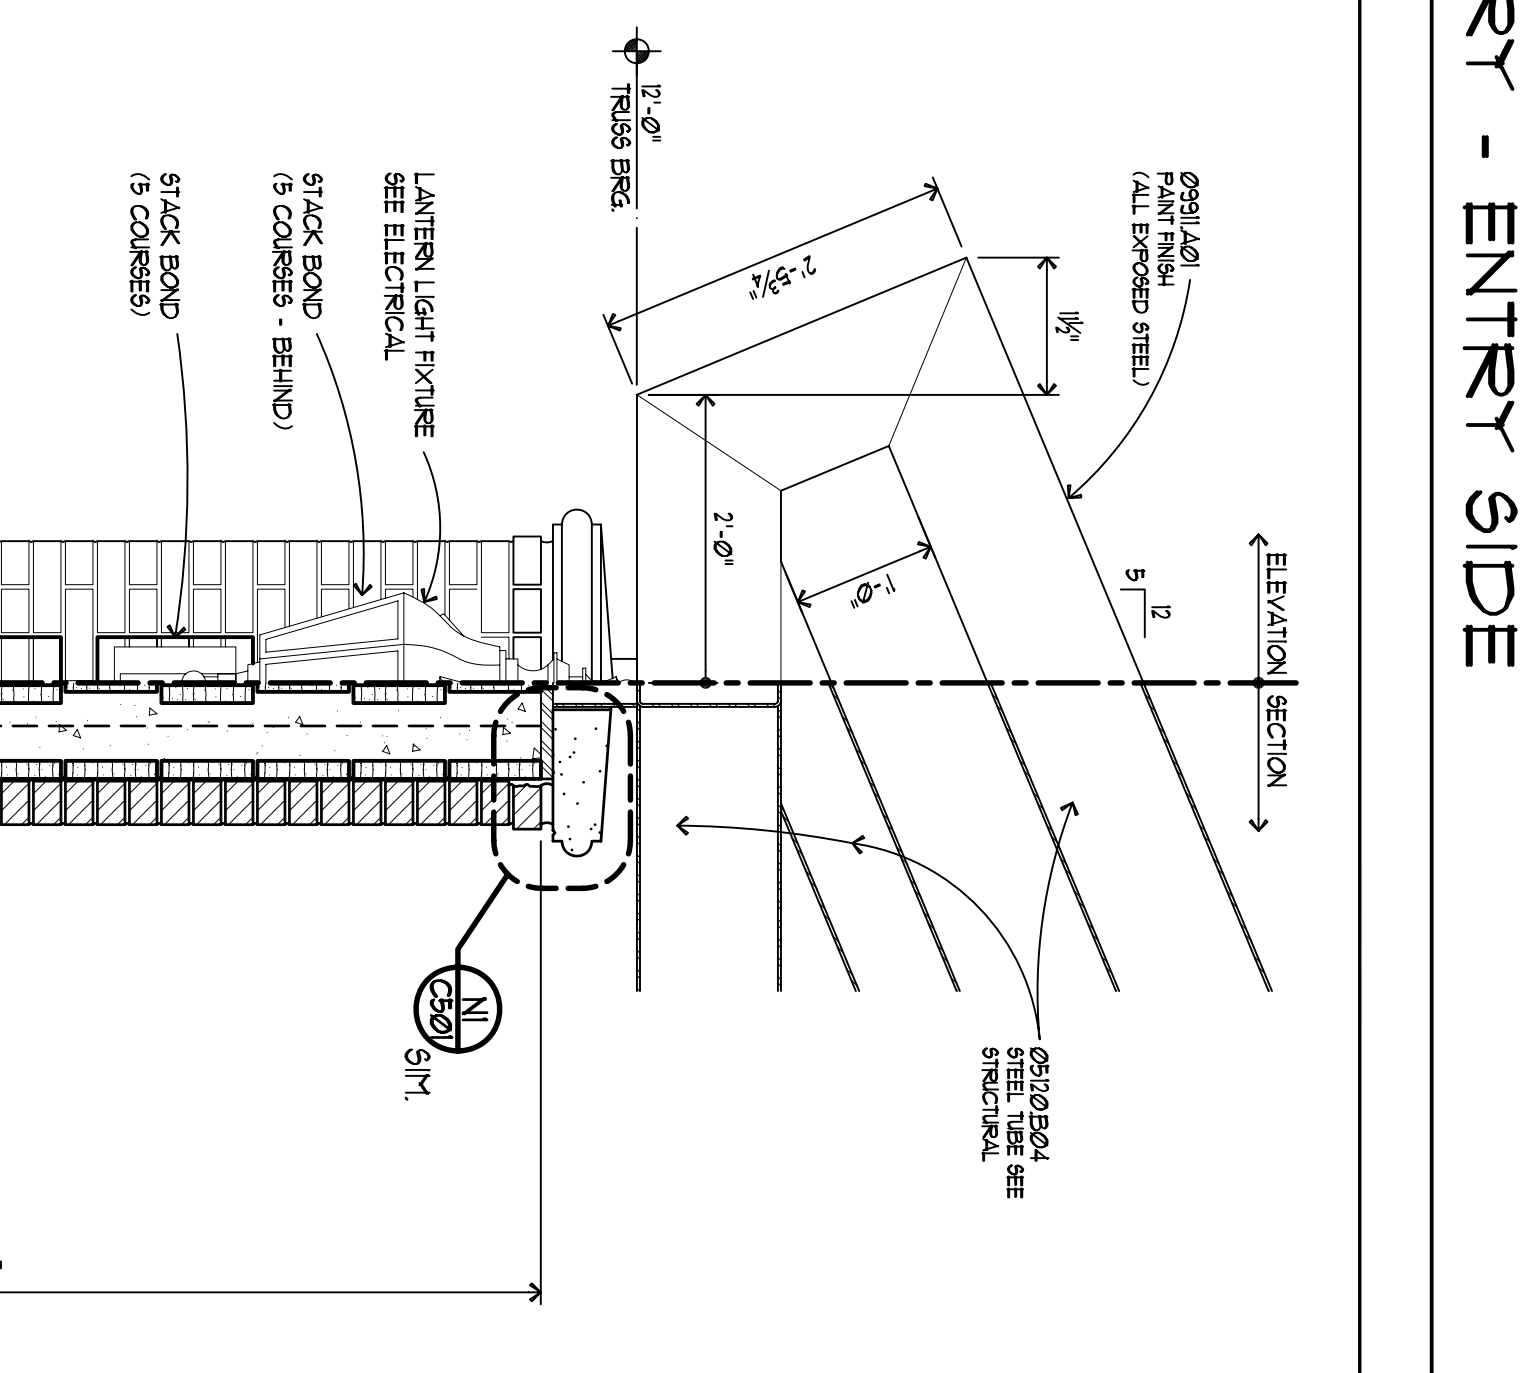
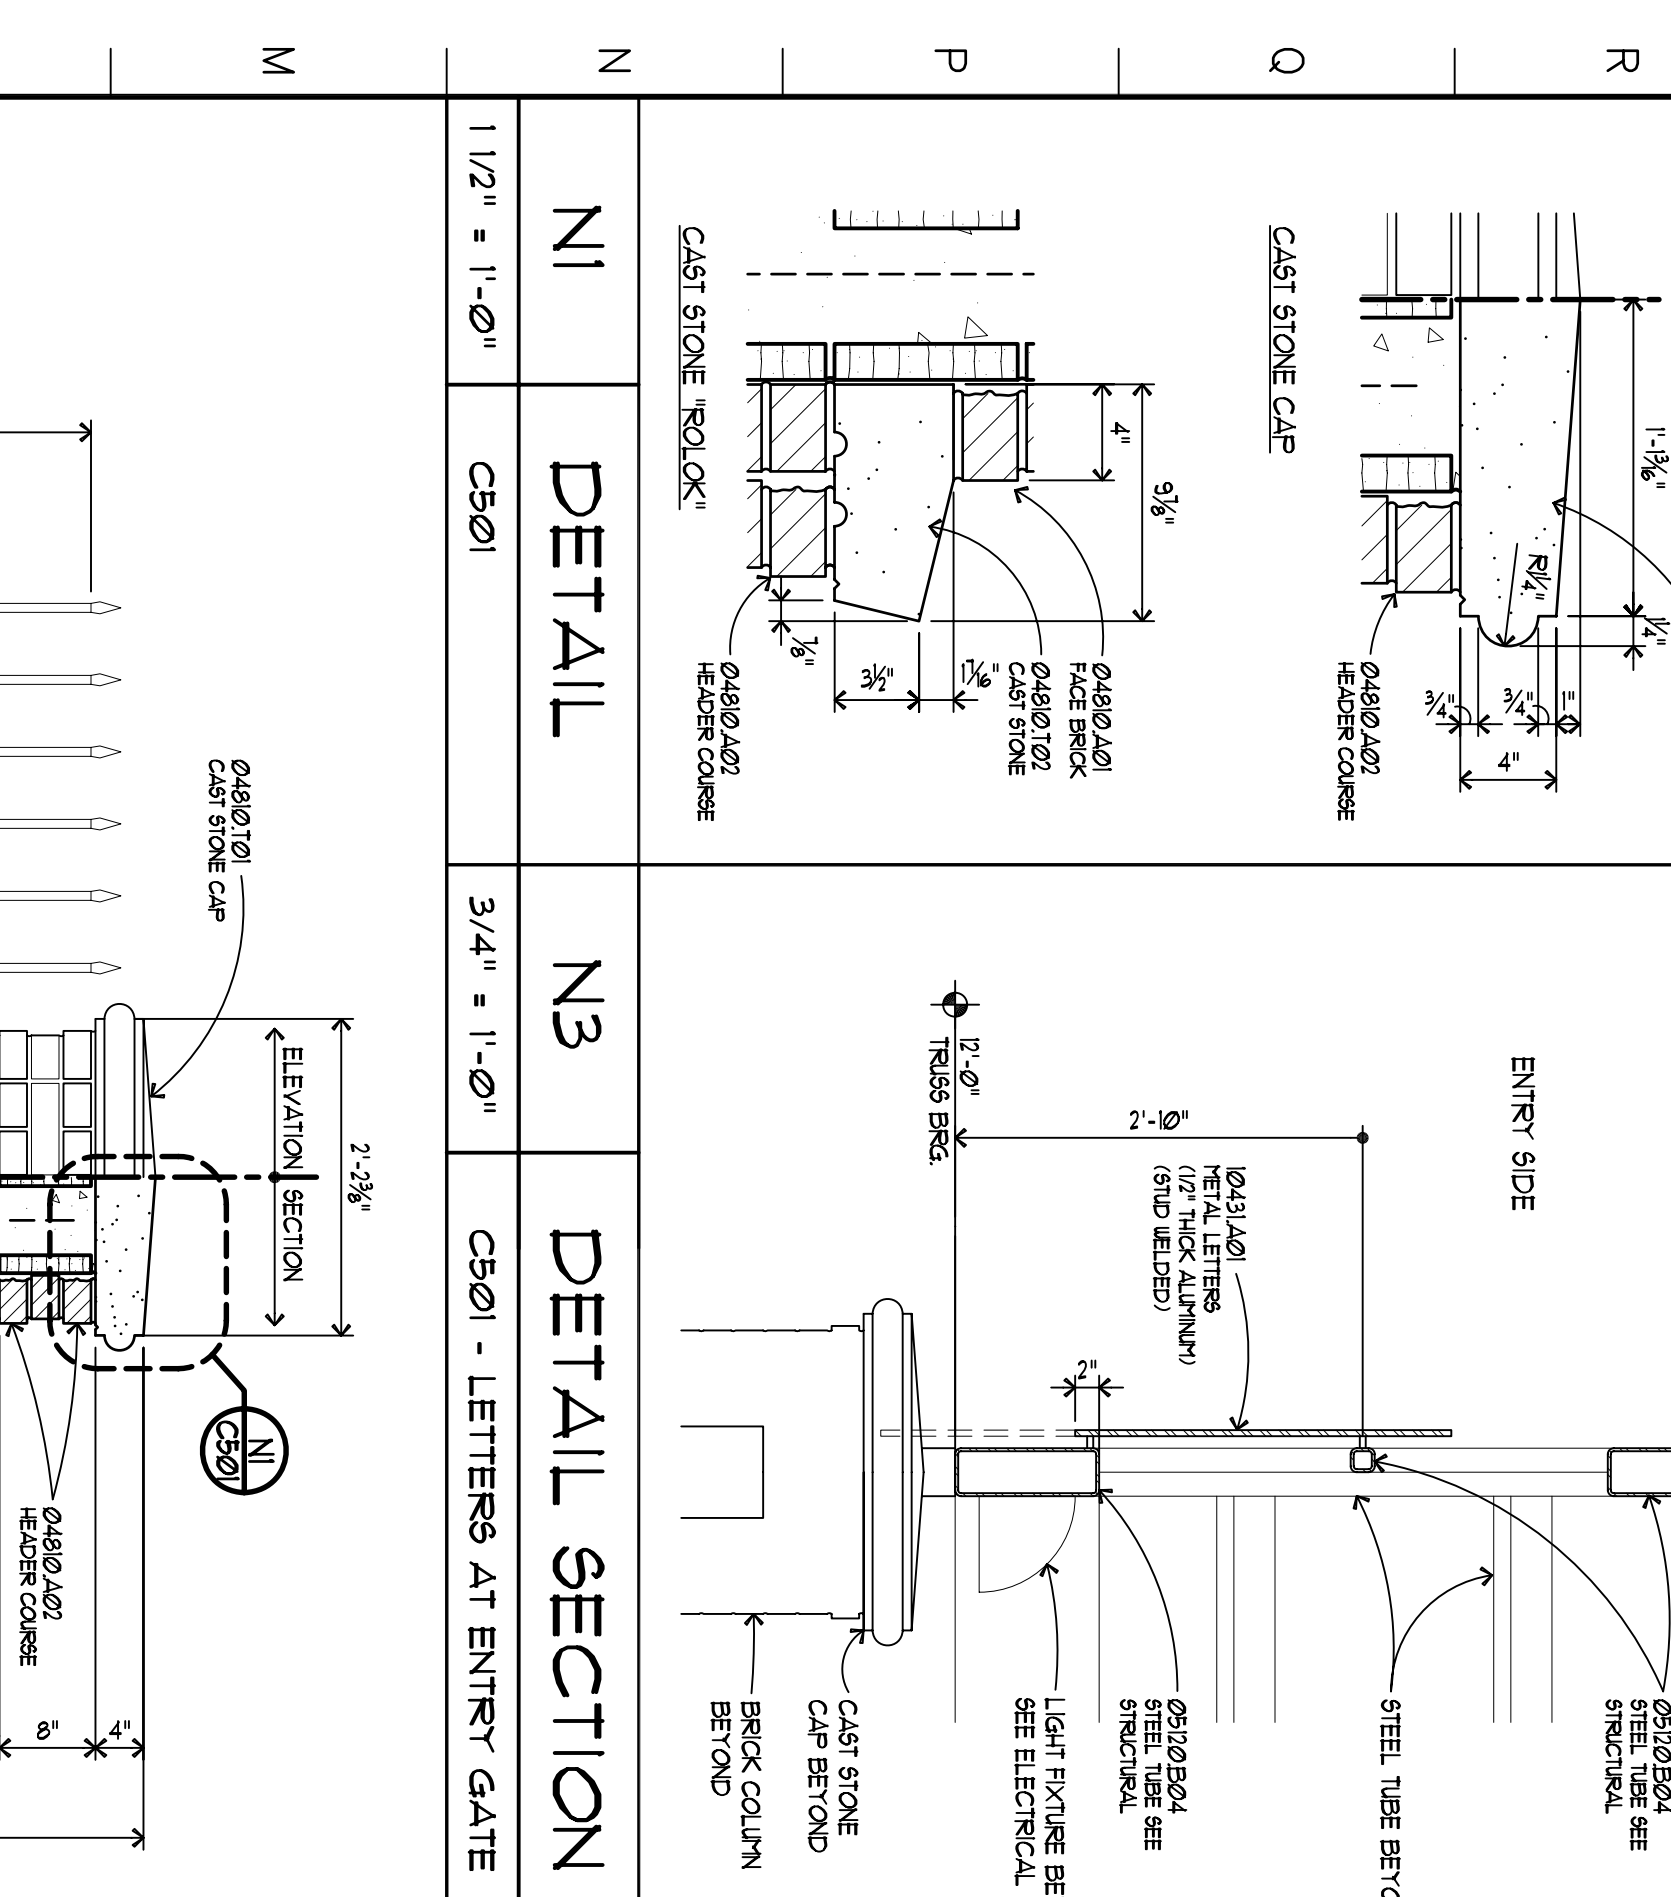
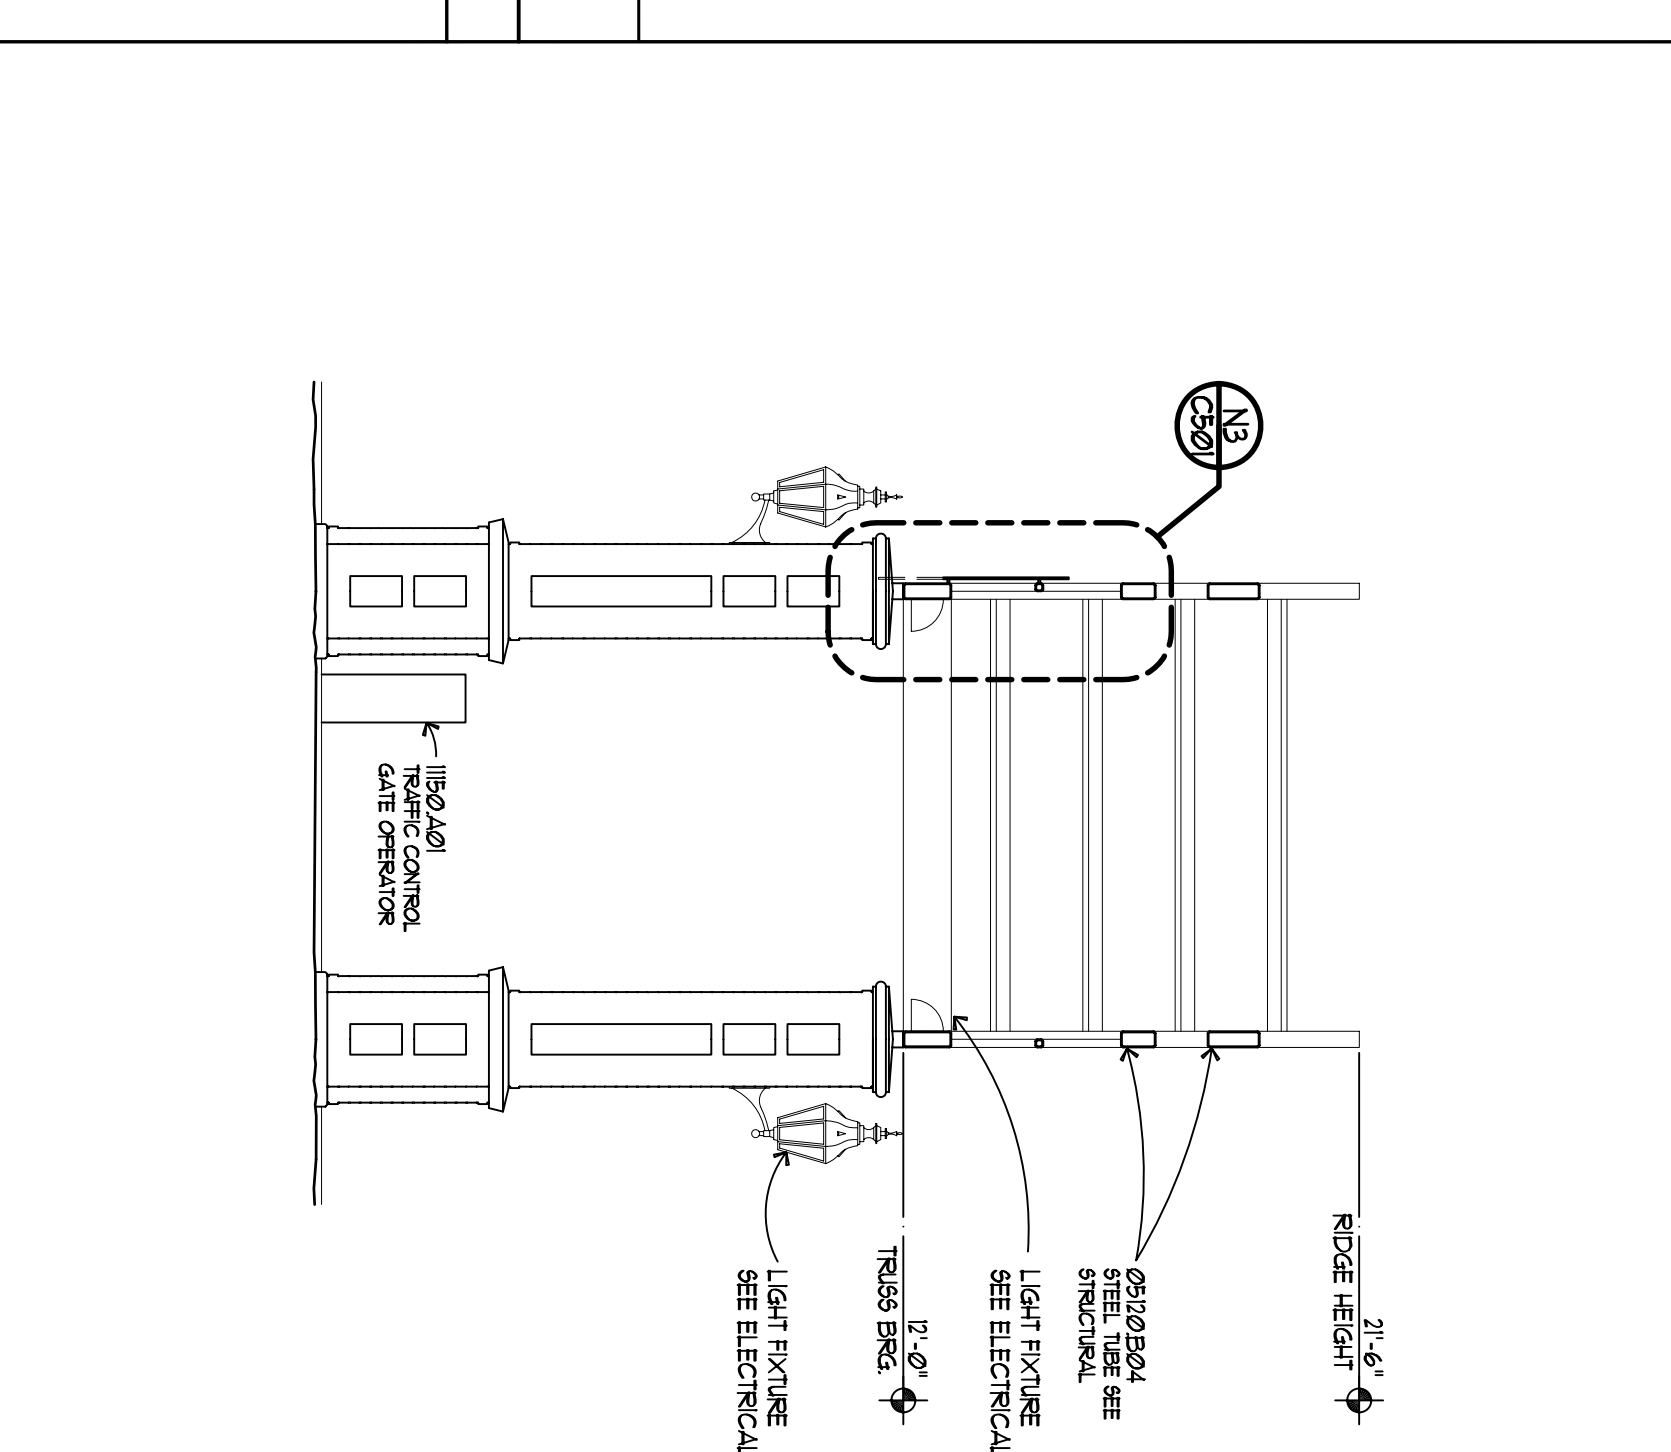
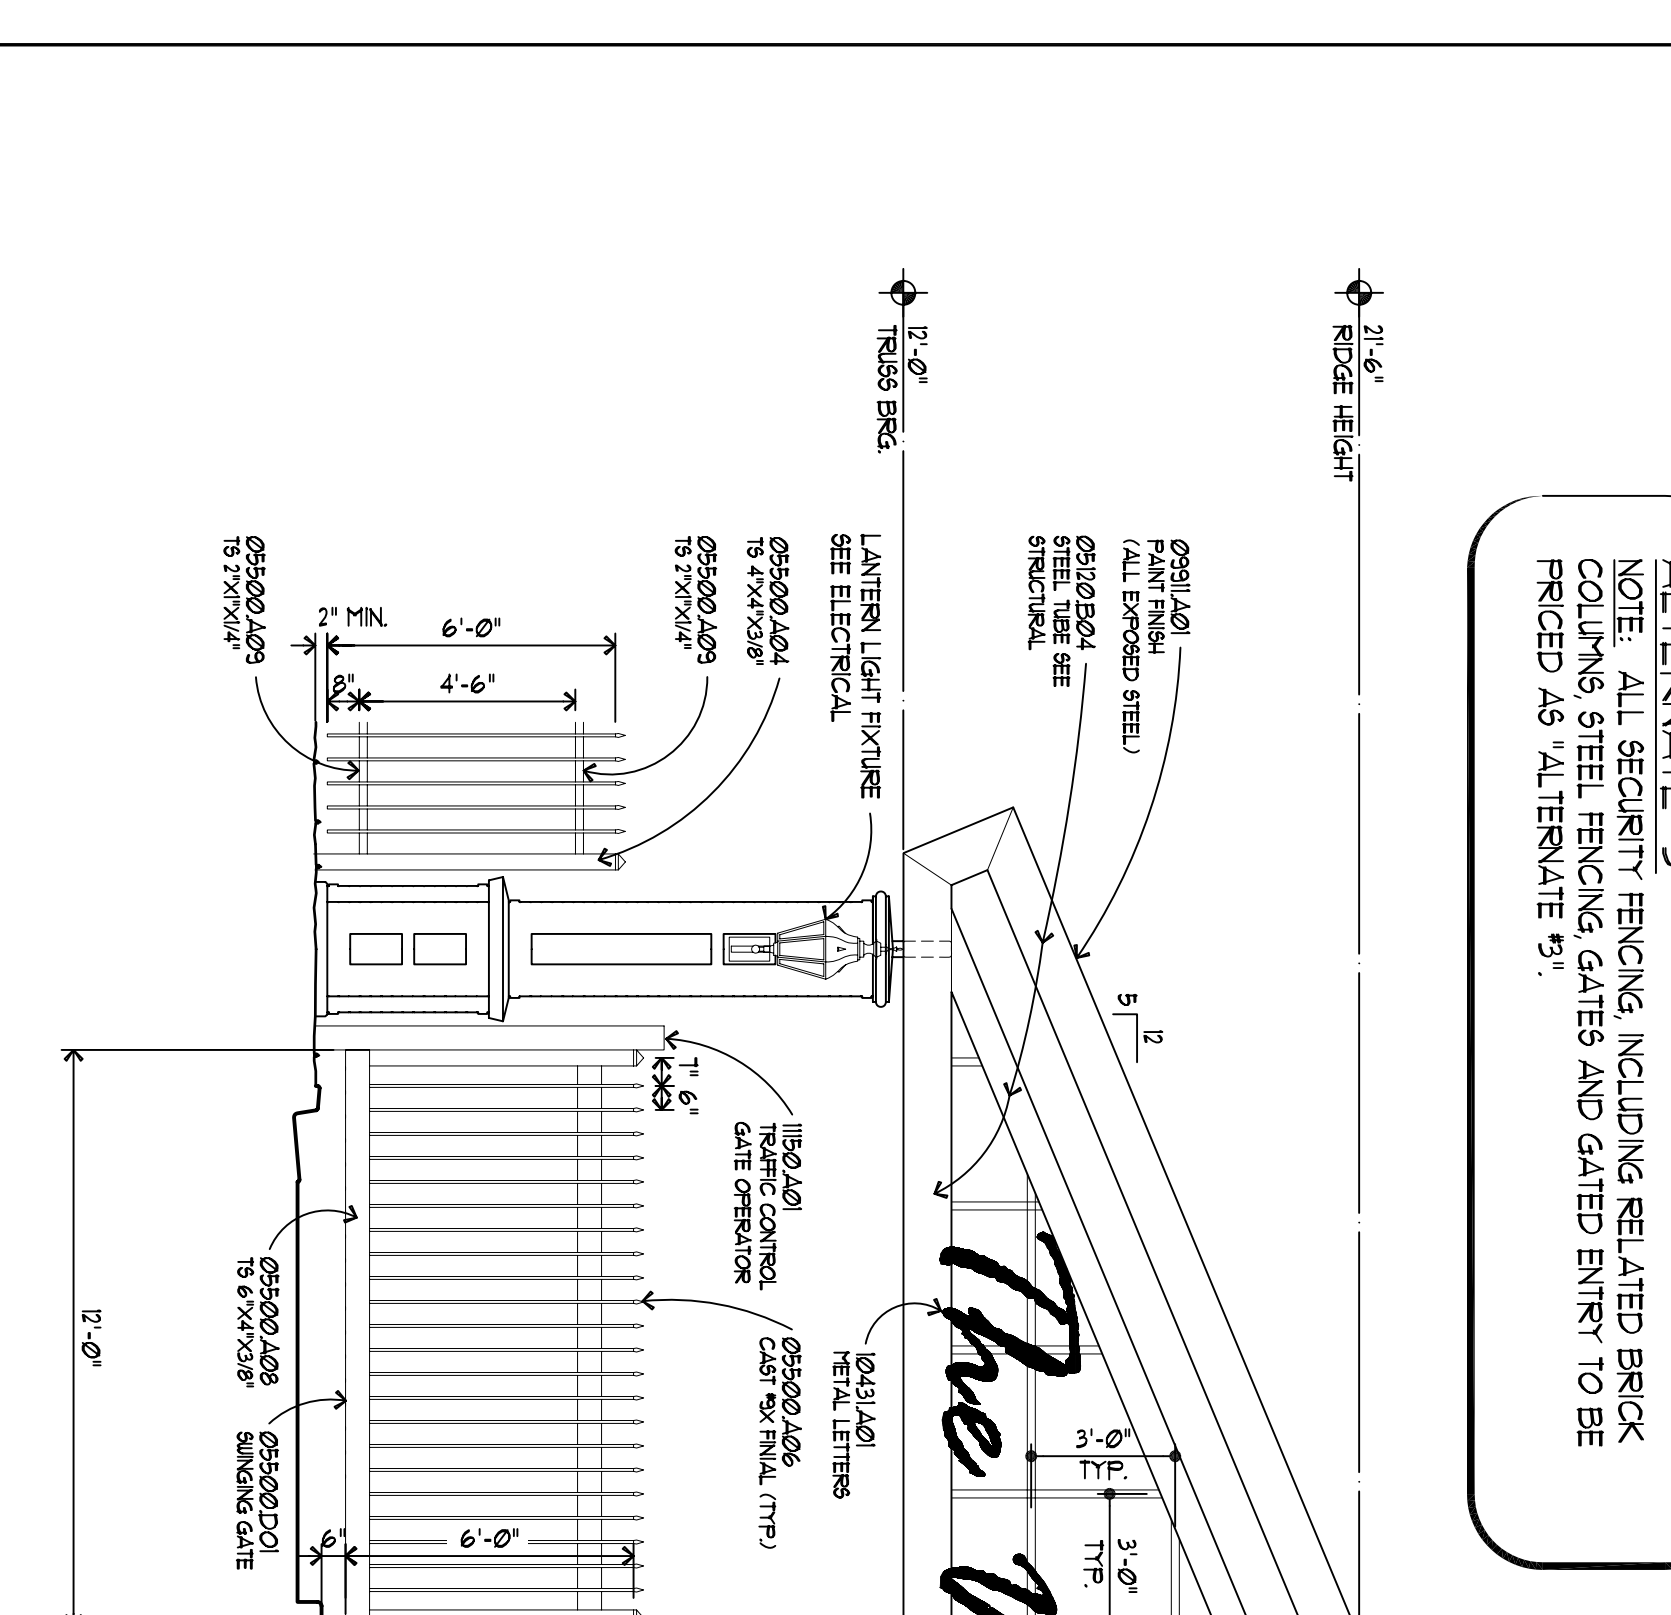


MATERIALS KEYING

- DIV. 01 SITE CONSTRUCTION
- 01100 ASPHALT FINISH
- 01210 4" CONCRETE WALK IN BROOM FINISH
- 01220 CONCRETE CURB
- 01230 METAL CONCRETE CURB 1 GATER
- 01240 CONCRETE FINISH BY ELECTRICAL CONTRACTOR
- DIV. 02 CONCRETE
- 02100 4 - 5" VERTICAL
- 02110 4 - 5" EACH WAY
- 02120 3" THICK
- 02130 3" THICK CONCRETE GROUT
- DIV. 03 MASONRY
- 03100 FACE BRICK
- 03110 SOLIDER CONCRETE
- 03120 SOLIDER CONCRETE
- 03130 CAST STONE CAP
- 03140 CAST STONE
- DIV. 04 METALS
- 04100 STEEL TUBE SEE STRUCTURAL
- 04110 ARCHITECTURAL FINISH
- 04120 POST CAP
- 04130 18 6"x3"x3/8"
- 04140 18 6"x3"x3/8"
- DIV. 05 DOORS AND WINDOWS
- 05100 GROUND MOUNTED ACCESS CONTROL DEVICE
- 05110 DOOR HINGERS
- DIV. 06 FINISHES
- 06100 PAINT FINISH
- DIV. 07 METALS
- 07100 TRAFFIC CONTROL GATE OPERATOR
- 07110 VEHICLE SENSOR LOOP

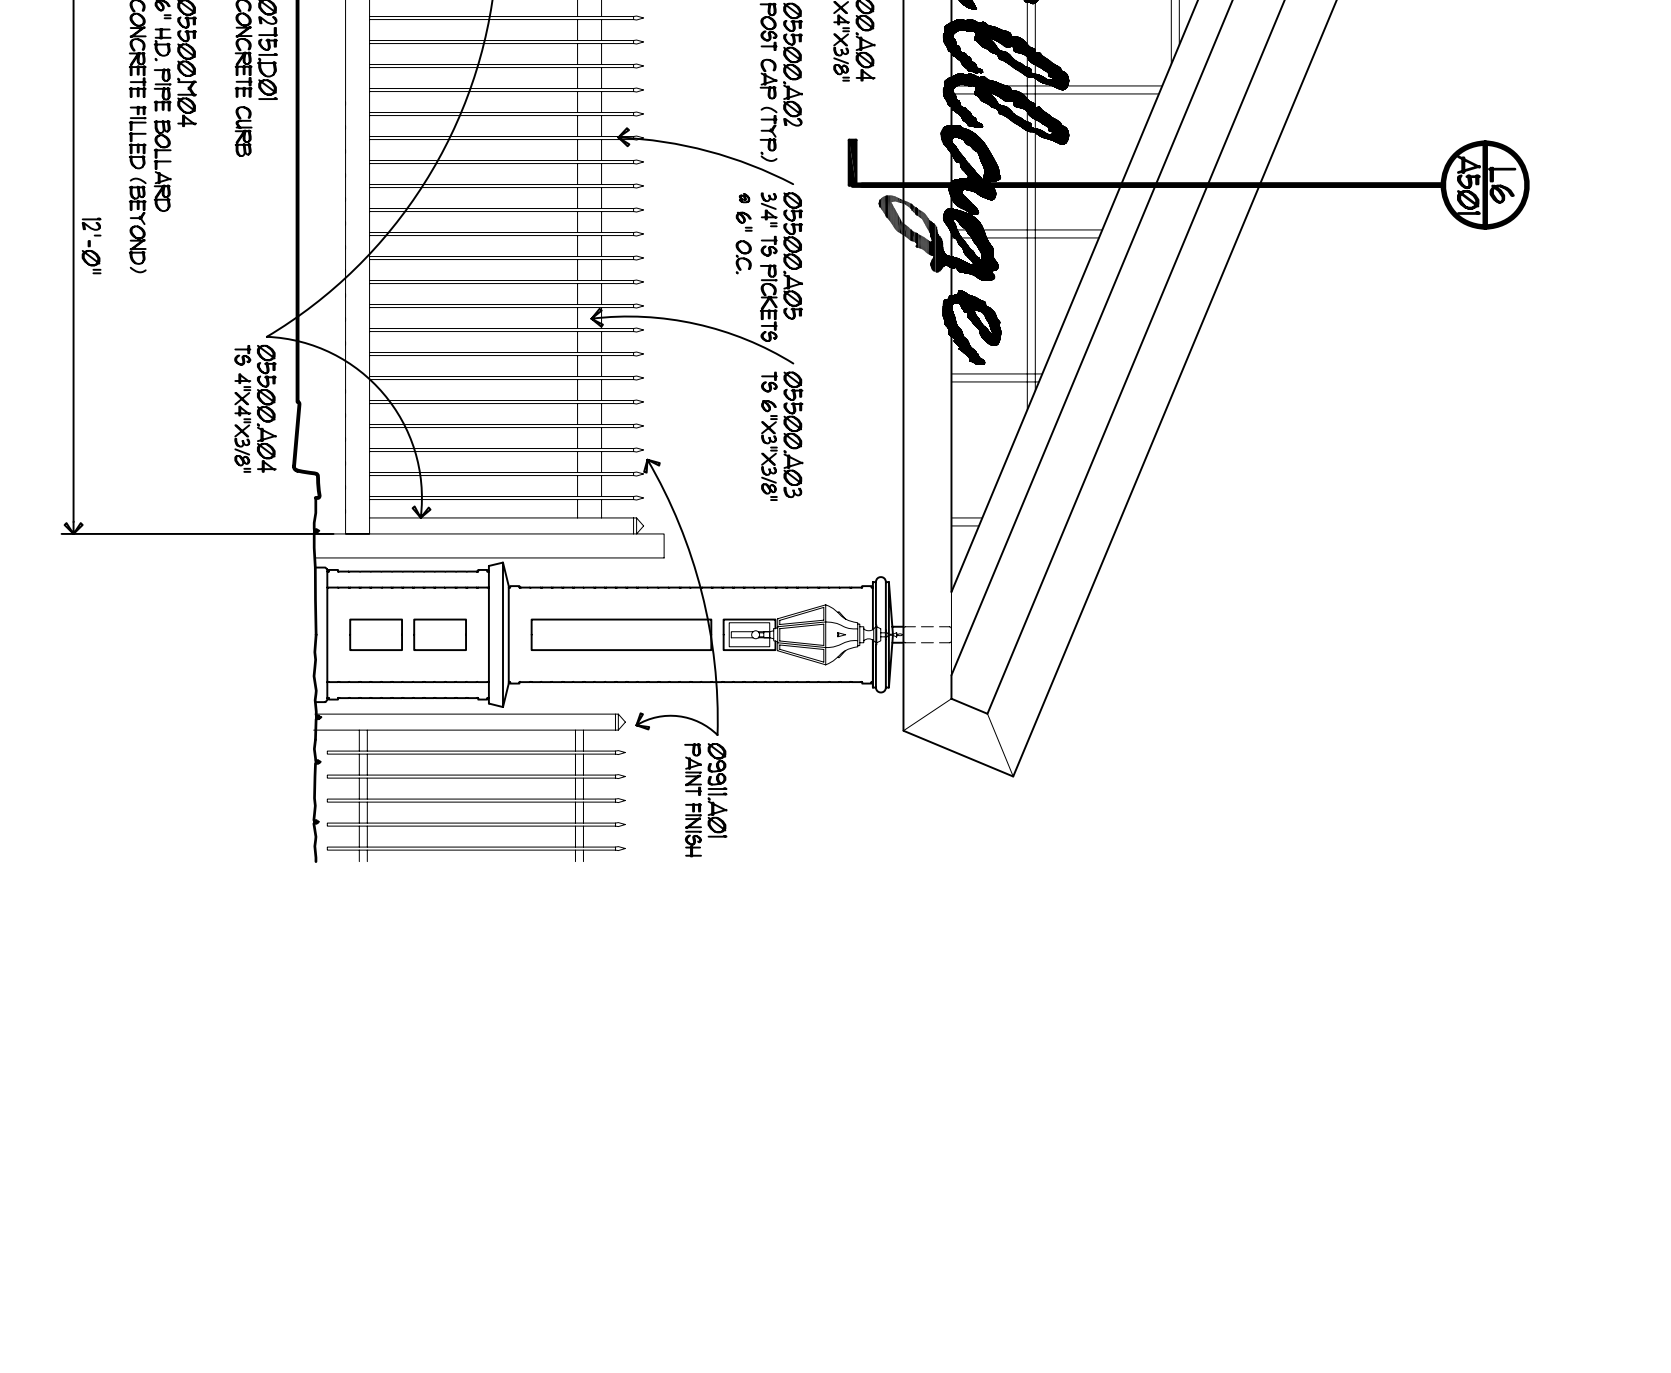

GENERAL NOTES

1. THE GENERAL CONTRACTOR AND ALL SUBCONTRACTORS SHALL TAKE EVERY PRECAUTION TO PROTECT ALL EXISTING UTILITIES. THE SIGNIFICANT UTILITIES SHALL BE MARKED BY THE ARCHITECT PRIOR TO COMMENCING CONSTRUCTION OPERATIONS. THE RESPONSIBILITY FOR OBTAINING ALL NECESSARY PERMITS FOR CONSTRUCTION OPERATIONS SHALL BE THE RESPONSIBILITY OF THE GENERAL CONTRACTOR. THE GENERAL CONTRACTOR SHALL BE RESPONSIBLE FOR OBTAINING ALL NECESSARY PERMITS FOR CONSTRUCTION OPERATIONS. 
2. DEMOLITION OF EXISTING BUILDINGS, STRUCTURES AND UTILITIES IS CURRENTLY BEING ACCORDING UNDER A SEPARATE CONTRACT. THE DEMOLITION WORK TO BE UNDER A SEPARATE CONTRACT.
3. THE TOPOGRAPHICAL INFORMATION SHOWN WAS PREPARED BY JONES & BOND, P.C. AFTER COMPLETION OF THE SURVEY. THE GENERAL CONTRACTOR SHALL BE RESPONSIBLE FOR VERIFYING THE ACCURACY OF THE INFORMATION SHOWN. THE GENERAL CONTRACTOR SHALL BE RESPONSIBLE FOR VERIFYING THE ACCURACY OF THE INFORMATION SHOWN.
4. THE CONTRACTOR SHALL NOTIFY EACH INDIVIDUAL UTILITY OWNER OF THE LOCATION OF THE UTILITY IN THE AREA OF THE PROJECT. THE UTILITY OWNERS AND REQUESTERS TO LOCATE THEIR RESPECTIVE UTILITIES LOCATIONS ON THE PROJECT. THE UTILITY OWNERS AND REQUESTERS TO LOCATE THEIR RESPECTIVE UTILITIES LOCATIONS ON THE PROJECT.
5. ALL CONCRETE REPAIRS AT EXTERIOR POLE LIGHTS AND BELIEF STICKS SHALL BE IDENTICAL TO THE ORIGINAL COLOR.
6. CONTRACTOR SHALL INSTALL MAINTAIN ALL APPLICABLE EROSION CONTROL FEATURES DURING CONSTRUCTION.

PROJECT TITLE
THE VILLAGE
THE UNIVERSITY OF SOUTHERN MISSISSIPPI

IHL# 208-260
 HATTIESBURG, MISSISSIPPI

SHEET NUMBER
C501

COMPUTER GRAPHICS
 THE MCCARTY COMPANY
 DESIGN GROUP, P.A.

PROJECT NO.: 2005080
 CAD FILE NO.: 050800501
 DATE ISSUED: 21 FEB 2006
 DRAWN BY: jph
 CHECKED BY: JDS
 REVISION/DATE:

MAILING ADDRESS:
 P.O. BOX 440
 TUPELO, MS 38802

OFFICE ADDRESS:
 533 WEST MAIN STREET
 TUPELO, MS 38804

TELEPHONE:
 (662) 844-4400
 (662) 844-0500



PROJECT TITLE
THE VILLAGE
THE UNIVERSITY OF SOUTHERN MISSISSIPPI

IHL# 208-260
 HATTIESBURG, MISSISSIPPI

SHEET NUMBER
C501

GENERAL NOTES

1. THE GENERAL CONTRACTOR AND ALL SUBCONTRACTORS SHALL TAKE EVERY PRECAUTION TO PROTECT ALL EXISTING UTILITIES. THE SIGNIFICANT UTILITIES SHALL BE MARKED BY THE ARCHITECT PRIOR TO COMMENCING CONSTRUCTION OPERATIONS. THE RESPONSIBILITY FOR OBTAINING ALL NECESSARY PERMITS FOR CONSTRUCTION OPERATIONS SHALL BE THE RESPONSIBILITY OF THE GENERAL CONTRACTOR. THE GENERAL CONTRACTOR SHALL BE RESPONSIBLE FOR OBTAINING ALL NECESSARY PERMITS FOR CONSTRUCTION OPERATIONS. THE GENERAL CONTRACTOR SHALL BE RESPONSIBLE FOR OBTAINING ALL NECESSARY PERMITS FOR CONSTRUCTION OPERATIONS.
2. DEMOLITION OF EXISTING BUILDINGS, STRUCTURES AND UTILITIES IS CURRENTLY BEING ACCORDING UNDER A SEPARATE CONTRACT. THE DEMOLITION WORK TO BE UNDER A SEPARATE CONTRACT. THE DEMOLITION WORK TO BE UNDER A SEPARATE CONTRACT.
3. THE TOPOGRAPHICAL INFORMATION SHOWN WAS PREPARED BY JONES & BOND, P.C. AFTER COMPLETION OF THE SURVEY. THE GENERAL CONTRACTOR SHALL BE RESPONSIBLE FOR VERIFYING THE ACCURACY OF THE INFORMATION SHOWN. THE GENERAL CONTRACTOR SHALL BE RESPONSIBLE FOR VERIFYING THE ACCURACY OF THE INFORMATION SHOWN.
4. THE CONTRACTOR SHALL NOTIFY EACH INDIVIDUAL UTILITY OWNER OF THE LOCATION OF THE UTILITY IN THE AREA OF THE PROJECT. THE UTILITY OWNERS AND REQUESTERS TO LOCATE THEIR RESPECTIVE UTILITIES LOCATIONS ON THE PROJECT. THE UTILITY OWNERS AND REQUESTERS TO LOCATE THEIR RESPECTIVE UTILITIES LOCATIONS ON THE PROJECT.
5. ALL CONCRETE REPAIRS AT EXTERIOR POLE LIGHTS AND BELIEF STICKS SHALL BE IDENTICAL TO THE ORIGINAL COLOR.
6. CONTRACTOR SHALL INSTALL MAINTAIN ALL APPLICABLE EROSION CONTROL FEATURES DURING CONSTRUCTION.

PROJECT TITLE
THE VILLAGE
THE UNIVERSITY OF SOUTHERN MISSISSIPPI

IHL# 208-260
 HATTIESBURG, MISSISSIPPI

SHEET NUMBER
C501

COMPUTER GRAPHICS
 THE MCCARTY COMPANY
 DESIGN GROUP, P.A.

PROJECT NO.: 2005080
 CAD FILE NO.: 050800501
 DATE ISSUED: 21 FEB 2006
 DRAWN BY: jph
 CHECKED BY: JDS
 REVISION/DATE:

MAILING ADDRESS:
 P.O. BOX 440
 TUPELO, MS 38802

OFFICE ADDRESS:
 533 WEST MAIN STREET
 TUPELO, MS 38804

TELEPHONE:
 (662) 844-4400
 (662) 844-0500