


TOTAL PARKING REQUIREMENTS			
RESTUARANTS EXIST.	4000	S.F.-27	PARKING SPOTS
RESTUARANTS NEW	10,174	S.F.-68	PARKING SPOTS
RETAIL- EXIST.	14,253	S.F.-	48 PARKING SPOTS
RETAIL- NEW	24,000	S.F.-	80 PARKING SPOTS
<b>TOTAL</b>	<b>52,427</b>	<b>S.F.- 223</b>	<b>PARKING SPOTS</b>
<b>PARKING SHOWN - 255 SPOTS</b>			

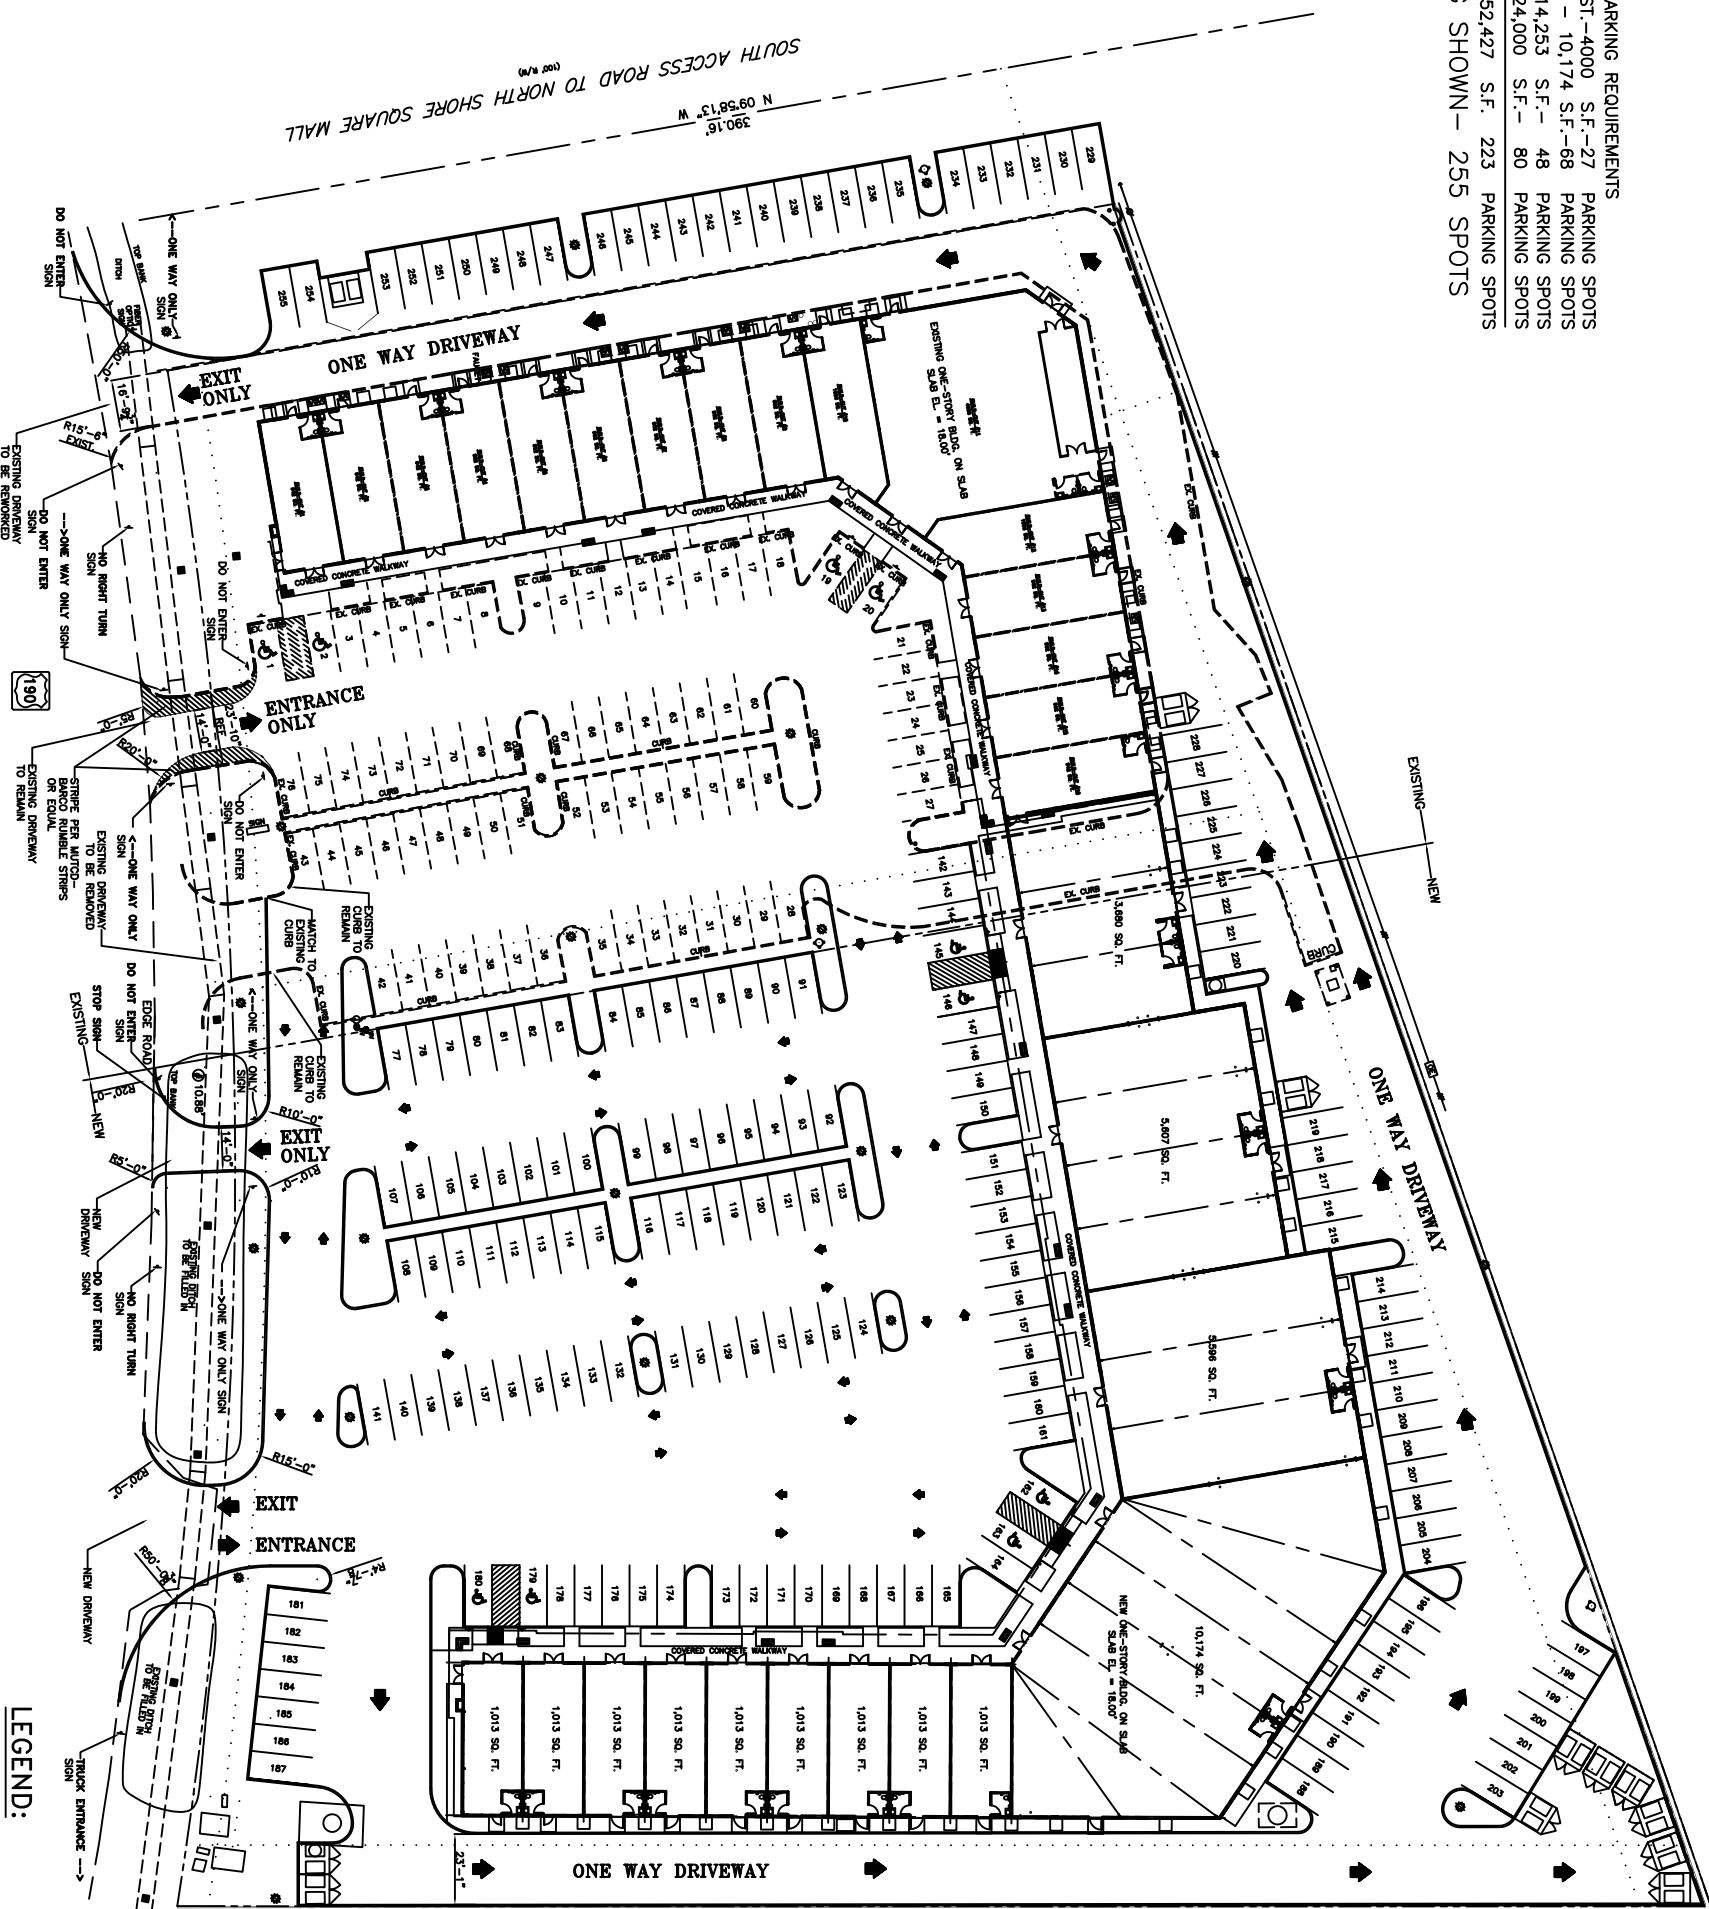

SITE PLAN  
SCALE: 1"=30'-0"



- LEGEND:**
- PROPERTY LINE
  - - - EXISTING CURB
  - - - NEW CURB
  - TRAFFIC DIRECTIONAL FLOW
  - ⊘ TRAFFIC CONTROL SIGN
  - CATCH BASIN

REVISED: 06-28-06

OF

C.2D

SHEET

DATE: 10-25-05

JOB NO. 1700

FILE: DOTD-TRFC

SCALE: AS NOTED

SLIDELL WEST SHOPPING CENTER

# DAMMON ENGINEERING, INC.

1095 FLORIDA AVENUE 985-649-5832 SLIDELL, LA. 70458  
DAMMONENGINEERING.COM

**SITE PLAN**

GARY MUTTER  
2170 HWY. 190 WEST  
SLIDELL, LOUISIANA