


LOUISIANA ARMY NATIONAL GUARD




CAMP VILLERE NEW HOME CONSTRUCTION SLIDELL, LOUISIANA

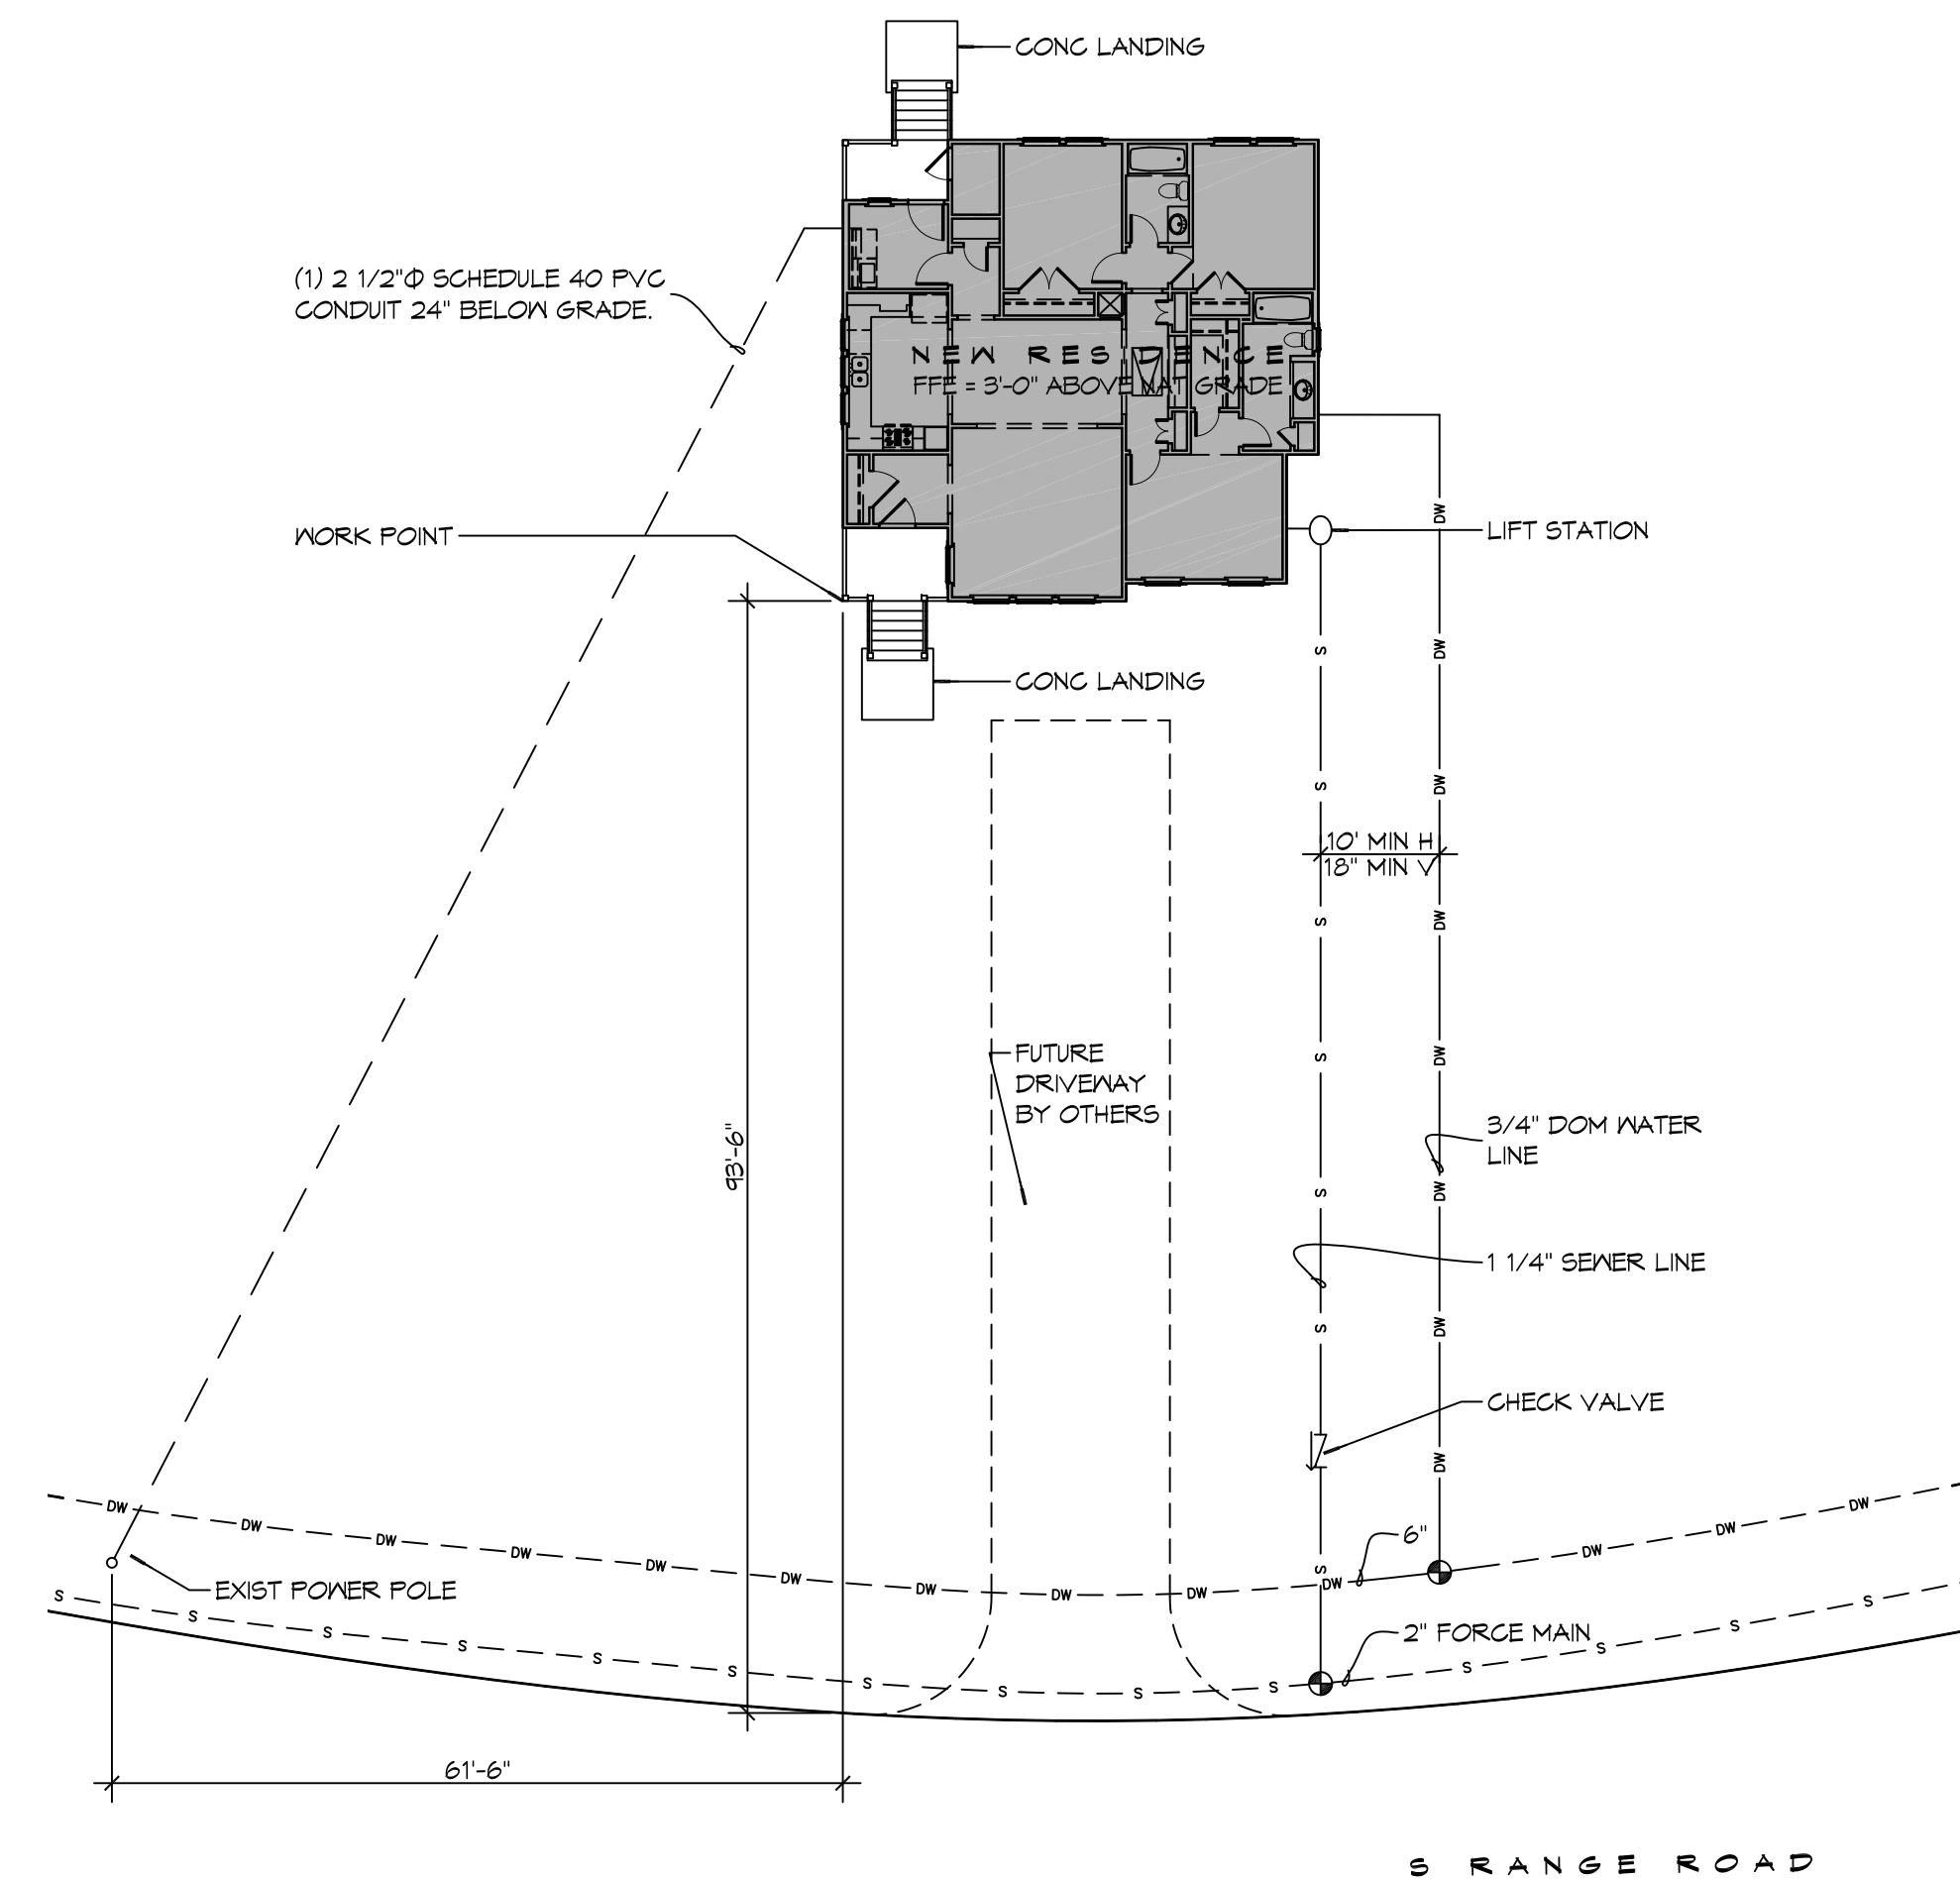


1 SITE PLAN
SCALE: 1" = 16'

GRAPHIC SYMBOLS

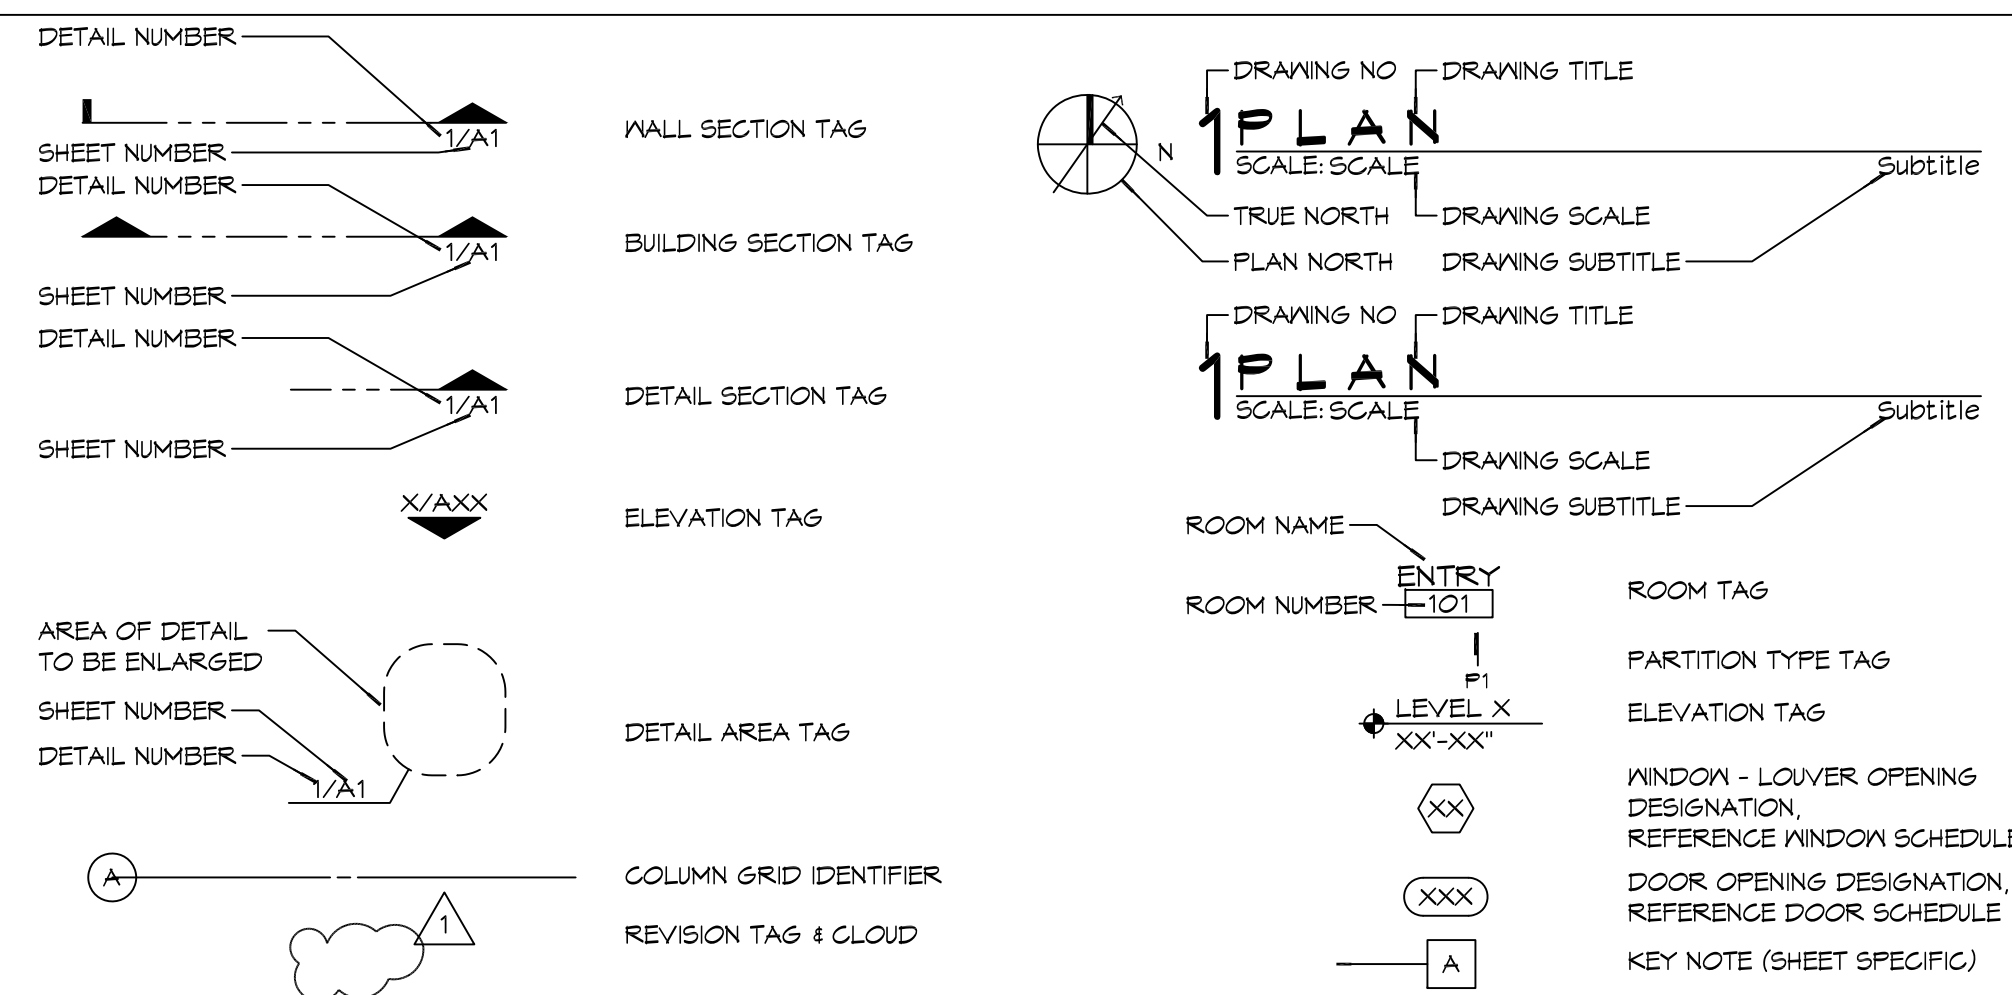

VICINITY MAP

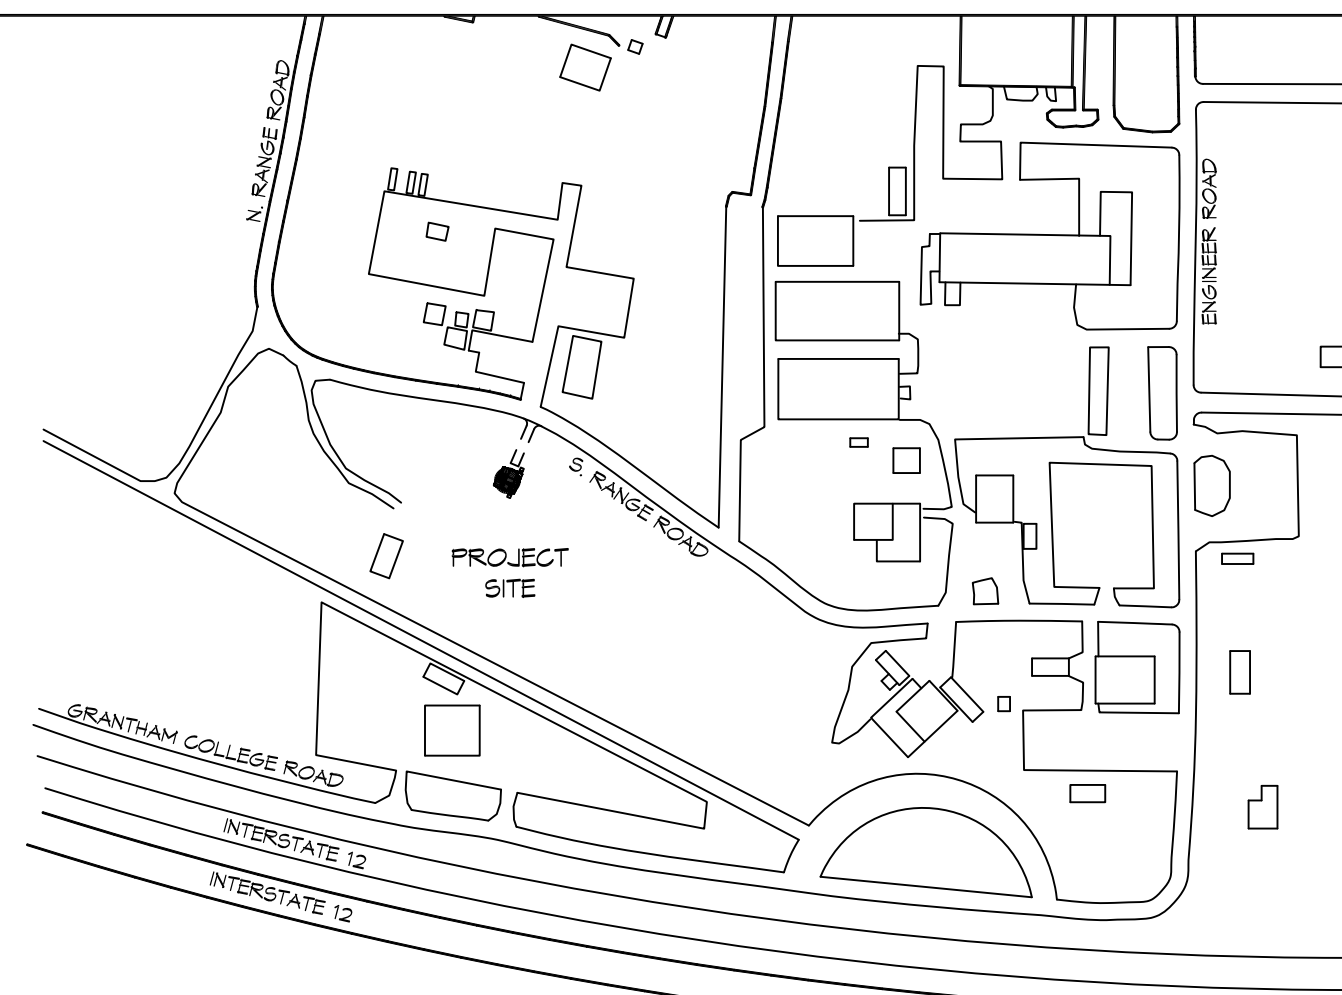

SHEET INDEX

SHEET #	SHEET TITLE
G1	GENERAL INFORMATION SHEET & SITE PLAN
S1	FILING PLAN - DETAILS AND NOTES
S2	FRAMING PLAN - DETAILS AND NOTES
S3	STRAPPING AND CONNECTION DETAILS
A1	ARCHITECTURAL FLOOR & ROOF PLANS, OPENING & FINISH SCHEDULES
A2	EXTERIOR ELEVATIONS, OPENING TYPES AND DETAIL SECTIONS AND DETAILS
A3	REFLECTED CEILING PLAN, INTERIOR ELEVATIONS & INTERIOR DETAILS
A4	MECHANICAL PLAN - HVAC, DETAILS AND NOTES
E1	ELECTRICAL PLANS - POWER, LIGHTING, AND PANEL DIAGRAMS
P1	PLUMBING PLANS, RISER DIAGRAMS AND NOTES
P2	PLUMBING DOMESTIC WATER PLAN, RISER DIAGRAM AND NOTES

PROJECT LOCATION:	PROJECT STATISTICS:
CAMP VILLERE 34845 GRANHAM COLLEGE ROAD SLIDELL, LA 70460 (985) 645-3514	SQUARE FOOTAGE TOTAL ENCLOSED 1,400 SF FRONT PORCH 54 SF REAR PORCH 45 SF TOTAL UNDER ROOF 1,499 SF

GENERAL NOTES

- ALL MATERIALS AND WORK INCIDENTAL TO THE CONSTRUCTION OF THIS PROJECT, SHALL CONFORM TO ALL GOVERNING CODES, AND REGULATIONS OF AGENCIES IN AUTHORITY.
- CONTRACTOR SHALL PROVIDE ALL PUBLIC PROTECTIONS NECESSARY AS REQUIRED BY LAW.
- THE DRAWINGS, SPECIFICATIONS AND ANY SUBSEQUENTLY ISSUED ADDENDA, AMENDMENTS OR SUCH CHANGE ORDERS APPROVED BY THE OWNER AND THE CONTRACTOR ARE PART OF THESE CONTRACT DOCUMENTS.
- DO NOT SCALE DRAWINGS.** CONSULT WITH THE ARCHITECT REGARDING ANY ITEMS IN THE CONTRACT DOCUMENTS THAT REQUIRE CLARIFICATION.
- TRASH SHALL BE REMOVED FROM THE SITE NOT LESS THAN TWICE MONTHLY.
- THE GENERAL CONTRACTOR SHALL VERIFY EXISTING CONDITIONS PRIOR TO COMMENCING WORK AND REPORT ANY AND ALL DISCREPANCIES TO THE ARCHITECT.
- CONTRACTOR VEHICLES AND EQUIPMENT NECESSARY FOR CONSTRUCTION MAY BE PARKED ON THE SITE. OTHER VEHICLES PARKED ON THE SITE REQUIRE THE OWNER'S PERMISSION.
- NAMING A CERTAIN BRAND, MAKE OR MANUFACTURER IS TO DESIGNATE THE GENERAL STYLE, TYPE, CHARACTER AND QUALITY STANDARD OF THE PRODUCT DESIRED. SUBSTITUTION REQUESTS MUST BE SUBMITTED PRIOR TO BIDDING.
- ALL MATERIALS/EQUIPMENT SHALL BE INSTALLED PER MANUFACTURER'S RECOMMENDATIONS. WORK NOT CONSISTENT WITH MANUFACTURER'S RECOMMENDATIONS WILL BE REJECTED BY OWNER/ARCHITECT.

DAMMON
ENGINEERING, INC.
LOUISIANA & MISSISSIPPI
Chief Engineer: Brian Westich, PE
554 Old Spanish Trail
Slidell, LA 70458
www.dammonengineering.com
info@dammonengineering.com
PH: 985.649.3832

REVISIONS	DATE	DESCRIPTION



STATE OF LOUISIANA
BRIAN A. WESTICH
License No. 30167

**CAMP VILLERE
NEW HOME CONSTRUCTION**
LA 14-A-031

CAMP VILLERE, LOUISIANA
JOB No: 2210 DATE: OCTOBER 8, 2014
DRAWN BY: KJK CHECKED BY: KJK

SHEET TITLE:
GENERAL INFORMATION SHEET AND SITE PLAN

DRAWING NUMBER:
G1

SHEET No: 1 of 12