




EXTERIOR ELEVATION
SCALE: 1/4" = 1'-0"

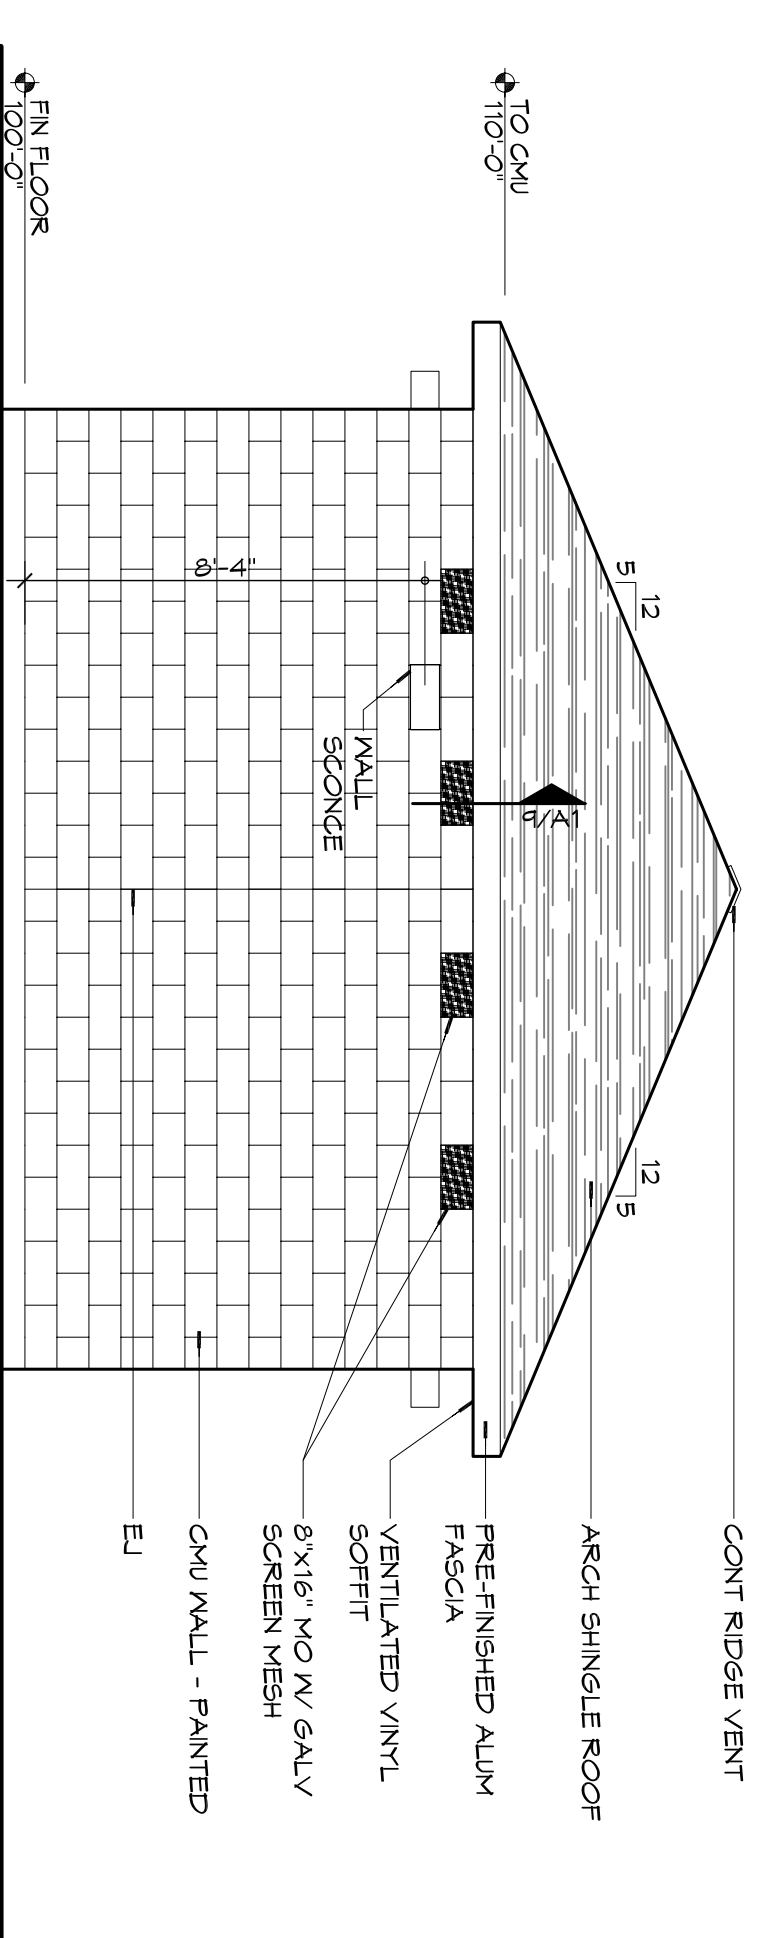


EXTERIOR ELEVATION
SCALE: 1/4" = 1'-0"

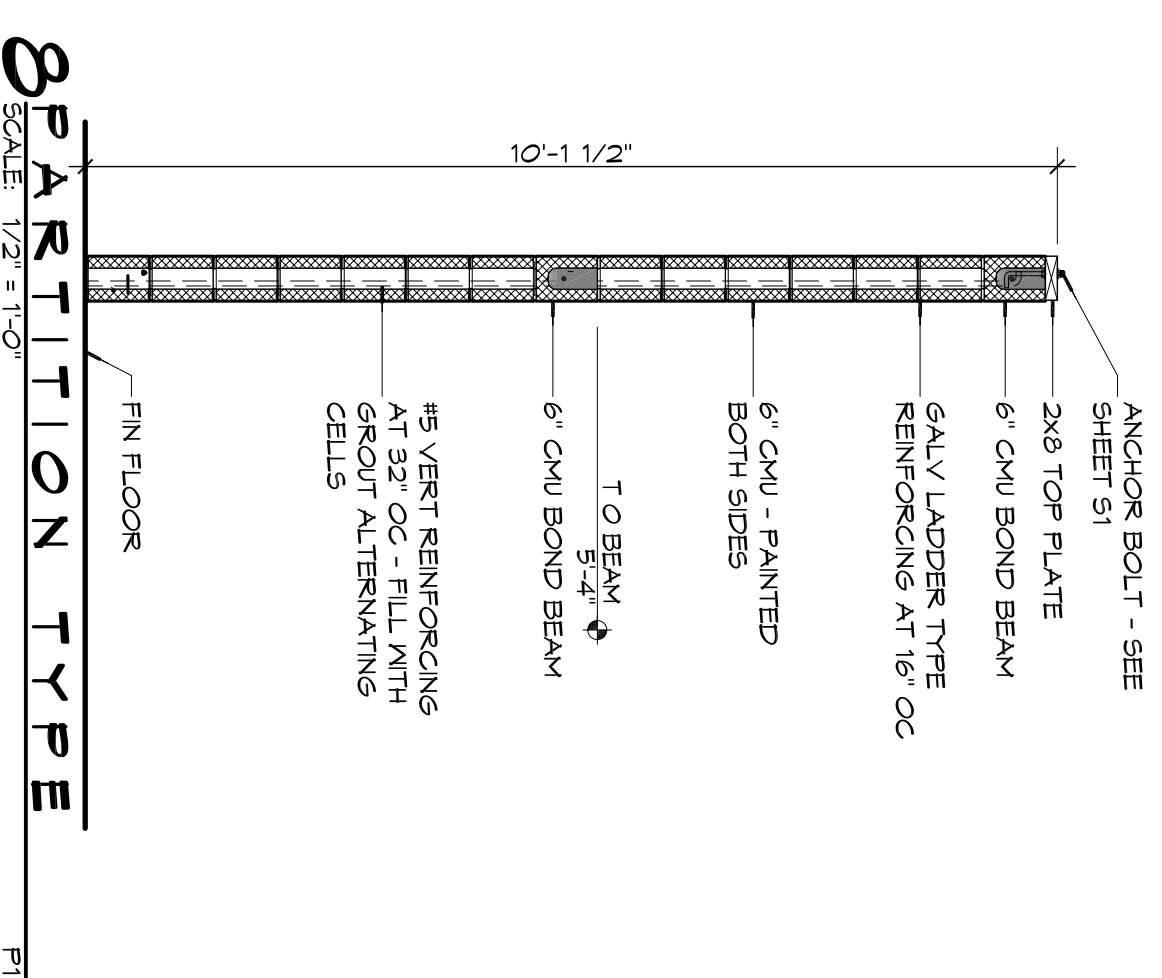

PARTITION TYPE
SCALE: 1/2" = 1'-0"

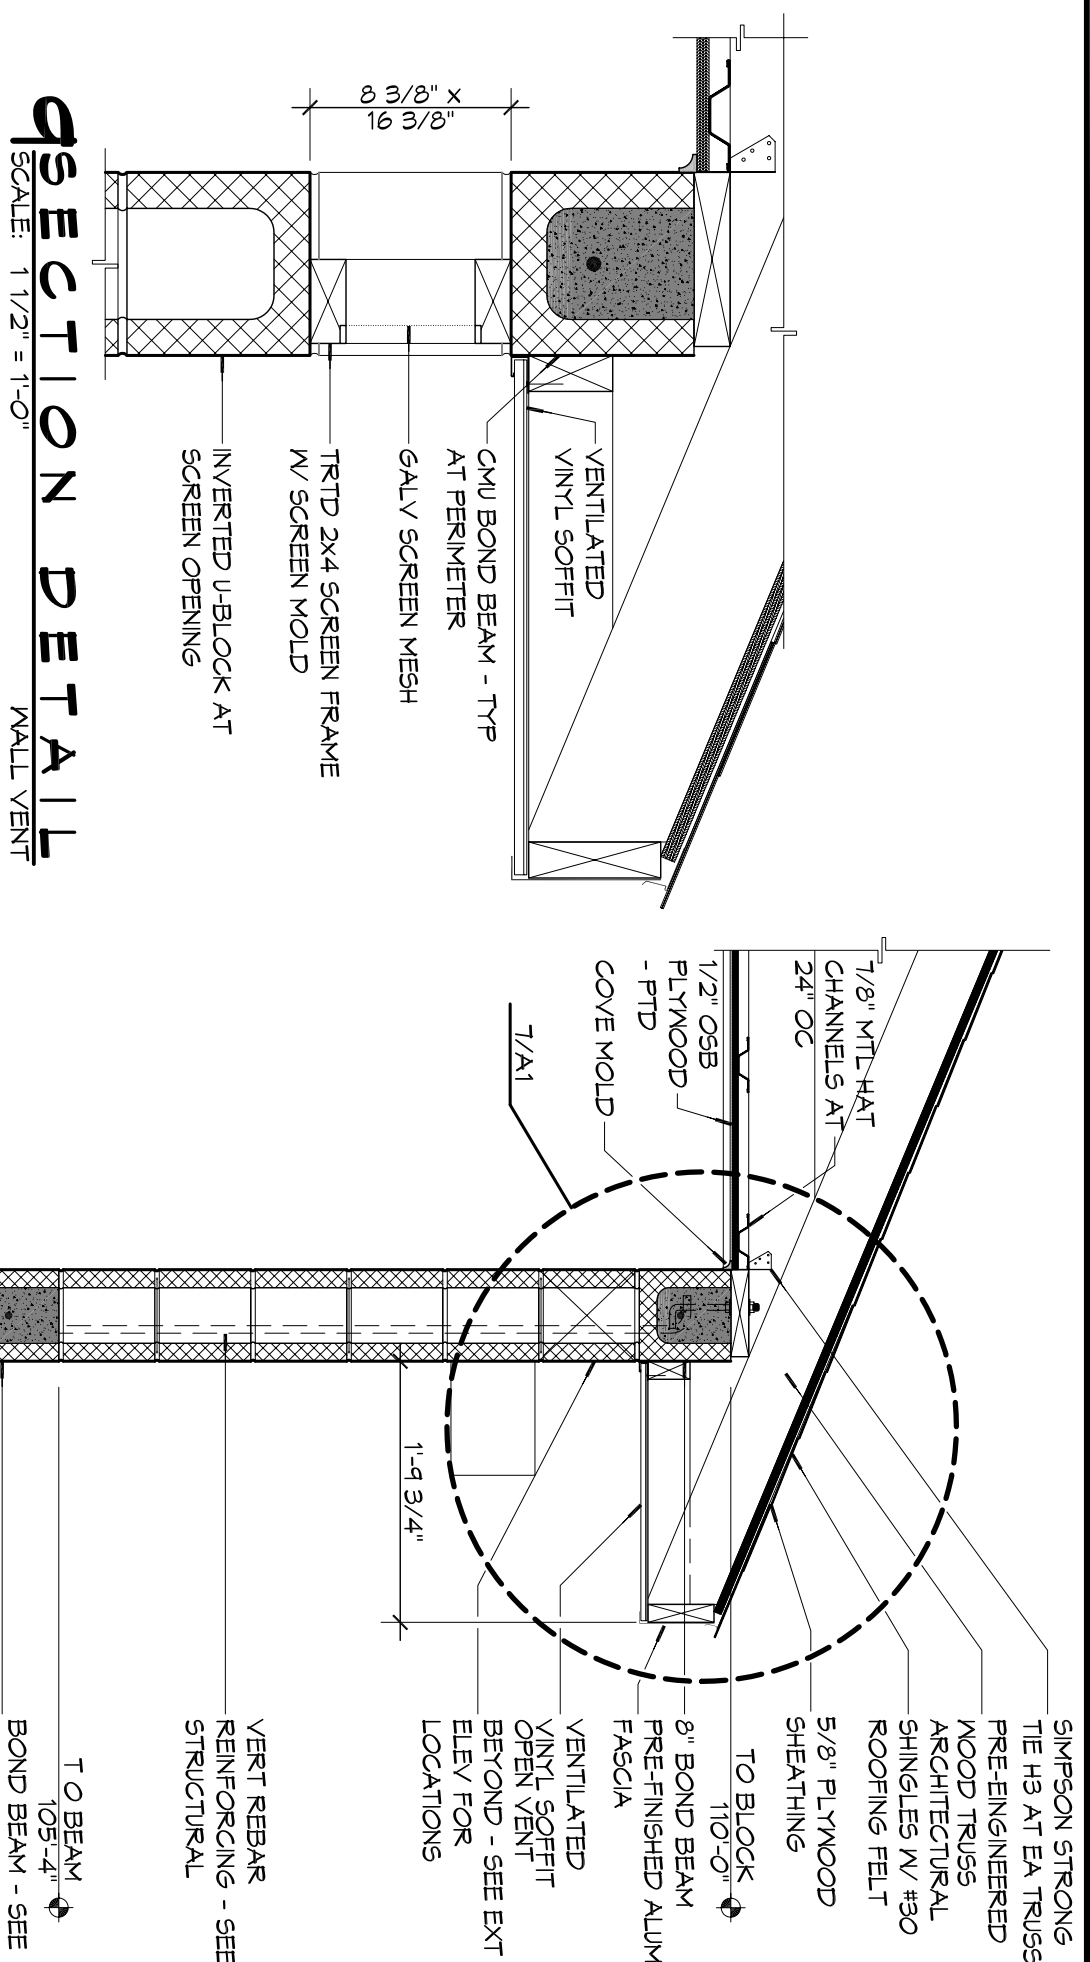

SECTION DETAIL
SCALE: 1 1/2" = 1'-0"

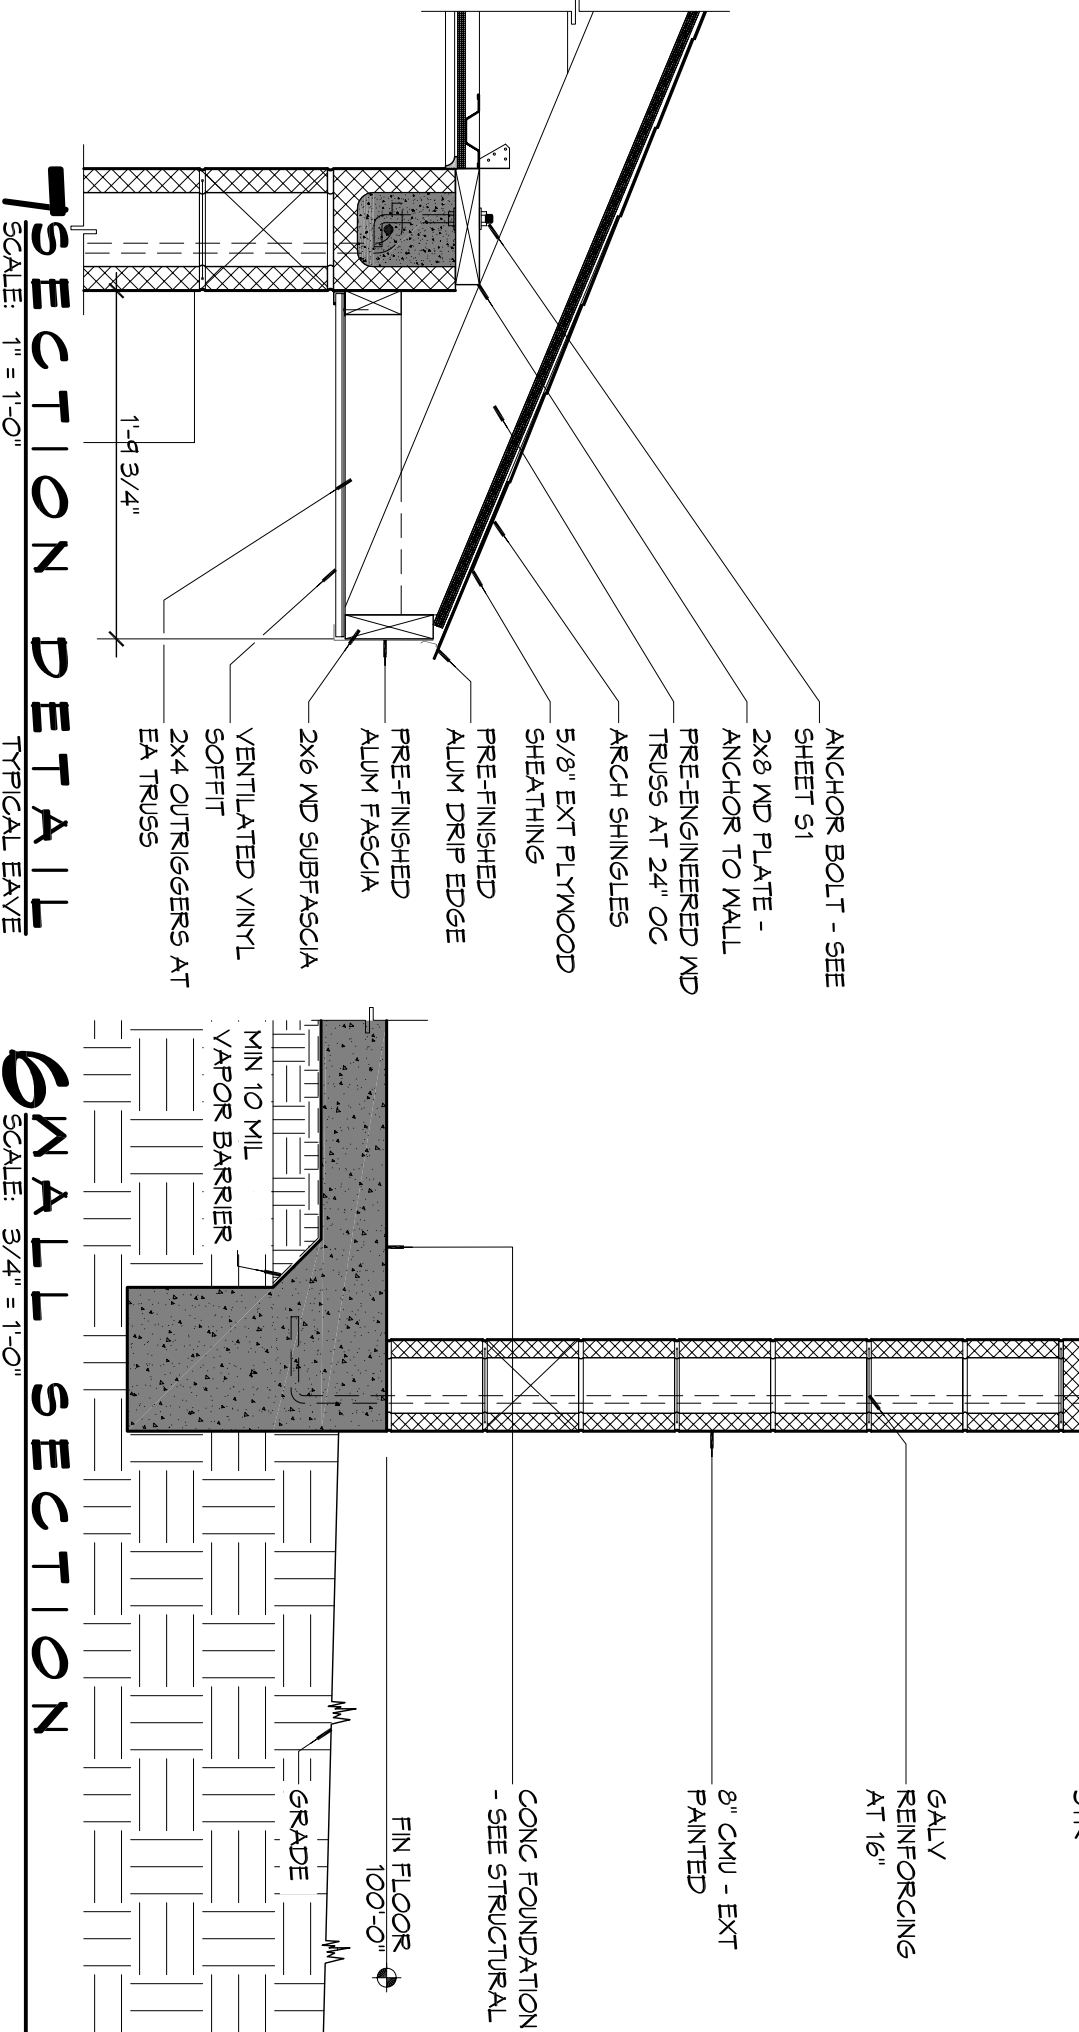

SECTION DETAIL
SCALE: 1 1/2" = 1'-0"

SMALL SECTION
SCALE: 3/4" = 1'-0"

- GENERAL NOTES**
1. PROVIDE 3" WIDE (MIN) LANDING LEVEL WITH FINISHED FLOOR OUTSIDE EXIST DOORS. SEE SITE PAVING PLAN. THRESHOLDS SHALL BE NOT MORE THAN 1/2" IN HEIGHT AND SHALL BE BEVELLED IF MORE THAN 1/4".
 2. CONTRACTOR TO VERIFY ALL SITE CONDITIONS, BUILDING LOCATIONS, AND DIMENSIONS PRIOR TO CONSTRUCTION.
 3. MATERIALS SHALL BE NEW AND UL LISTED.
 4. NO WORK SHALL BE CONCEALED UNTIL APPROVED BY LOCAL INSPECTORS.
 5. CONSTRUCTION SHALL COMPLY WITH ALL PARISH STATE AND LOCAL CODES.
 6. CONTRACTOR SHALL GUARANTEE ALL WORK FOR ONE CALENDAR YEAR.
 7. EXISTING SOURCES.
 8. CONTRACTOR SHALL FINISH WATER, SEWER, AND POWER FROM EXISTING EQUALS. INSTALL IN ACCORDANCE WITH MFR. RECOMMENDATION WITH ARCH/OWNER TO SELECT COLOR. INTERIOR PAINTING TO EQUAL TO DATE PAINTABLE LATEX WITH SILICONE.
 9. PAINT GRADE SHALL BE SHERWIN WILLIAMS OR EQUIVALENT. ALL WORK TO RECEIVE THREE (3) COATS (ONE PRIMER, TWO FINISH). COLOR TO BE SELECTED BY OWNER/ARCHITECT.
 10. PROVIDE CLEANUP ON A REGULAR BASIS. NO DEBRIS/TRASH SHALL BE STORED IN THE BUILDING.
 11. FLOOR SURFACES TO NON-SLIP W/ LIGHT ROOM FINISH.
 12. LOCKS ON DOORS IN VIEW OF EGRESS SHALL NOT REQUIRE THE USE OF A KEY. SPECIAL KNOWLEDGE OR SPECIAL DEVICES TO OPEN IN THE DIRECTION OF EGRESS. ALL DOORS SHALL HAVE LEVER TYPE HANDLES. INTERIOR WALLS AND CEILING SHALL HAVE A FLAME SPREAD OF 0-200 AND A SMOKE DEVELOPED RATING OF 0-450.

ACCESSORY SCHEDULE

MK	DESCRIPTION	MFR	MODEL #
GB1	36" SS GRAB BAR	BRADLEY	812 OR APPROVED EQUAL
GB2	42" SS GRAB BAR	BRADLEY	812 OR APPROVED EQUAL
M1	CHANNEL FRAME MIRROR	BRADLEY	781 OR APPROVED EQUAL
HD	ELECTRIC HAND DRYER	SEE SHEET P1 FOR MFR AND MODEL #	
TP	TOILET PARTITIONS AND DOORS	SEE SPECIFICATIONS	
TP1	TOILET PAPER DISPENSER	BOBRICK	B-2888 OR APPROVED EQUAL
G1	PLASTIC TRASH GRONNET	DOJIS	TM-PLASTIC OR APPROVED EQUAL

LEGEND

	CMU WALL
	ONE-HOUR FIRE-RATED PARTITION


REVISIONS

#	DESCRIPTION	DATE


DAMMON ENGINEERING, INC.
Architects & Engineers

Chief Architect: Kevin J. Kinchen, NCARB
Chief Engineer: Brian Mistich, PE
554 Old Spanish Trail
Slidell, LA 70458

www.dammoneengineering.com
info@dammoneengineering.com
PH: 985.649.5832
F: 985.641.5950

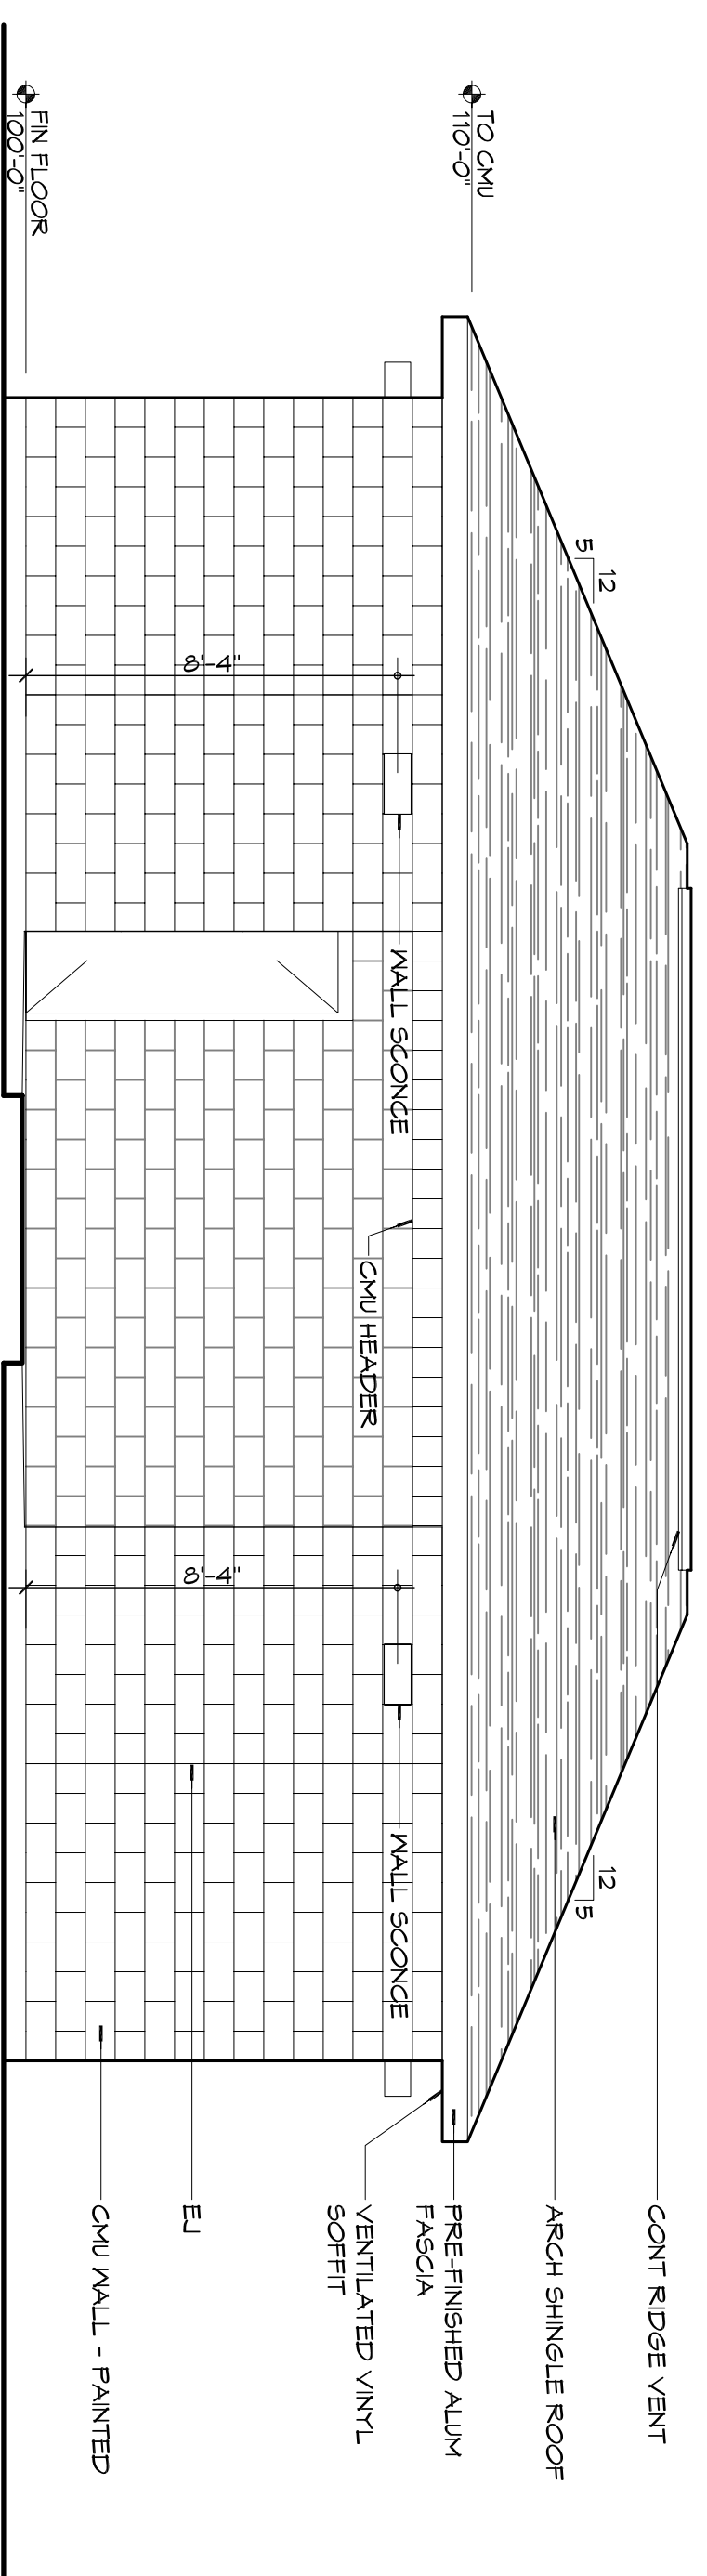


EXTERIOR ELEVATION
SCALE: 1/4" = 1'-0"

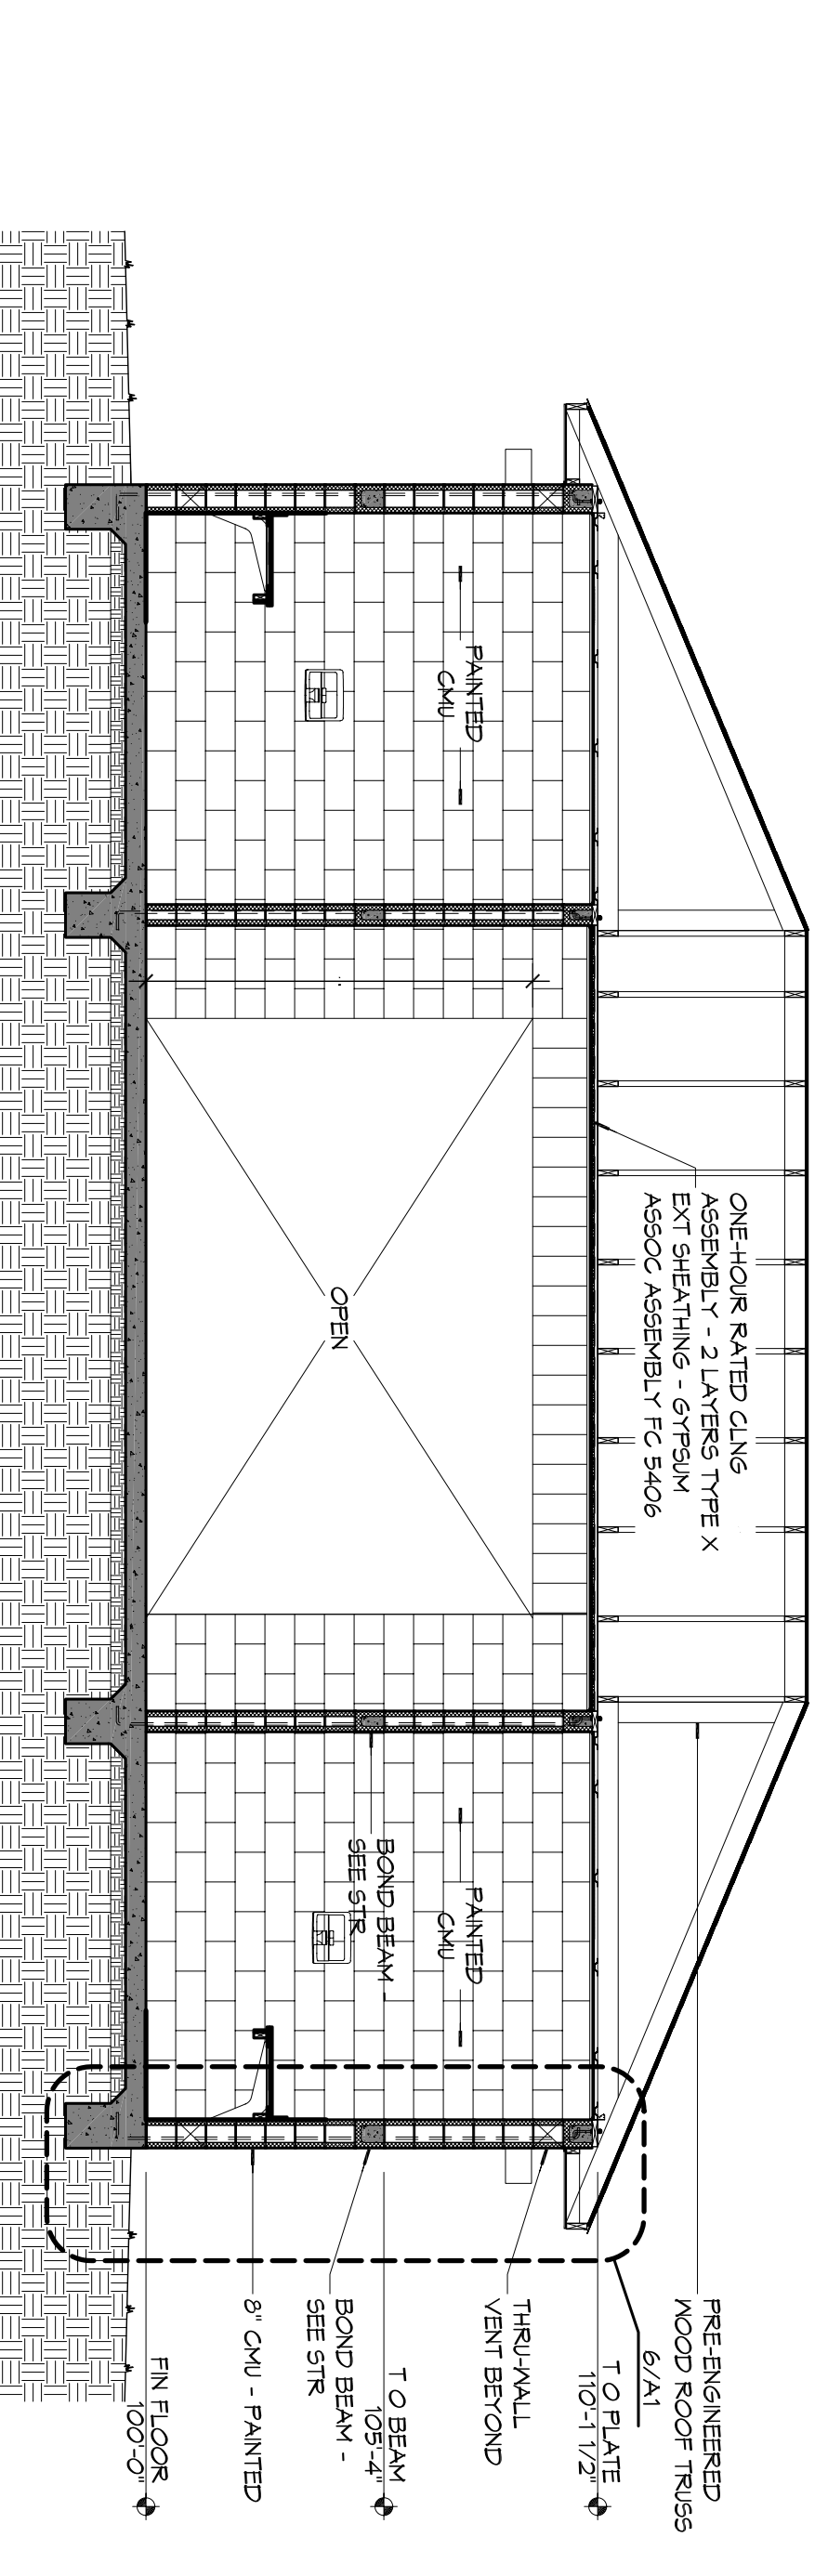

EXTERIOR ELEVATION
SCALE: 1/4" = 1'-0"


BUILDING SECTION
SCALE: 1/4" = 1'-0"

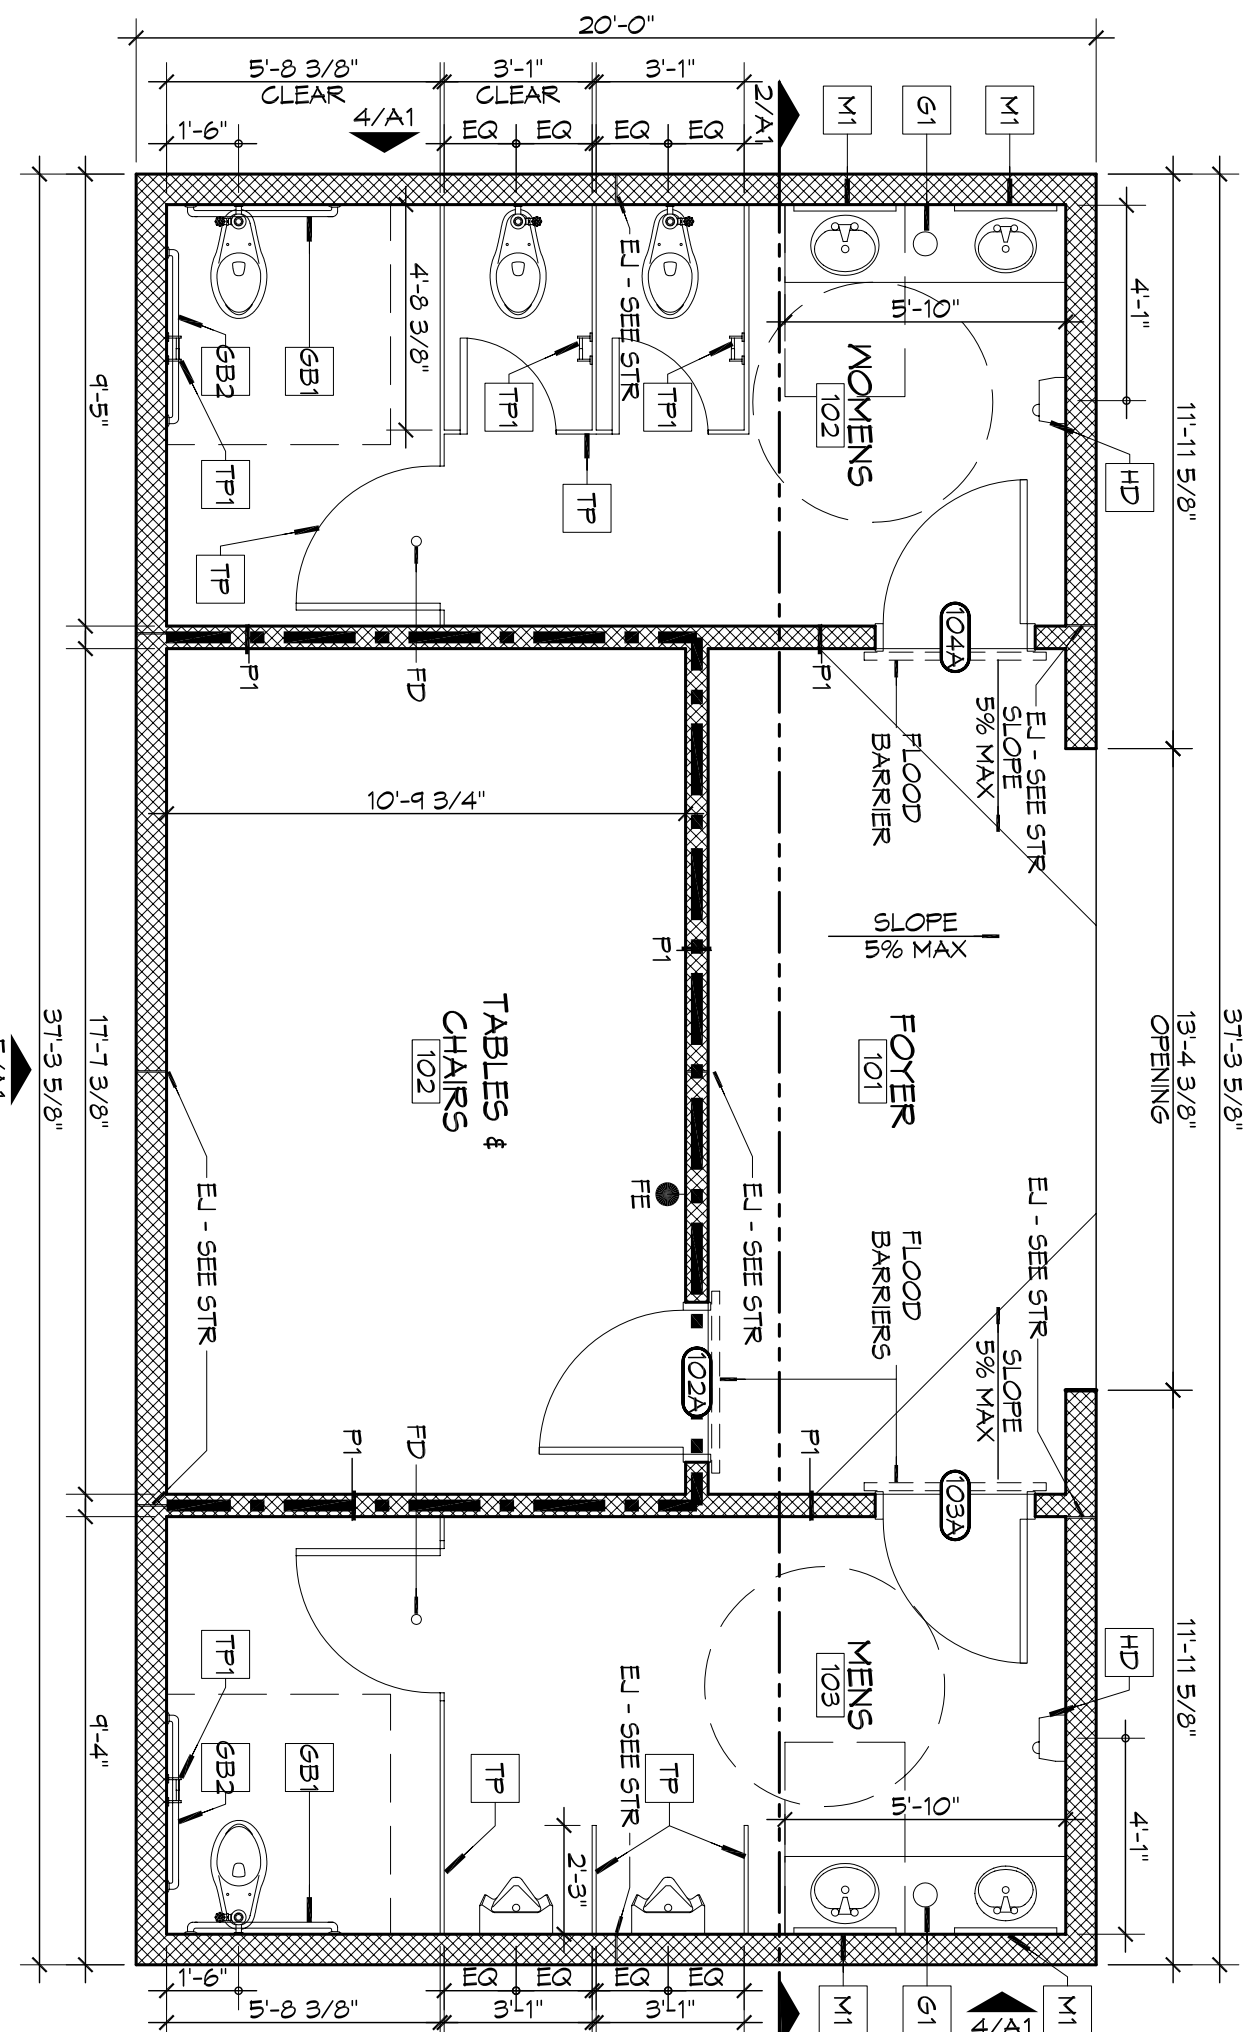

ARCHITECTURAL FLOOR PLAN
SCALE: 1/4" = 1'-0"

2ND STREET RESTROOMS / VETERANS PARK IMPROVEMENTS
2602 2nd STREET
SLIDELL, LOUISIANA, 70458

JOB No: 2170 DATE: 4/2/2014
DRAWN BY: KK CHECKED BY: CKD, KK

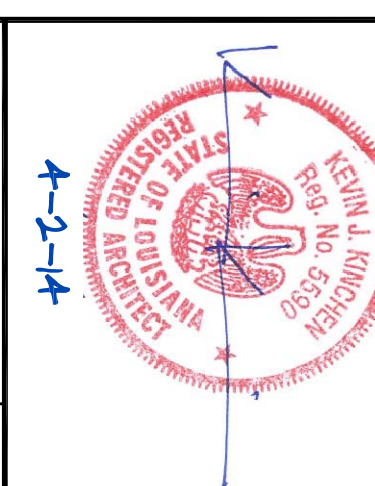

A1

SHEET No: 5 of 8