


6 SITE PLAN

SCALE: 1" = 15'-0"

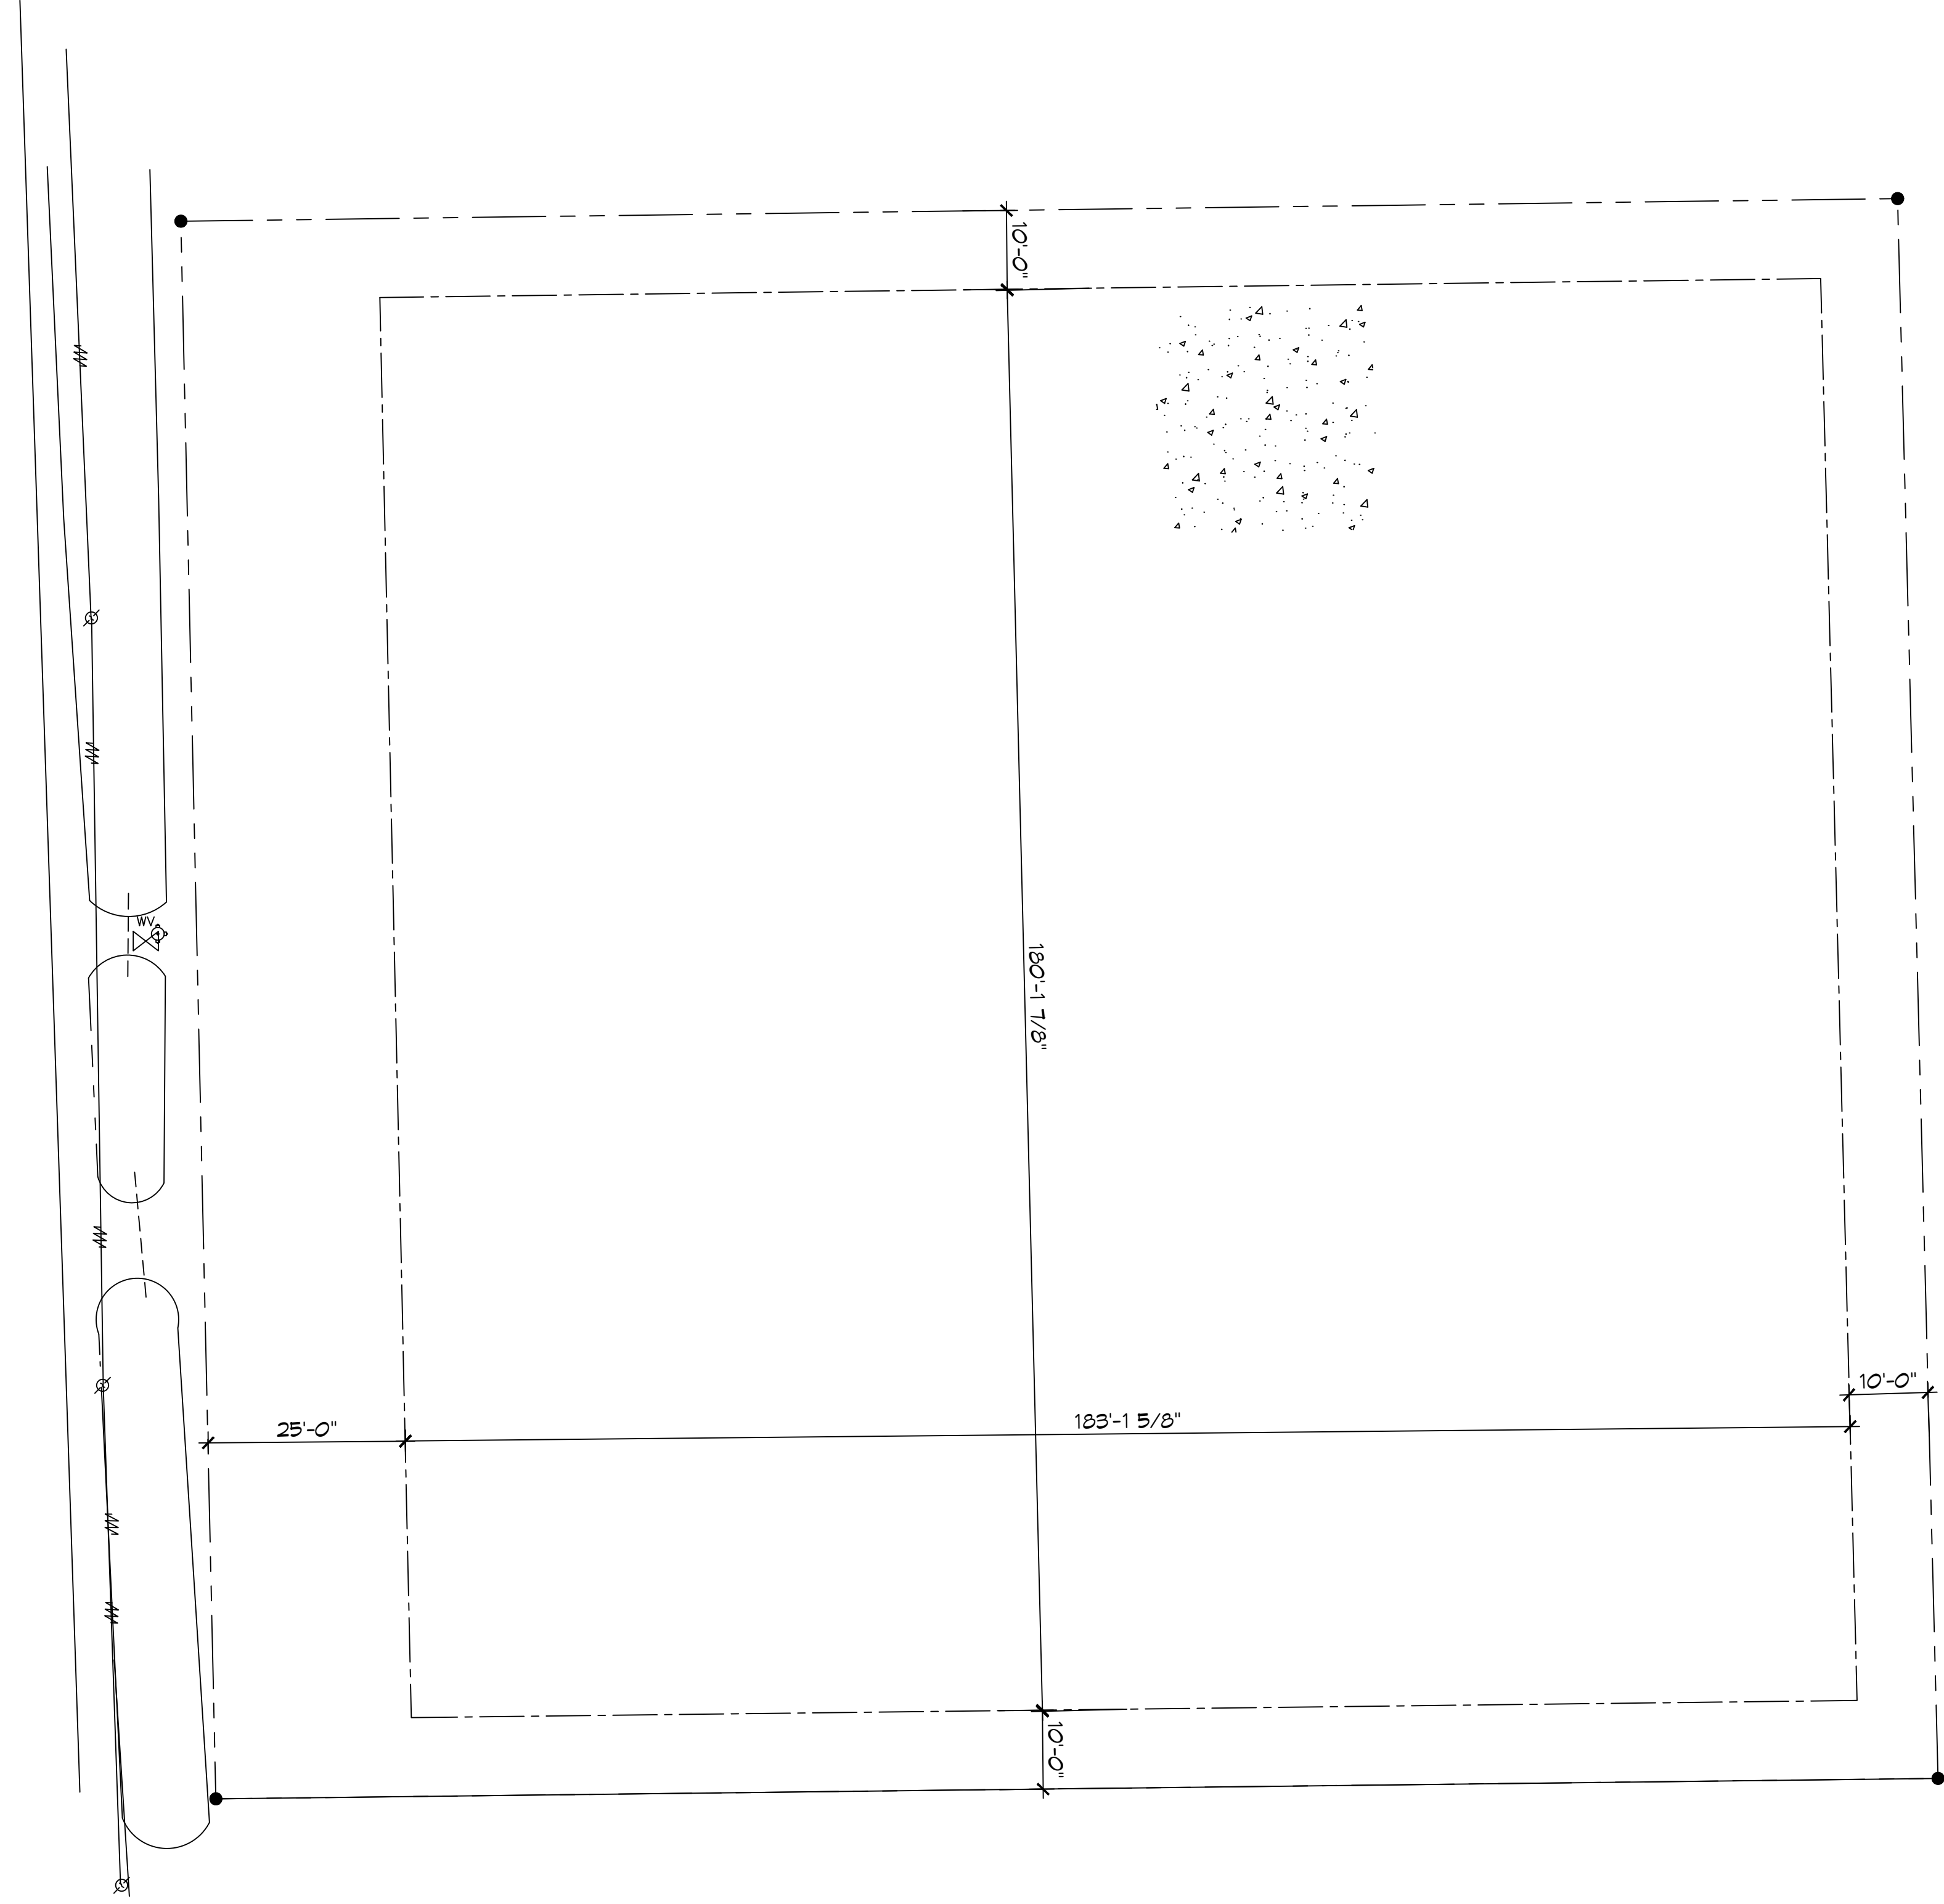

PARKING
ONE SPACE FOR EACH 200 SQUARE FOOT OF GROSS FLOOR AREA.
PLANNING
LOT ??? ZONED NC-4 NEIGHBORHOOD INSTITUTIONAL
FLOOD ZONE
ZONE "AE" ELEVATION 12
BUILDING ELEVATION
BASE FLOOD ELEVATION = 12.0' FINISHED FLOOR ELEVATION = 14.0'

DAMMON ENGINEERING, INC.
LOUISIANA & MISSISSIPPI

Chief Engineer: Brian Match, PE
554 Old Spanish Trail
Slidell, LA 70468
www.dammonengineering.com
info@dammonengineering.com
PH: 985.649.9832

#	DESCRIPTION	DATE

SEAL:

NEW OFFICE WAREHOUSE
NATAL CONSTRUCTION

NELLIE DRIVE
SLIDELL, LA 70459

JOB No: 2462 | DATE: 07-20-2025
DRAWN BY: CKD | CHECKED BY: JMS

SHEET TITLE:
SITE PLAN

DRAWING NUMBER:
C101

SHEET No: 3 of 1