

FILE NAME: J:_Office\AMM\190_Grass_Mat\Residential_Site_Plan.dwg
 PLOT DATE: 08/31/2022 10:52:18 AM
 PLOT SCALE: 1"=10'-0"
 PLOT SIZE: 11.00 x 17.00
 PLOT ORIGIN: 0,0
 PLOT UNIT: Feet
 PLOT STYLE: ResNet.ctb
 PLOT DEVICE: HP DesignJet T1100e

PARKING NOTES

THIS AREA OF SLIDELL HAS ON STREET PARKING.
NO ON SITE PARKING REQUIRED

DAMMON ENGINEERING, INC.
 LOUISIANA & MISSISSIPPI
 Chief Engineer: Brian Witch, PE
 554 Old Spanish Trail
 Slidell, LA 70468
 www.dammonengineering.com
 info@dammonengineering.com
 PH: 985.649.5832



#	DESCRIPTION	REVISIONS	DATE
1			

SEAL:


EXISTING BUILDING
G R A C E M I D E
C O L L E C T I V E
 940 BRAKEFIELD ST
 SLIDELL, LA 70468
 JOB No: 2022 DATE: 08-31-2022
 DRAWN BY: JMS CHECKED BY: CKD

SHEET TITLE:
EXISTING SITE PLAN

DRAWING NUMBER:
C101
 SHEET No: 2 of 4

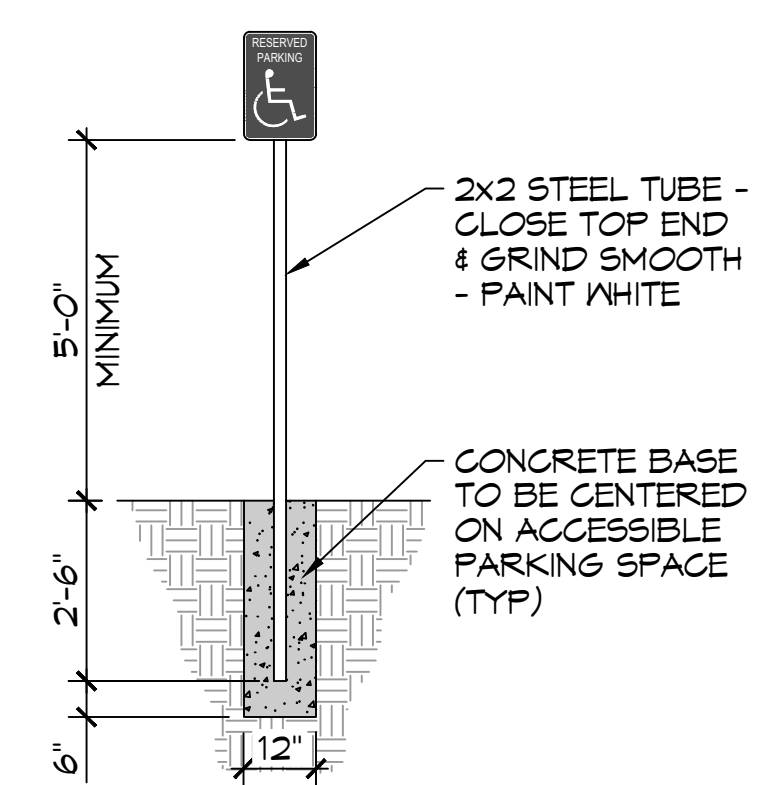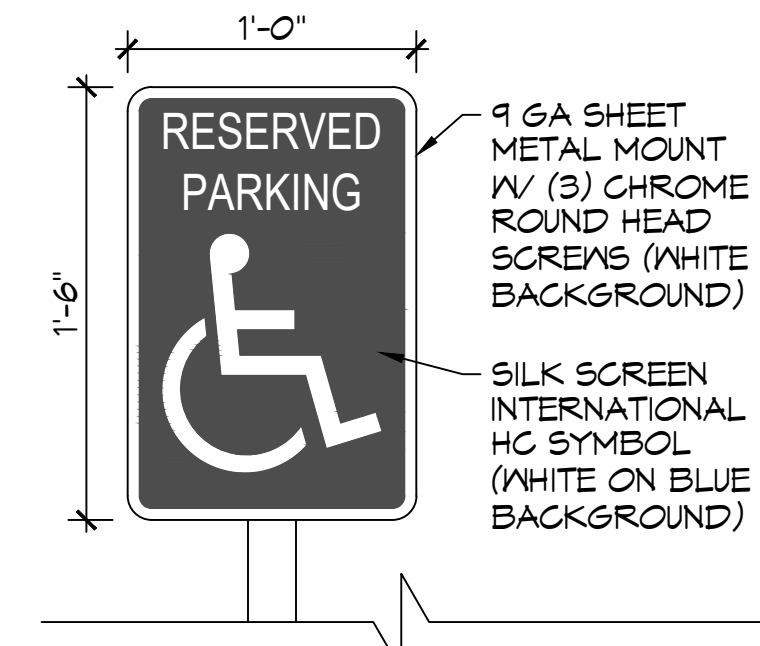

ADA PARKING SIGN
SCALE: NTS

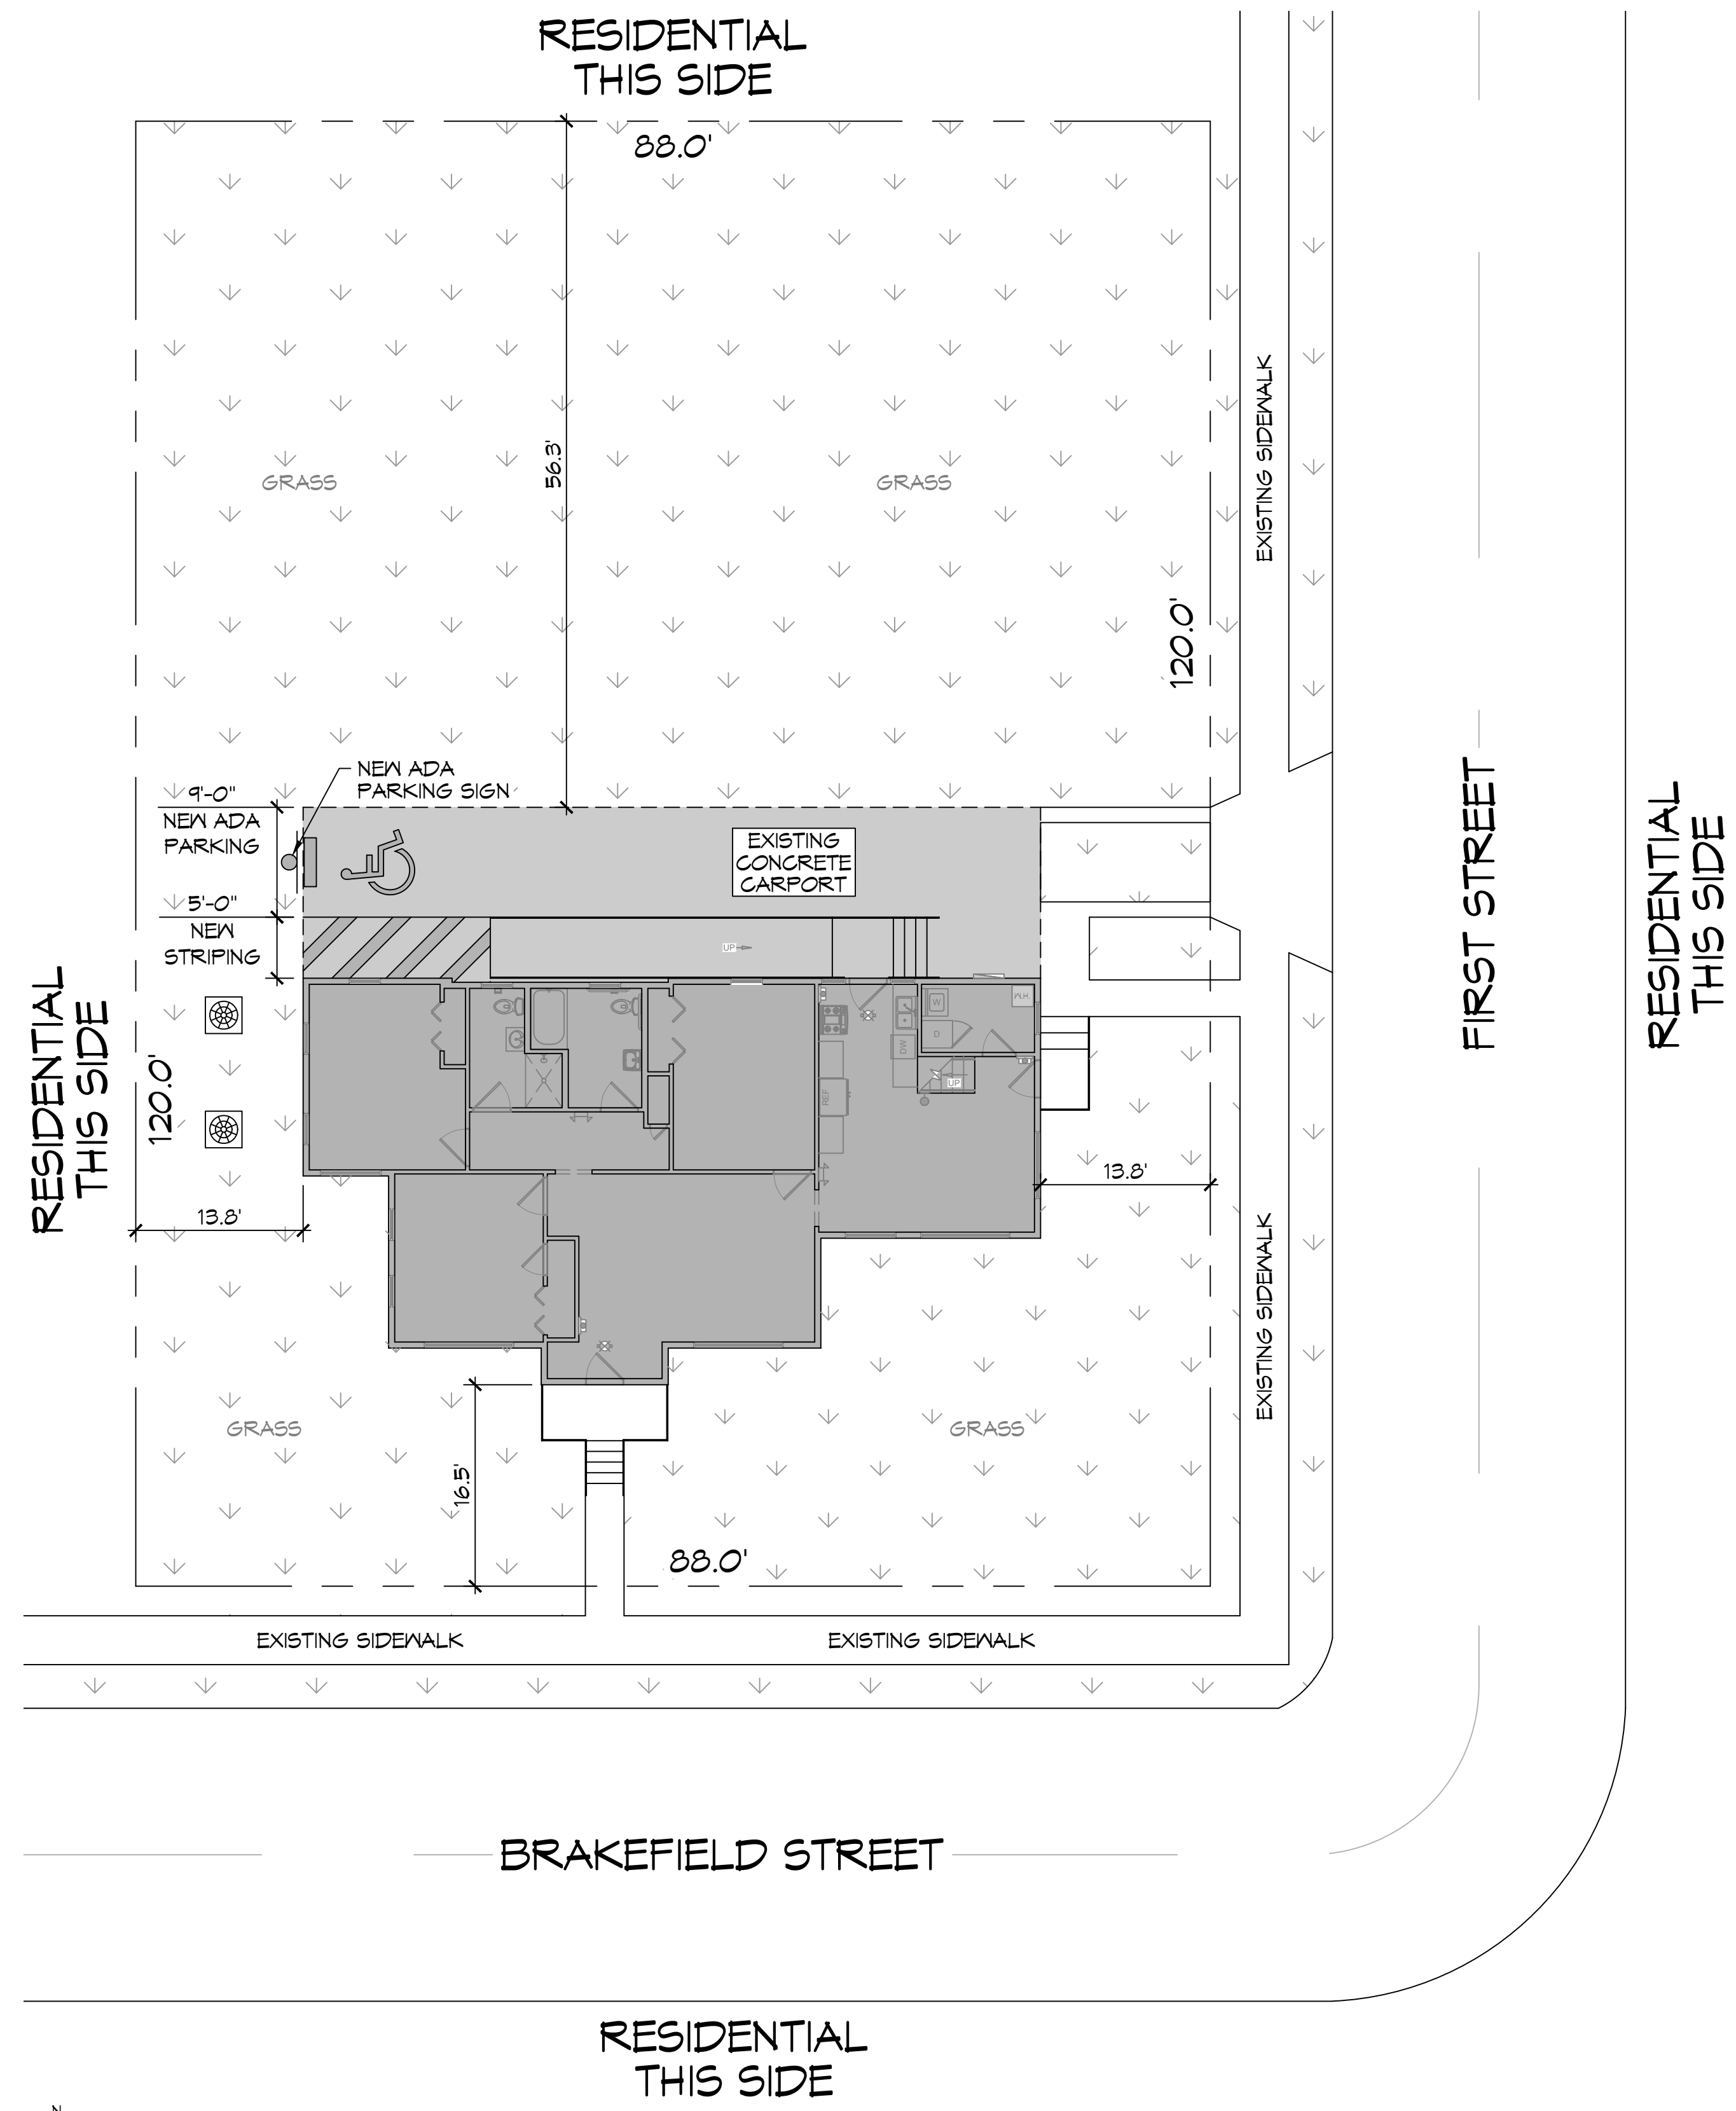

EXISTING SITE PLAN
SCALE: 1"=10'-0"