


894 ROBERT BOULEVARD
SLIDELL, LOUISIANA 70458
PH: 985-643-2427
FAX: 985-643-2691
RROTOLO@ROTOLOCONSULTANTS.COM

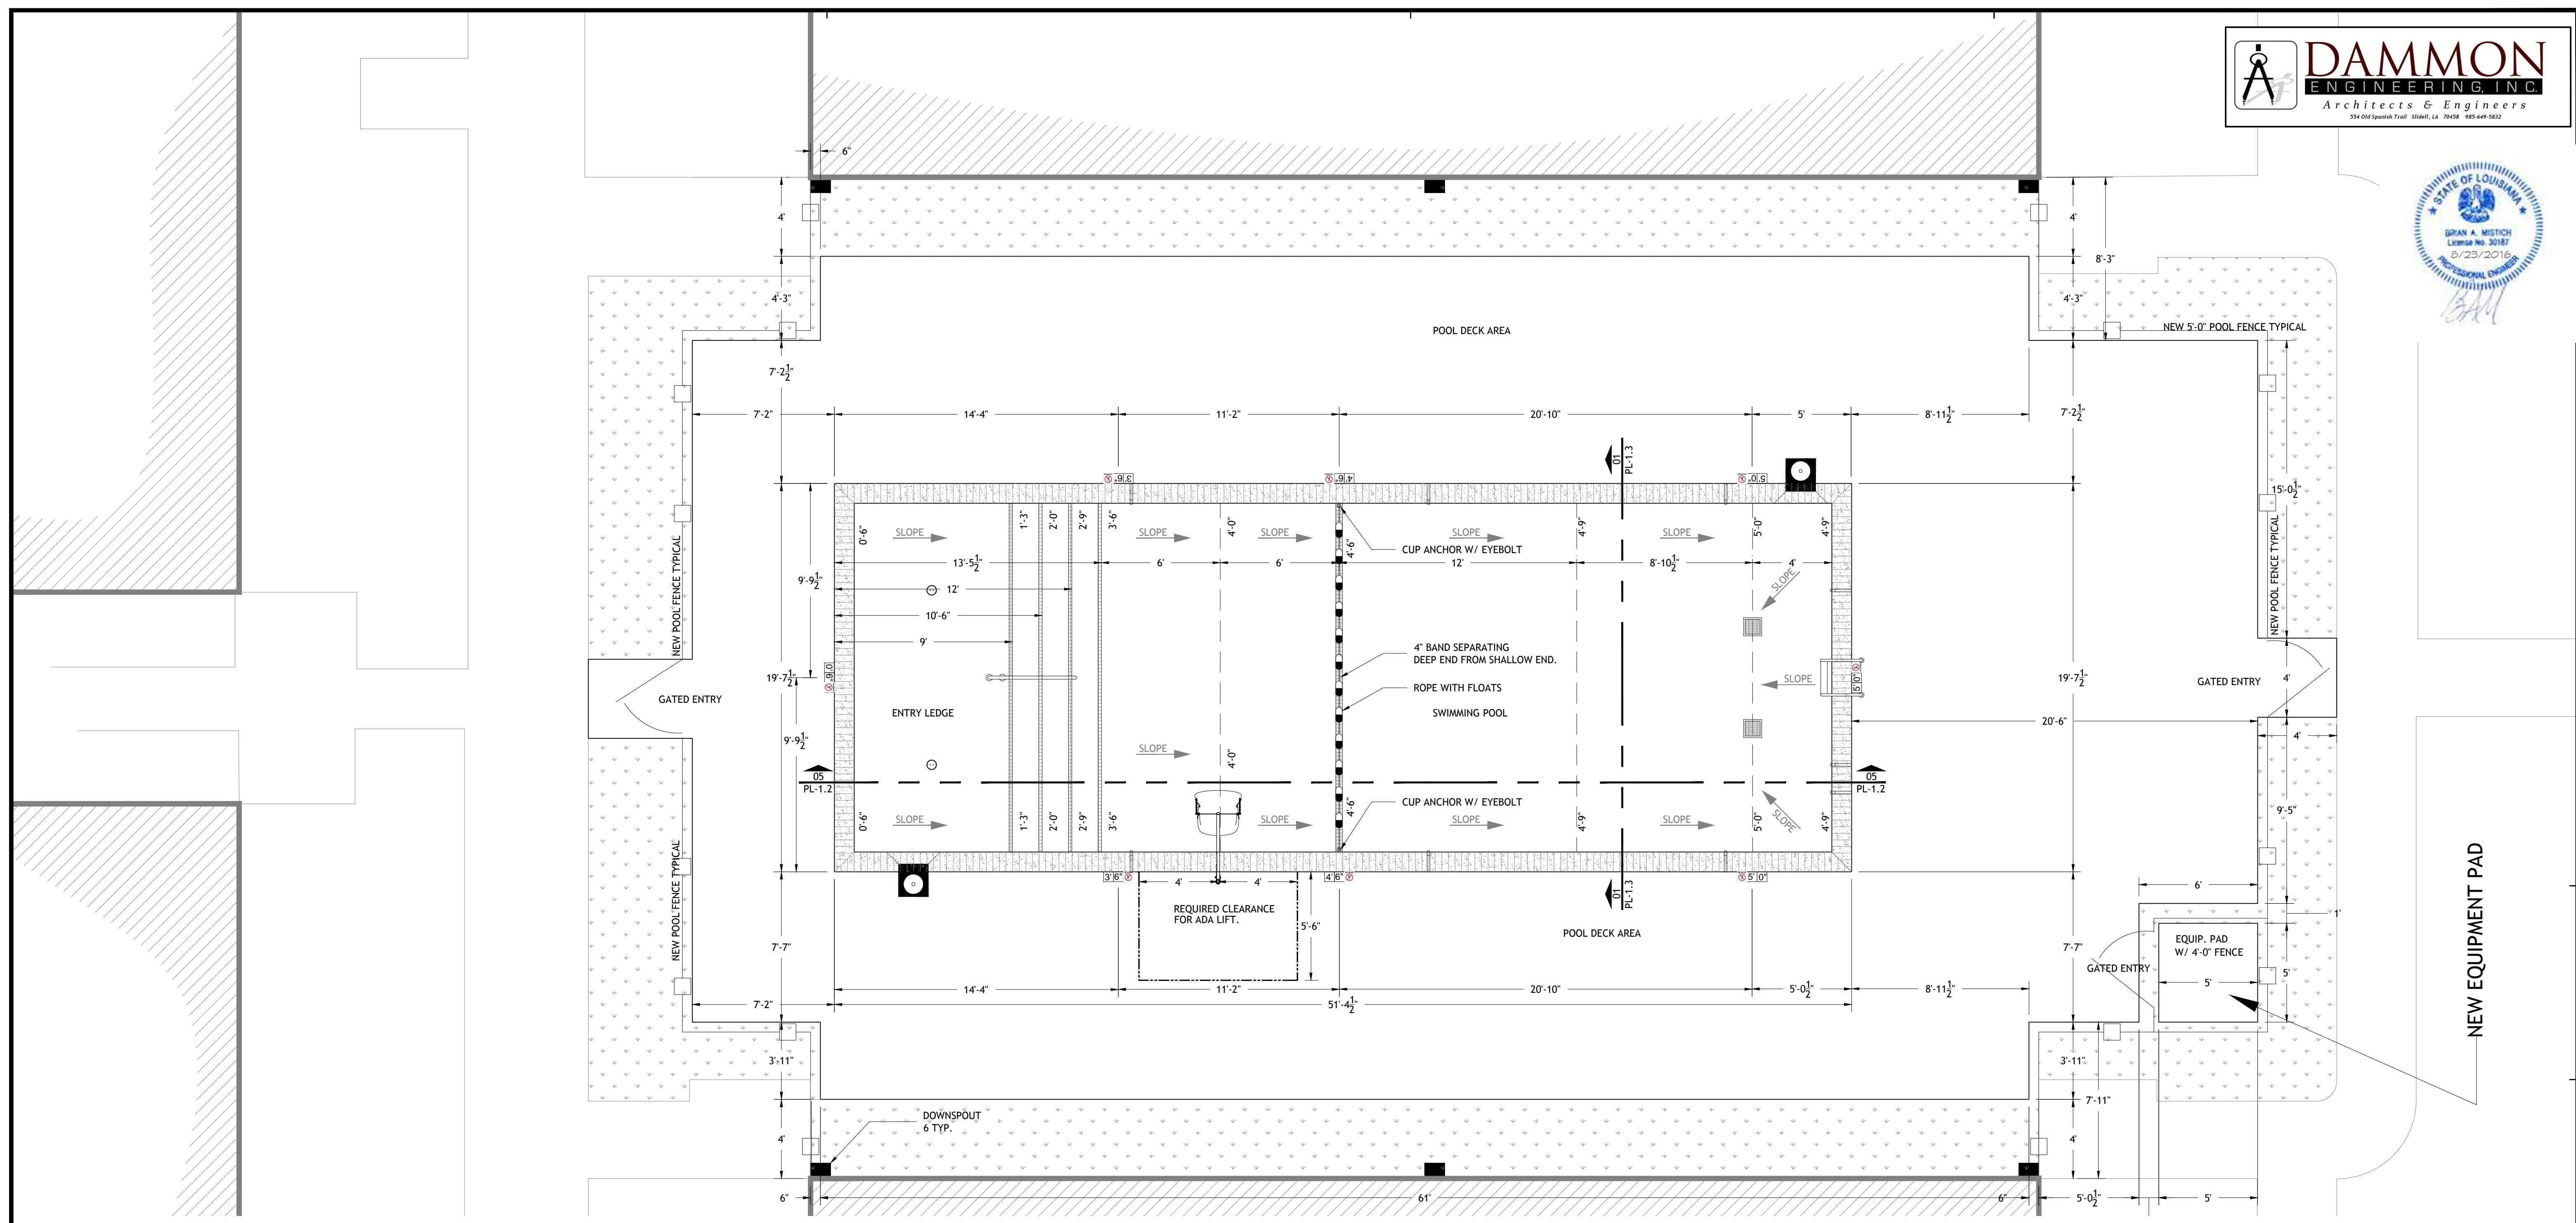

01 POOL AND POOL DECK LAYOUT & GRADING PLAN
PL-1.0 SCALE: 1/4" = 1'-0"

SYMBOL IDENTIFICATION LEGEND

- ADA POOL LIFT PER CODE
- EXISTING SKIMMER
- EXISTING DOWNSPOUT
- WATER DEPTH
- 9X9 MAIND DRAIN (VGB AND NSF COMPLIANT)
- 1.90" O.D. S.S. HANDRAIL PER CODE
- ADJUSTABLE FLOOR INLET
- EXISTING POOL FENCE
- DECK DEPTH MARKERS
- POOL LADDER

APARTMENT HOMES BY TONTI
EDENBOURNE COURTS & GARDENS - WEST POOL
3312 EDENBOURNE AVE
METAIRIE, LOUISIANA 70002

Copyright 2016 Rotolo Consultants Inc.
These drawings or parts thereof, may not be reproduced in any form, by any method, for any purpose, without prior written consent from Rotolo Consultants Inc.
Contact: Rod Rotolo 985-643-2427
Project No:

Revisors:		
No.	Date	Description
01	8-18-2016	BOH cmts addressed

Date: 6/21/2016
Drawn: TJH

Checked:
Sheet Title:
POOL, & POOL DECK LAYOUT PLAN

Drawing No.
PL-1.0
Sheet No.
4 of 8