


6" PARKING CURB, SEE PAVING PLAN (BY OTHERS) FOR CURB DETAIL.

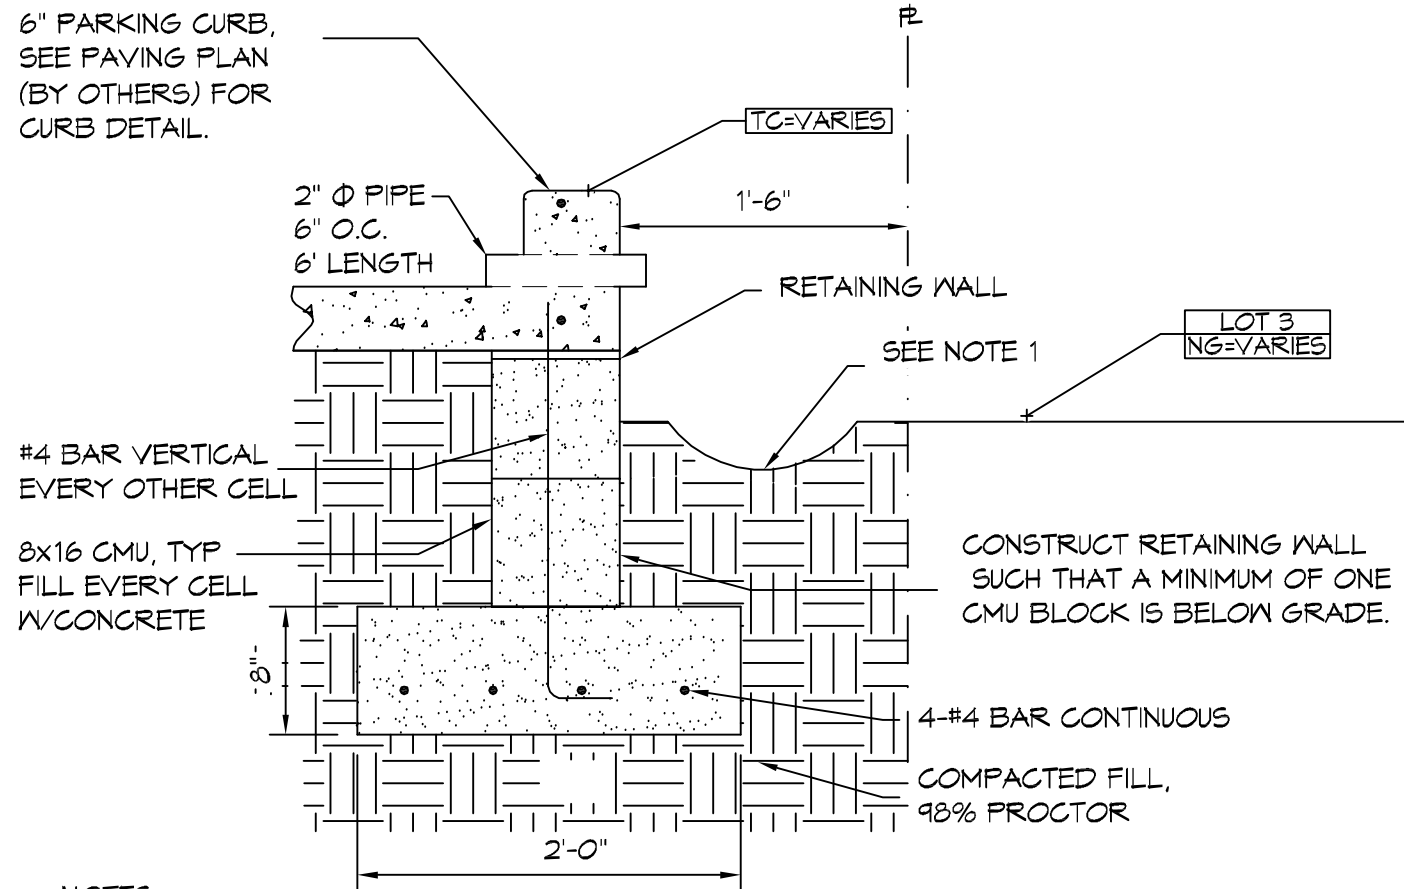



NOTES:

1. CONTRACTOR SHALL PROVIDE A DRAINAGE SWALE ALONG NORTHERN PROPERTY LINE, SEE SWALE INVERTS ON PLAN.
2. CONCRETE MIX SHALL OBTAIN A MINIMUM STRENGTH OF 3,000 PSI IN 30 DAYS.
3. CONTRACTOR OR OWNER SHALL OBTAIN WRITTEN PERMISSION FROM THE OWNER OF LOT 3 PRIOR TO PLACING PERSONNEL OR MATERIALS ON LOT 3.

**1 RETAINING WALL**

SCALE: 1"=1'-0"

PROPERTY LINE SWALE

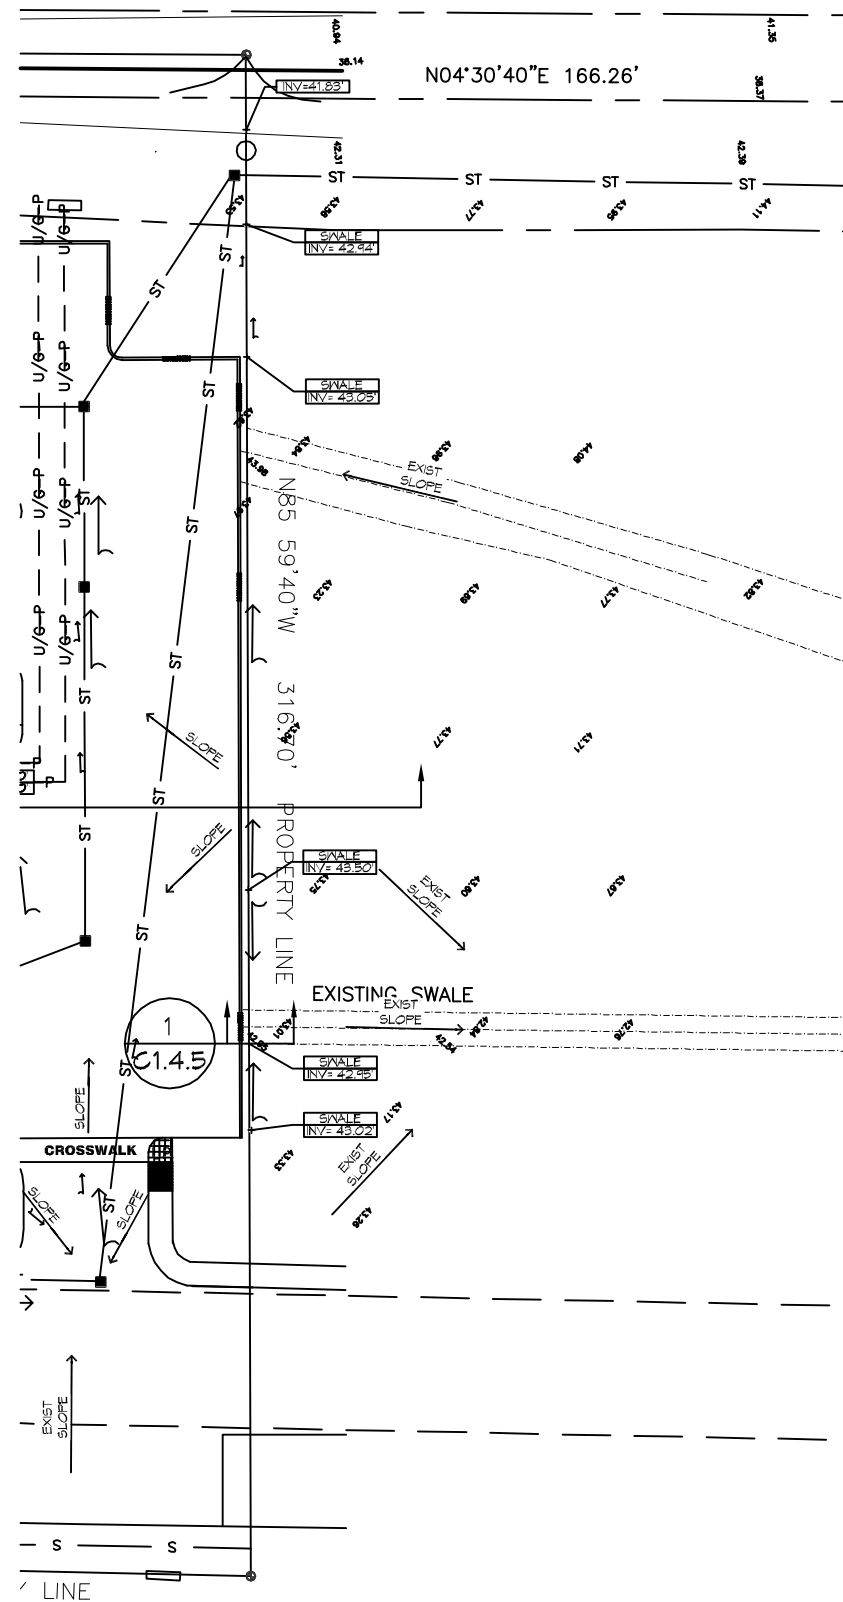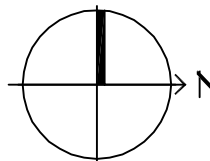

**2 SITE DRAINAGE PLAN**

SCALE: 1"=40'

PARTIAL PLAN




DRAINAGE ANALYSIS FOR THE  
**EL PASO MEXICAN RESTAURANT**

200 WEST GLORIA SWITCH ROAD  
CARENCRO, LA 70520

JOB No: 2269 DATE: 4/2/2020

DRAWN BY: DD CHECKED BY: BAM

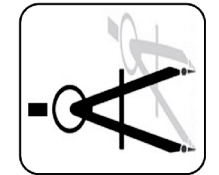

**DAMMON ENGINEERING, INC.**

554 Old Spanish Trail Suidell, LA 70158 (985) 649-5832

CHIEF ENGINEER: BRIAN A. MISTICH, P.E.  
554 OLD SPANISH TRAIL  
SUIDELL, LA 70458

dammonengineering.com  
info@dammonengineering.com  
PHONE: 985-649-5832

**C1.4.5**