



← COUSIN STREET →

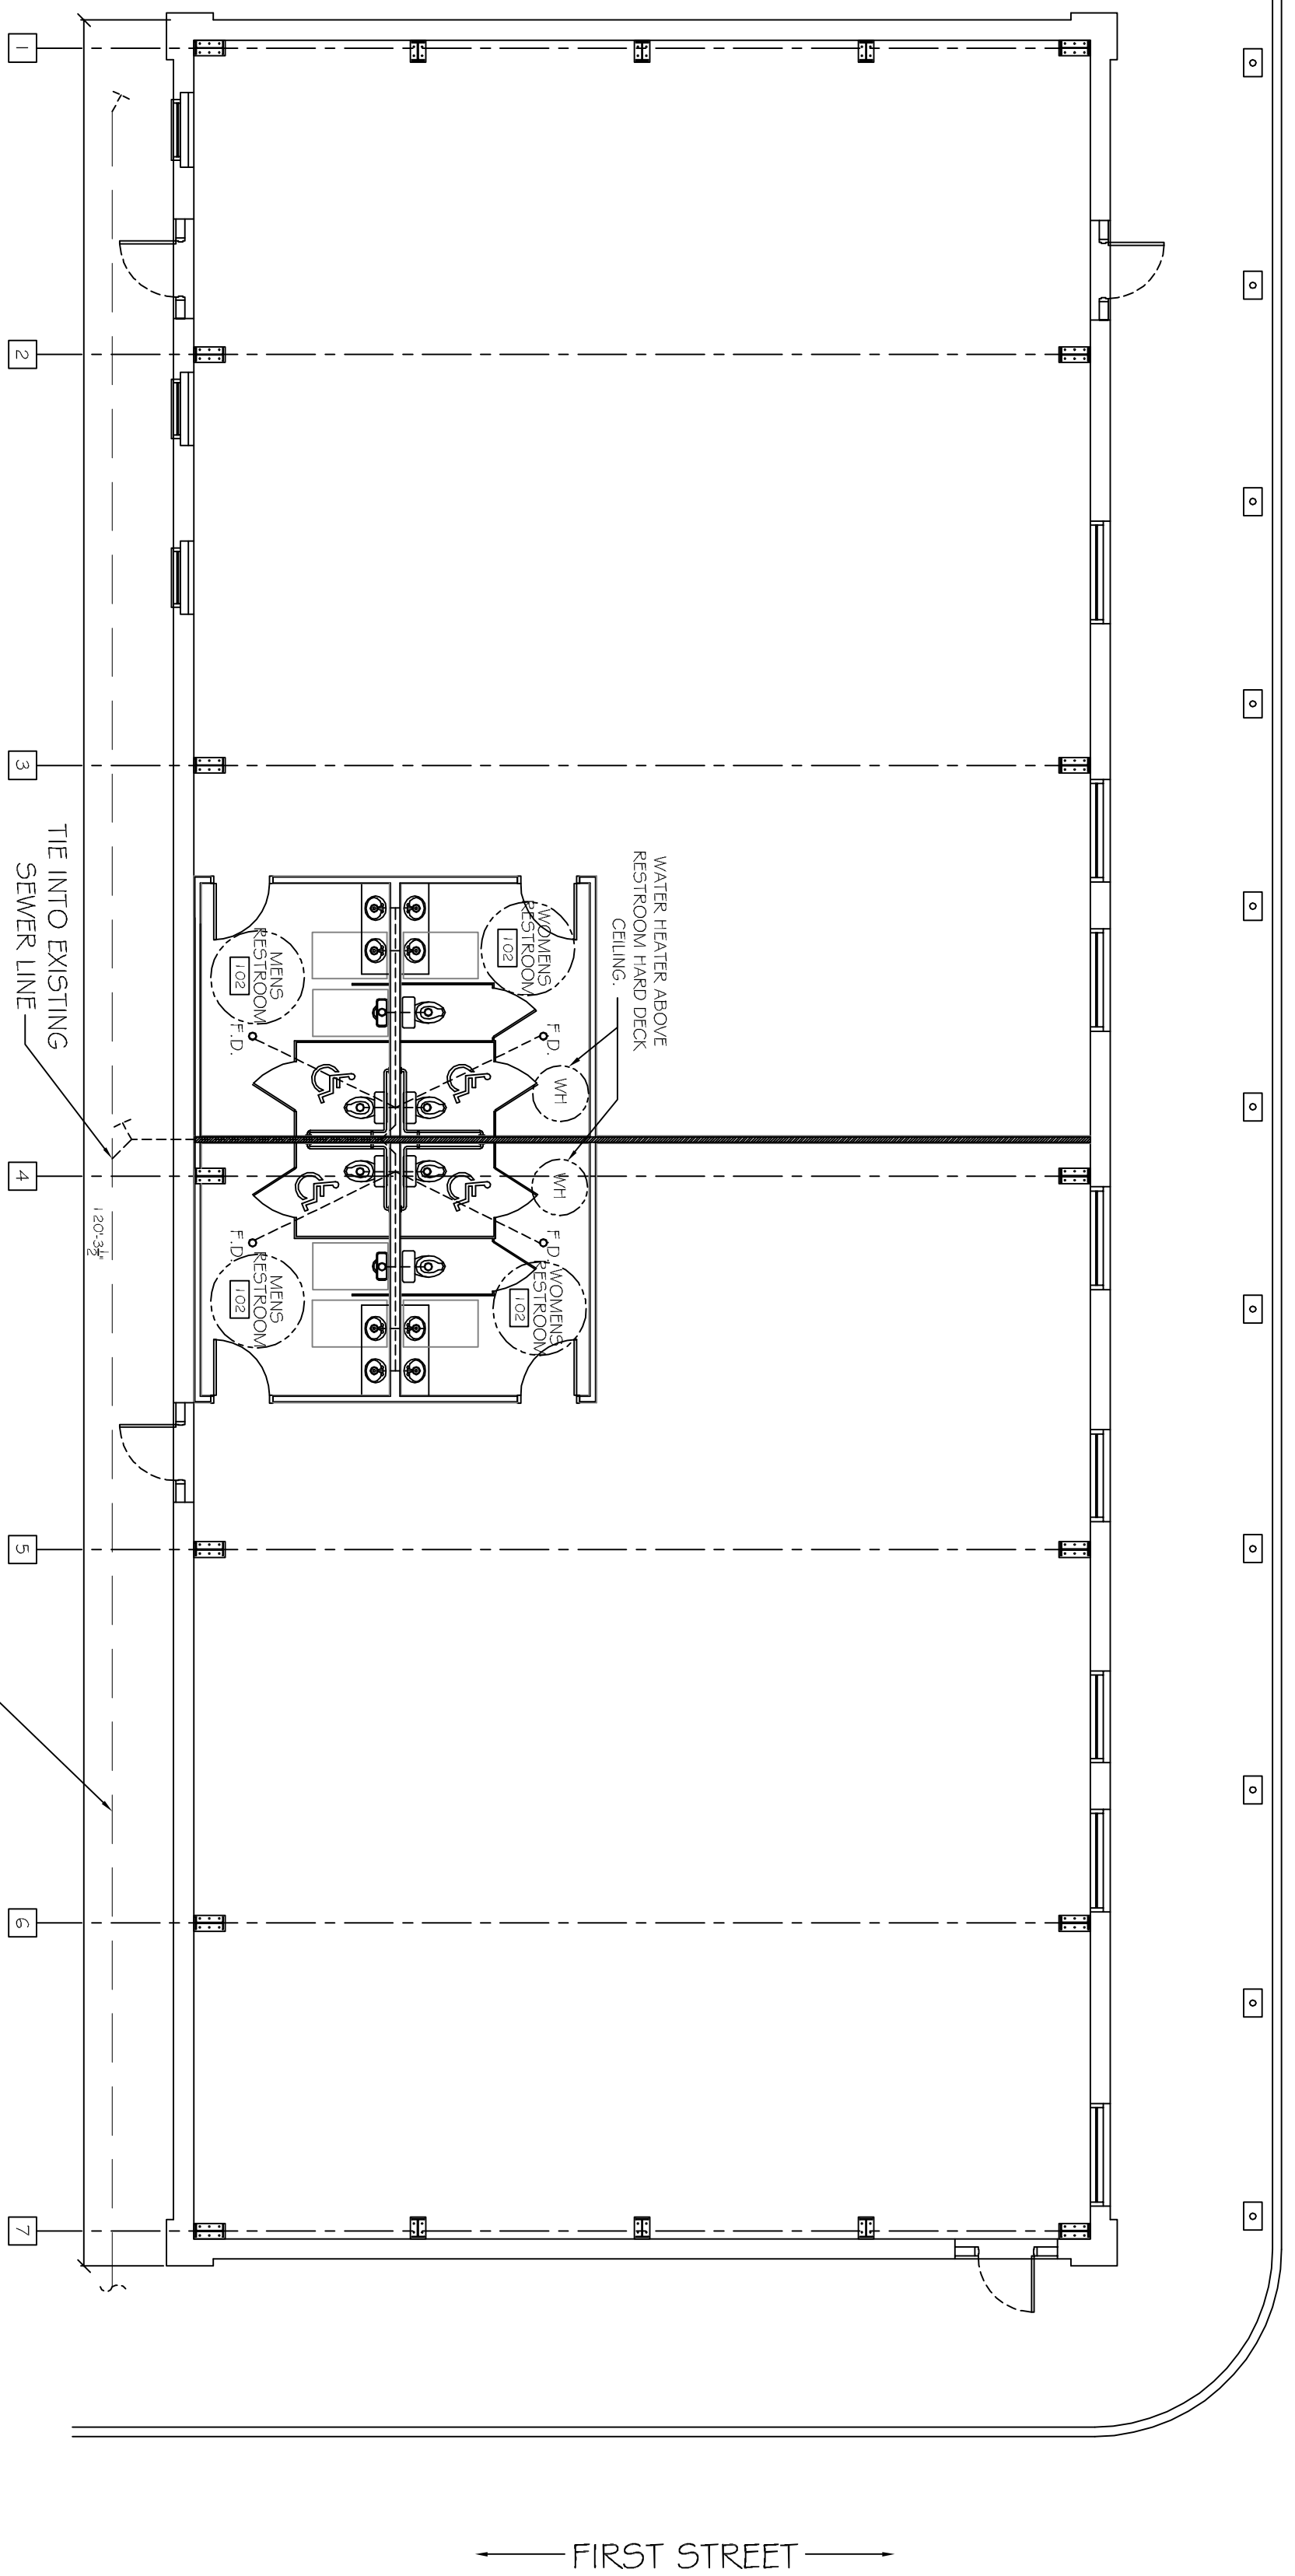

← FIRST STREET →

PLUMBING PLAN  
SCALE: 1/8" = 1'-0"

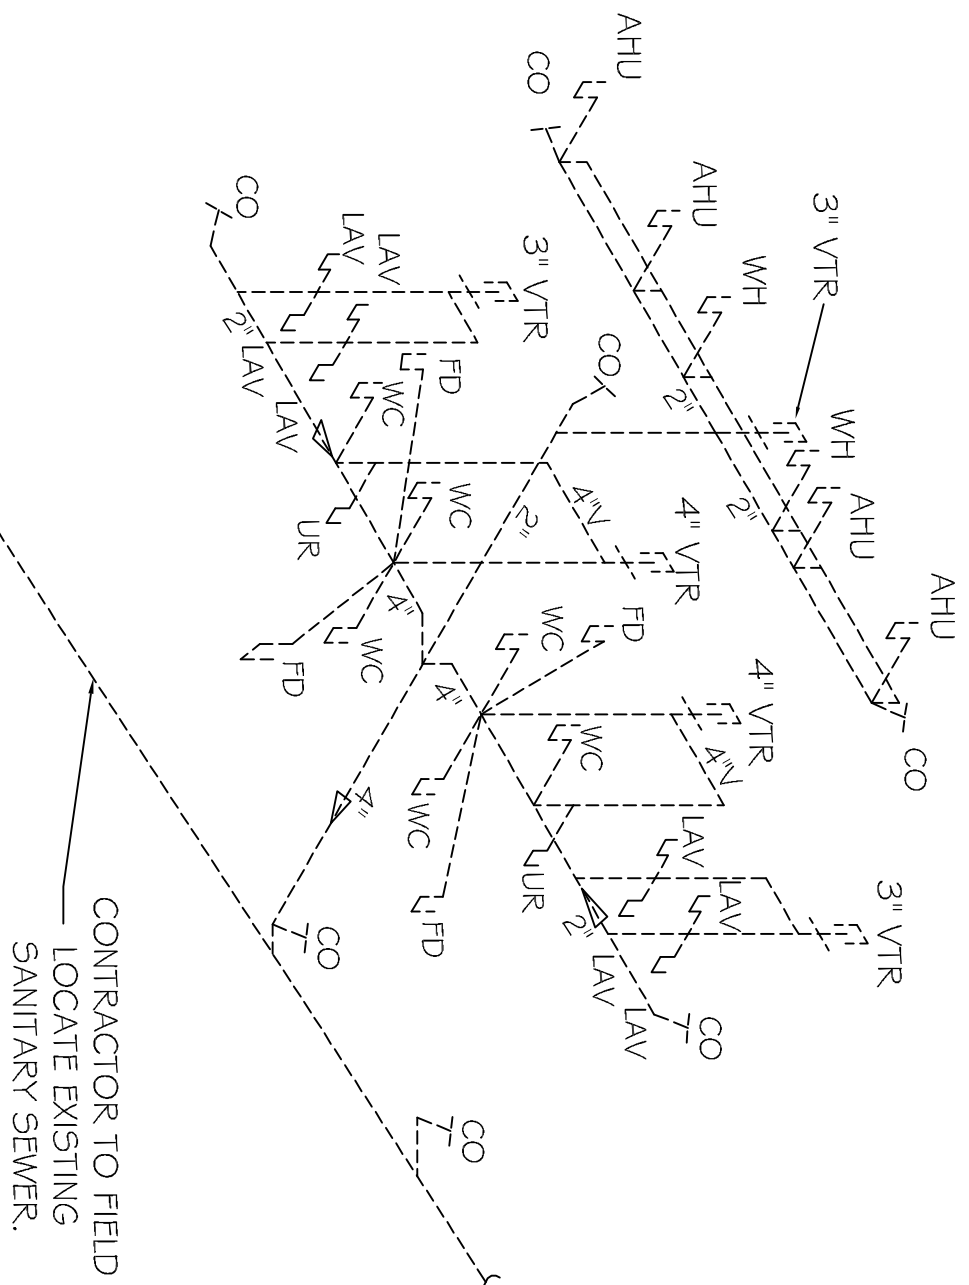

CONTRACTOR TO FIELD  
LOCATE EXISTING  
SANITARY SEWER.

PLUMBING RISER  
SCALE: N.T.S.

J:\DAMMON\Dammon Logo\Dammon Logo.jpg

**OLDE TOWN SLIDELL  
FIRE DAMAGE REHABILITATION**

227 & 255 COUSIN STREET  
SLIDELL, LA  
70458

JOB No: 2146 DATE: 07-13-2012  
DRAWN BY: BSN CHECKED BY: BSN

The above drawings and specifications, designs and arrangements represented hereby are and shall remain the property of Dammon Engineering, and no part thereof shall be copied, distributed to others, or used in connection with any work or project other than the specific project for which the fee has been received and delivered without written consent of Dammon Engineering. Visual contact with these drawings or specifications shall constitute conclusive evidence of acceptance of these restrictions.

CHIEF ENGINEER, EMMETT DAMMON, P.E.  
CHIEF ARCHITECT, ROBERT WILTSE  
554 OLD SPANISH TRAIL  
SLIDELL, LA 70458

dammonengineering.com  
dammoneng@bellsouth.net  
PHONE: 985-649-5832  
FAX: 985-641-5960

REVISIONS

#	DESCRIPTION	DATE

PLUMBING  
PLAN

SHEET No: 9 OF 9

P-1