


**DAVID  
LLOYD  
SMITH**

**Architect  
NCARB**

National Council of Architectural  
Registration Boards

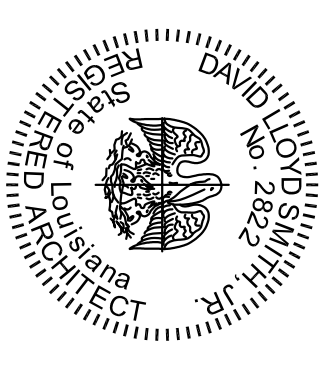

3739 La. Hwy. 15  
Caldoun, LA 71225  
Phone/Fax 318 / 396-1069

**6K PLAZA**  
North Main @ Boundary  
Farmville, LA


This drawing and the information contained therein is the property of David Lloyd Smith, Architect, and is not to be copied or reproduced in whole or in part without the written consent of the architect. All drawings and copies are instruments of service and remain the property of the architect. All copies are to be returned, or accounted for to the architect upon completion of the work.

COPYRIGHT 2007 ALL RIGHTS RESERVED

REVISION / ISSUE	
REVISED ARRANGEMENT	4/23/07
REVISED ARRANGEMENT	5/17/07
REVISED ARRANGEMENT	6/11/07

SHEET TITLE  
**PROPOSED SITE PLAN**

DATE	SHEET NO.	REV
5/10/07		
DLS NO.	<b>A-101</b>	
07501		

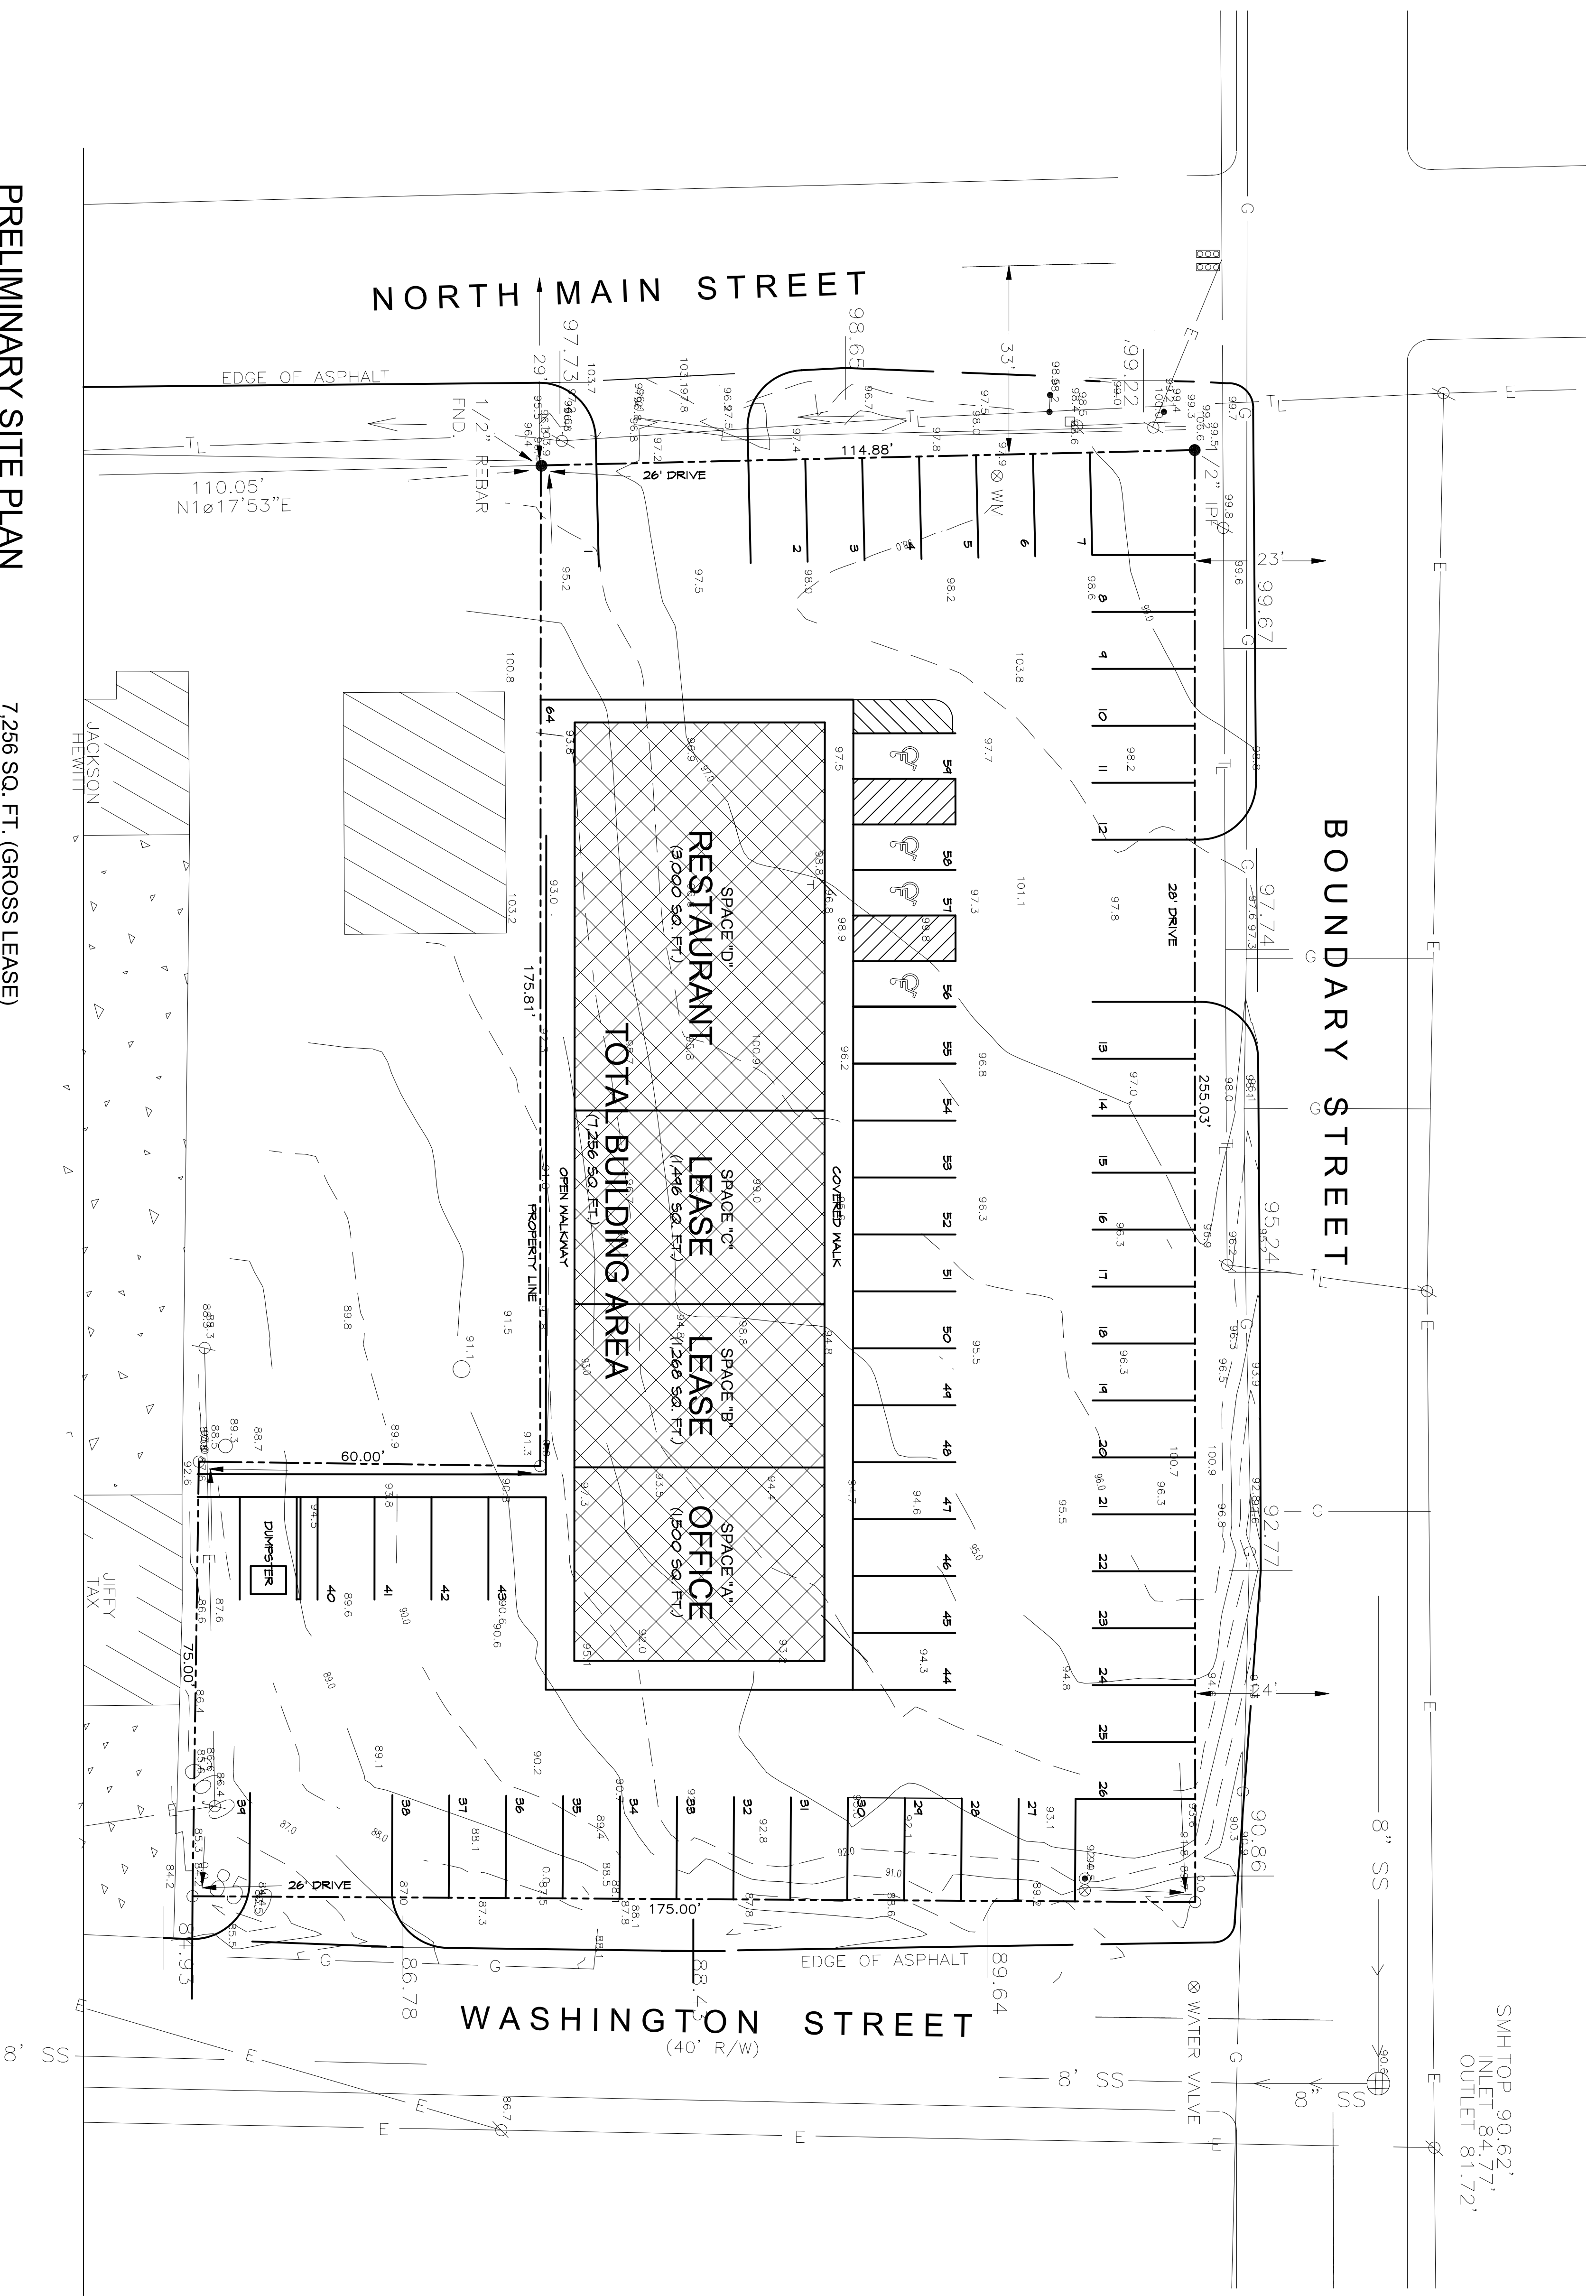

**PRELIMINARY SITE PLAN**  
Scale: 1/16" = 1'-0"  
7,256 SQ. FT. (GROSS LEASE)  
59 Parking Spaces