


1 SIDE ELEVATION

SCALE: 1/4" = 1'-0"


ELEX-001

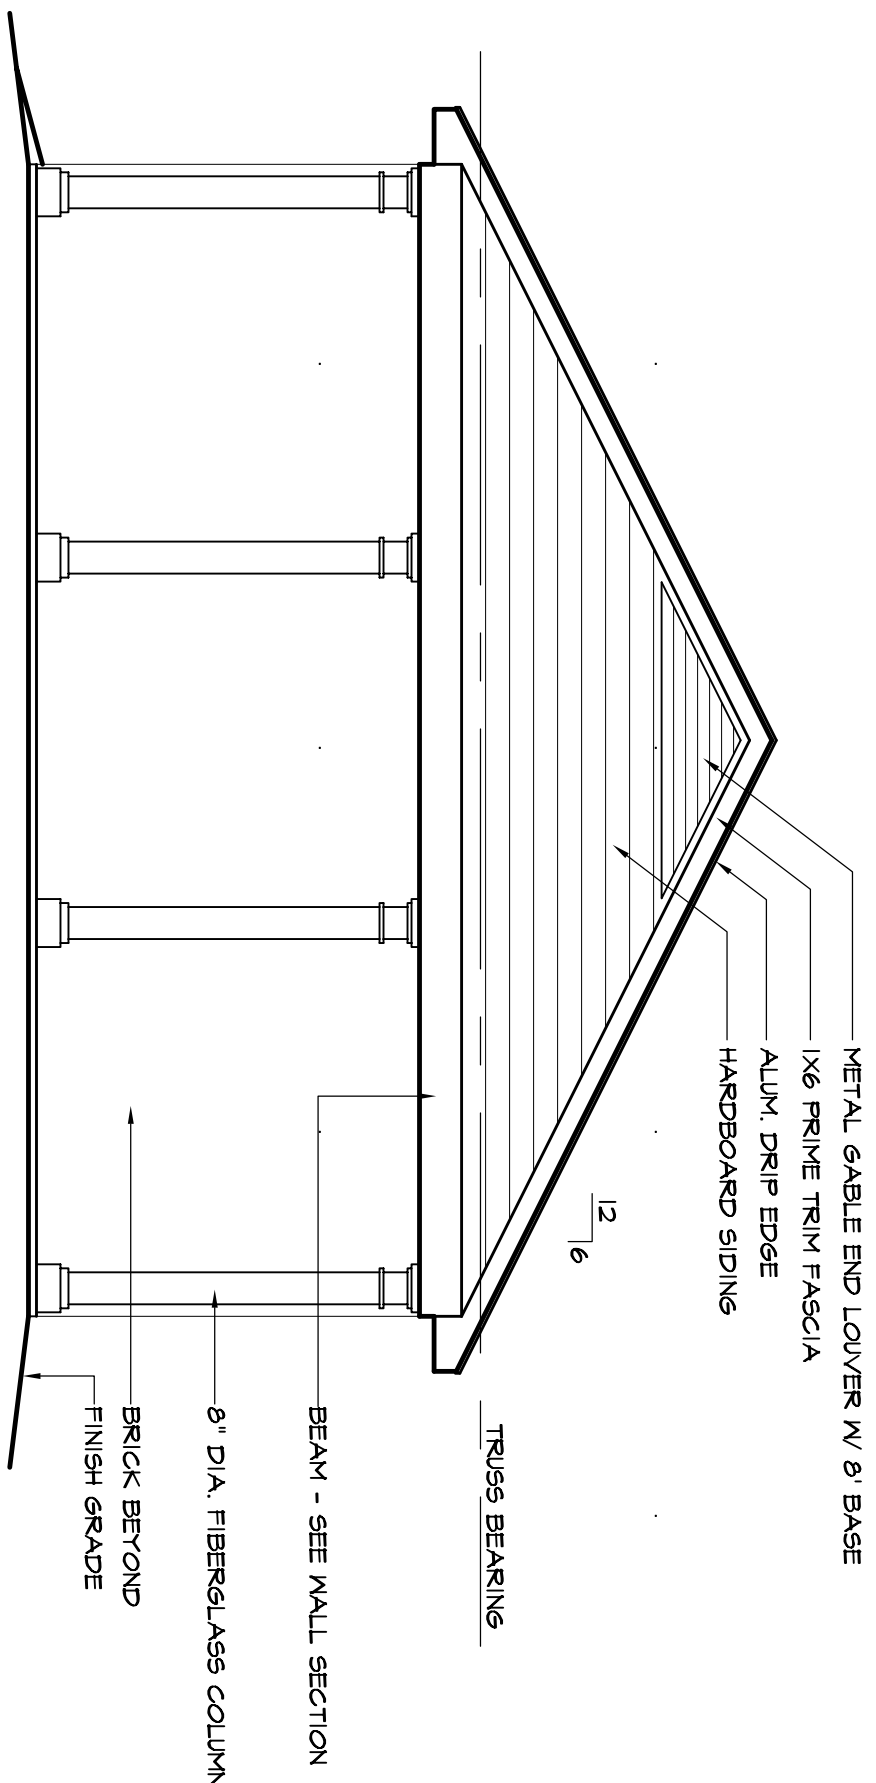

3 SIDE ELEVATION

SCALE: 1/4" = 1'-0"


ELEX-001

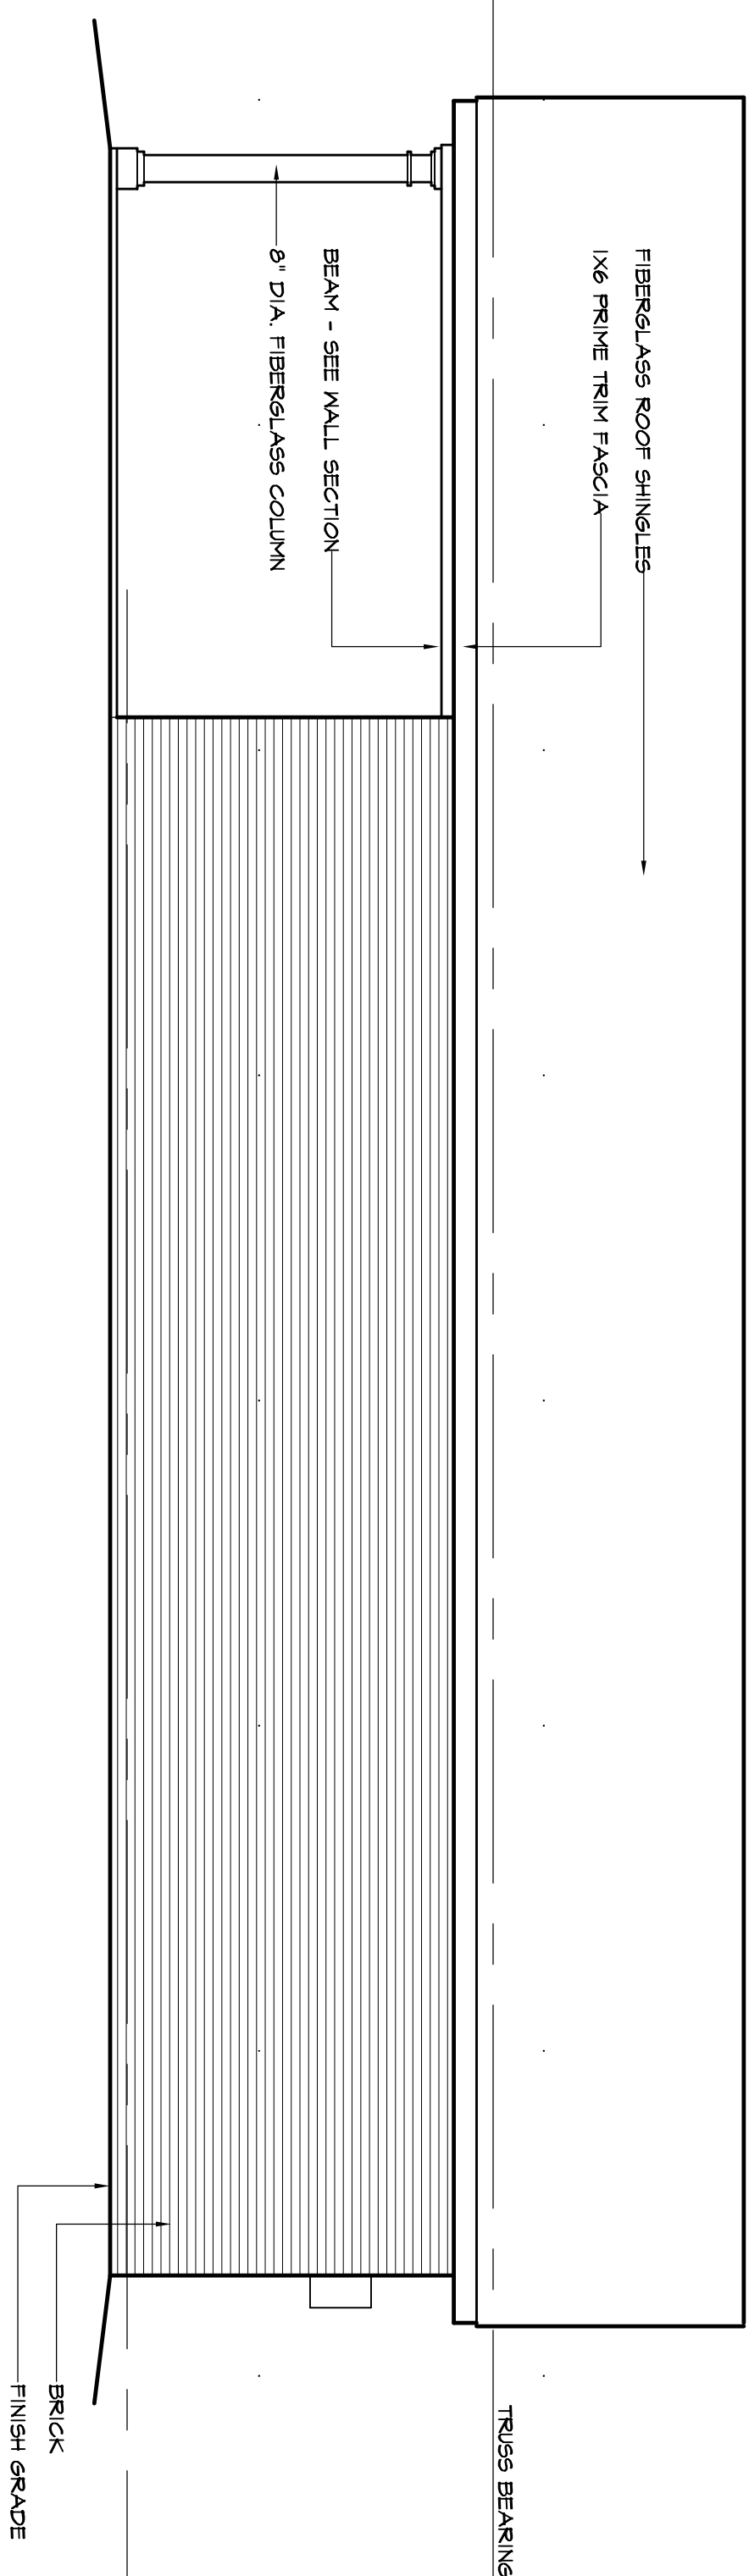

2 REAR ELEVATION

SCALE: 1/4" = 1'-0"


ELEX-001

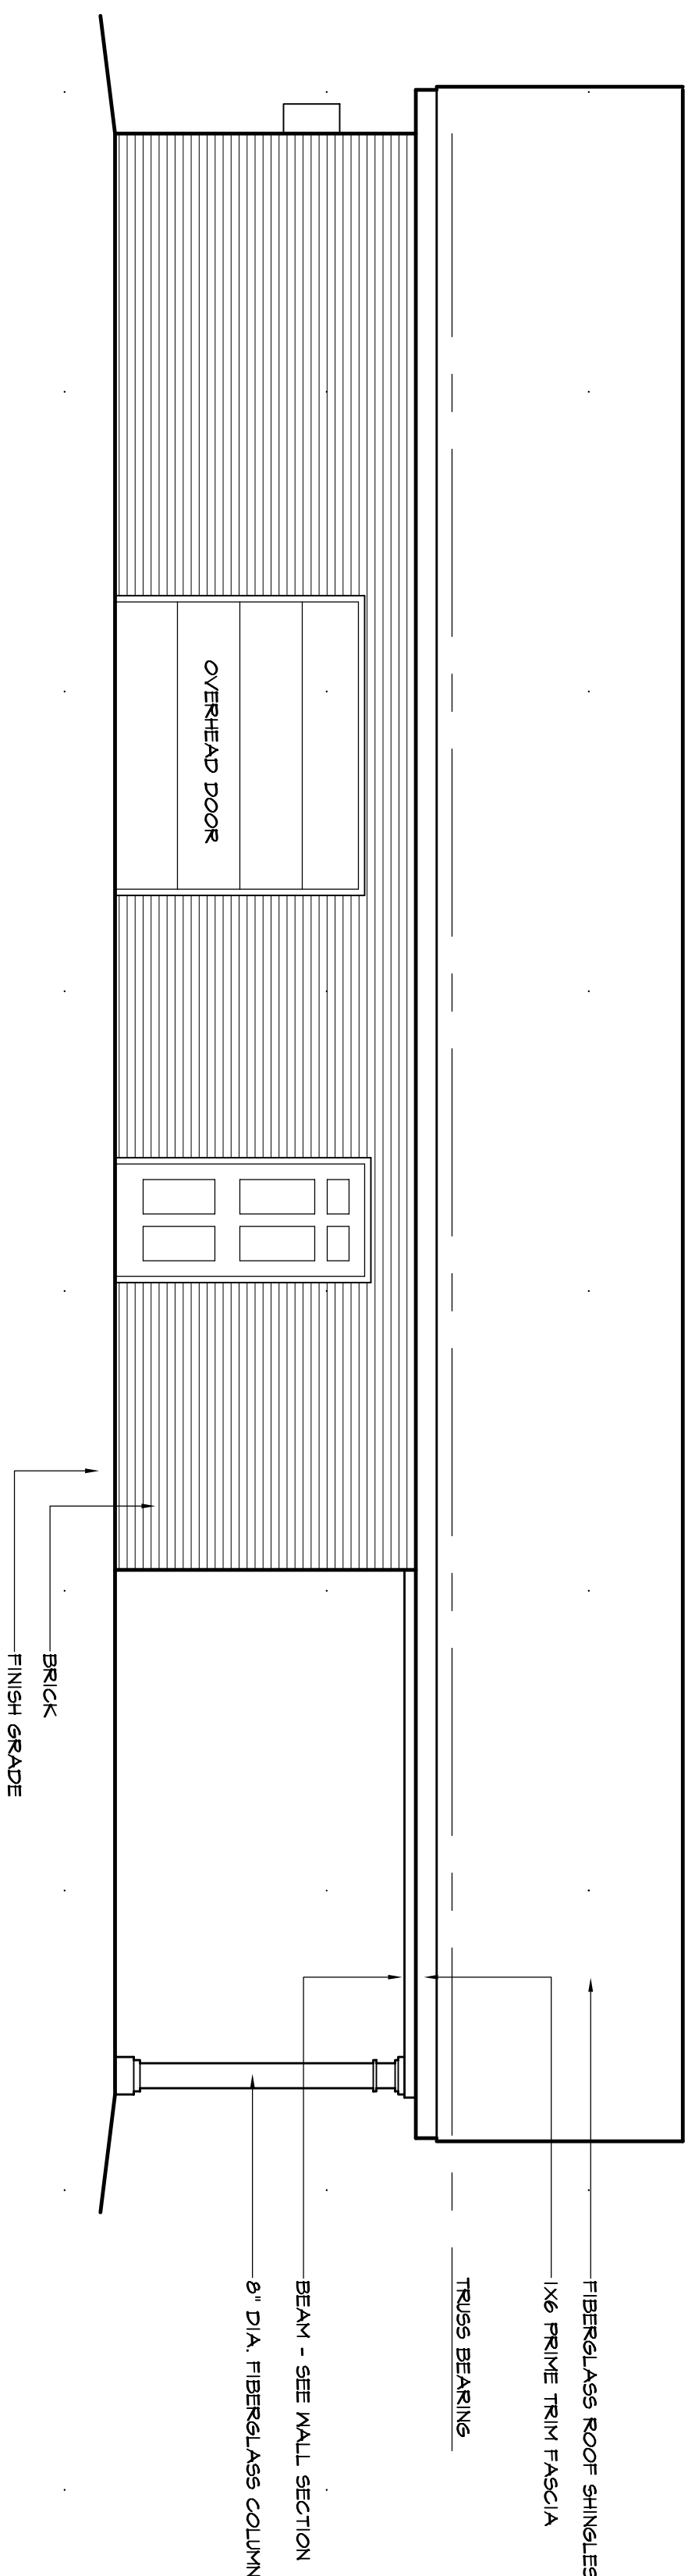

4 FRONT ELEVATION

SCALE: 1/4" = 1'-0"


ELEX-001

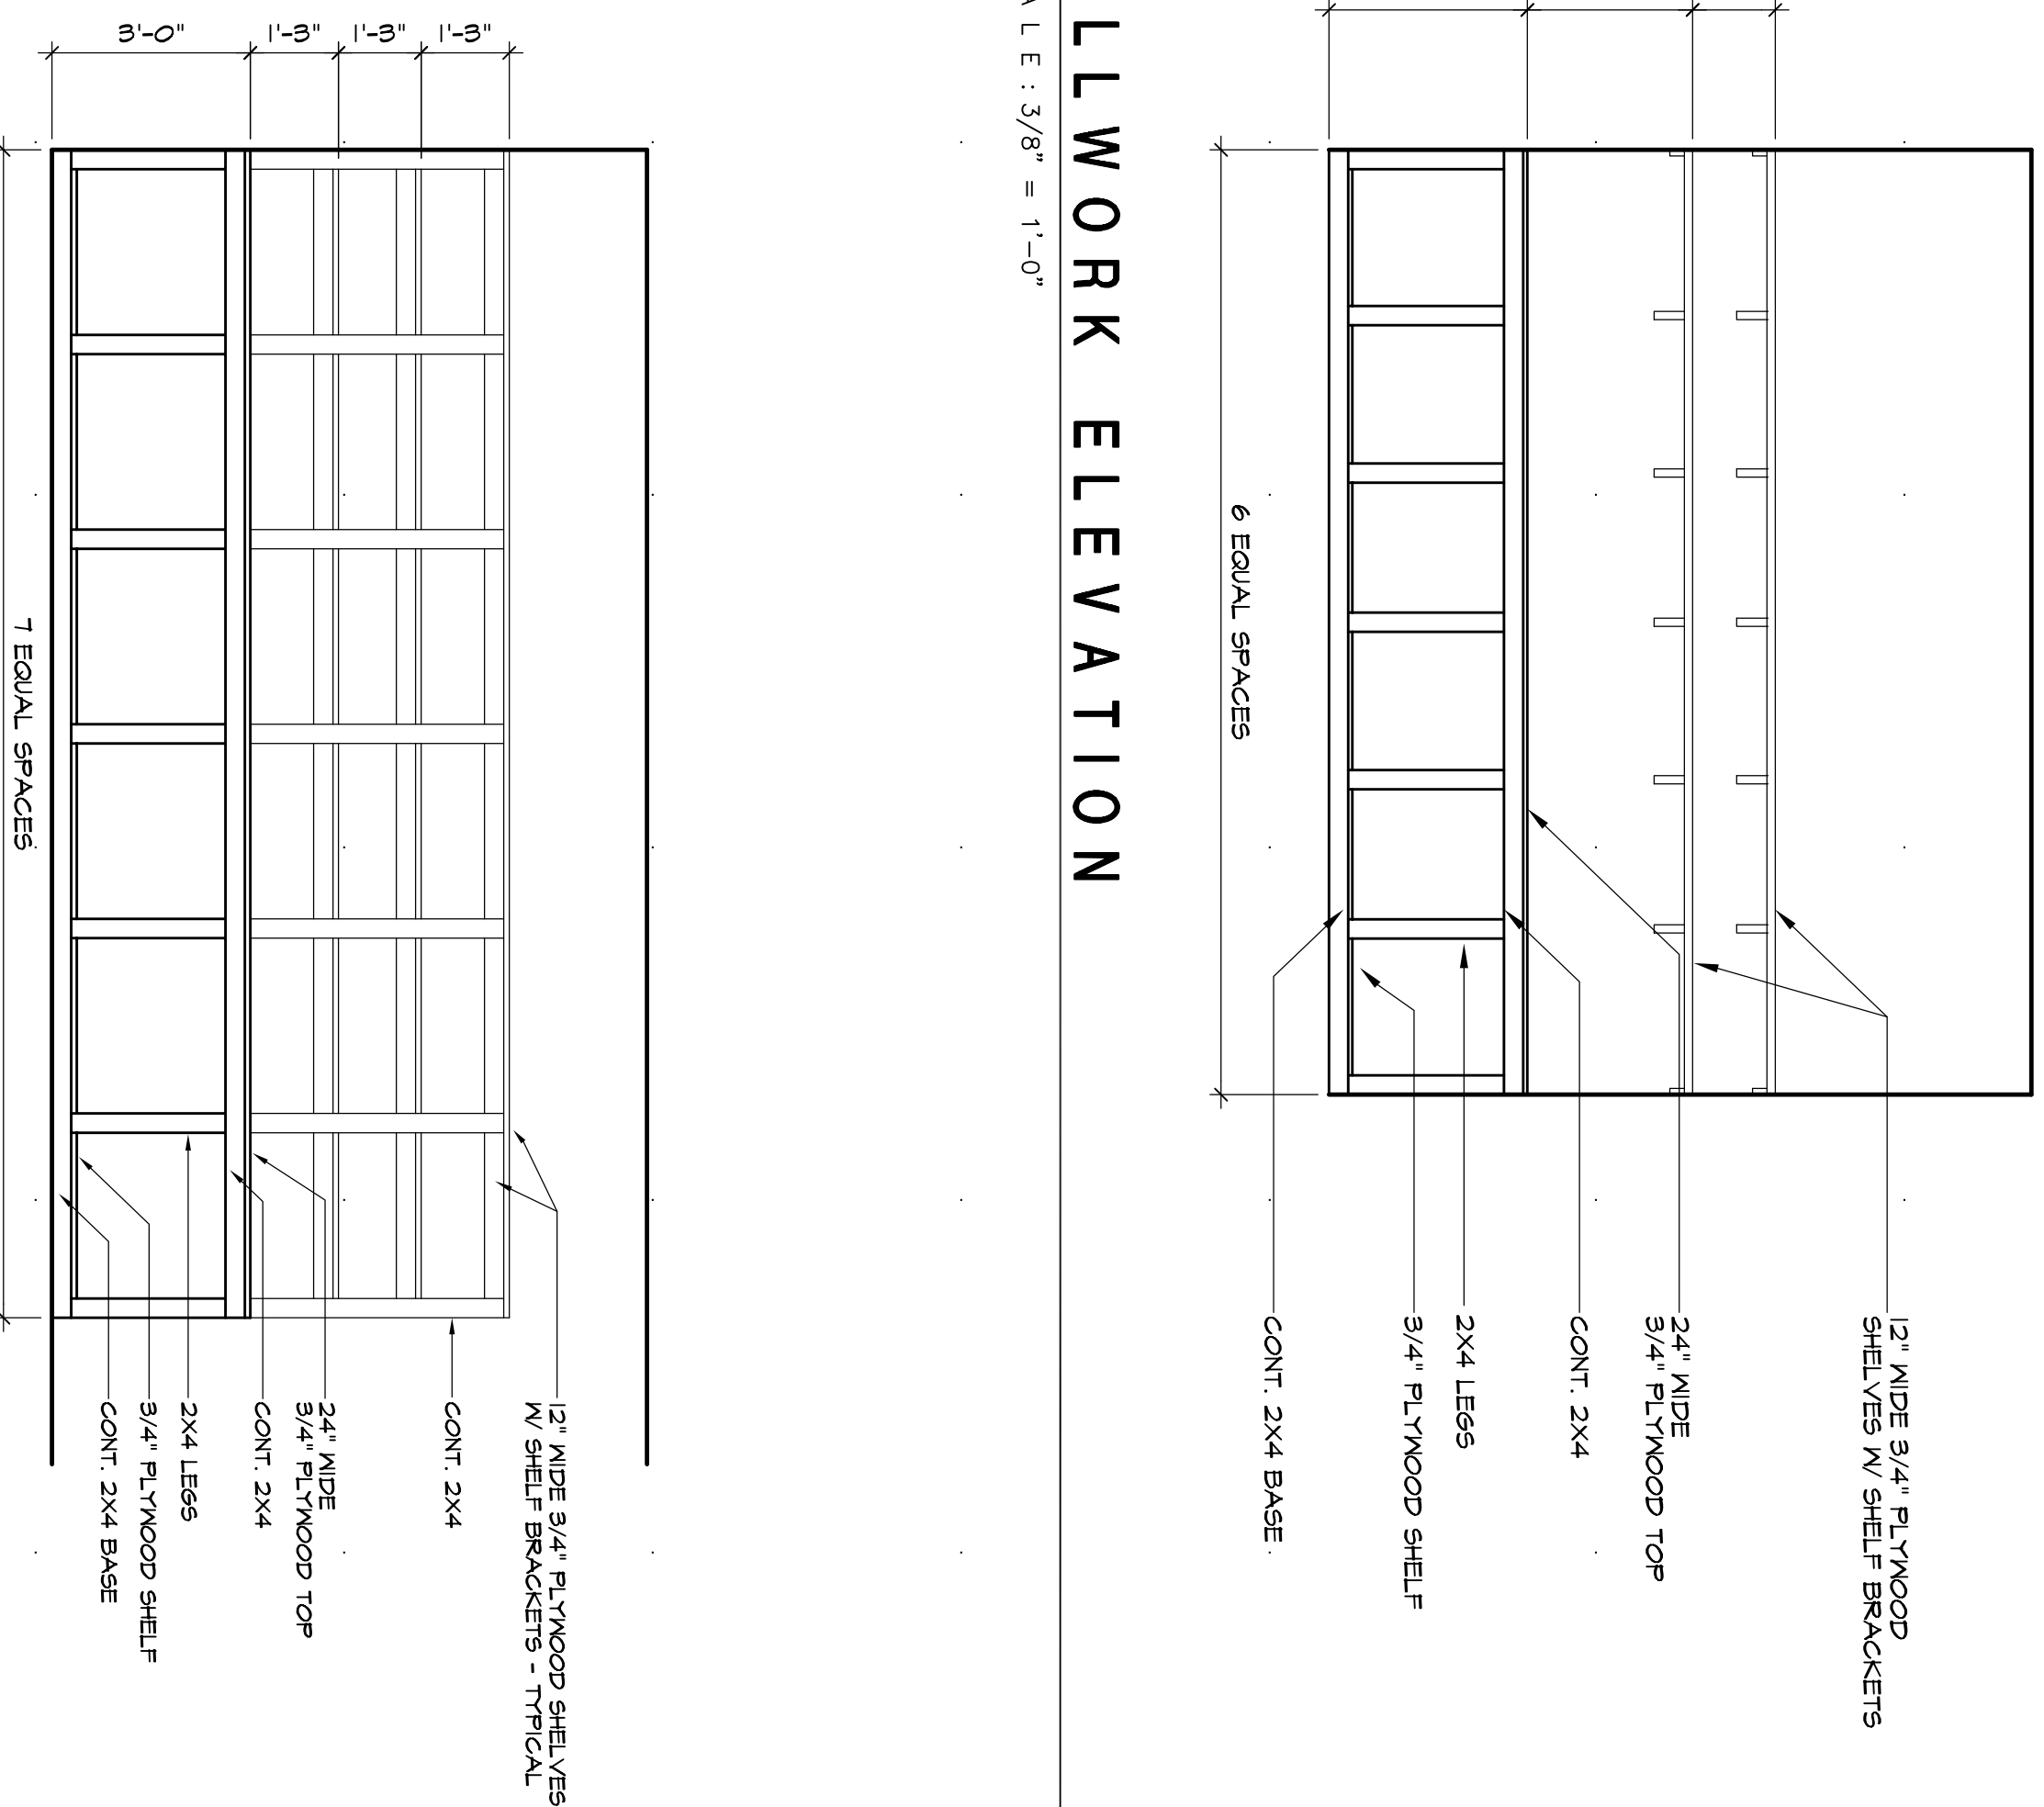

5 MILLWORK ELEVATION

SCALE: 3/8" = 1'-0"


ELEX-001

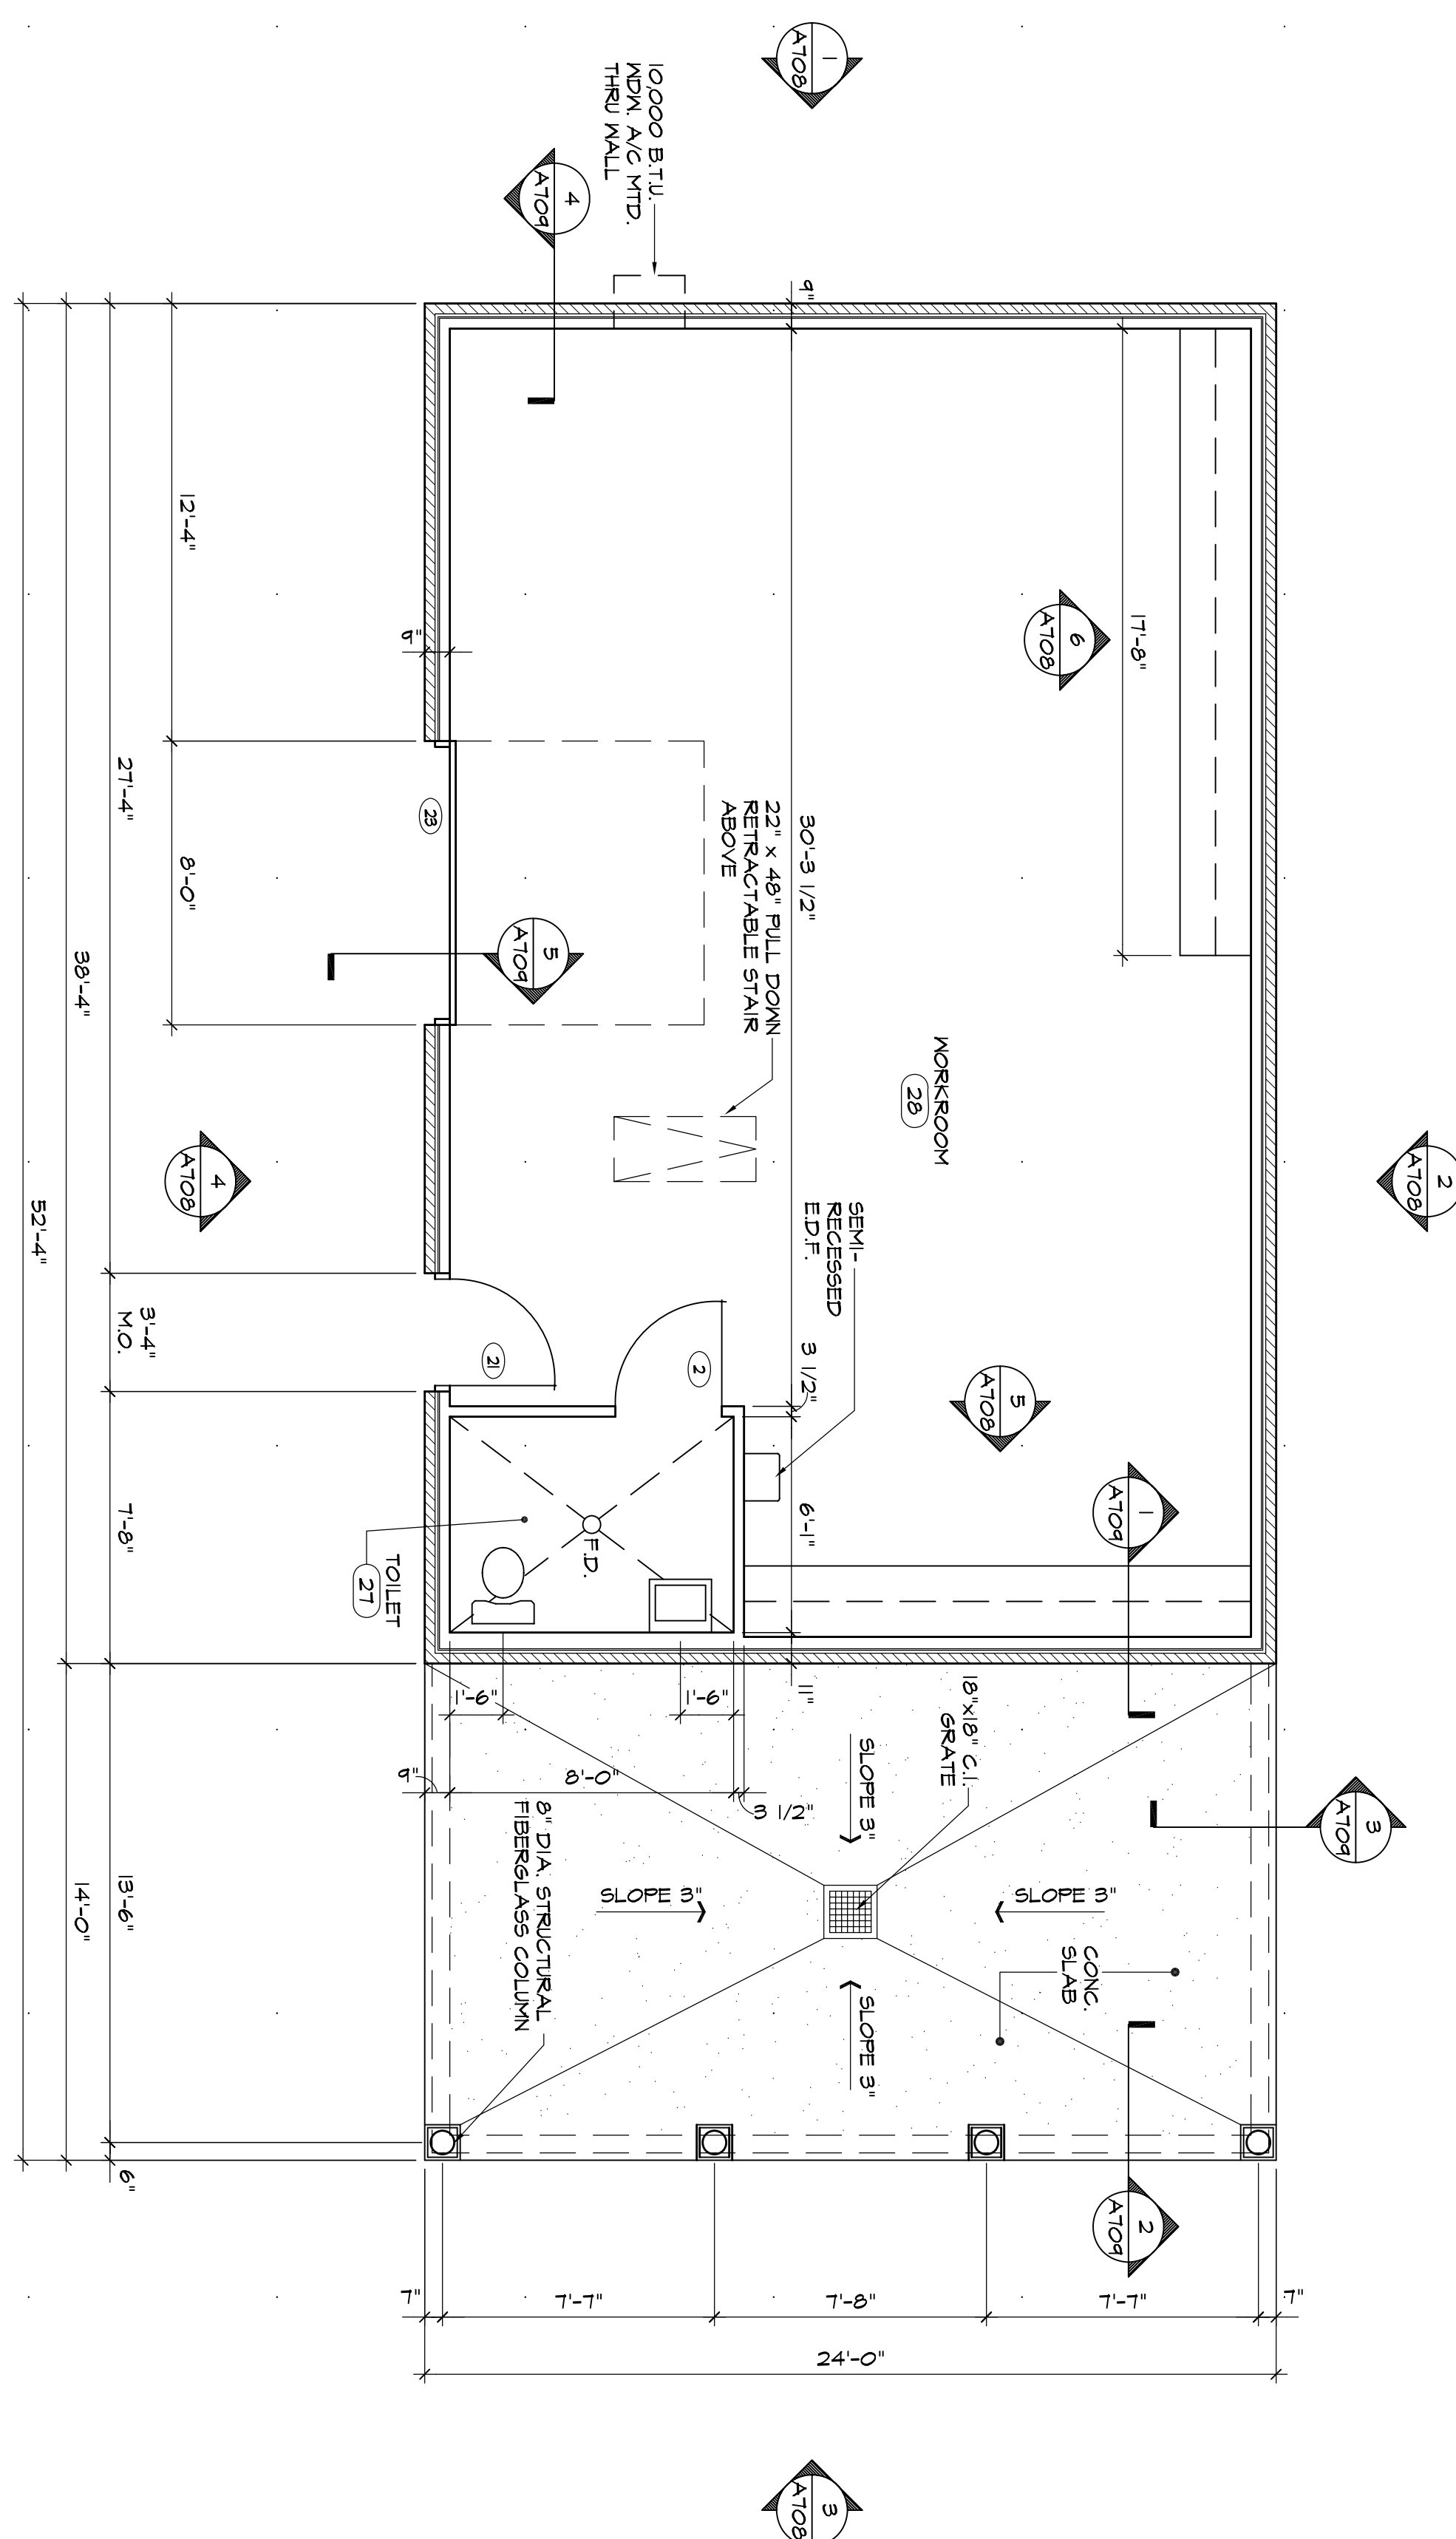


7 MAINTENANCE BLDG. FLOOR PLAN

SCALE: 1/4" = 1'-0"

ABP01

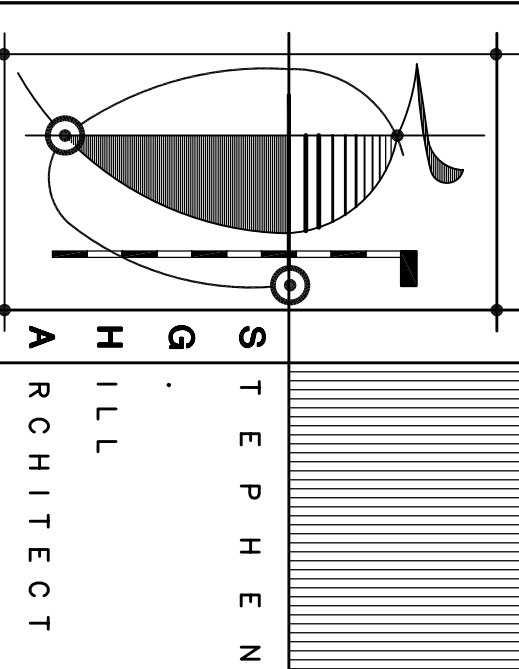

454 BROOKRIDGE CIRCLE
CORDOVA, TN 38018
901-578-3400 FAX 901-578-3450
steegs@architect.com

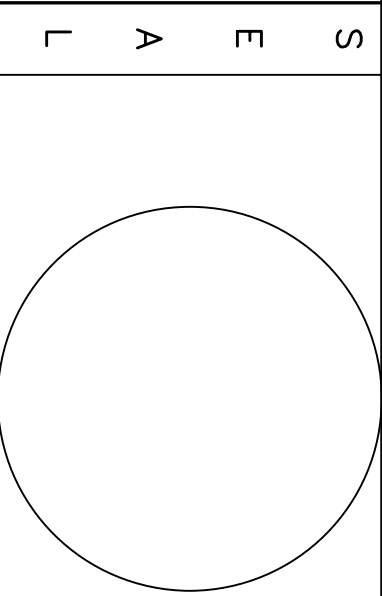

CROSSWINDS

HAMMOND, LA

PROGRESS SET
NOT FOR
CONSTRUCTION

REVISIONS

DO NOT SCALE DRAWINGS.
FOLLOW DIMENSIONS ONLY. IF NOT SHOWN, VERIFY CORNER
CHECKING ALL DIMENSIONS AND VERIFYING DIMENSIONS AT JOINTS.
VERIFY ALL DIMENSIONS AND VERIFYING DIMENSIONS AT JOINTS.
VERIFY ALL DIMENSIONS AND VERIFYING DIMENSIONS AT JOINTS.

MAINTENANCE BUILDING
FLOOR PLAN, ELEVATIONS
AND INTERIOR ELEVATIONS

DRAWN: CS
CHECKED: SGM

DATE: 10-26-09
PROJECT: 08112.13

SHEET
A708

© 2009 STEPHEN HILL ARCHITECT. ALL RIGHTS RESERVED.
THIS DOCUMENT IS THE PROPERTY OF STEPHEN HILL ARCHITECT.
IT IS NOT TO BE REPRODUCED OR TRANSMITTED IN ANY FORM
OR BY ANY MEANS, ELECTRONIC OR MECHANICAL, INCLUDING
PHOTOCOPYING, RECORDING, OR BY ANY INFORMATION
SYSTEMS WITHOUT PERMISSION IN WRITING FROM STEPHEN
HILL ARCHITECT.

6 MILLWORK ELEVATION

SCALE: 3/8" = 1'-0"

ELEX-001