





1710 ROSELAWN DR.
SLIDELL, LA. 70460
985.641.7237


NOTE: Although every effort has been made in preparing these plans, the contractor is ultimately responsible for checking plans for accuracy and omissions before construction begins.

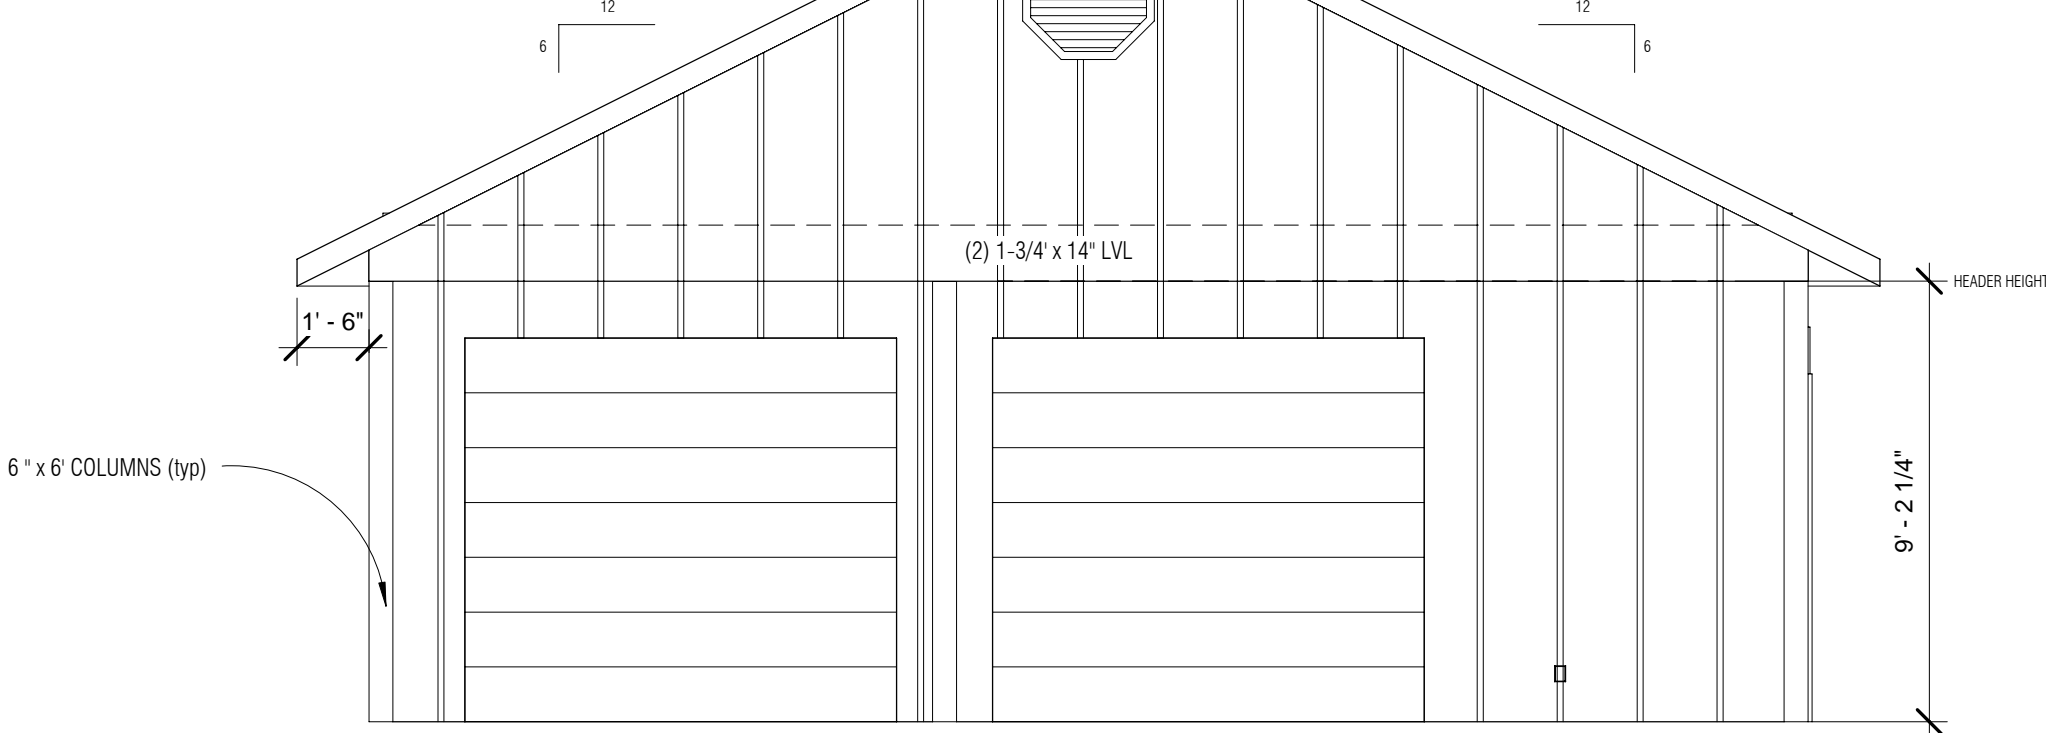


① FRONT ELEVATION
1/4" = 1'-0"

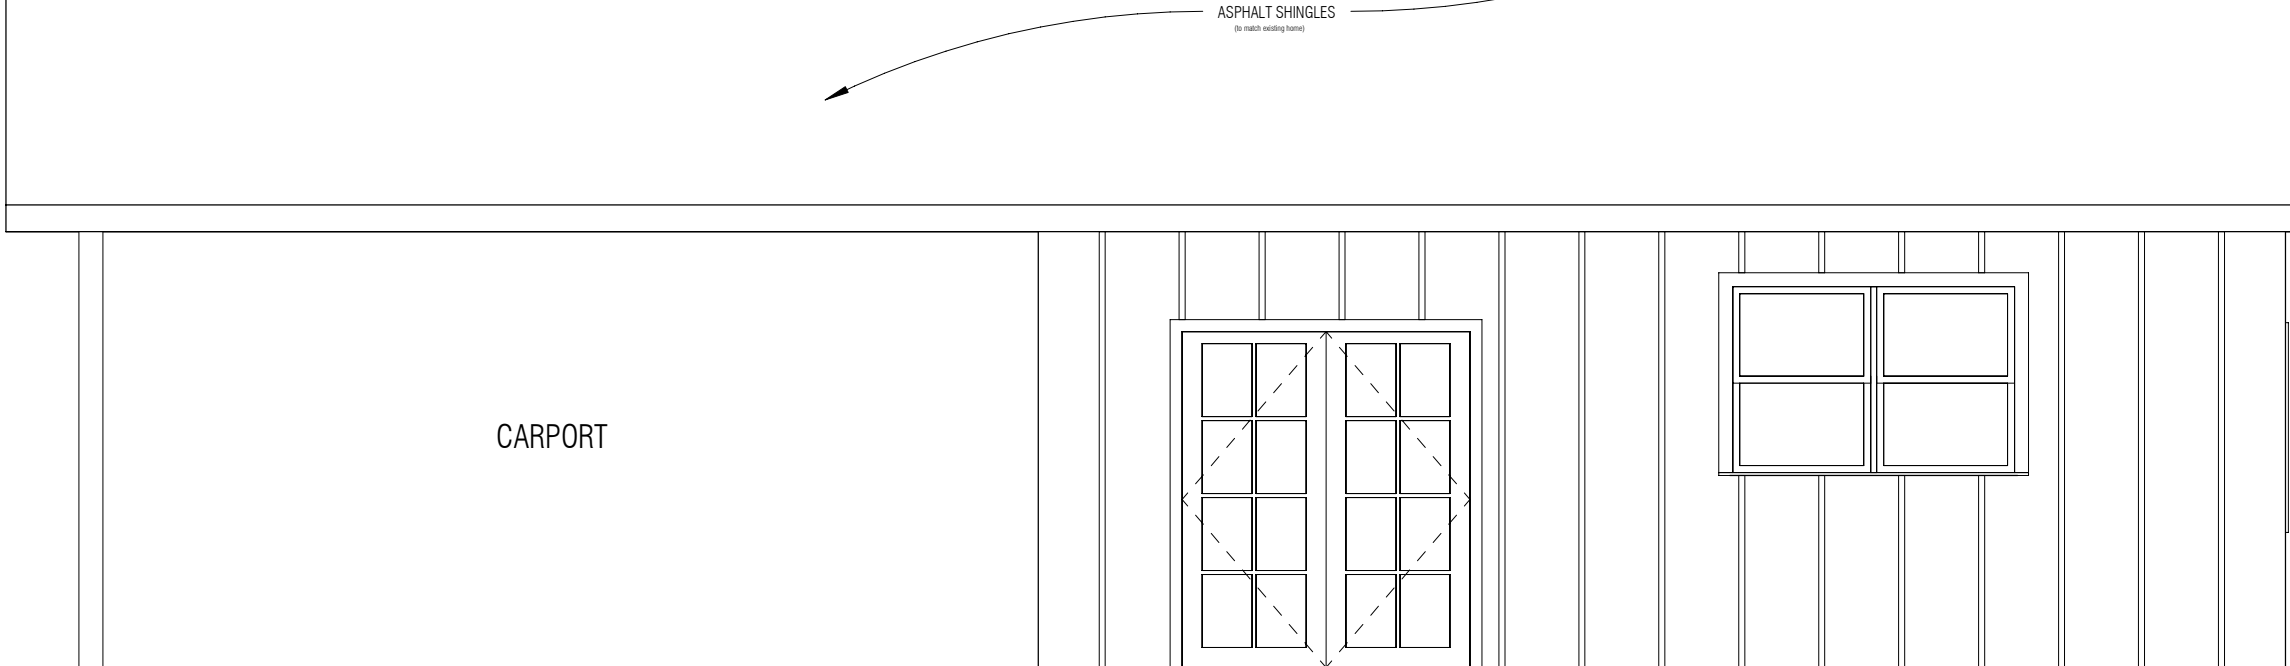

③ RIGHT ELEVATION
 $1/4" = 1'-0"$

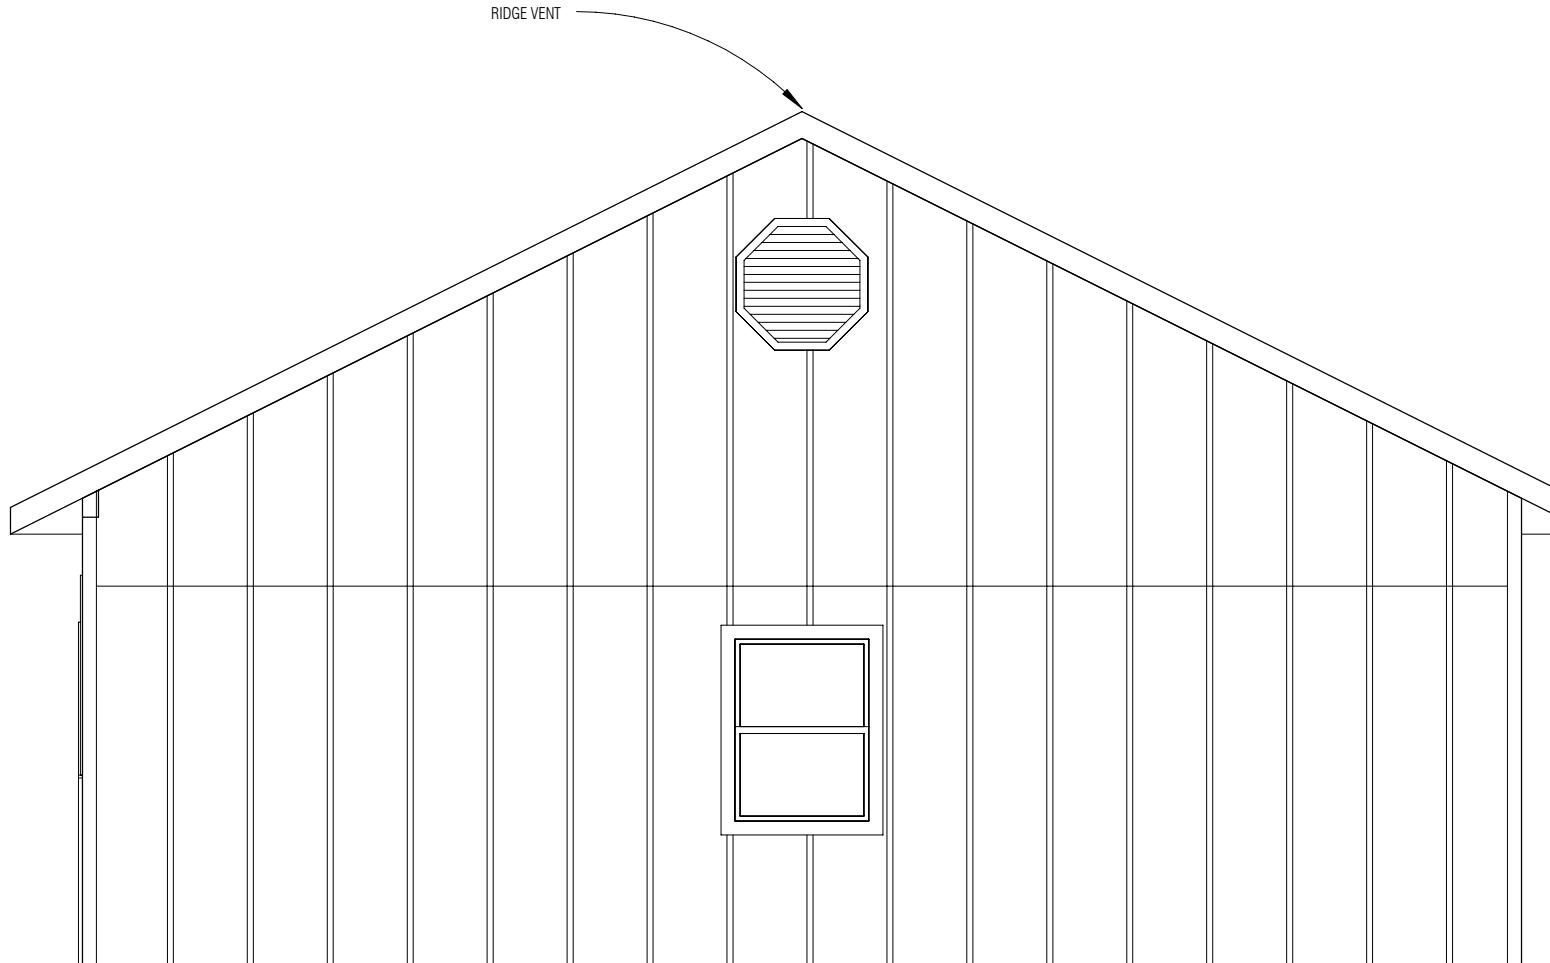

4 REAR ELEVATION
1/4" = 1'-0"

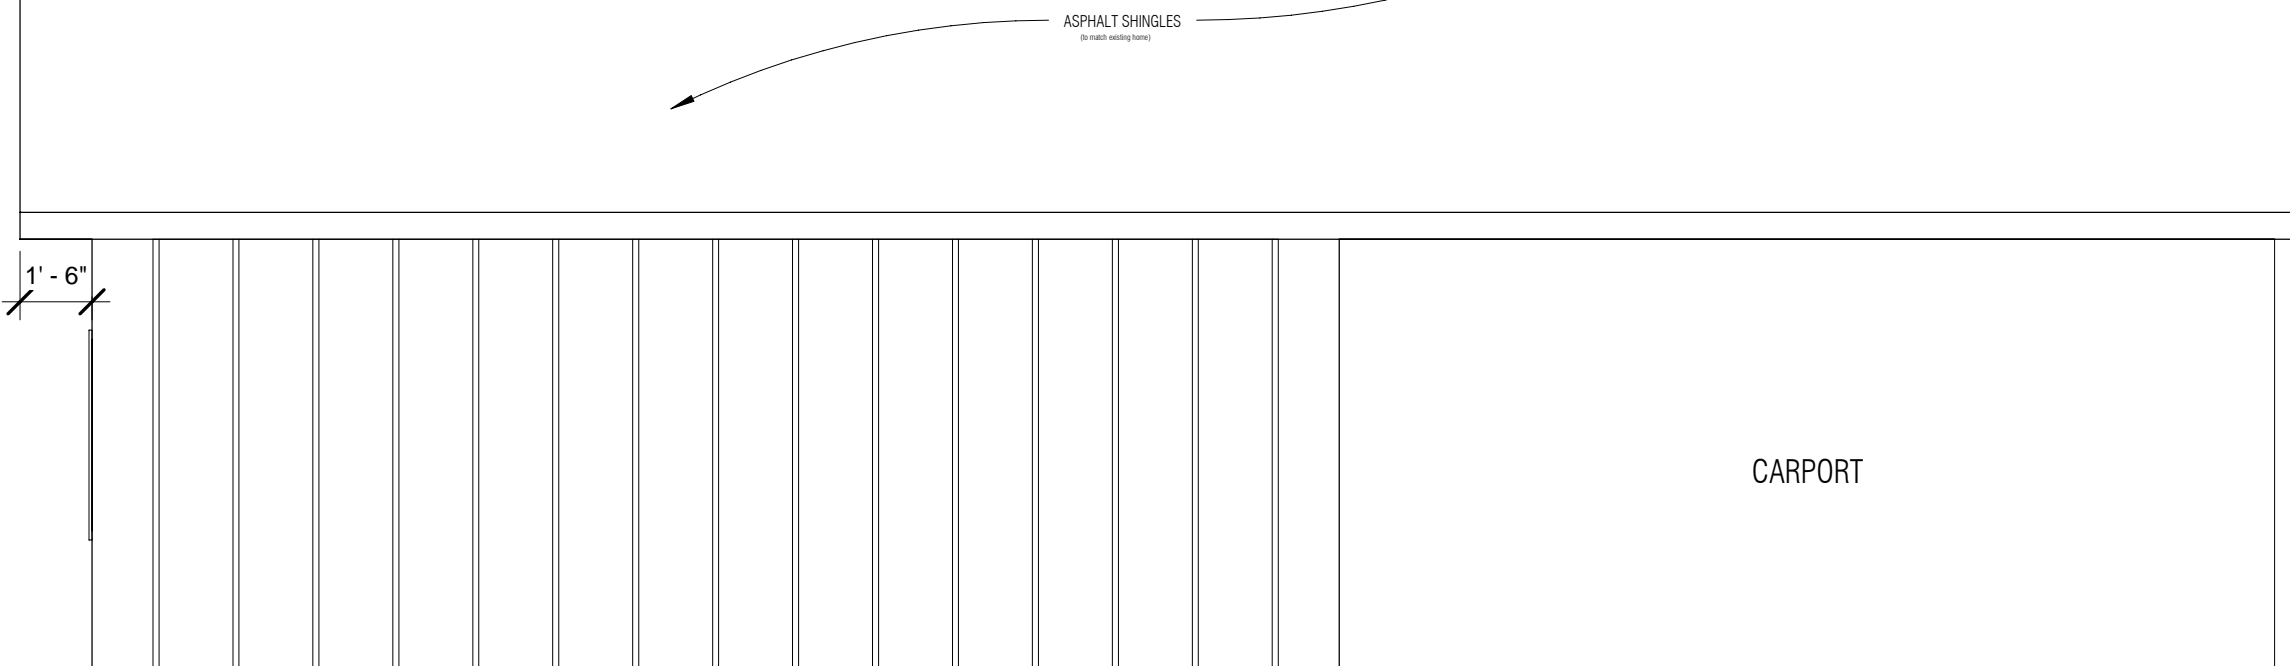

② LEFT ELEVATION
1/4" = 1'-0"

[illegible]

Sandra Smith

Elevations

Project number 0805

Date 3/15/08

Drawn by _____ JO

Checked by _____ JO

A103

Scale $1/4" = 1'-0"$

No copies, transmissions, reproductions, or electronic manipulation of any part of this document is allowed without the express written permission of the copyright owner.