


454 BROOKRIDGE CIRCLE  
CORONA, TN 38018  
901-578-3460 FAX 901-578-3460  
steve@gharchitect.com

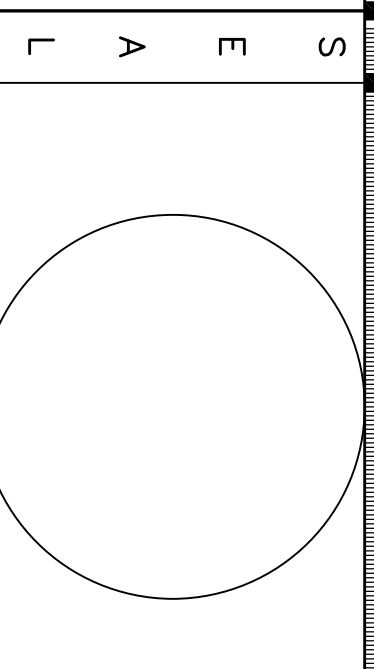

**CROSS WINDS**  
HAMMOND, LA

GENERAL NOTES:  
1. PROVIDE SCOF TOP VENTILATORS IN  
COMPLIANCE WITH 2006 IBC, SECT. 1203.

PROGRESS SET  
NOT FOR  
CONSTRUCTION

REVISIONS


DO NOT SCALE DRAWINGS.  
FOLLOW DIMENSIONS AND NOTES.  
DIMENSIONS WITH ARCHITECT'S CORRECTIONS & RESPONSIBLE FOR  
NOTIFY ARCHITECT IMMEDIATELY OF CONFLICTS BETWEEN DRAWING  
DIMENSIONS AND CONDITIONS AT JOBSITE.

LEASING OFFICE  
ELEVATIONS

DRAWN: GS  
CHECKED: SGM

DATE: 10-26-09  
PROJECT: 08112.13  
SHEET: A704


© 2009 STEPHEN G. HILL, ARCHITECT  
ALL RIGHTS RESERVED. NO PART OF THIS  
DRAWING MAY BE REPRODUCED OR  
TRANSMITTED IN ANY FORM OR BY  
ANY MEANS, WITHOUT WRITTEN CONSENT OF THE ARCHITECT.

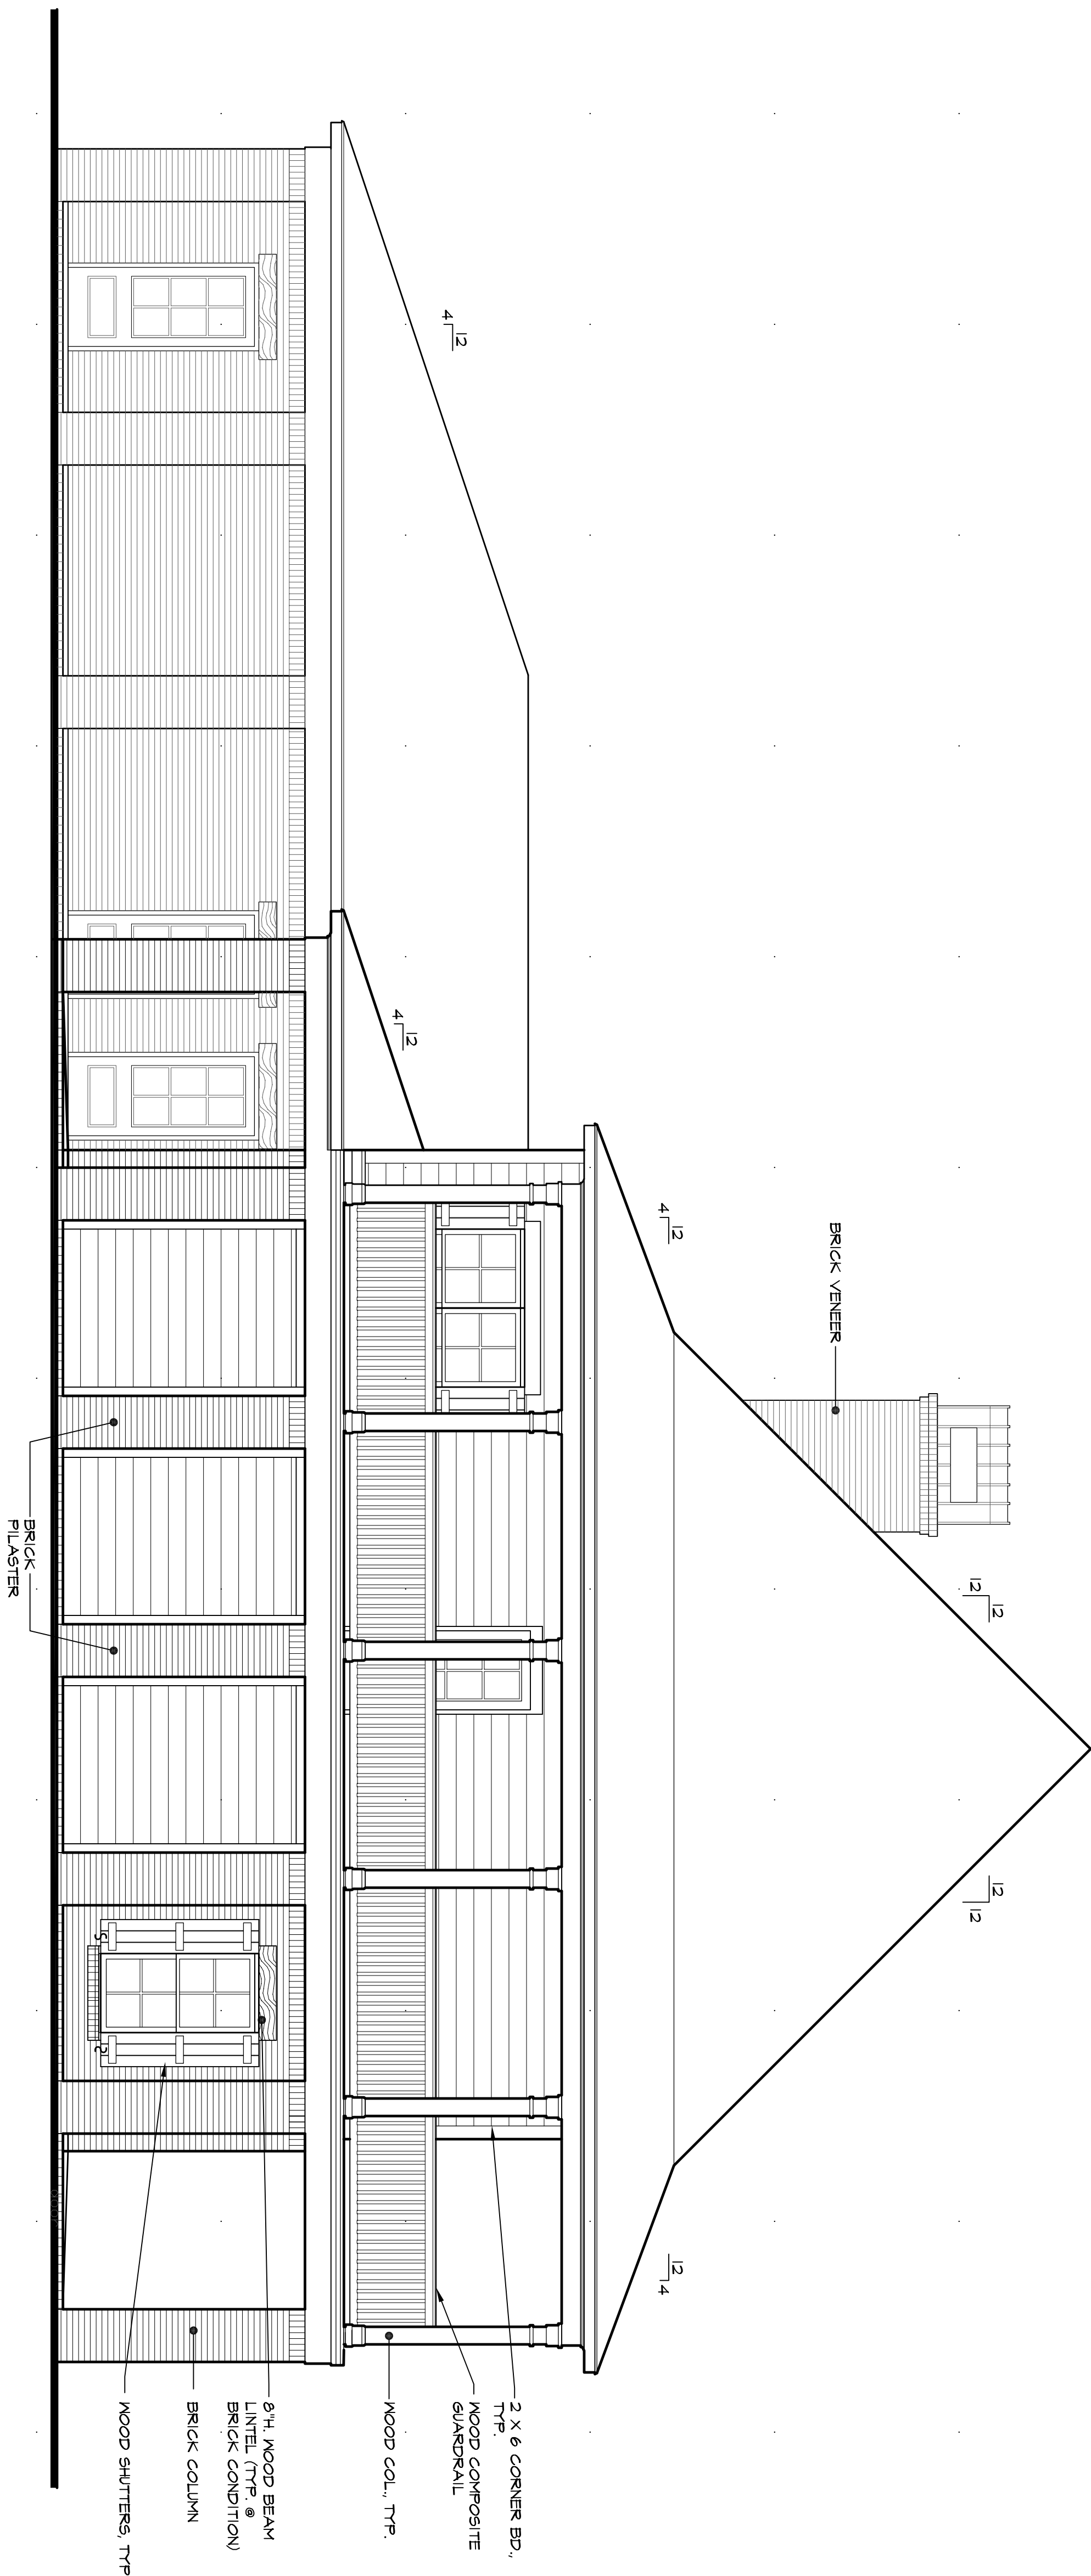

1 WEST ELEVATION - LEASING OFFICE

SCALE: 1/4" = 1'-0"

AE1101

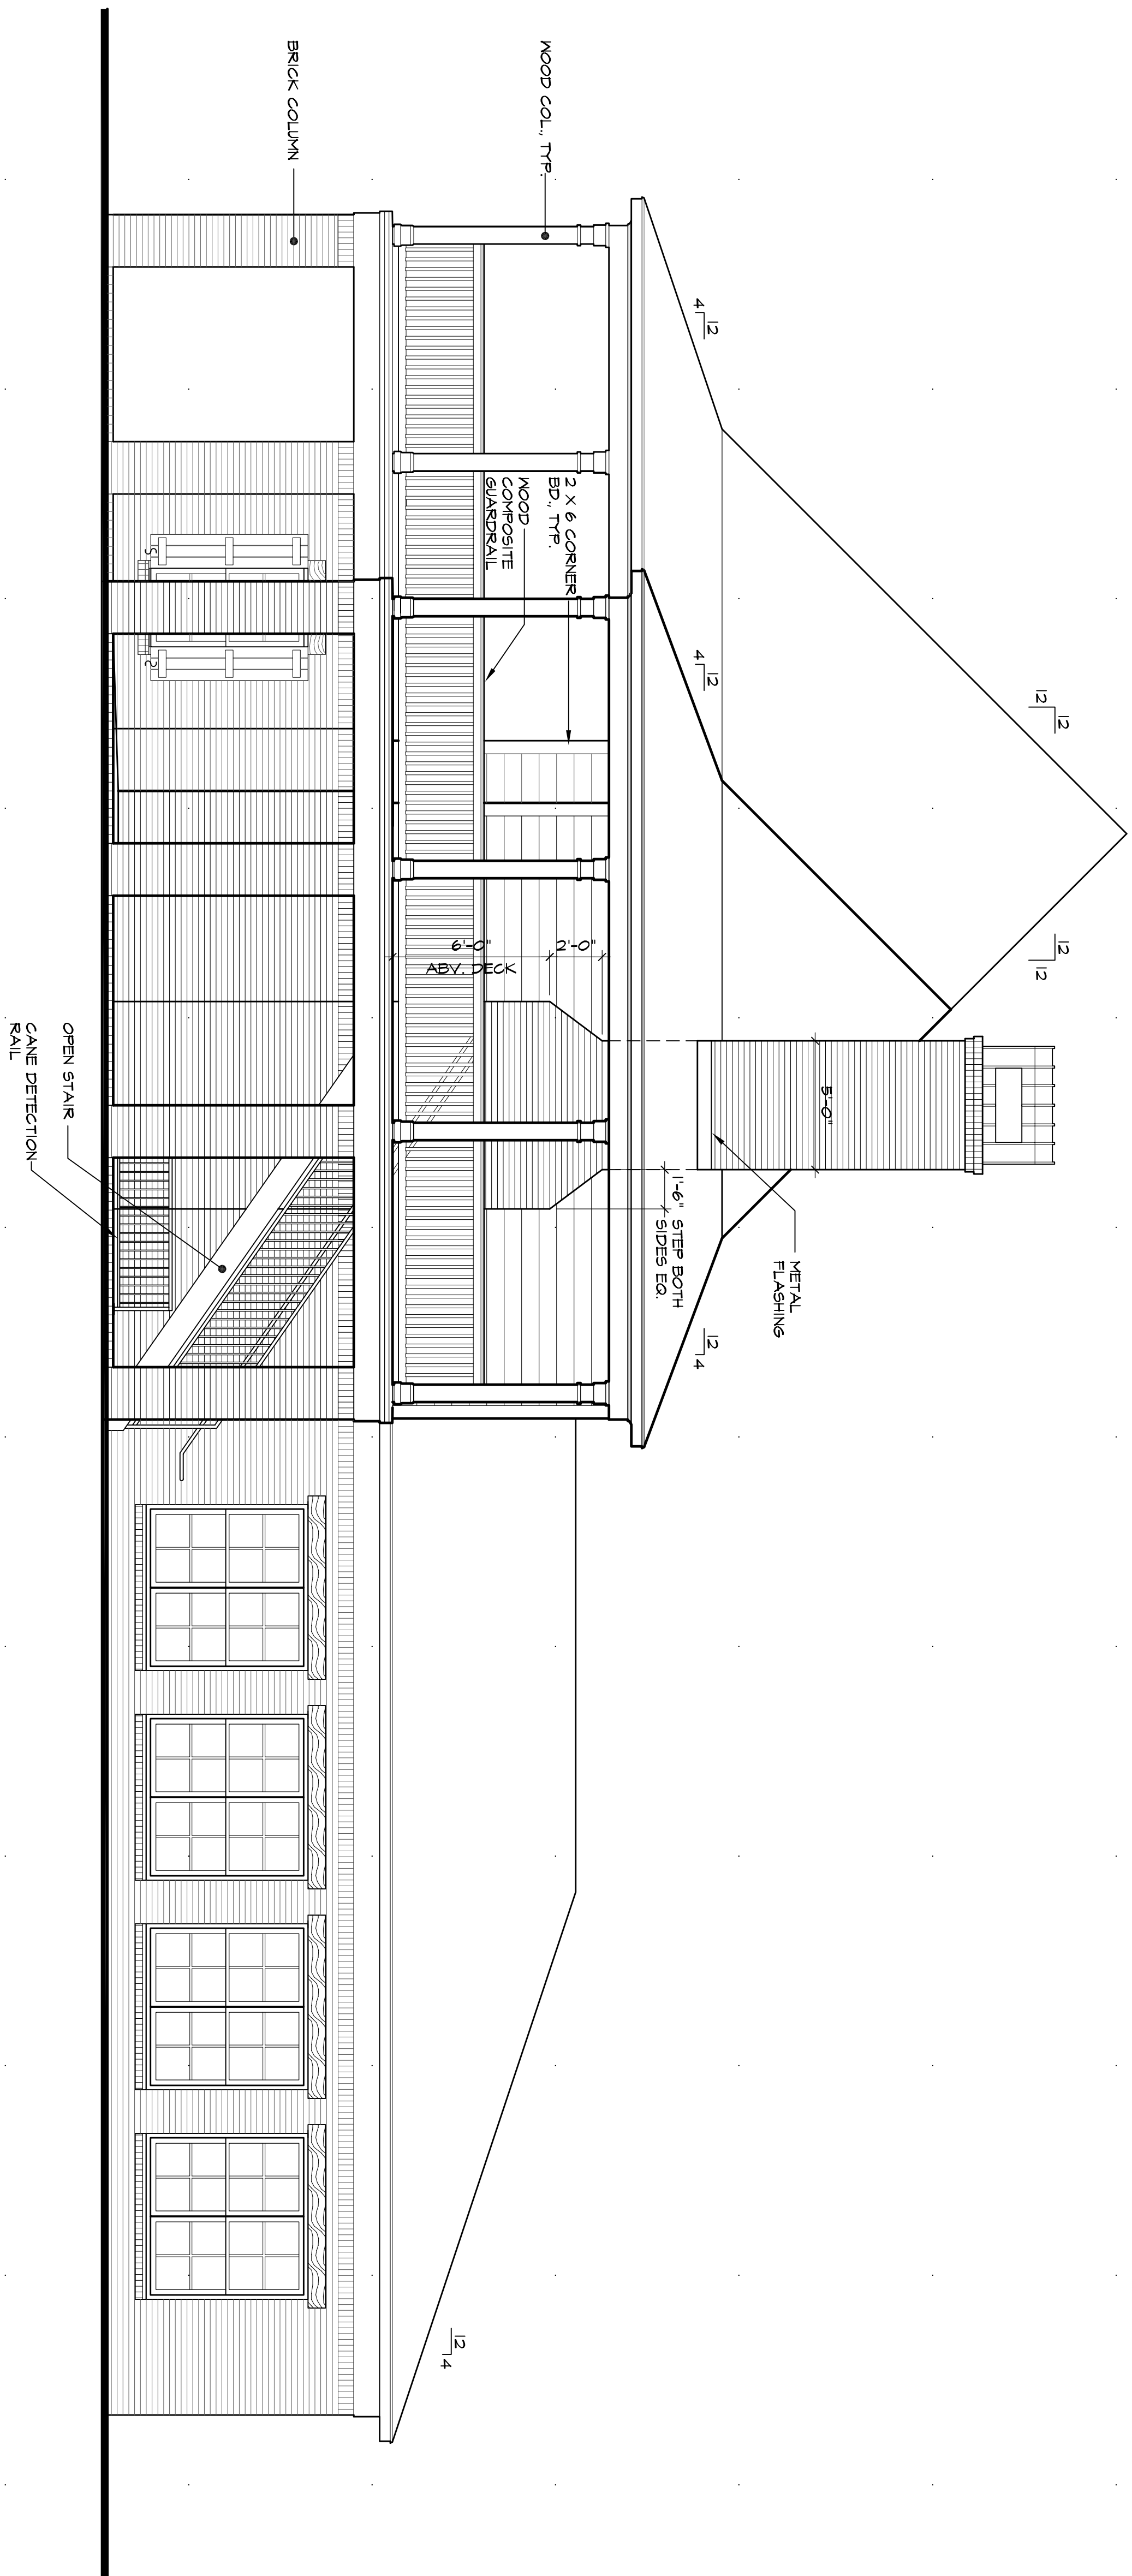

2 EAST ELEVATION - LEASING OFFICE

SCALE: 1/4" = 1'-0"

AE1103