


1 EXISTING WALL AND WALKWAYS


SCALE: 3/8" = 1'-0"

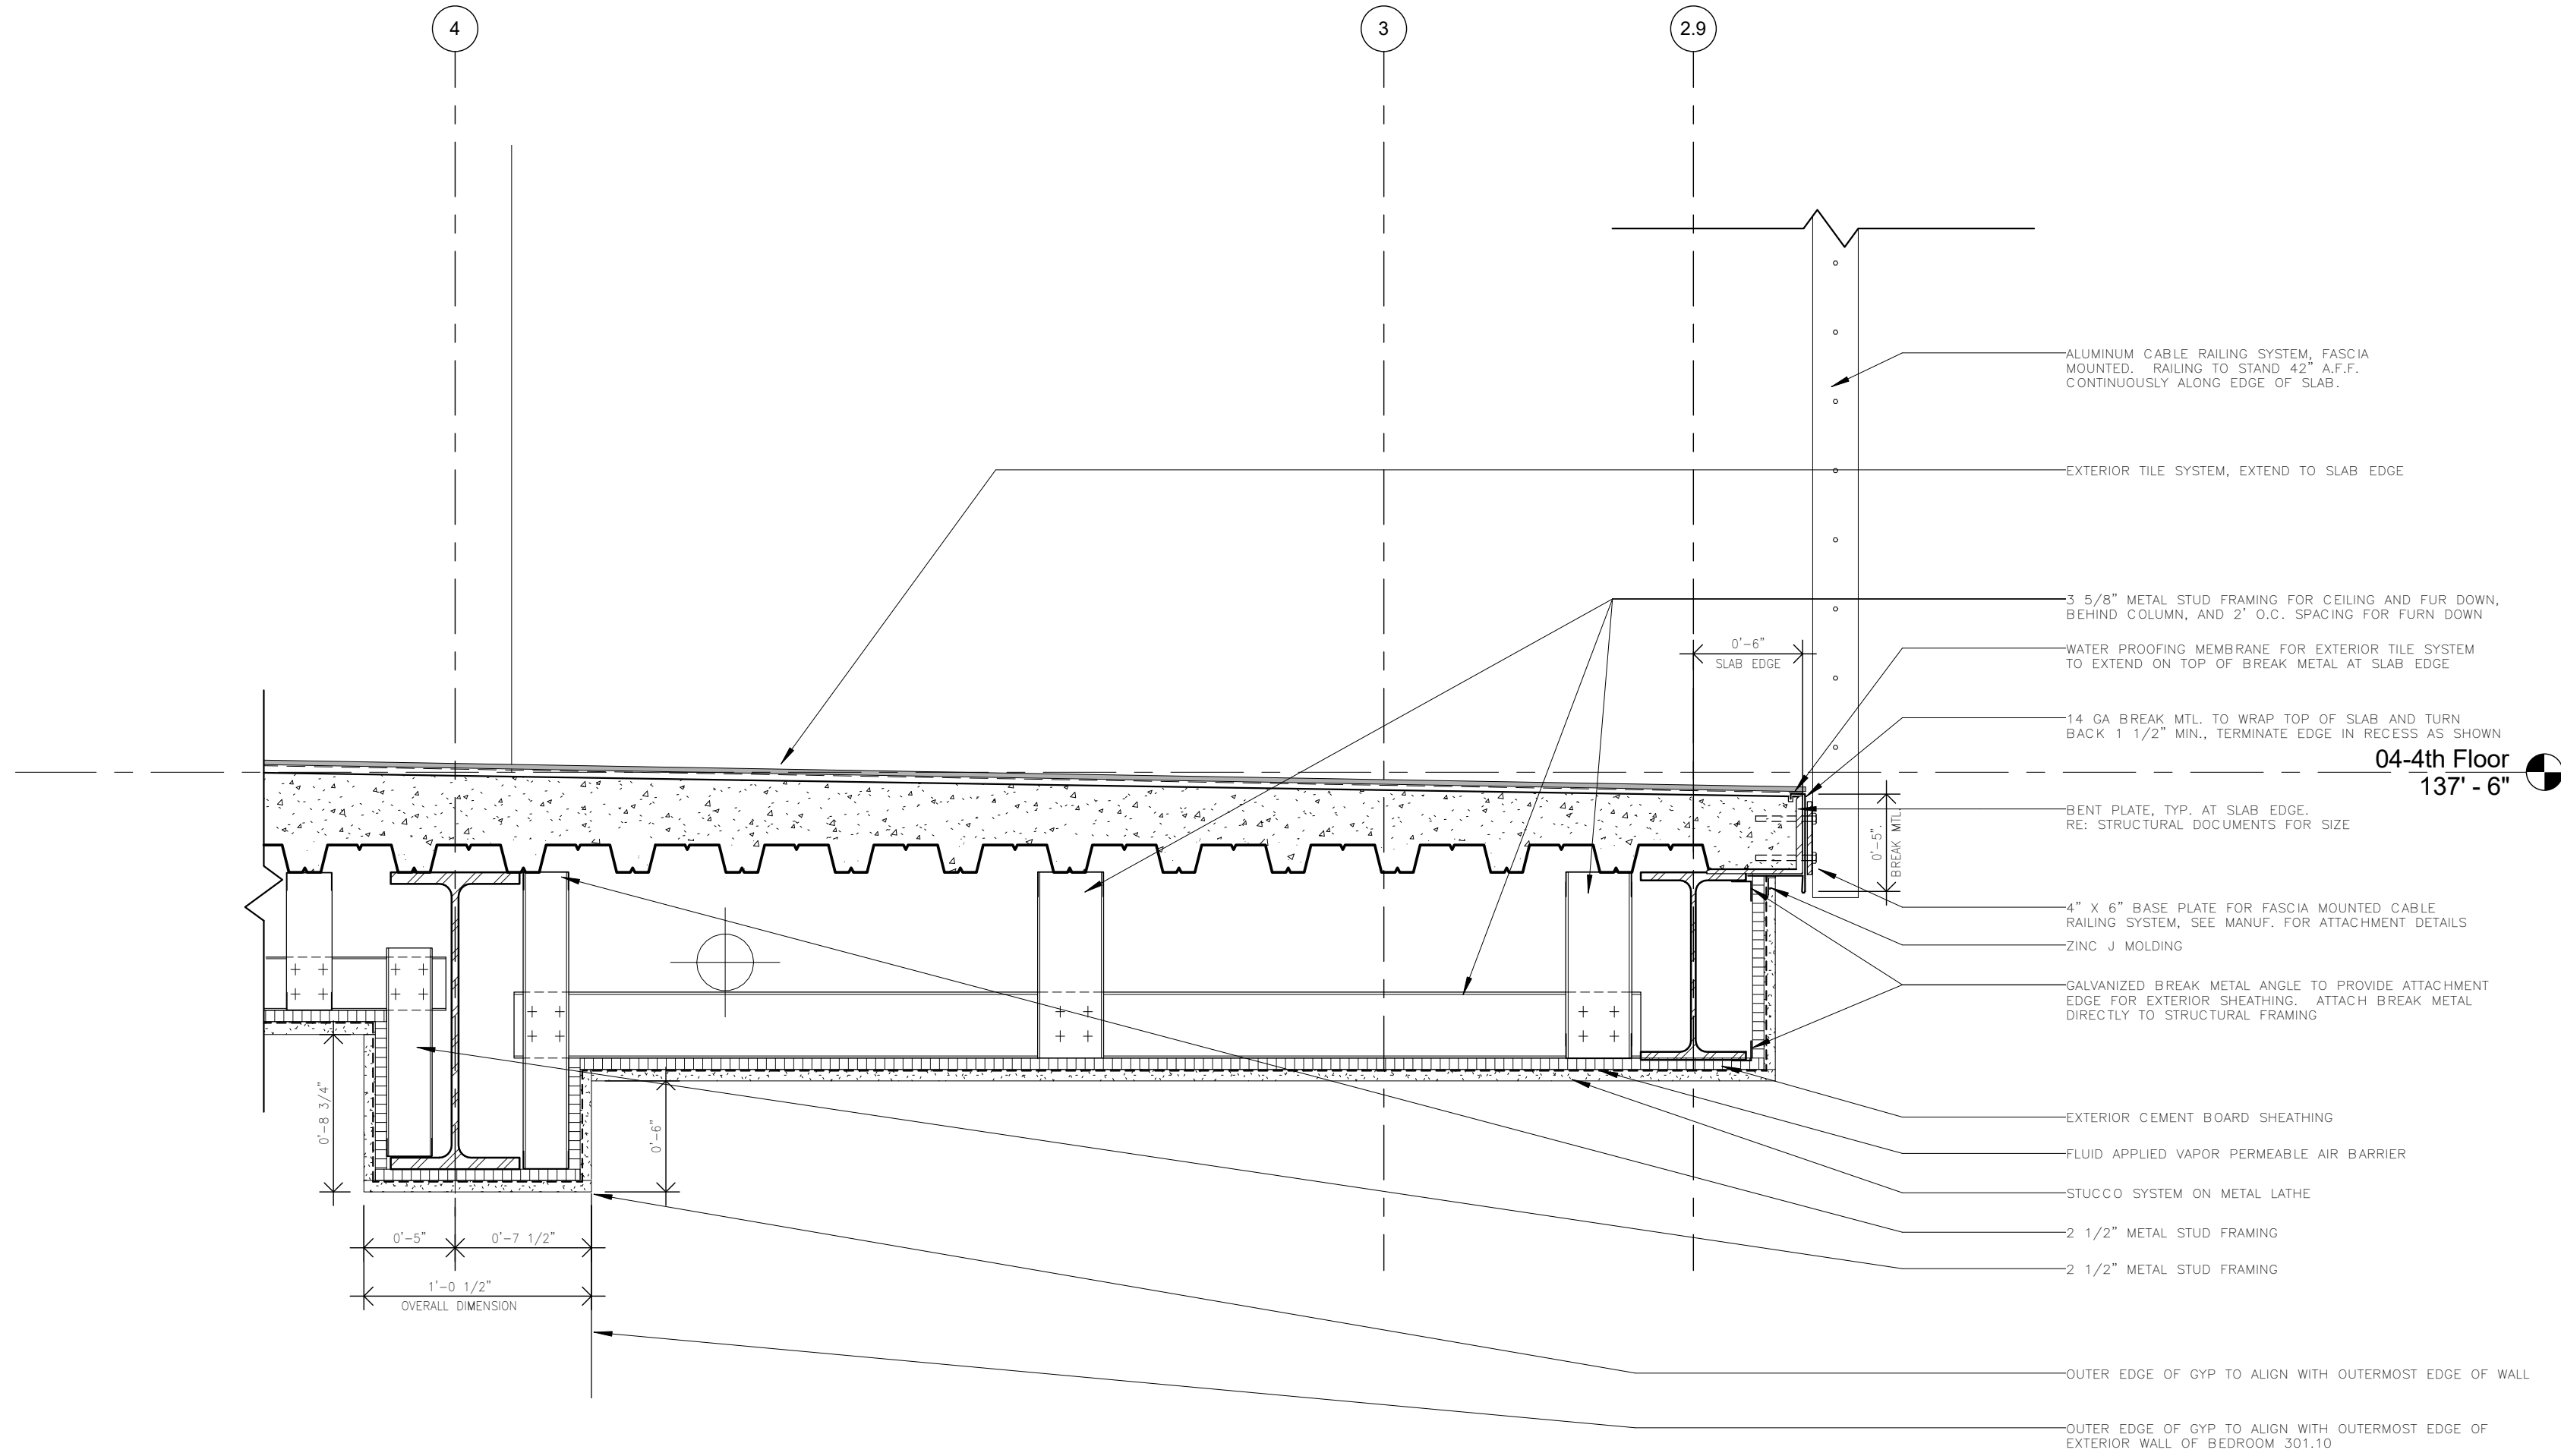

3 HALLWAY TRANSITION AND BALCONY EDGE DETAIL AT FOURTH FLOOR, TYP.

SCALE: 1 1/2" = 1'-0"

***CONDITION SHOWN IN THIS DETAIL IS AT COLUMN LINE 2.9 BETWEEN D AND F. FOR ADDITIONAL SLAB EDGE DETAILS ALONG 2.9 BETWEEN F AND G, SEE 2.302

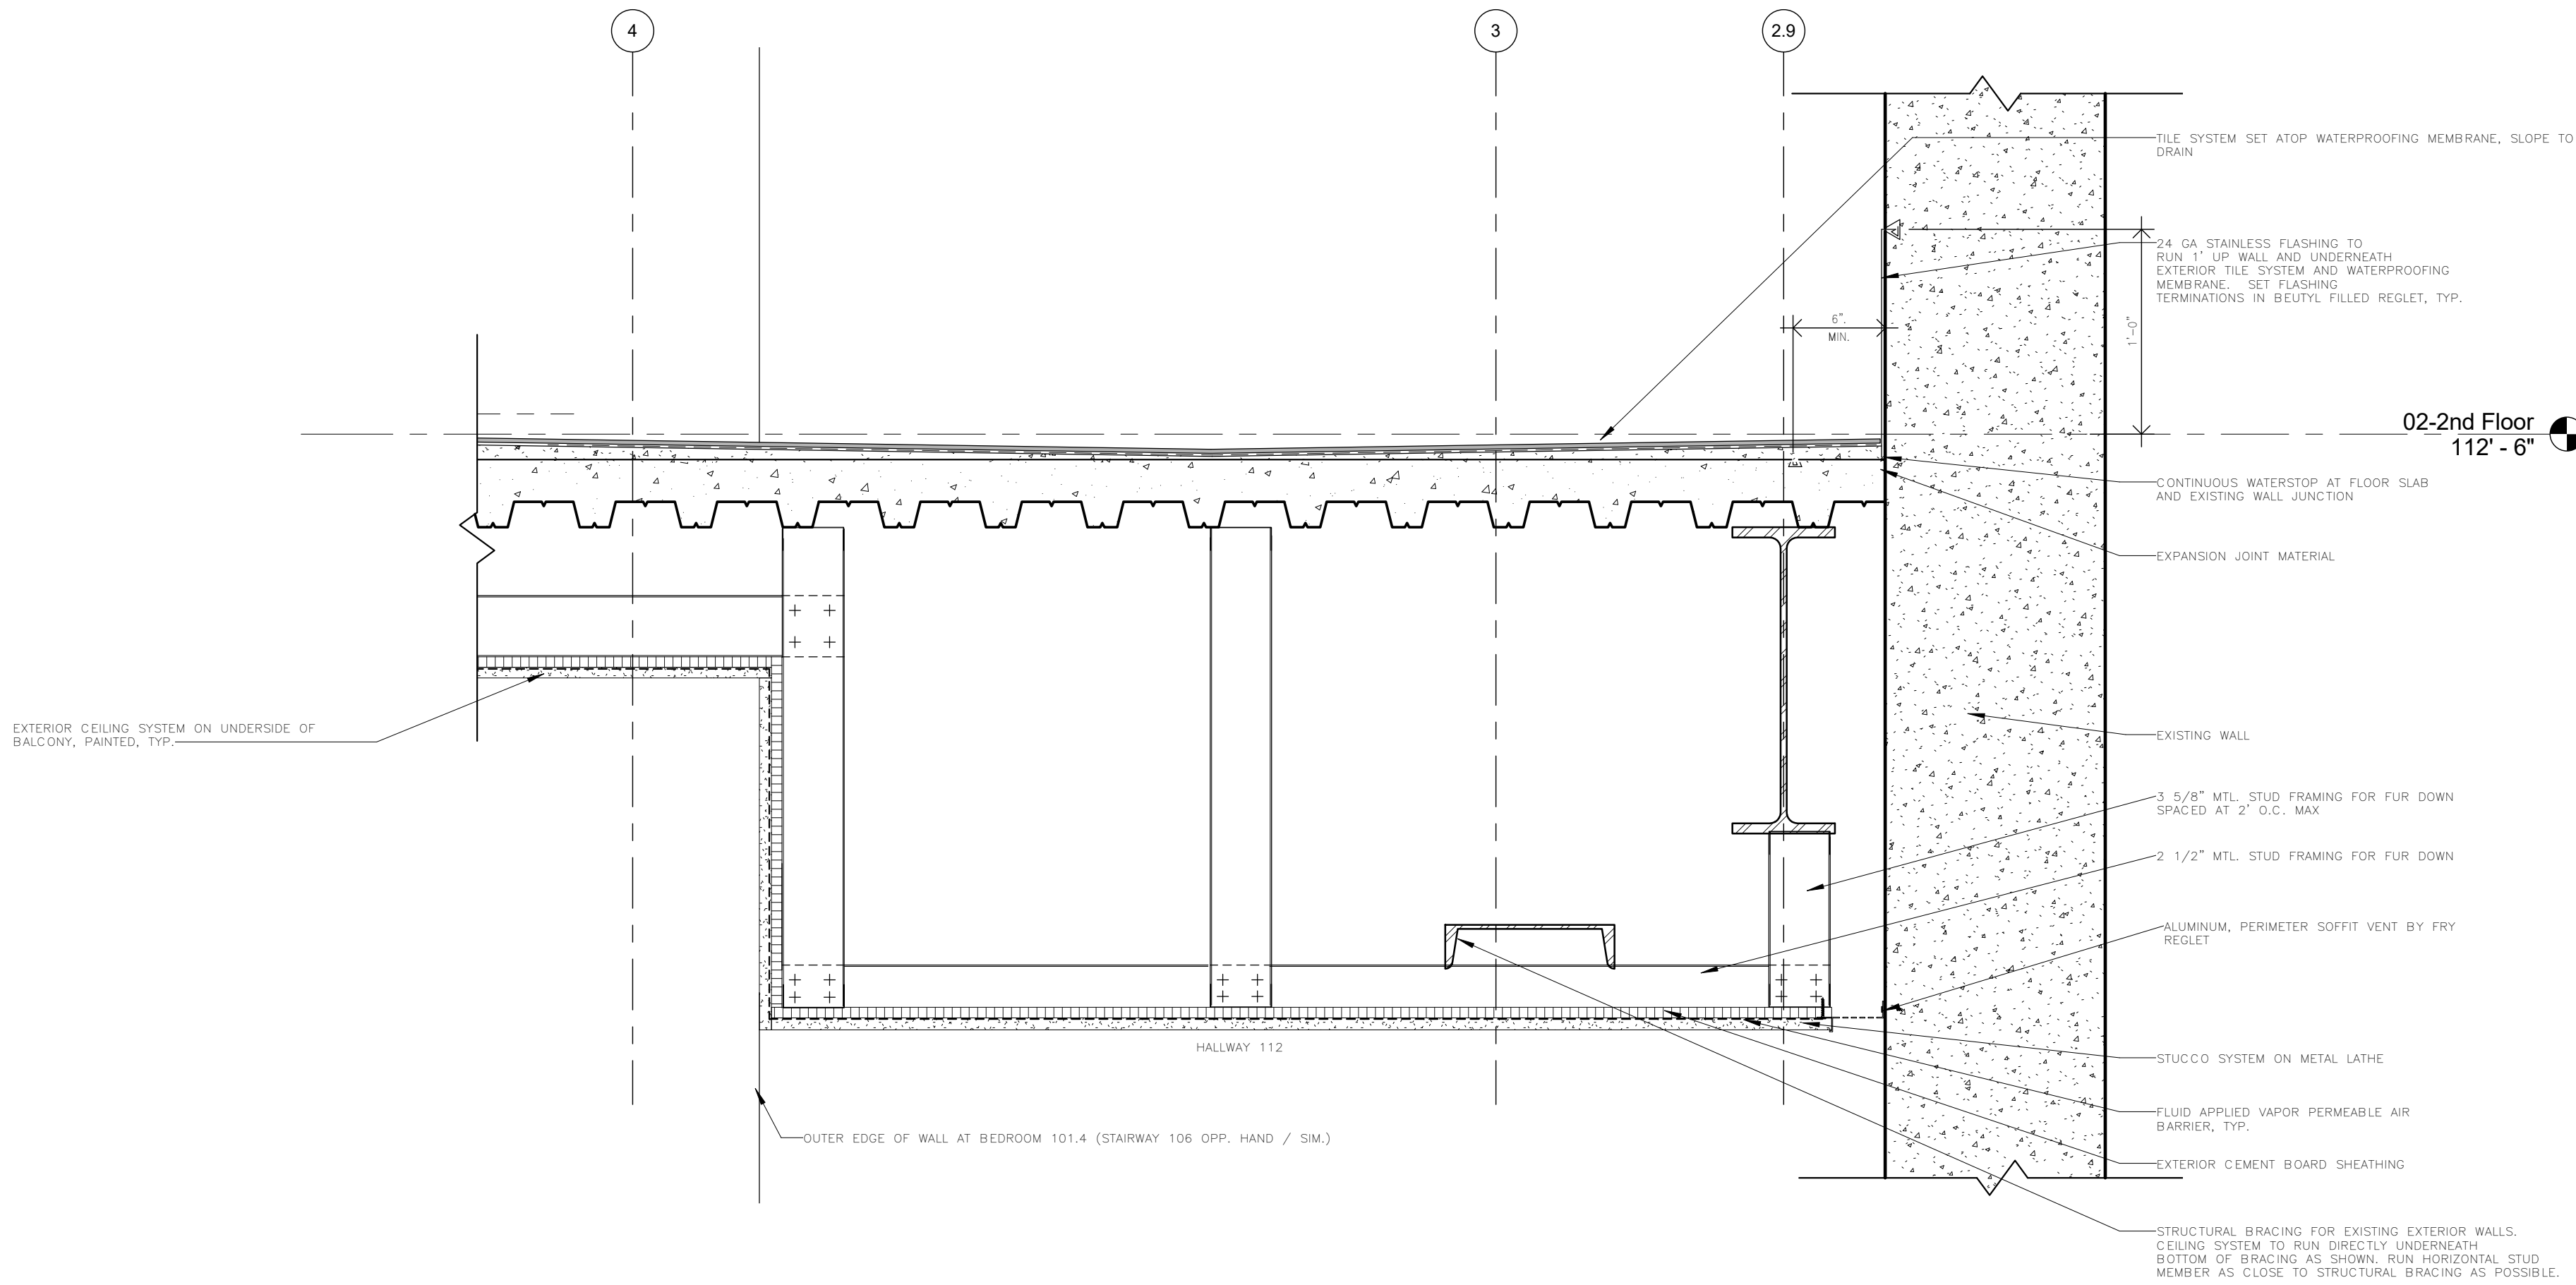

2 HALLWAY TRANSITION DETAIL AT FIRST FLOOR, SECOND FLOOR SIM.

SCALE: 1 1/2" = 1'-0"

THESE PLANS AND SPECIFICATIONS HAVE BEEN PREPARED BY ME OR UNDER MY CLOSE PERSONAL SUPERVISION AND TO THE BEST OF MY KNOWLEDGE AND BELIEF THEY COMPLY WITH ALL CITY, STATE AND FEDERAL REQUIREMENTS, AND I AM NOT PROVIDING CONTRACT ADMINISTRATION.

CERTIFIED CORRECT



THIS DRAWING IS CONFIDENTIAL AND NOT BE LOANED, REPRODUCED, COPIED, EITHER WHOLLY OR IN PART, OR MADE PUBLIC IN ANY MANNER WITHOUT THE WRITTEN CONSENT OF HBSA II ARCHITECTS, A PROFESSIONAL L.L.C. ALL RIGHTS OF DESIGN OR INVENTION ARE RESERVED AND WILL REMAIN THE SOLE PROPERTY OF HBSA II ARCHITECTS A PROFESSIONAL L.L.C.

REVISION HISTORY				
NO.	DESCRIPTION	DATE	BY	CHKD.
1	SCHEMATIC DESIGN	06/20/16		
2	DESIGN DEVELOPMENT	07/14/16		
3	FOUNDATION PERMIT	08/19/16		
4	VOC PERMIT REVIEW	09/30/16		

EXTERIOR WALL SECTION DETAILS
PROJECT#: 1435
PHASE: PERMIT
DRAFTER: Author
CHECKER: Checker
SCALE: AS NOTED
ISSUED: 09/30/2016
SHEET#:

A505