

WAX MUSEUM CONDOS

917 CONTI STREET
NEW ORLEANS, LA.

THESE PLANS AND SPECIFICATIONS HAVE
BEEN PREPARED BY ME OR UNDER MY
CLOSE PERSONAL SUPERVISION AND
TO THE BEST OF MY KNOWLEDGE AND
BELIEF THEY COMPLY WITH ALL CITY,
STATE AND FEDERAL REQUIREMENTS,
AND I AM NOT PROVIDING CONTRACT
ADMINISTRATION.

CERTIFIED CORRECT

THIS DRAWING IS CONFIDENTIAL AND
NOT BE LOANED, REPRODUCED, COPIED,
EITHER WHOLLY OR IN PART, OR MADE
PUBLIC IN ANY MANNER WITHOUT THE
WRITTEN CONSENT OF HBSA II ARCHITECTS.
A PROFESSIONAL L.L.C. ALL RIGHTS OF
DESIGN OR INVENTION ARE RESERVED AND
WILL REMAIN THE SOLE PROPERTY OF
HBSA II ARCHITECTS A PROFESSIONAL L.L.C.


REVISION HISTORY					
NO.	DATE	DESCRIPTION	DESIGN DEVELOPMENT	FOUNDATION PERMIT SET	PROGRESS SET
1	06/20/16	SCHEMATIC DESIGN			
2	07/14/16	DESIGN DEVELOPMENT			
3	08/26/16	FOUNDATION PERMIT SET			
4	09/16/16	PROGRESS SET			
5	09/27/16	PERMIT SET			

FOURTH FLOOR
FRAMING PLAN

PROJECT#: 1435
PHASE: DD
DRAFTER: HSB
CHECKER: HSB
SCALE: AS NOTED
ISSUED: 08-26-16

SHEET#:



S104

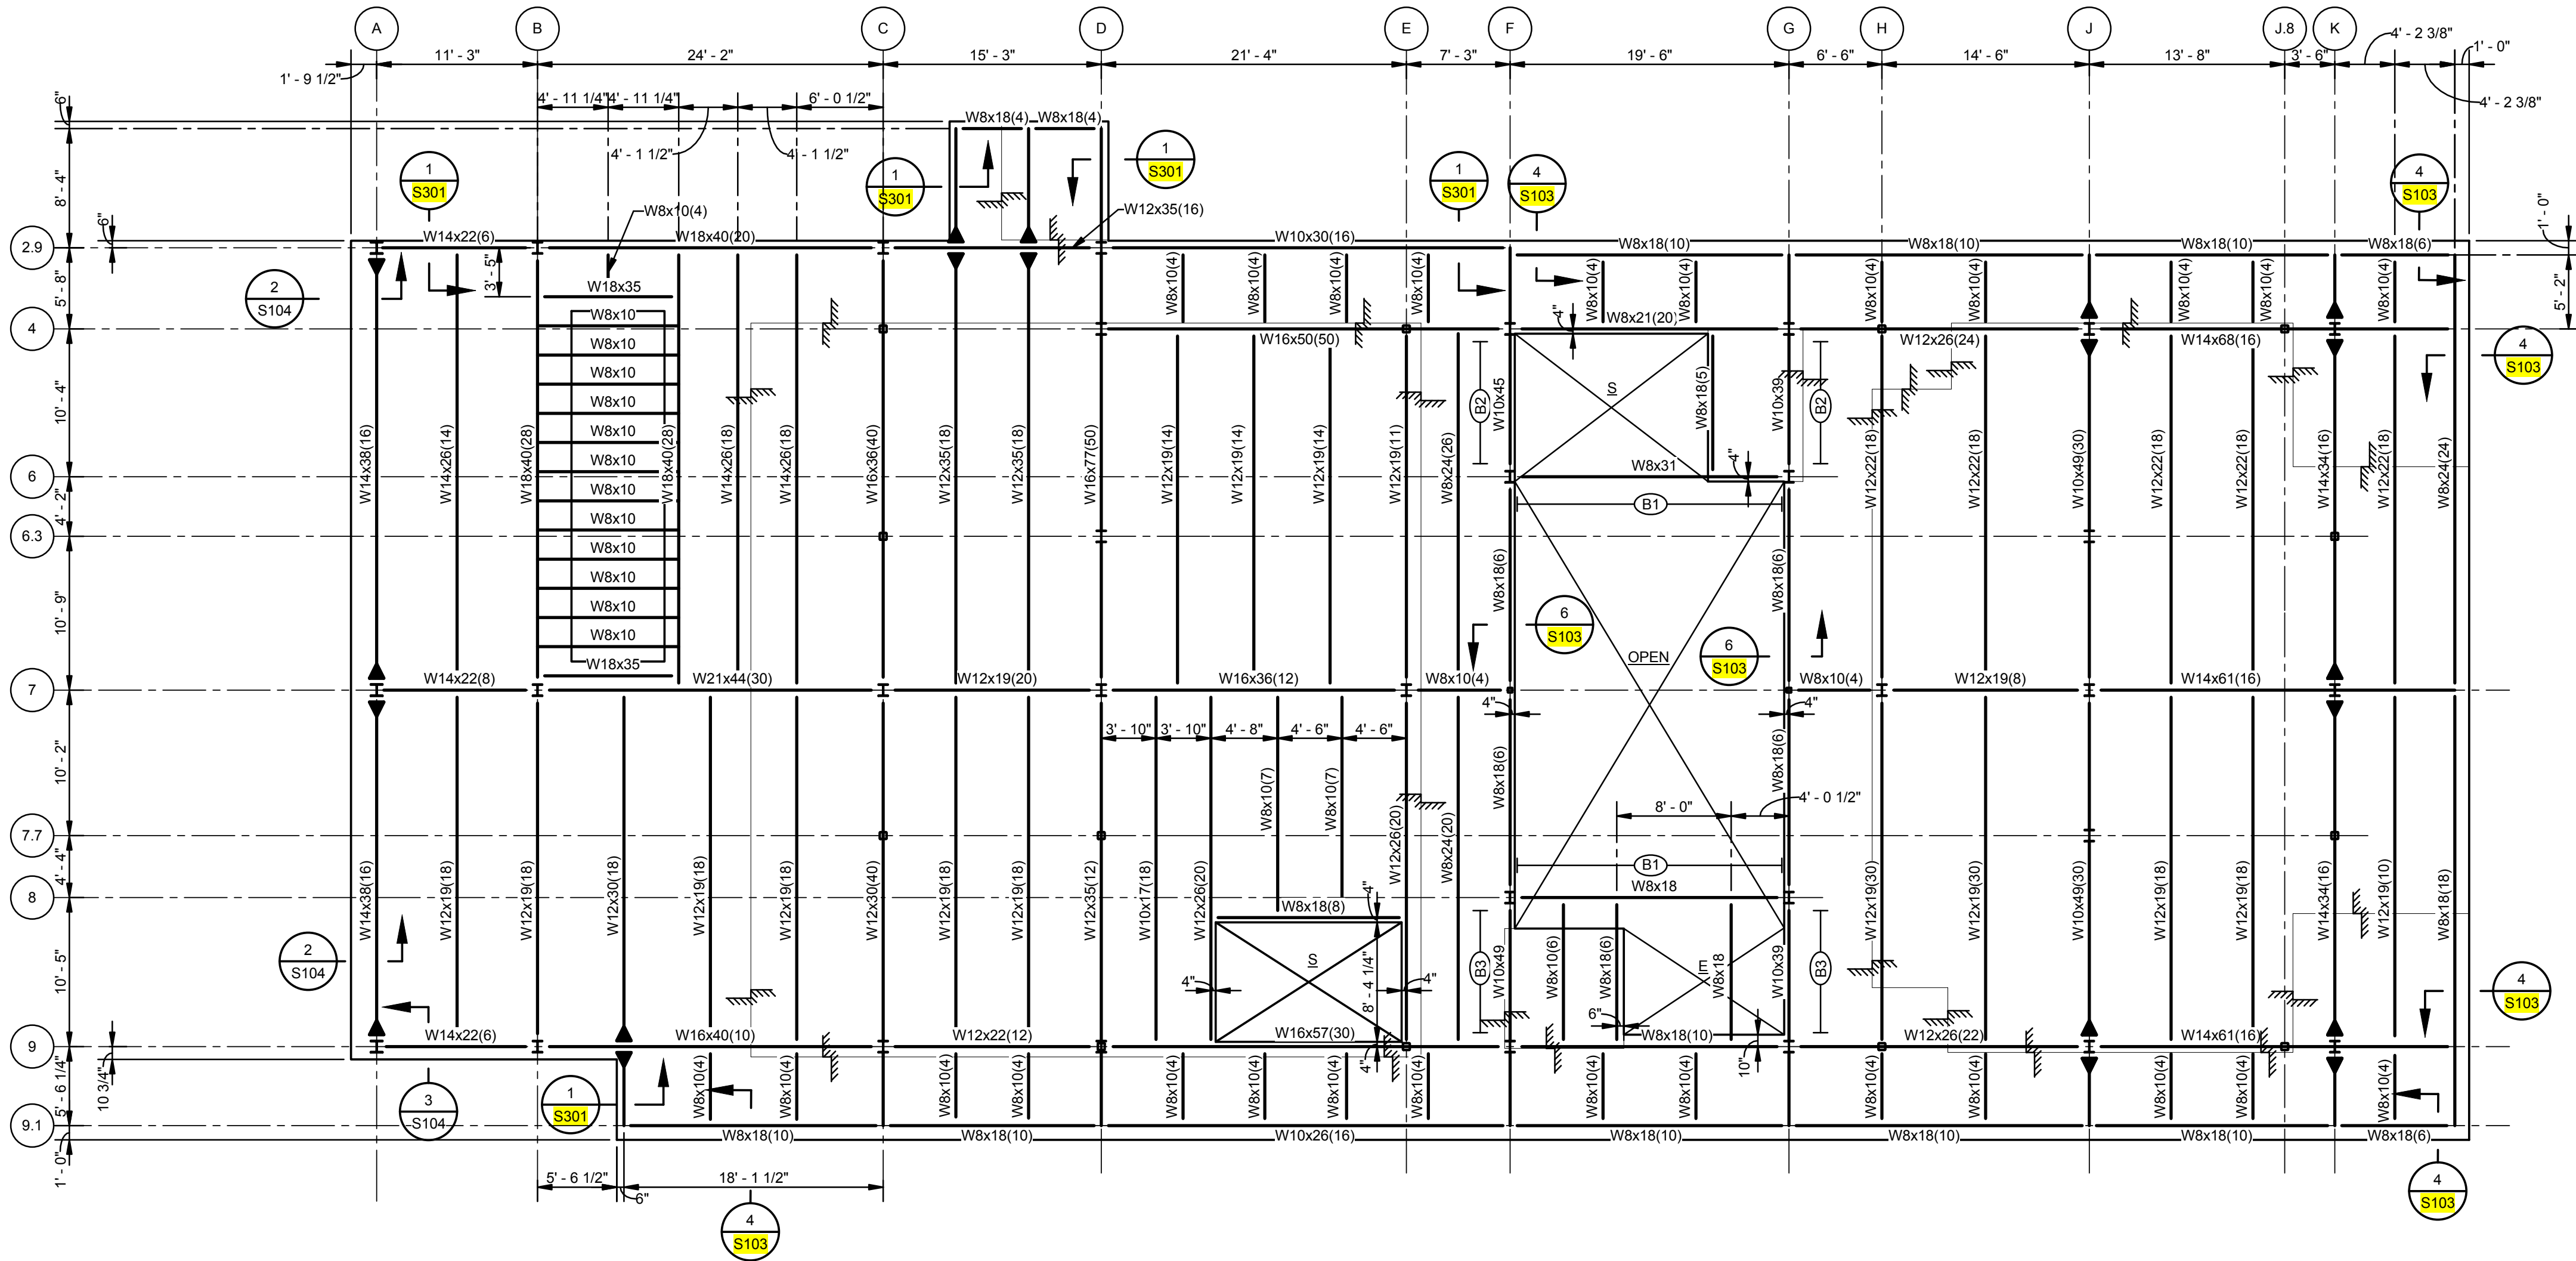


PLAN NOTES: UNLESS NOTED OTHERWISE:

1. TOP OF SLAB EL. VARIES (EL. 137'-7 1/2" MAX), TOP OF STEEL EL. 137'-0 1/2".
2. FLOOR SYSTEM TO CONSIST OF L.W. CONCRETE ON 1 1/2" COMPOSITE METAL DECKING OVER STRUCTURAL STEEL FRAMING AS INDICATED ON PLANS. TOTAL FLOOR THICKNESS VARIES (7" MAX, 4" MIN.). REINFORCE SLAB WITH 1 LAYER W.W.F. #6-W2.1xW2.1. LOCATED 3/4" BELOW TOP OF SLAB.
3. W8x18(10) - INDICATES W8x18 WITH (10)3/4"x4" A.E.W.S.C. EQUALLY SPACED ALONG CENTER OF BEAM (FIELD INSTALLED).
4. - INDICATES FLOOR PENETRATIONS FOR HVAC, PLUMBING, ELECTRICAL, ETC. COORDINATE LOCATIONS WITH RESPECTIVE CONSULTANT. PENETRATIONS TO BE CAST WITH SLAB. DO NOT CORE-DRILL OR SAW-CUT PENETRATIONS AFTER THE FLOOR IS CAST.
5. - INDICATES MOMENT CONNECTION, SEE TYPICAL DETAILS.
6. - INDICATES STEEL BRACING. SEE ELEVATIONS ON **S401** FOR BRACING CONFIGURATIONS, SIZES, AND DETAILS.
7. - INDICATES AREA TO BE DEPRESSIONED. COORDINATE EXTENTS AND DEPTH OF ALL DEPRESSIONS WITH ARCHITECTURAL. ALL DEPRESSIONS SHALL BE VERIFIED WITH THE ARCHITECT BEFORE FORMING FOR THE CONCRETE POUR BEGINS.

1 FOURTH FLOOR FRAMING PLAN
S104 1/8" = 1'-0"

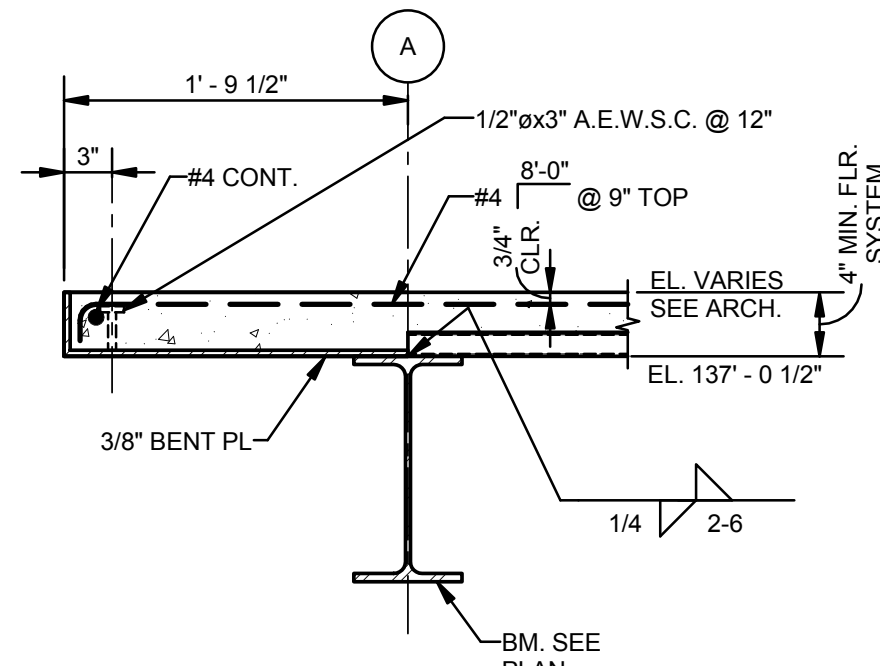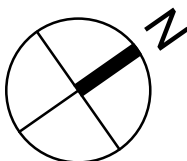

2 SECTION
S104 1" = 1'-0"

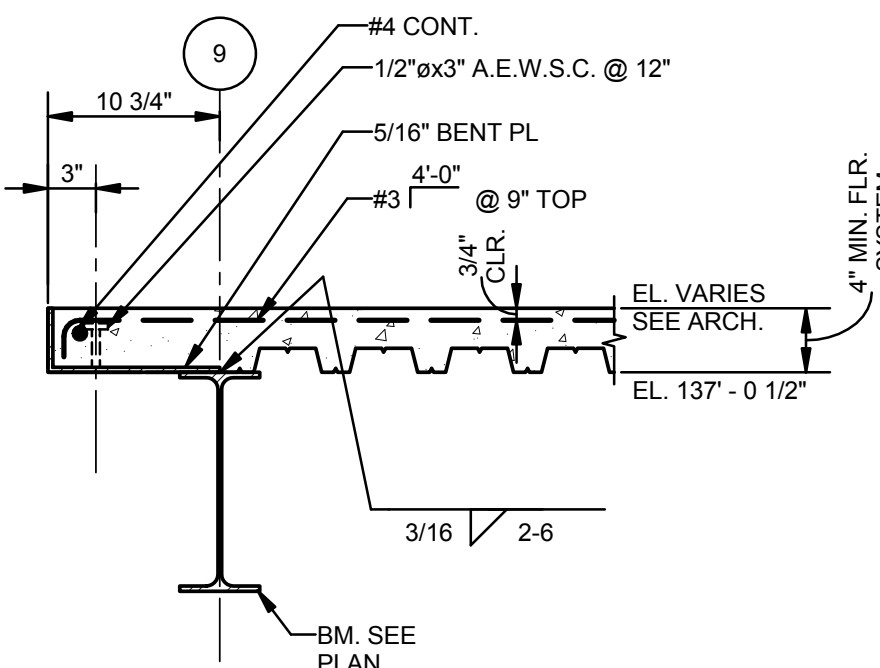

3 SECTION
S104 1" = 1'-0"