

72'-10"

MATCH LINE SHT. "A-5"

C
A-16


A
A-17

3
A-14

164'-7"

REVISED 01/03/01

MATCH LINE SHT. "F-3"

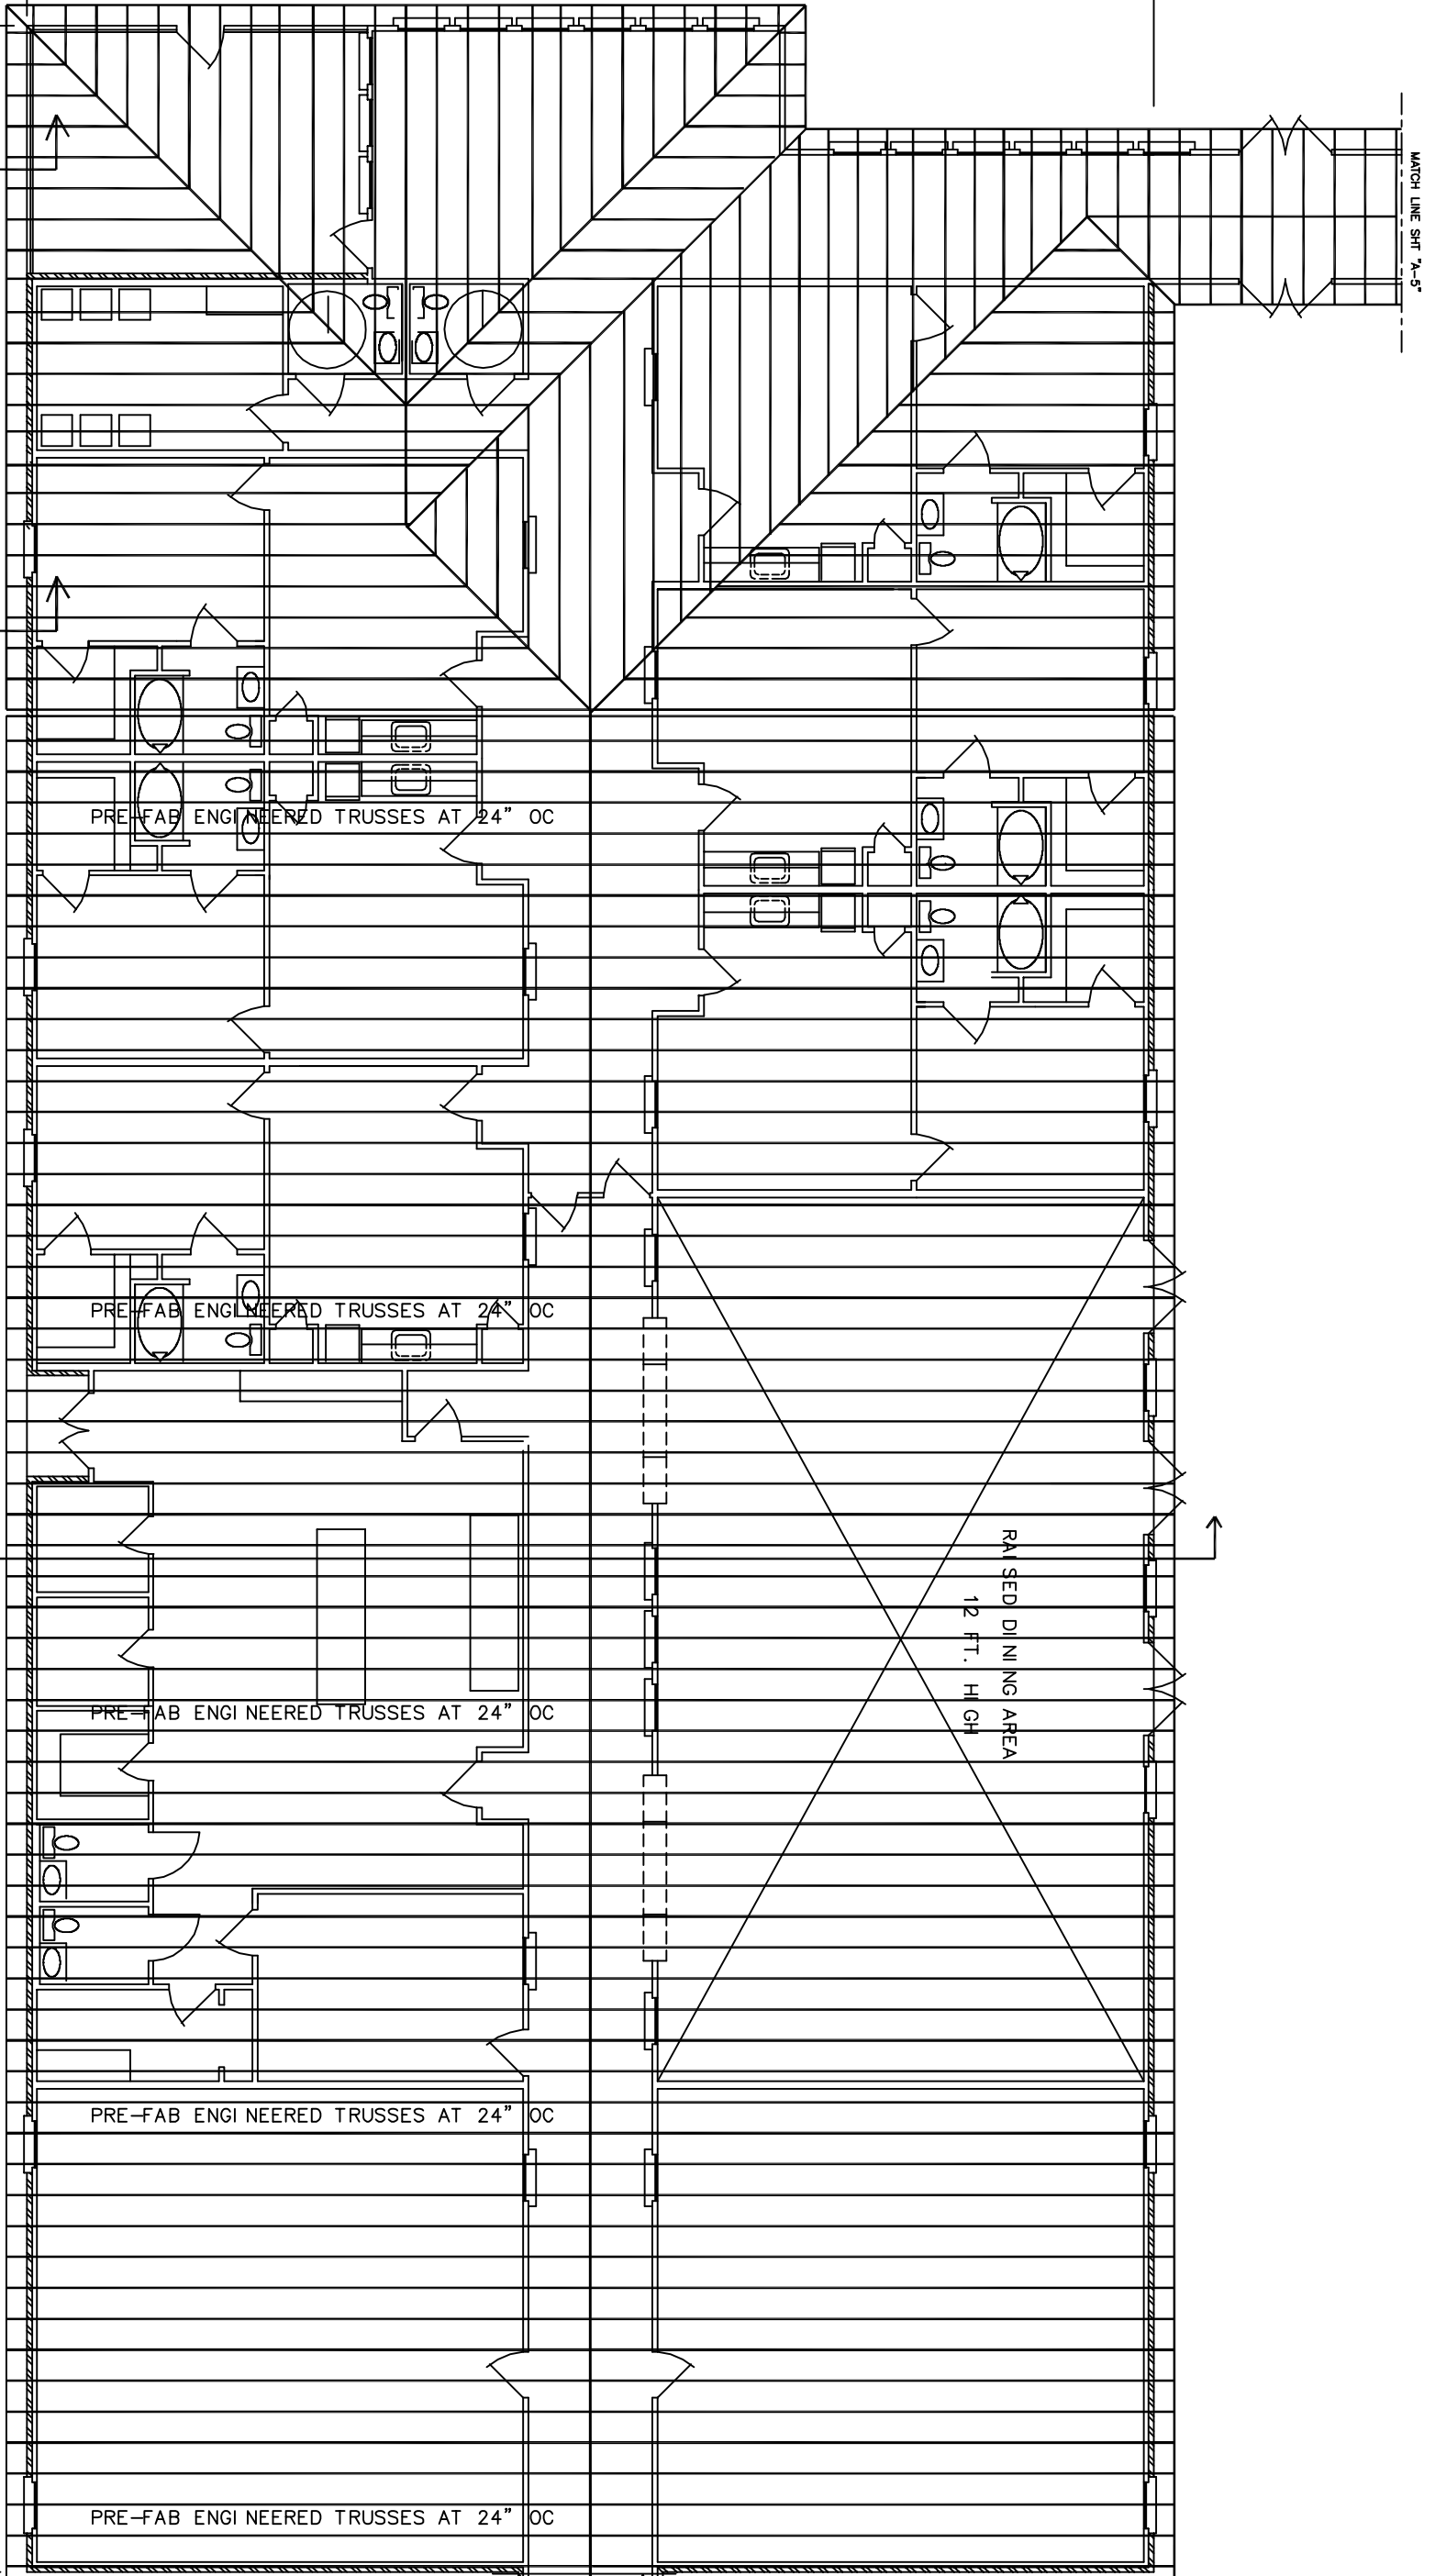

PRE-FAB ENGINEERED TRUSSES AT 24" OC

PRE-FAB ENGINEERED TRUSSES AT 24" OC

PRE-FAB ENGINEERED TRUSSES AT 24" OC

PRE-FAB ENGINEERED TRUSSES AT 24" OC

PRE-FAB ENGINEERED TRUSSES AT 24" OC

RAISED DINING AREA
12 FT. HIGH

NOTE
 ALL ATTIC OPEN AREA SHALL BE DIVIDED INTO DRAFT STOPS USING WALL OR TRUSSES W/GYP. BR. ONE SIDE AND SEALED W/ APPROVED CALK TO SEAL TIGHT TO STRUCTURE AND SHEATHING
 ALL FLOOR JOIST SHALL BE BRIDGED W/ CROSS OR SOLID WOOD BLKING AT A MAX. OF 8FT. OC.

BUILDING #5
ROOF FRAMING PLAN
 SCALE: 3/16" = 1'-0"



LEGEND
 2X HEADER - SEE SHEET (A-17)
 PRE-FAB. ENGINEERED ROOF TRUSSES SPACED AT 24" OC

SHEET
 F-6
 OF -

DATE: 07/28/00

JOB No.: -

FILE: -

SCALE: AS NOTED

"CAMELLIA GARDENS"
DAMMON ENGINEERING, INC.
 ARCHITECTS - ENGINEERS
 819 ROBERT ROAD
 SLIDELL, LA. 70458

MARK DEVELOPMENT, LLC.
 CAMELLIA GARDENS
 POSSUM HOLLOW ROAD
 SLIDELL, LA