

3101 TULANE AVE NEW ORLEANS , LA 70119


SCOPE OF WORK : 01 STORY EXIST. BUILDING (COMMERCIAL /
CAR DEALER) TO BE CONVERTED INTO RENTAL AREA (FIRST STORY)
COMBINE WITH APARTMENT AREA (IN TERRACE ABOVE)

DRAWING INDEX

| | | | |
|-----|---|-----|--|
| A-1 | EXIST. SITE PLAN | A-4 | NEW FIRST FLOOR PLAN / RENTAL AREA |
| A-2 | EXIST. FLOOR PLAN | A-5 | NEW SECOND FLOOR PLAN / APARTMENT AREA |
| A-3 | - EXIST- ELEVATIONS - EXIST- CROSS SECTION | A-6 | NEW ELEVATIONS |



NEW FRONT ELEVATION - TULANE BLVD VIEW

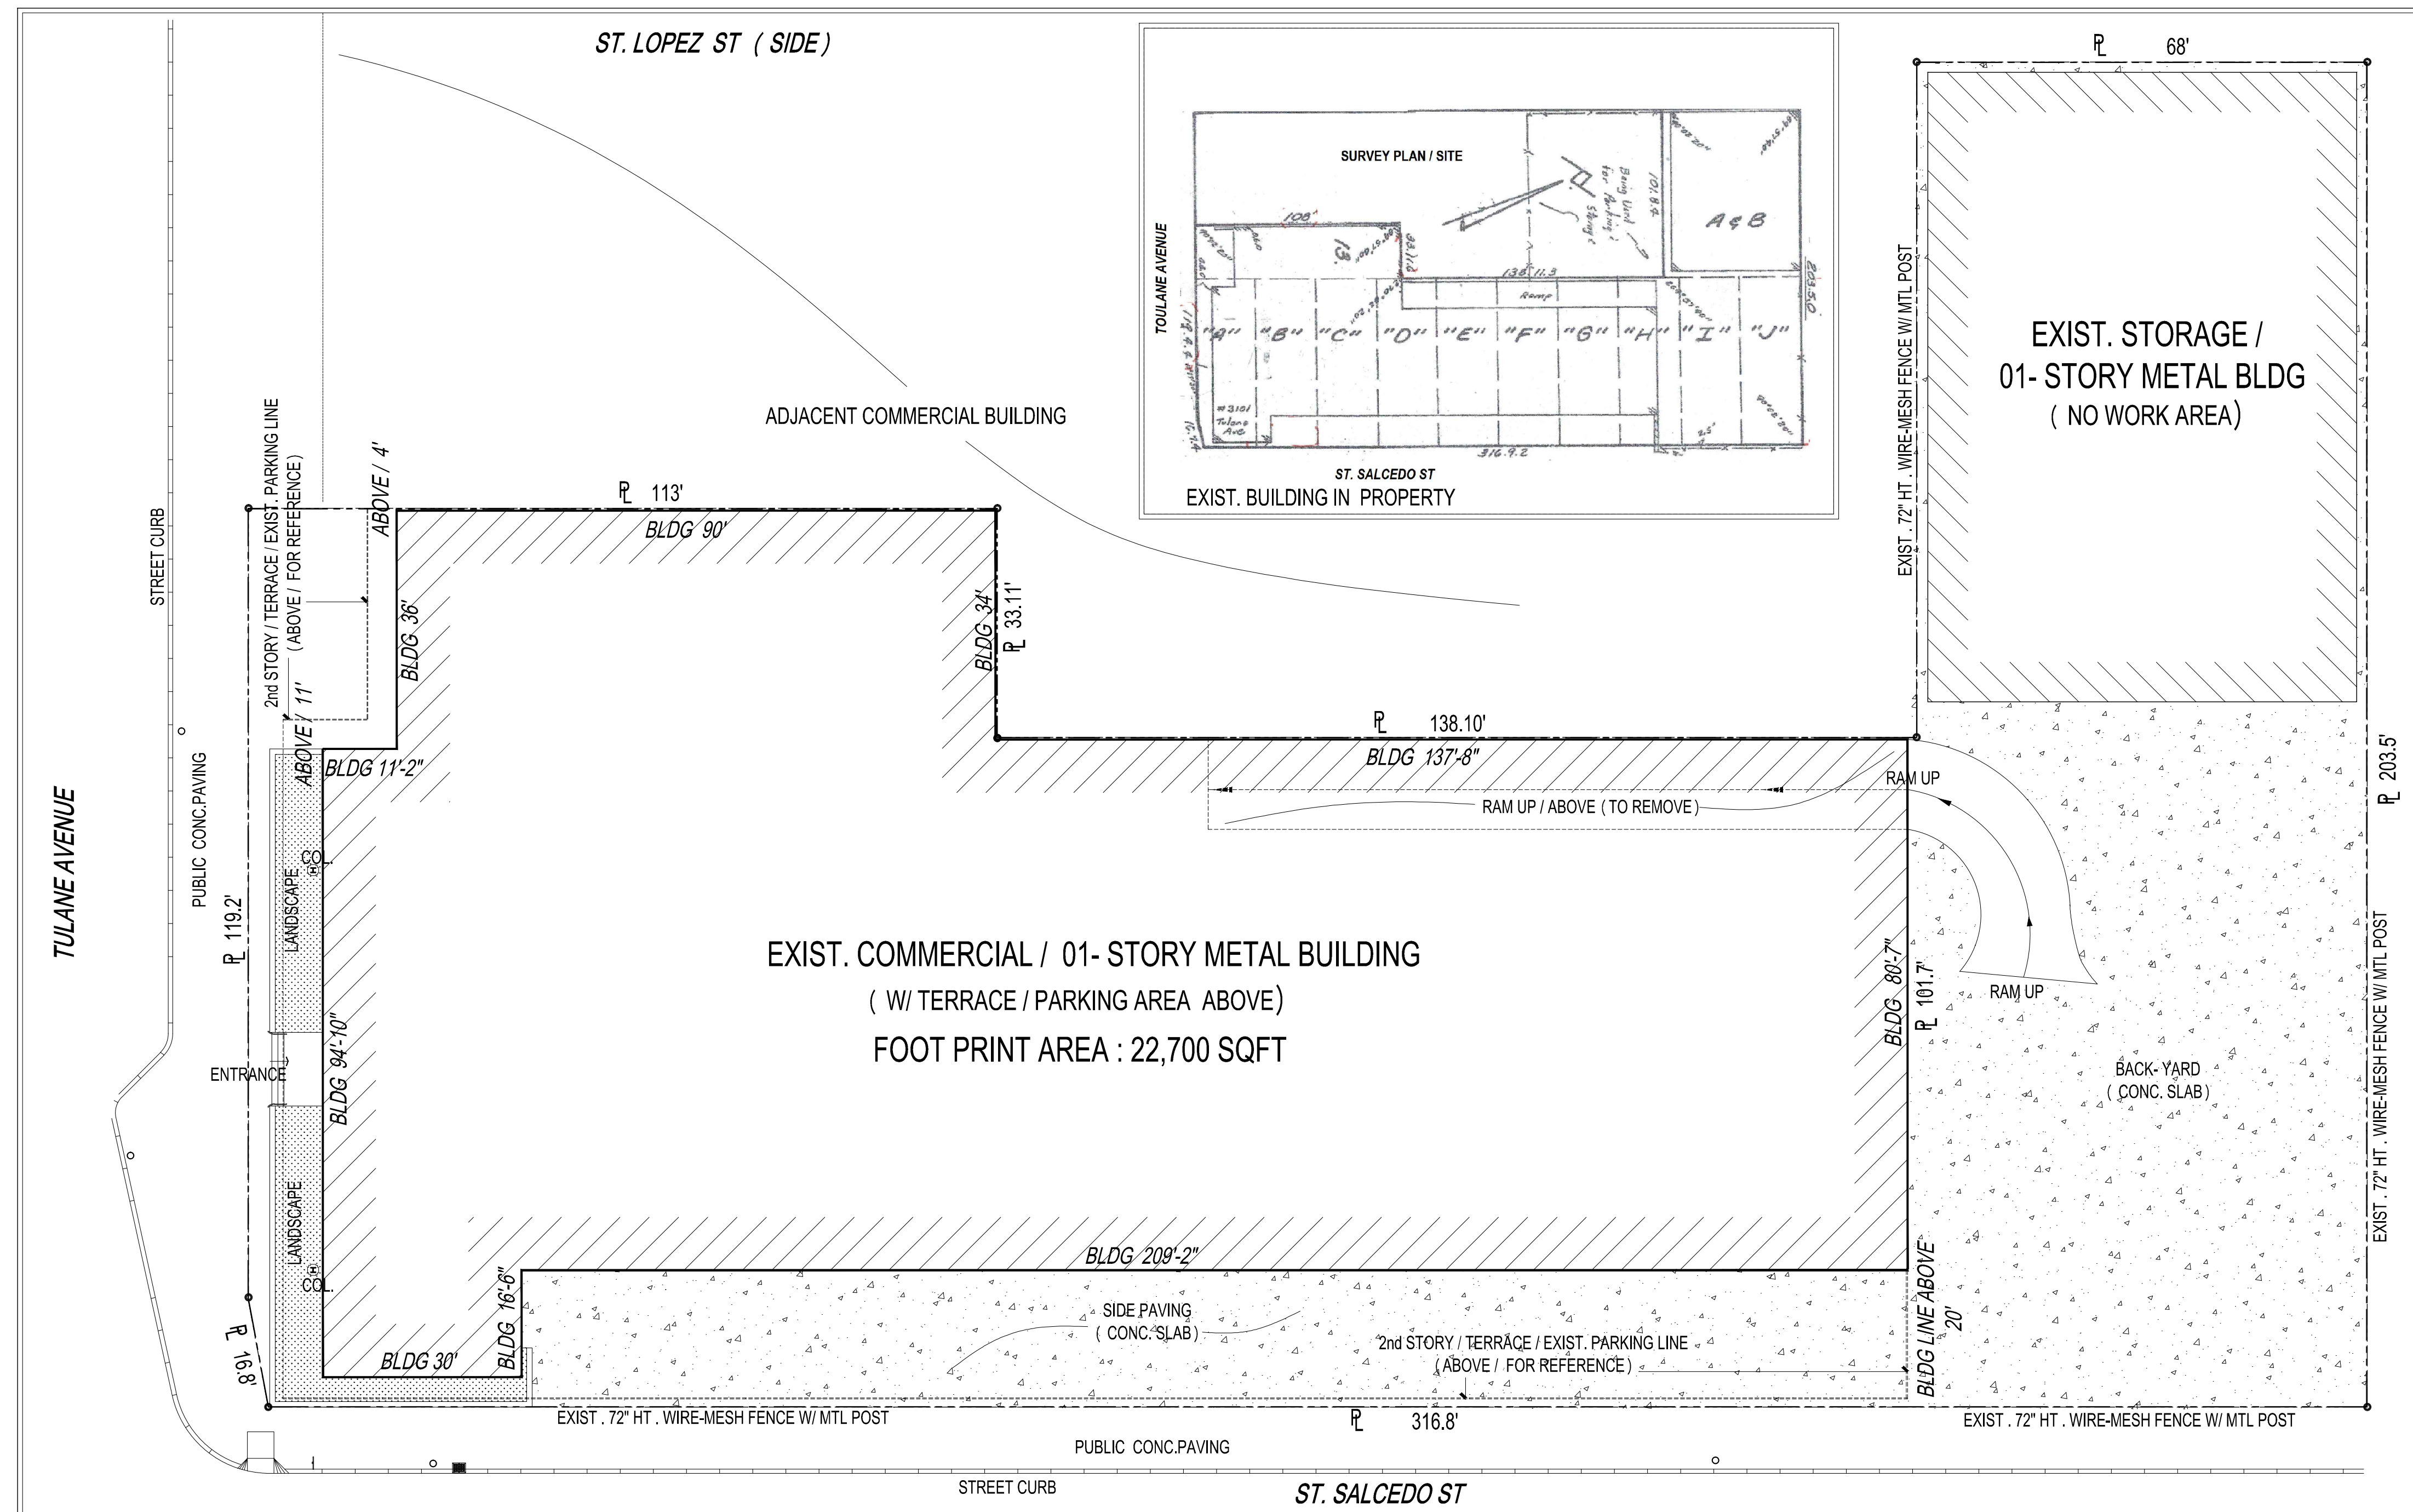

EXIST. FLOOR PLAN



LOUIS KONG ARCHITECTURE, L.L.C.
5726 ST. CHARLES AVENUE
NEW ORLEANS, LA 70115
(504) 837-0764 FAX: (504) 837-0996

CONSULTING ENGINEER

REVISIONS

3101 TULANE AVE
NEW ORLEANS , LA 70119

EXIST. SITE PLAN

DATE :

SCALE : AS SHOWN

DRAWN BY :

PROJECT No :

SHEET No :

A-1
OF 06 SHEETS