



UNIT TYPE "A" / FLOOR PLAN : 930 SQFT / EA.
SCALE : 3/16" = 1'-0"

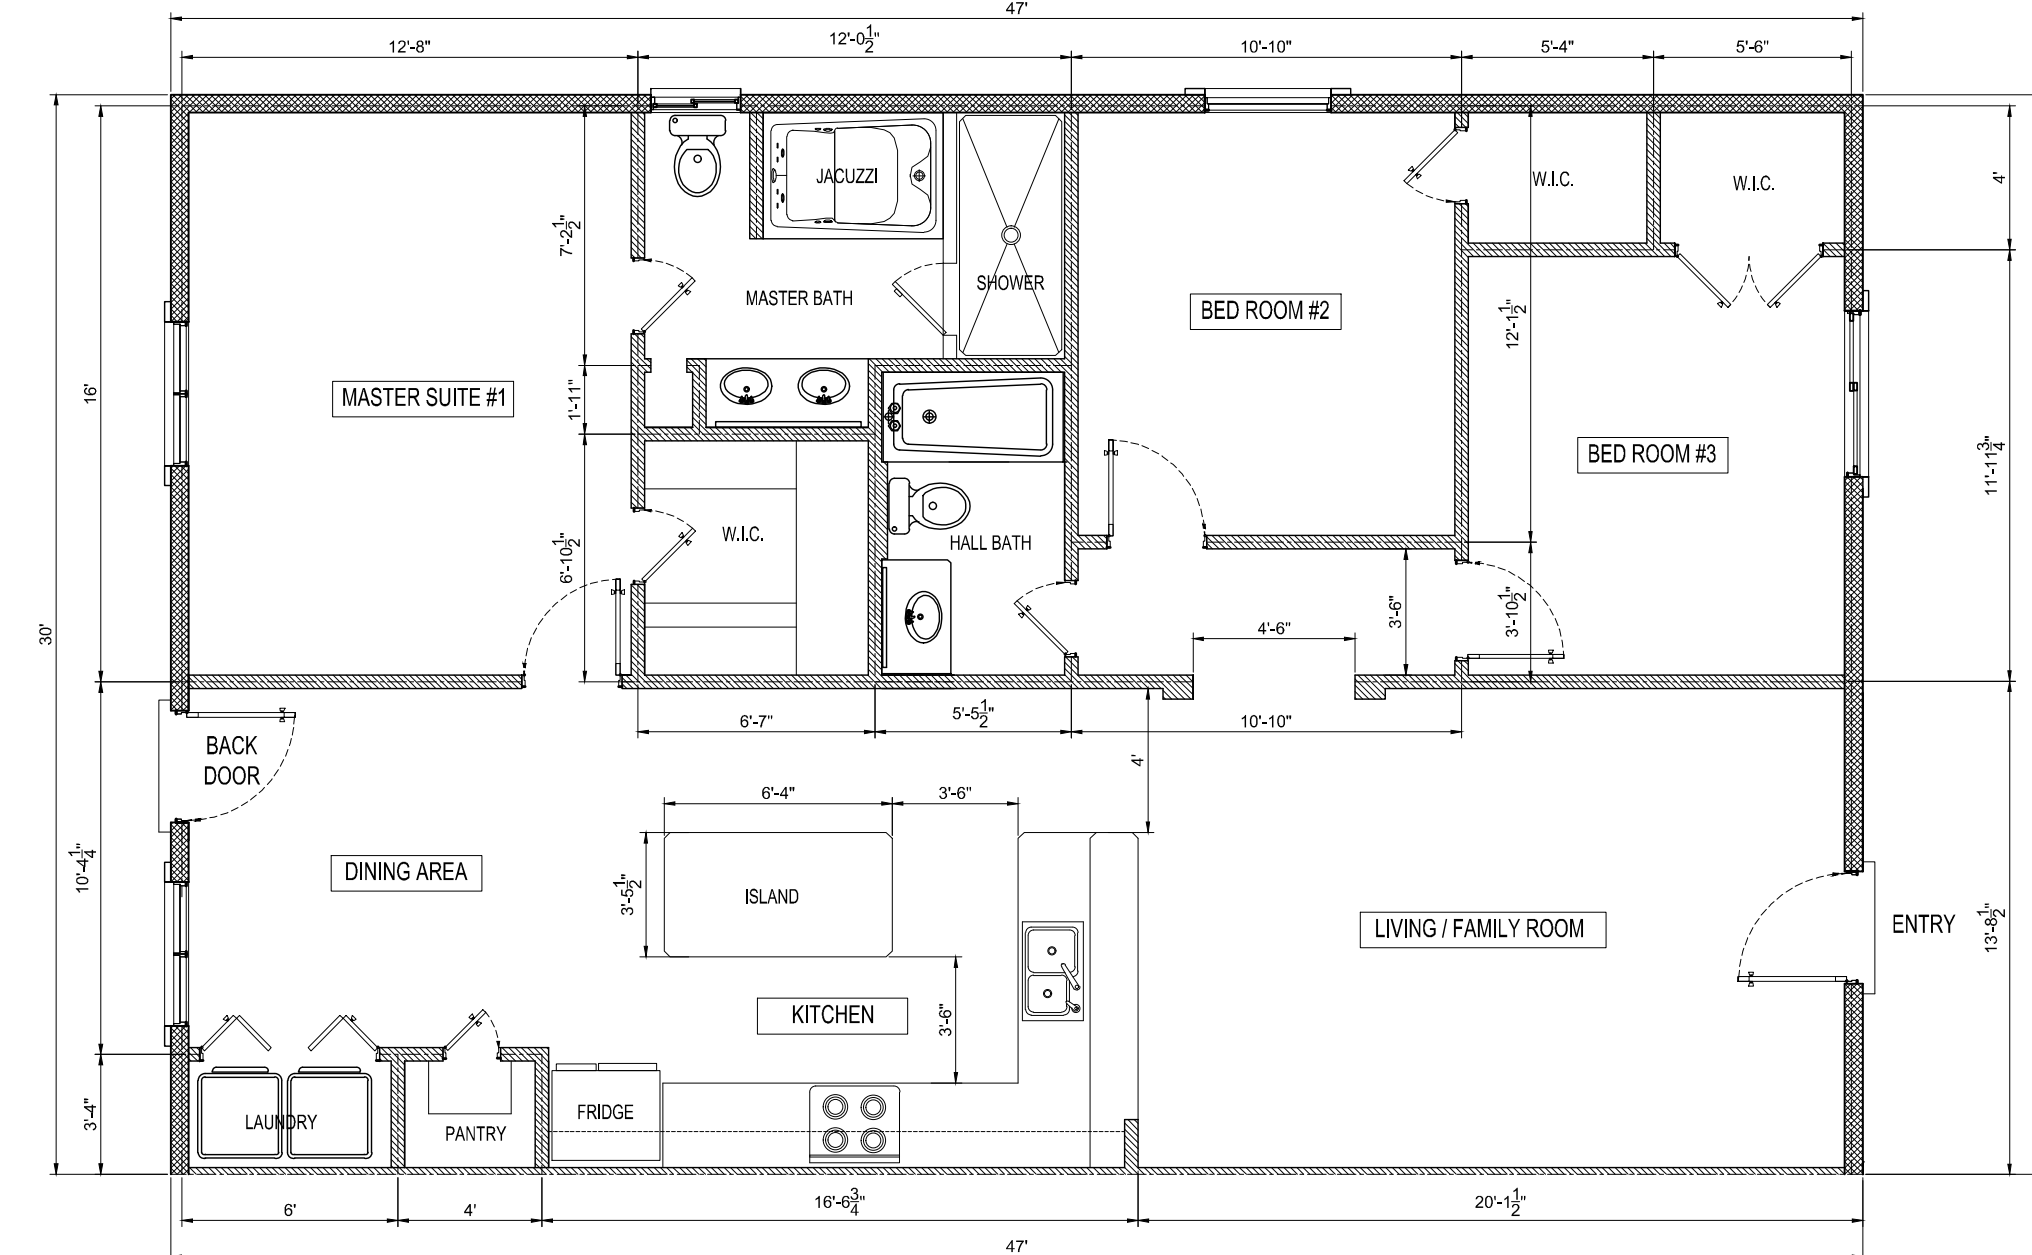

UNIT TYPE "B" / FLOOR PLAN : 1,400 SQFT / EA.
SCALE : 3/16" = 1'-0"

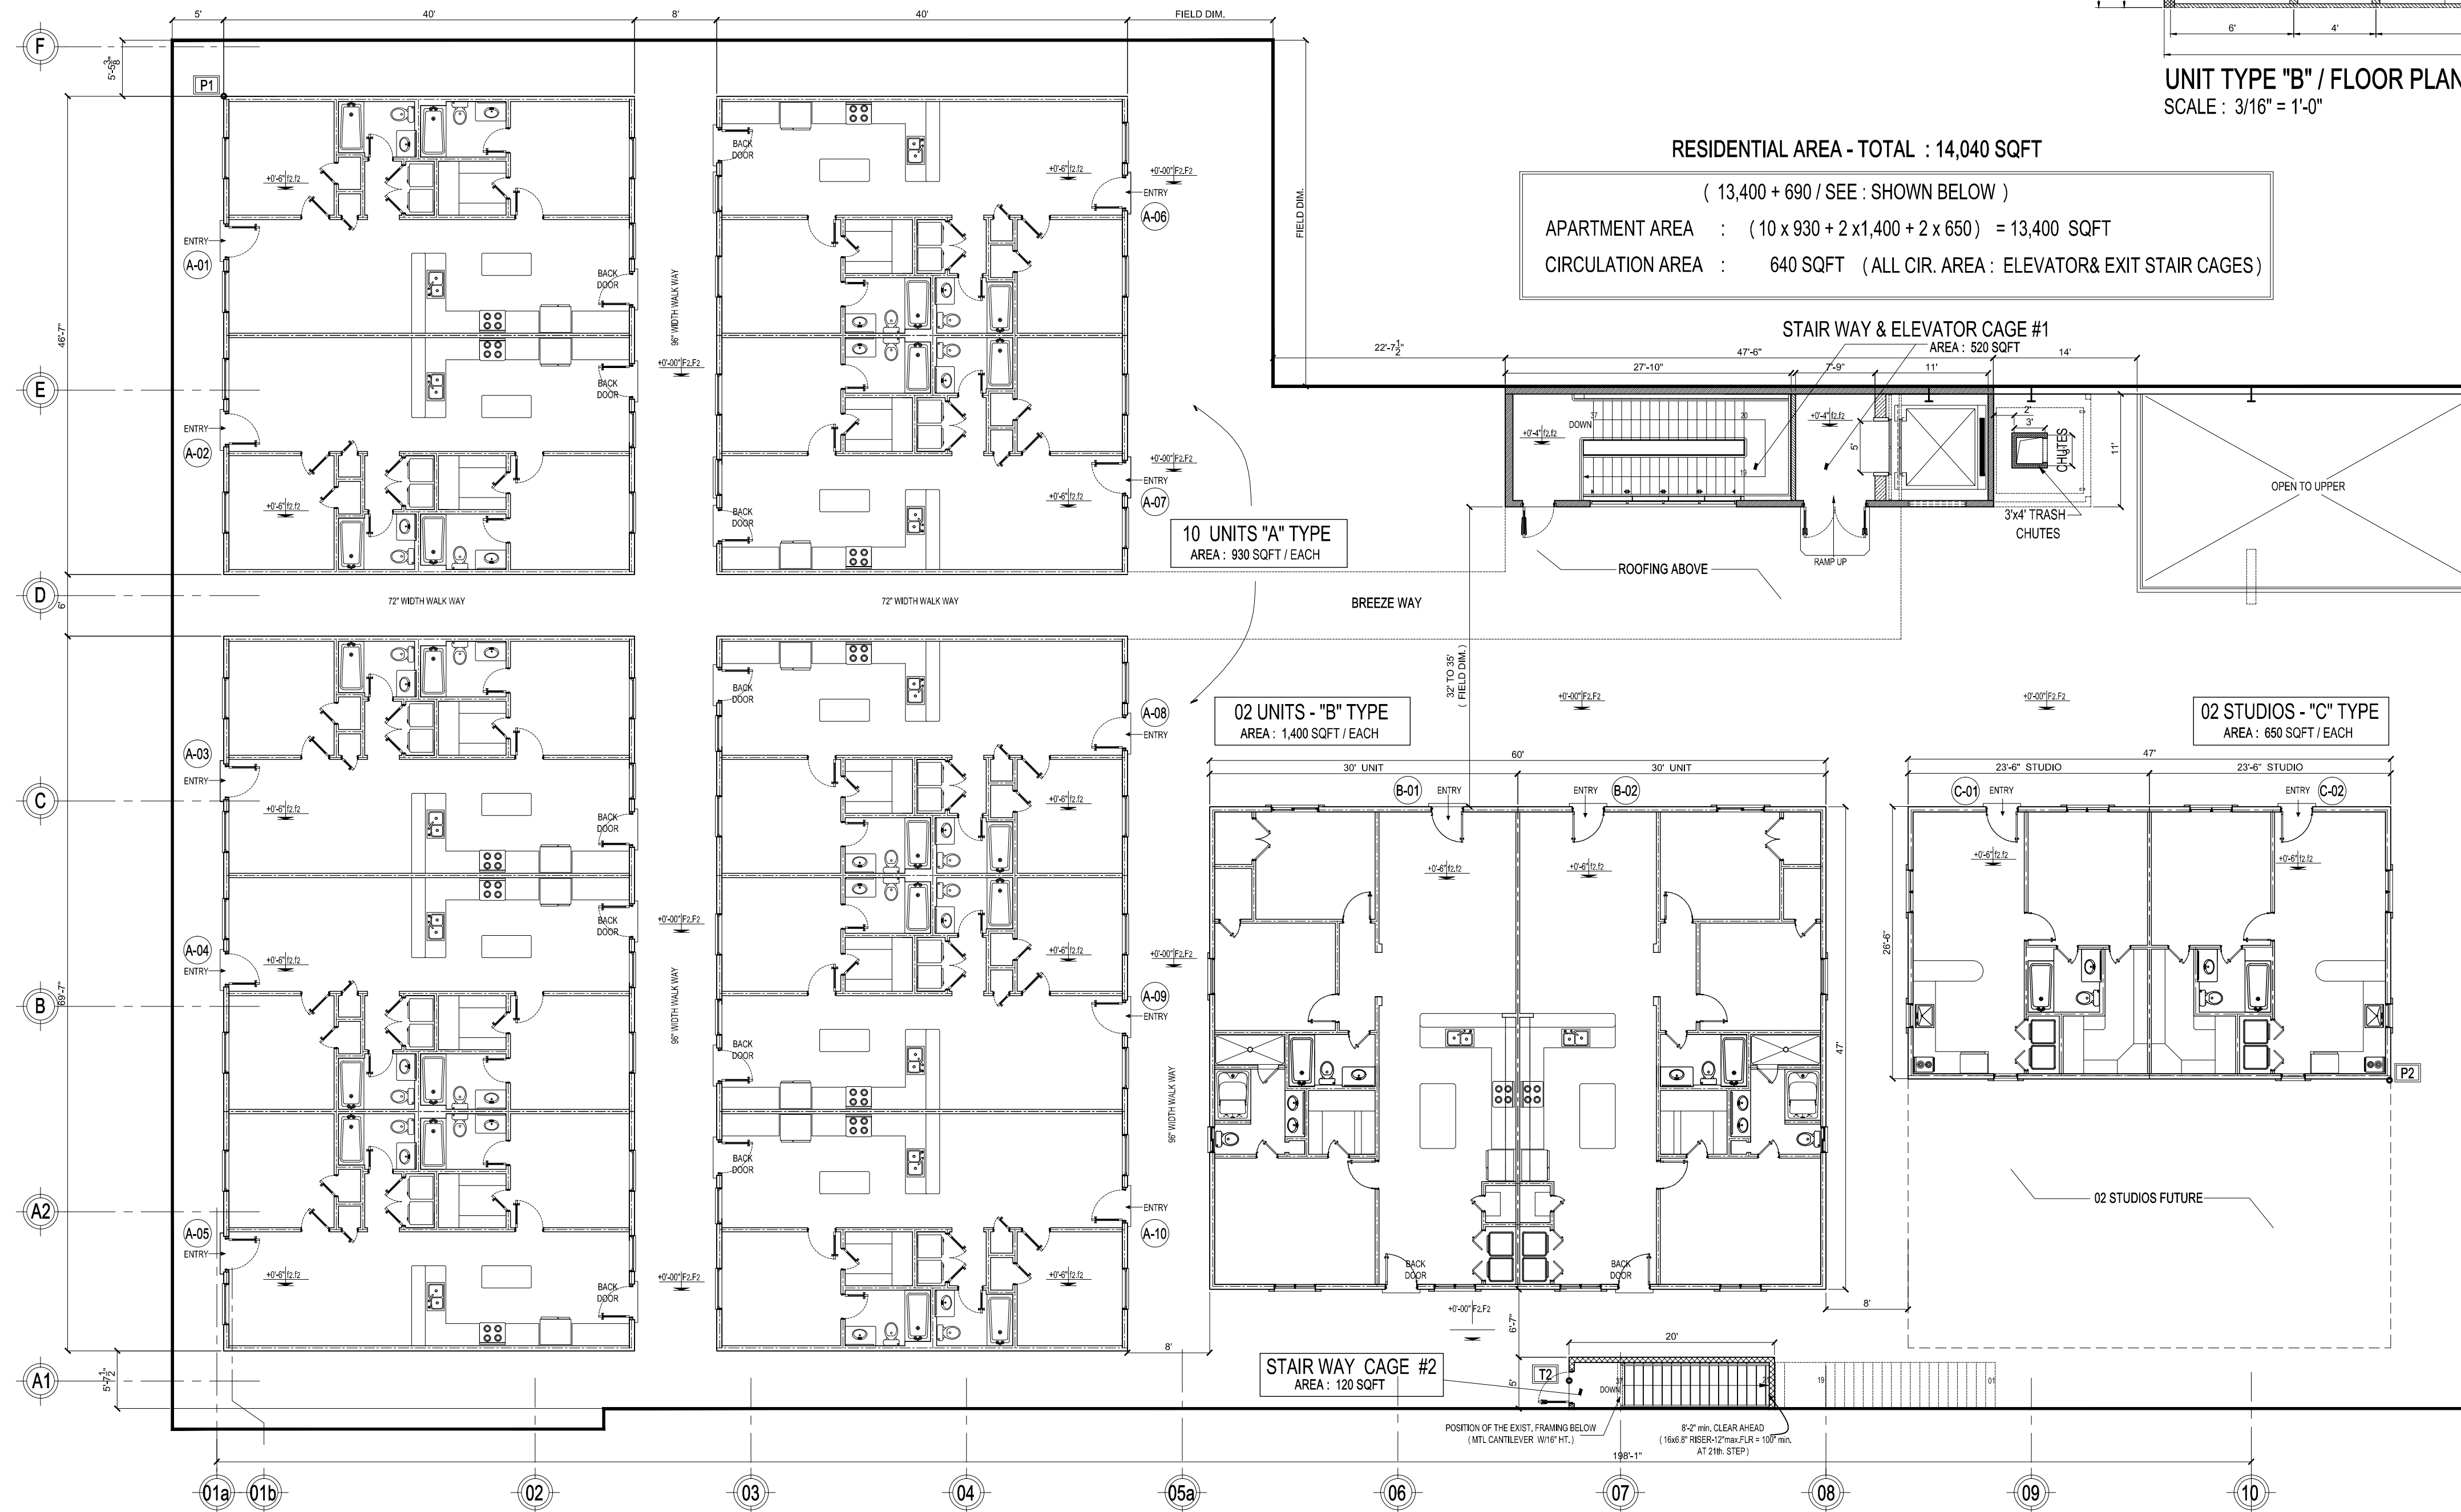

RESIDENTIAL AREA - TOTAL : 14,040 SQFT
(13,400 + 690 / SEE : SHOWN BELOW)
APARTMENT AREA : (10 x 930 + 2 x 1,400 + 2 x 650) = 13,400 SQFT
CIRCULATION AREA : 640 SQFT (ALL CIR. AREA : ELEVATOR & EXIT STAIR CAGES)


STAIR WAY & ELEVATOR CAGE #1
AREA : 820 SQFT

10 UNITS "A" TYPE
AREA : 930 SQFT / EACH

02 UNITS - "B" TYPE
AREA : 1,400 SQFT / EACH

02 STUDIOS - "C" TYPE
AREA : 650 SQFT / EACH

STAIR WAY CAGE #2
AREA : 120 SQFT

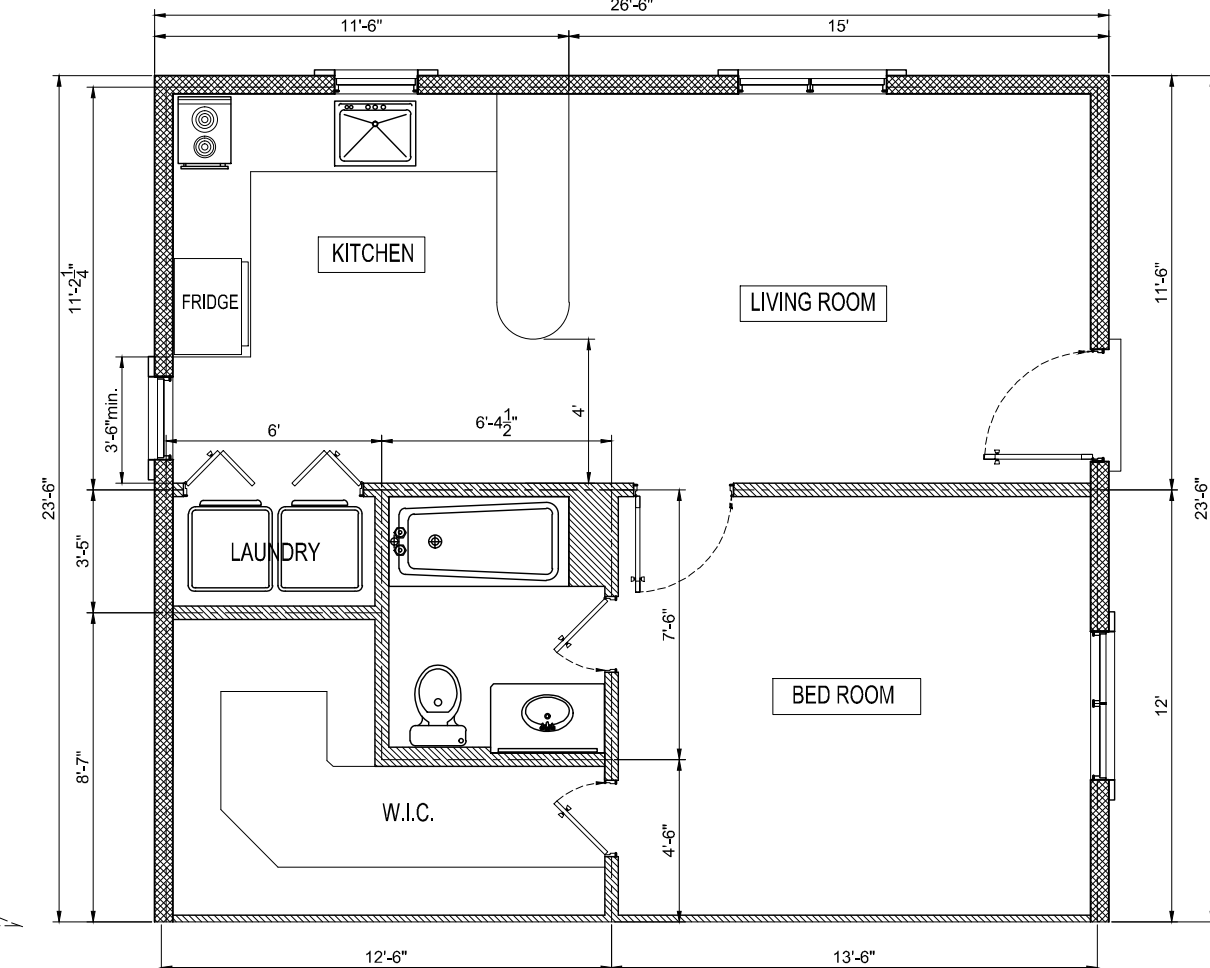

STUDIO TYPE "C" / FLOOR PLAN : 650 SQFT / EA.
SCALE : 3/16" = 1'-0"

NEW SECOND FLOOR PLAN
SCALE : 1" = 10'-0"

EXIT TRAVEL (DIAGONAL DISTANCE)
P1 to P2 : 224 feet
T1 to T2 : 87 feet OVER 77 feet = 231 : 3

CONSULTING ENGINEER
REVISIONS

3101 TULANE AVE
NEW ORLEANS , LA 70119
- NEW SECOND FLOOR PLAN
- APARTMENT W/ UNIT TYPES

DATE :
SCALE : AS SHOWN
DRAWN BY :
PROJECT No :
SHEET No : **A-5**
OF 06 SHEETS

LOUIS KONG ARCHITECTURE, L.L.C.
5726 ST. CHARLES AVENUE
NEW ORLEANS, LA 70115
(504) 837-0764 FAX: (504) 837-0996