

1 01 - FIRST FLOOR PLAN
A2.1 3/32" = 1'-0"

UNIT SPACE		
UNIT	CONDITIONED SPACE	COVERED PORCH
UNIT A:	2,090 S.F.	230 S.F.
UNIT B:	1,500 S.F.	125 S.F.
UNIT C:	1,500 S.F.	125 S.F.
UNIT D:	2,090 S.F.	230 S.F.
UNIT E:	1,500 S.F.	130 S.F.
UNIT F:	1,500 S.F.	130 S.F.
UNIT G:	1,500 S.F.	130 S.F.
UNIT H:	1,500 S.F.	130 S.F.
TOTAL:	13,180 S.F.	1,230 S.F.

COMMON SPACE	
CONDITIONED SPACE	2,533 S.F.
COVERED PORCH FRONT	912 S.F.
COVERED PORCH REAR	577 S.F.
COVERED PARKING	2,460 S.F.
TOTAL:	8,942 S.F.

TOTAL S.F.	
TOTAL CONDITIONED SPACE	15,713 S.F.
TOTAL COVERED PORCH	2,719 S.F.
TOTAL COVERED PARKING	4,920 S.F.
TOTAL STORAGE	120 S.F.
TOTAL OVERALL FIRST FLOOR	1,7724 S.F.



THESE DRAWINGS ARE THE SOLE PROPERTY OF FAUNTLEROY LATHAM WELDON BARRÉ ARCHITECTS, APC, AND ARE ISSUED AS INSTRUMENTS OF SERVICE. THESE DRAWINGS SHALL NOT BE COPIED, REPRODUCED OR USED IN ANY MANNER WITHOUT WRITTEN CONSENT OF FAUNTLEROY LATHAM WELDON BARRÉ ARCHITECTS, APC.

Issue	Date	Remark

FIRST FLOOR PLAN

PRELIMINARY DESIGN

Job No.	Sheet No.
Drawn by VJC	A2.1
Checked by KJW	
Date 15 JAN 18	

Issue	Date	Remark

Job No.	Sheet No.
Drawn by VJC	A2.2
Checked by KJW	
Date 15 JAN 18	



1 SECOND FLOOR PLAN
A2.2 3/32" = 1'-0"

UNIT SPACE			
UNIT	CONDITIONED SPACE	COVERED PORCH	STORAGE
UNIT I:	2,090 S.F.	230 S.F.	15 S.F.
UNIT J:	1,500 S.F.	125 S.F.	15 S.F.
UNIT K:	1,500 S.F.	125 S.F.	15 S.F.
UNIT L:	2,090 S.F.	230 S.F.	15 S.F.
UNIT M:	1,500 S.F.	130 S.F.	15 S.F.
UNIT N:	1,500 S.F.	130 S.F.	15 S.F.
UNIT O:	1,500 S.F.	130 S.F.	15 S.F.
UNIT P:	1,500 S.F.	130 S.F.	15 S.F.
TOTAL:	13,180 S.F.	1,230 S.F.	120 S.F.

COMMON SPACE	
CONDITIONED SPACE	2,055 S.F.
TOTAL:	2,055 S.F.

TOTAL S.F.	
TOTAL CONDITIONED SPACE	15,235 S.F.
TOTAL COVERED PORCH	1,238 S.F.
TOTAL STORAGE	120 S.F.
TOTAL OVERALL SECOND FLOOR FLOOR	17,724 S.F.

NEW BUILDING FOR:

**MONEY HILL
CONDOMINIUMS**

KEY PLAN




THESE DRAWINGS ARE THE SOLE PROPERTY OF FAUNTLEROY LATHAM WELDON BARRÉ ARCHITECTS, APC, AND ARE ISSUED AS INSTRUMENTS OF SERVICE. THESE DRAWINGS SHALL NOT BE COPIED, REPRODUCED OR USED IN ANY MANNER WITHOUT WRITTEN CONSENT OF FAUNTLEROY LATHAM WELDON BARRÉ ARCHITECTS, APC.

Issue	Date	Remark

ROOF PLAN

PRELIMINARY DESIGN

Job No.	Sheet No.
Drawn by VJC	A2.3
Checked by KJW	
Date 15 JAN 18	

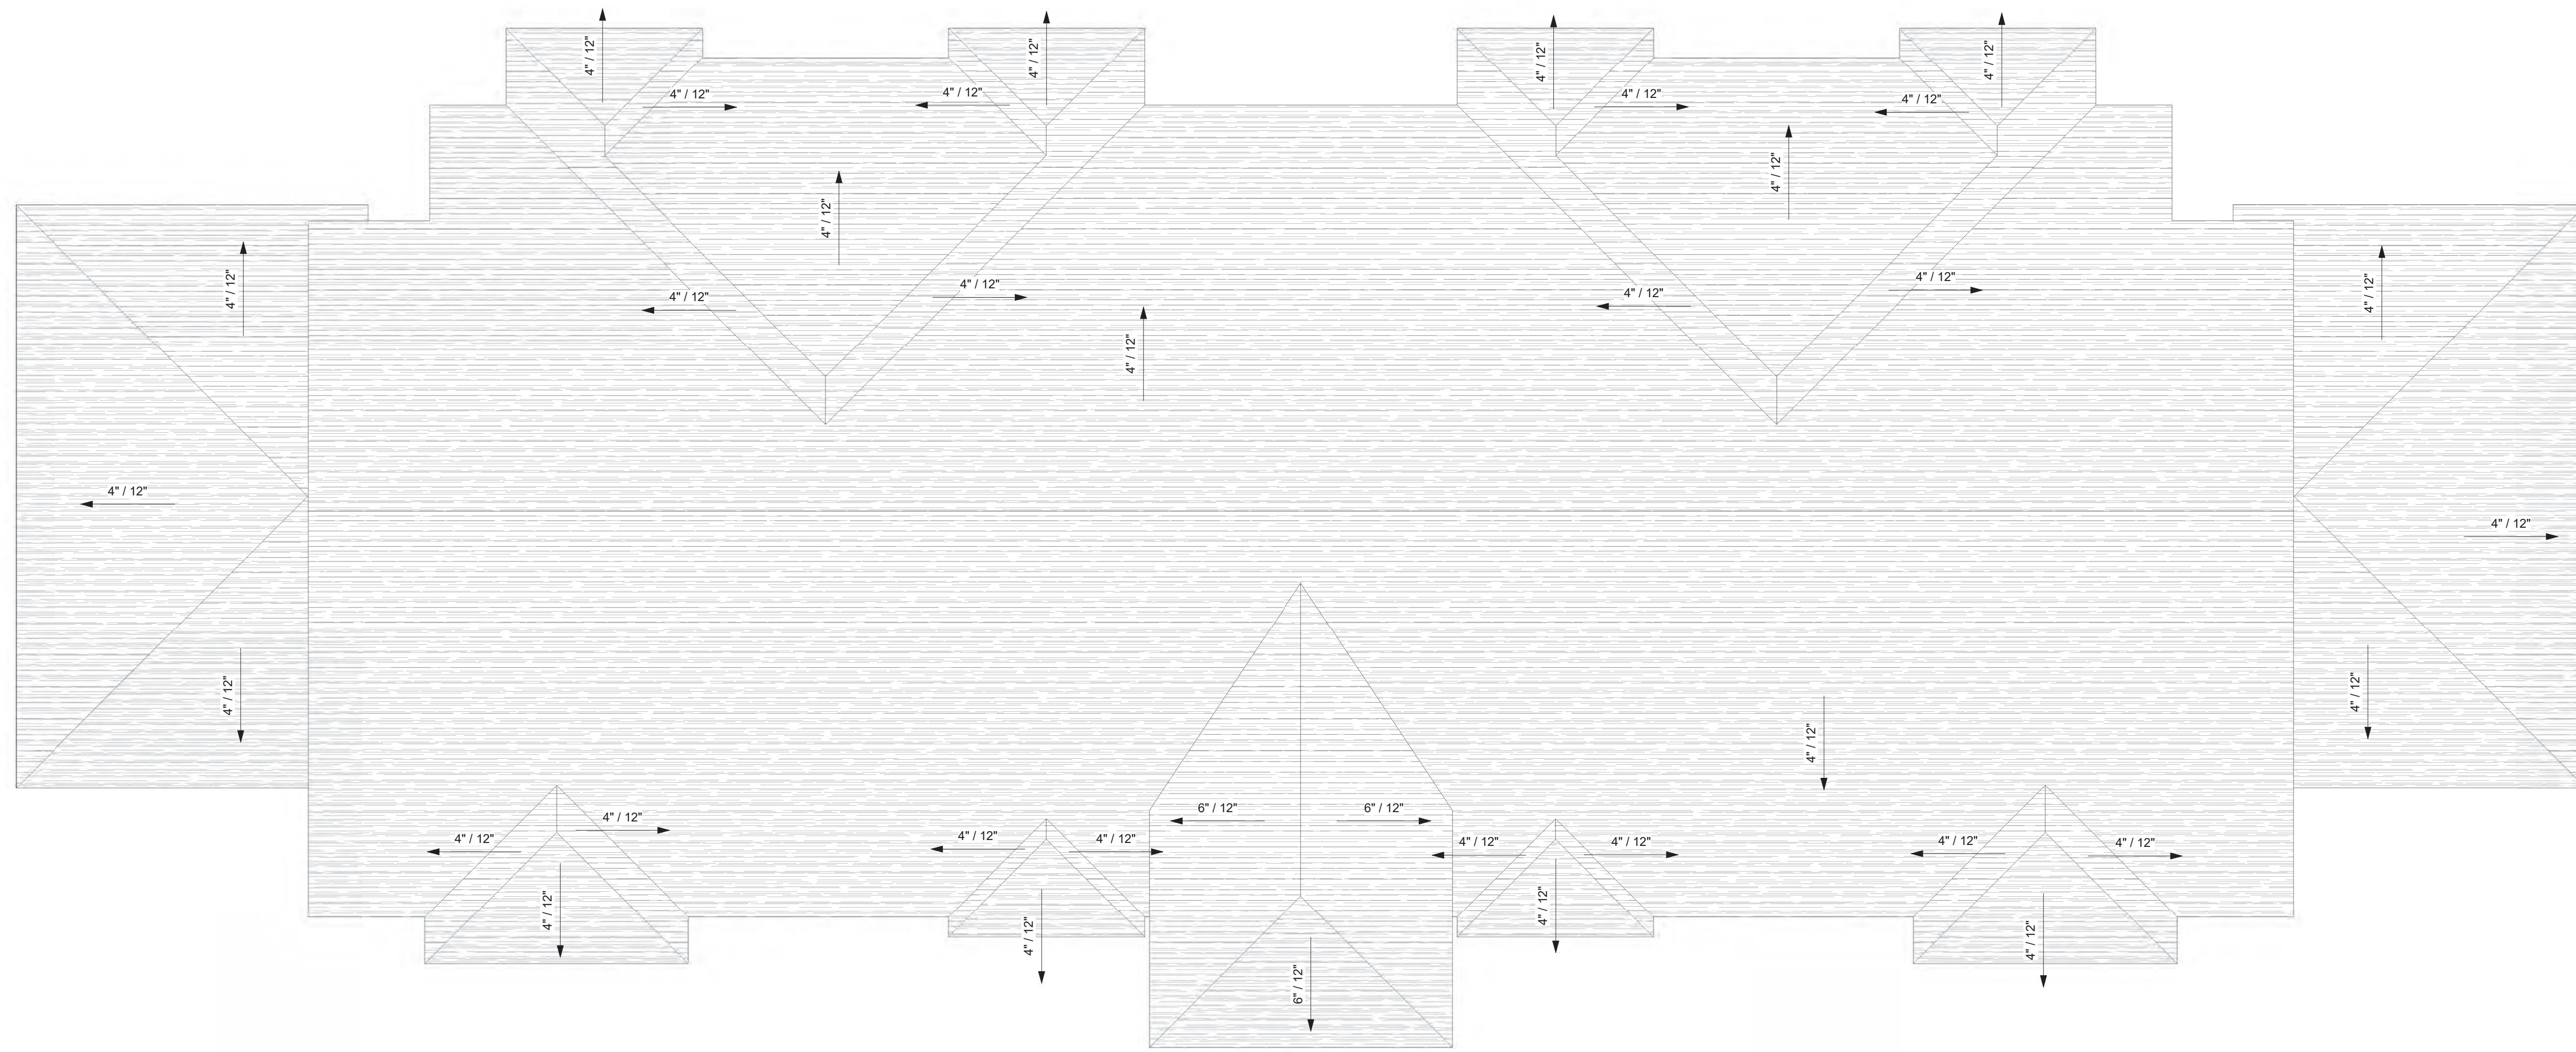

1 ROOF PLAN
A2.3 3/32" = 1'-0"

NEW BUILDING FOR:

**MONEY HILL
CONDOMINIUMS**

KEY PLAN



THESE DRAWINGS ARE THE SOLE PROPERTY OF FAUNTLEROY LATHAM WELDON BARRÉ ARCHITECTS, APC, AND ARE ISSUED AS INSTRUMENTS OF SERVICE. THESE DRAWINGS SHALL NOT BE COPIED, REPRODUCED OR USED IN ANY MANNER WITHOUT WRITTEN CONSENT OF FAUNTLEROY LATHAM WELDON BARRÉ ARCHITECTS, APC.

Issue	Date	Remark


EXTERIOR ELEVATIONS

PRELIMINARY DESIGN


Job No.	Sheet No.
Drawn by VJC	A3.1
Checked by KJW	
Date 15 JAN 18	



1 FRONT ELEVATION
A3.1 3/32" = 1'-0"

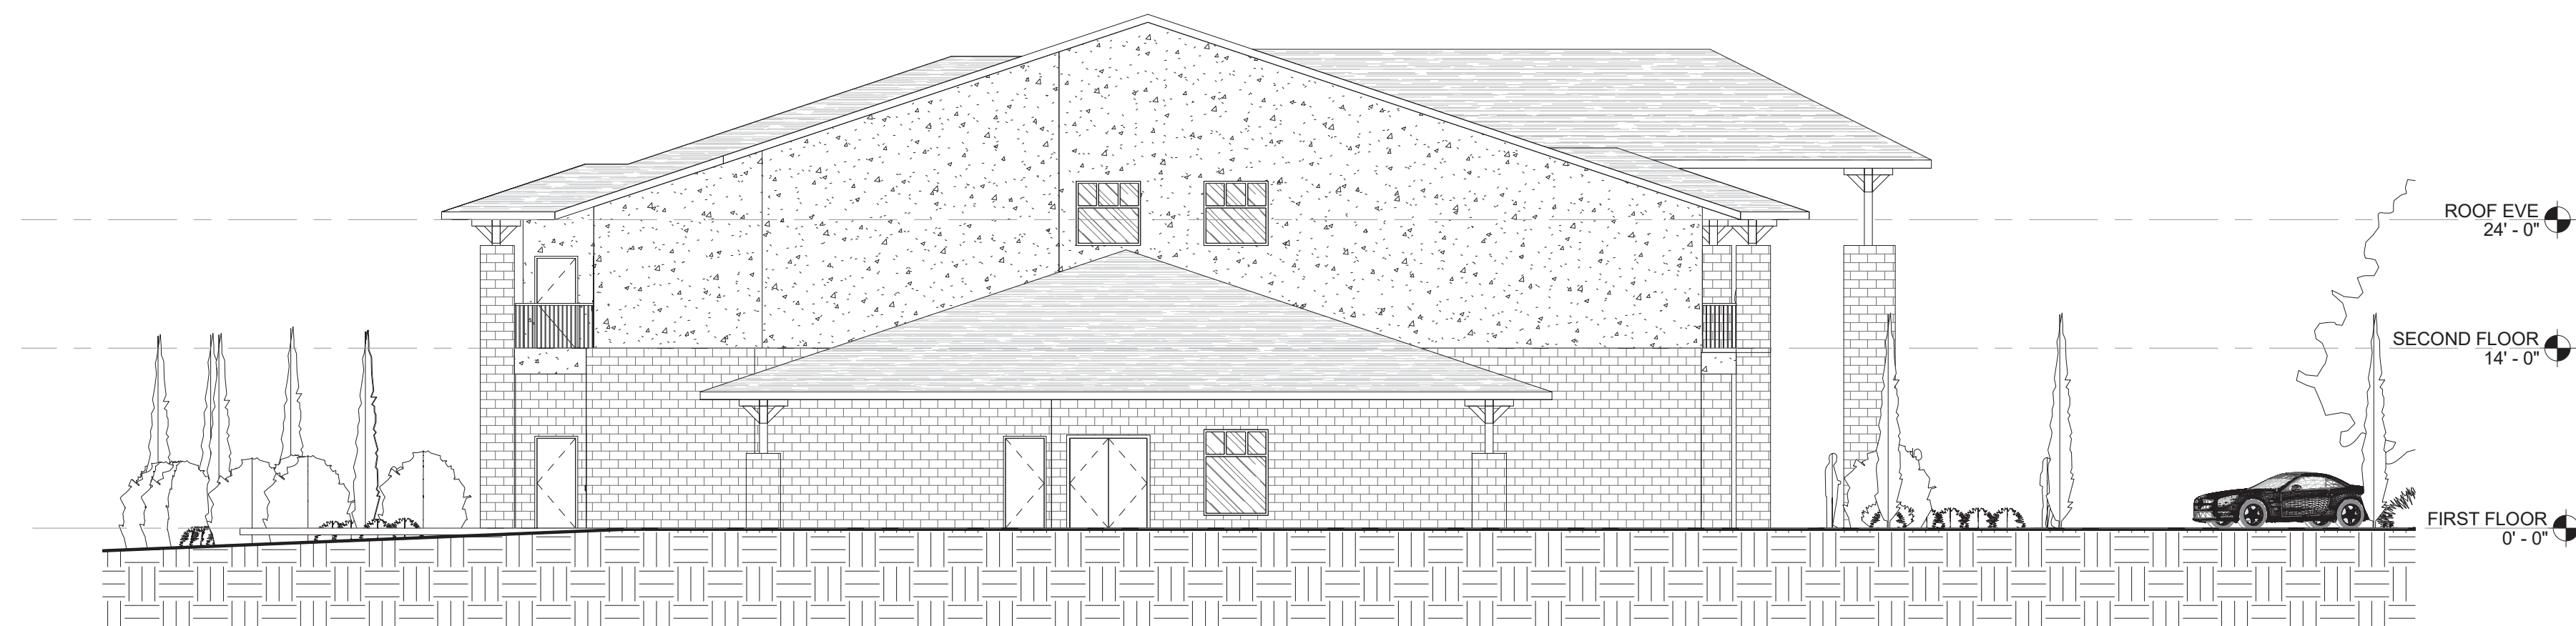

2 SIDE ELEVATION
A3.1 3/32" = 1'-0"

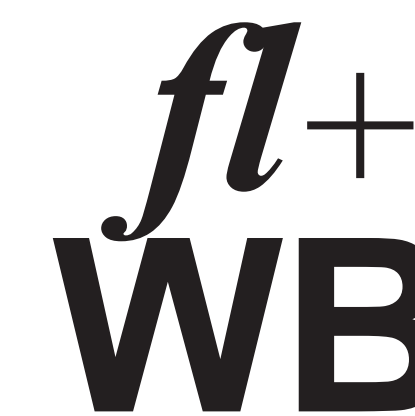

**fauntleroy latham
weldon barré
architects**

*a professional corporation in
continuous practice since 1981*

*architecture
planning
interiors
sustainable design
consulting*

1404 GREENGATE DR., STE. 101
COVINGTON, LA 70433
WWW.FLWBARCHITECTS.COM



NEW BUILDING FOR:

**MONEY HILL
CONDOMINIUMS**

KEY PLAN



THESE DRAWINGS ARE THE SOLE PROPERTY OF FAUNTLEROY LATHAM WELDON BARRÉ ARCHITECTS, APC, AND ARE ISSUED AS INSTRUMENTS OF SERVICE. THESE DRAWINGS SHALL NOT BE COPIED, REPRODUCED OR USED IN ANY MANNER WITHOUT WRITTEN CONSENT OF FAUNTLEROY LATHAM WELDON BARRÉ ARCHITECTS, APC.

Issue	Date	Remark


EXTERIOR ELEVATIONS

PRELIMINARY DESIGN

Job No.	Sheet No.
Drawn by VJC	A3.2
Checked by KJW	
Date 15 JAN 18	



1 REAR ELEVATION
A3.2 3/32" = 1'-0"

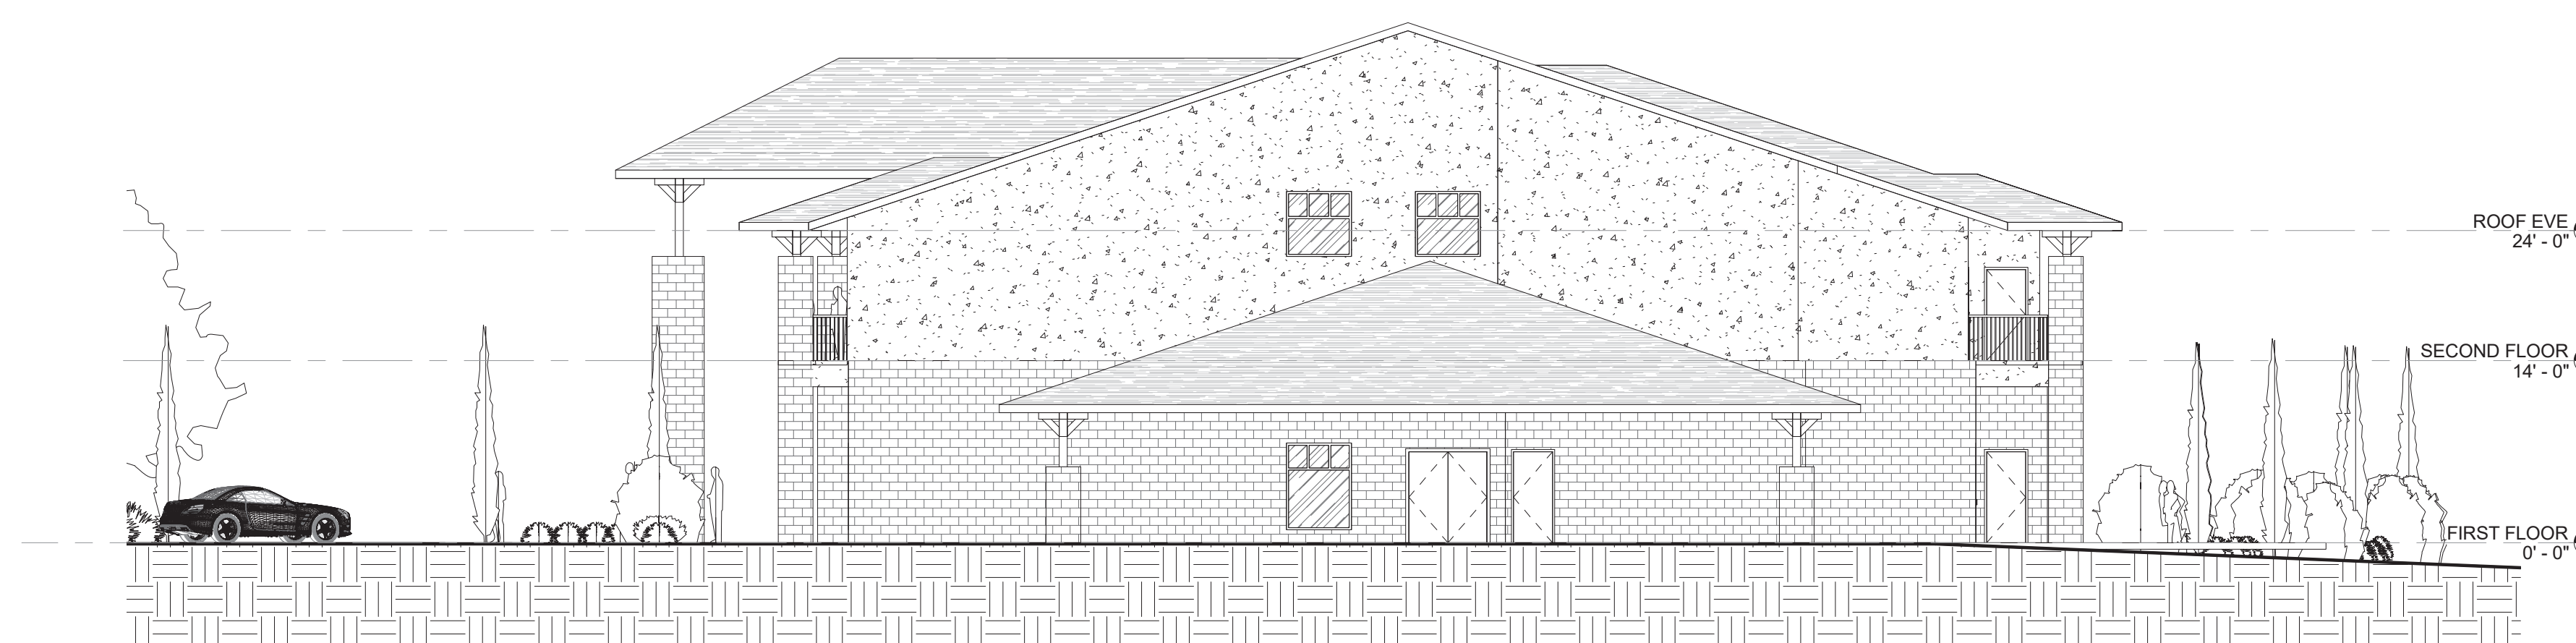

2 SIDE ELEVATION
A3.2 3/32" = 1'-0"

NEW BUILDING FOR:

**MONEY HILL
CONDOMINIUMS**

KEY PLAN




THESE DRAWINGS ARE THE SOLE PROPERTY OF FAUNTLEROY LATHAM WELDON BARRÉ ARCHITECTS, APC, AND ARE ISSUED AS INSTRUMENTS OF SERVICE. THESE DRAWINGS SHALL NOT BE COPIED, REPRODUCED OR USED IN ANY MANNER WITHOUT WRITTEN CONSENT OF FAUNTLEROY LATHAM WELDON BARRÉ ARCHITECTS, APC.

Issue	Date	Remark

SECTIONS

PRELIMINARY DESIGN

Job No.	Sheet No.
Drawn by VJC	A3.3
Checked by KJW	
Date 15-JAN-18	

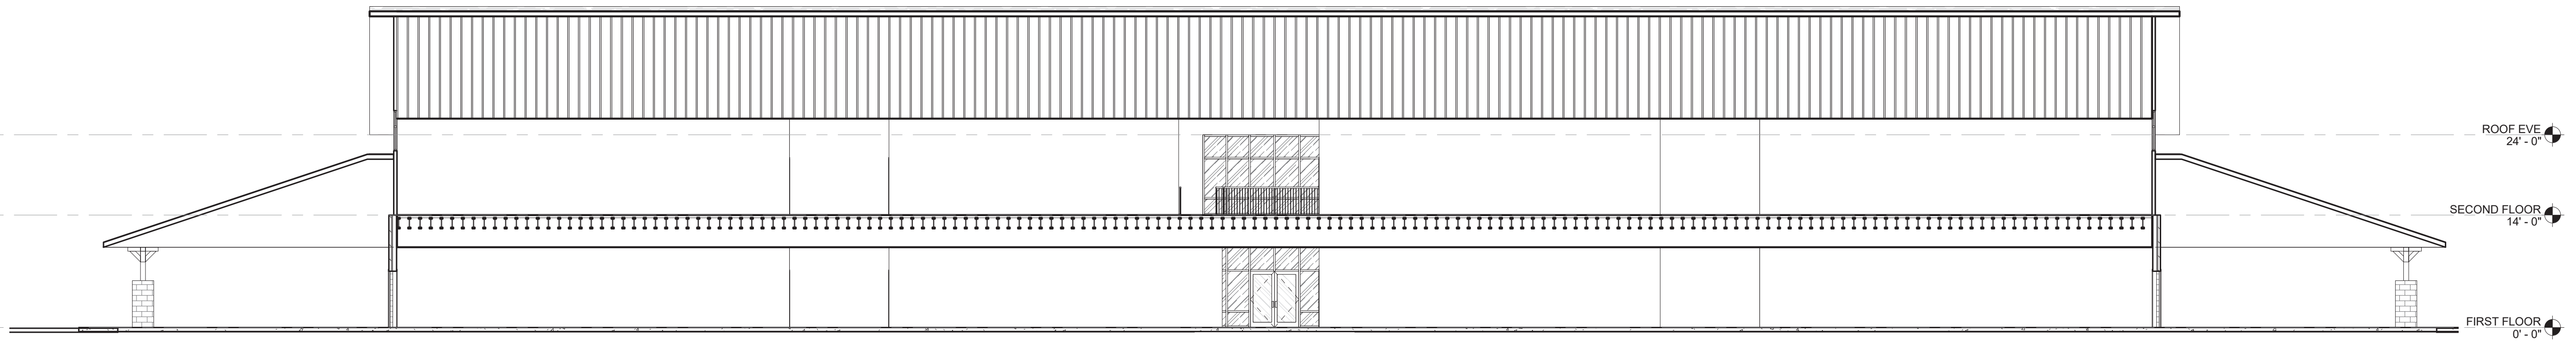

1 Section AA
A3.3 3/32" = 1'-0"



2 Section BB
A3.3 3/32" = 1'-0"