


LANDSCAPE LEGEND

- GRAPE TREE MINIMUM OF 10' TO 12' HIGH CALIPER OF 2 1/2" MEASURED AT 2 FT. ABOVE THE GROUND REQUIRED EVERY 20' - 25' O.C.
 - NUTTALL OAK TREE MINIMUM OF 8' TO 10' HIGH CALIPER OF 3" MEASURED AT 2 FT. ABOVE THE GROUND REQUIRED EVERY 20' O.C.
 - LIVE OAK CALIPER OF 3" MEASURED AT 2 FT. ABOVE THE GROUND REQUIRED EVERY 20' O.C.
 - DWARF CAMELLIA SHALL NO EXCEED 4' IN HEIGHT AT MATURITY
 - SHRUB
 - MULCH (PINE NEEDLES OR BARK) WITH FLOWERBEDS PROVIDED AT PEDESTRIAN WALKWAYS WHERE APPLICABLE
- NOTES:
1. PROVIDE A MIN. LANDSCAPE AREA OF 5' WIDE ALONG BLDG. FOUNDATIONS, WHERE BLDG. FACES A PARKING LOT, STREET, DRIVEWAY, OR IS VISIBLE FROM A PUBLIC STREET.

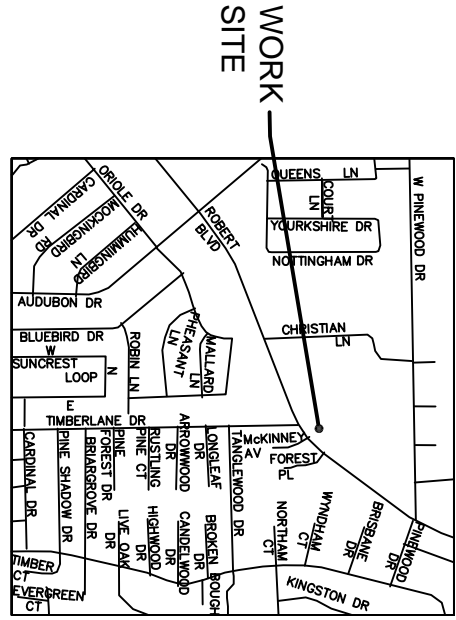

LEGAL DESCRIPTION

A TOPOGRAPHIC SURVEY OF A 3.00± ACRE PIECE OF LAND SECTION 36, T8S - R14E CITY OF SLIDELL ST. TAMMANY PARISH, LOUISIANA

PARKING REQUIREMENTS

9,459 SF BUILDING TOTAL
2 SPACES PER CLASSROOM = 18 SPACES REQUIRED
53 SPACES FOR ACTIVITY CENTER
TOTAL PARKING REQUIRED = 66 SPACES (INCLUDES 3 HANDICAP)
TOTAL PARKING PROVIDED = 71 SPACES (INCLUDES 3 HANDICAP)

SITE LIGHTING


EXTERIOR LIGHTING SHALL BE SHADED OR INWARDLY DIRECTED IN SUCH A MANNER SO THAT NO DIRECT LIGHTING OR GLARE BE CAST BEYOND THE PROPERTY LINE. THE INTENSITY OF SUCH LIGHTING SHALL NOT EXCEED ONE FOOT CANDLE AS MEASURED AT THE ABUTTING PROPERTY LINE. (N/A)

SITE PLAN NOTES

1. ROOFING MATERIAL: METAL ROOFING PANEL.
2. SIDING MATERIAL: CONVENTIONAL STUCCO VENEER
3. UTILITIES: ALL UTILITIES SHALL BE PLACED UNDERGROUND


PEDESTRIAN ACCESS REQUIREMENTS

PEDESTRIAN ACCESS REQUIRED: 400 SQ. FT.
ACTUAL PEDESTRIAN ACCESS PROVIDED: 522 SQ. FT.

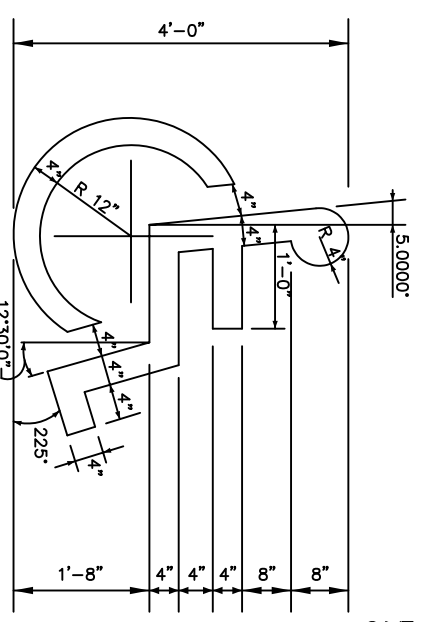


HANDICAP SYMBOL DETAIL
N.T.S.

TYPICAL TREE PLANTING DETAIL

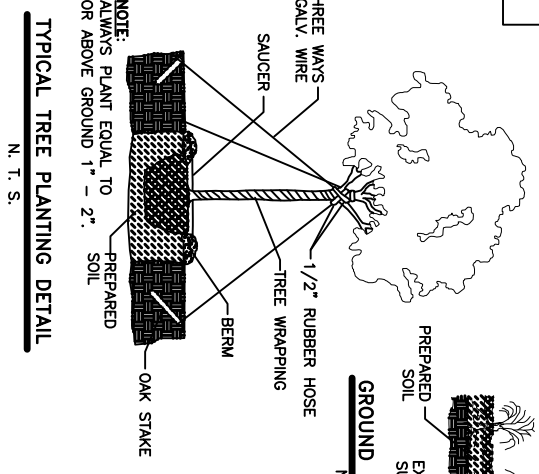


TYPICAL TREE PLANTING DETAIL
N.T.S.

HANDICAP PARKING SIGN

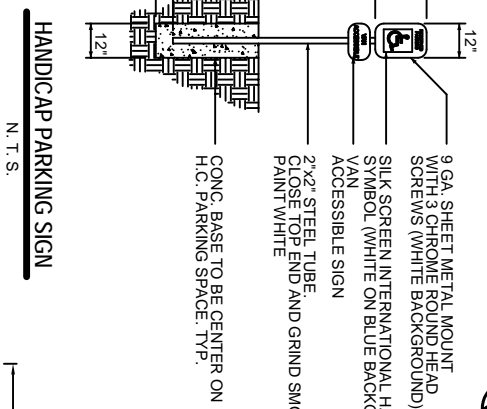


HANDICAP PARKING SIGN
N.T.S.

GROUND COVER DETAIL

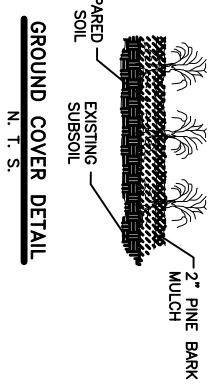


GROUND COVER DETAIL
N.T.S.

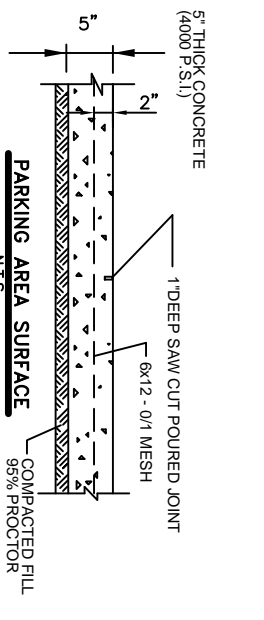

PARKING AREA SURFACE
N.T.S.

VICINITY MAP

NOTE: SIGNAGE SHALL COMPLY WITH SIGNAGE GUIDELINES

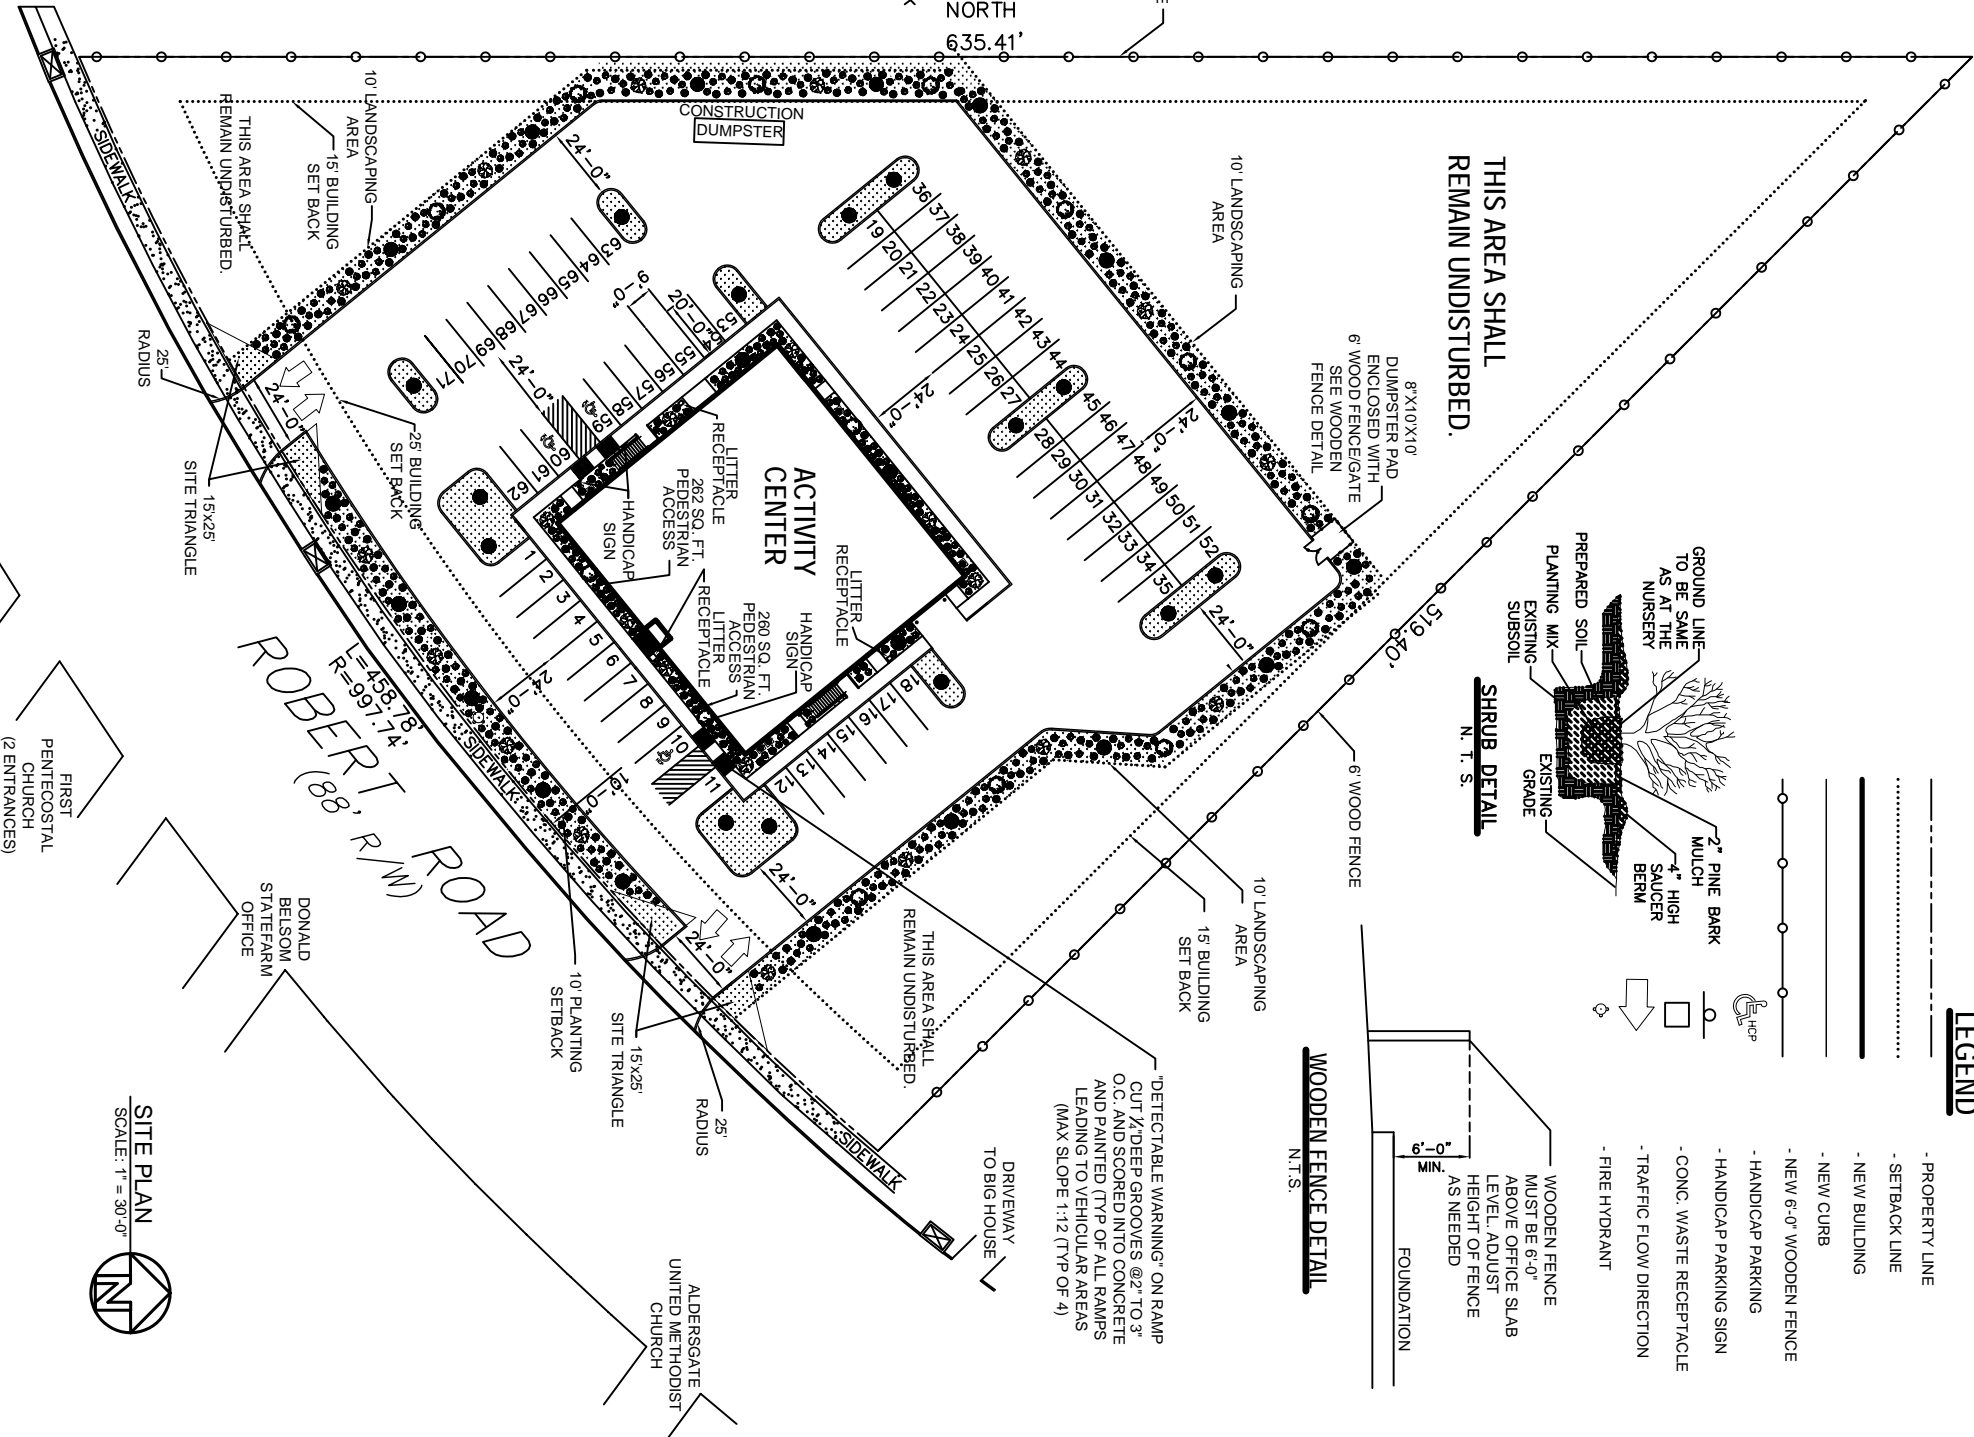

LEGEND

- PROPERTY LINE
- SETBACK LINE
- NEW BUILDING
- NEW CURB
- NEW 6-0" WOODEN FENCE
- HANDICAP PARKING
- HANDICAP PARKING SIGN
- CONC. WASTE RECEPTACLE
- TRAFFIC FLOW DIRECTION
- FIRE HYDRANT
- WOODEN FENCE MUST BE 6-0" ABOVE OFFICE SLAB LEVEL. ADJUST HEIGHT OF FENCE AS NEEDED
- FOUNDATION
- SHRUB DETAIL
- GROUND LINE TO BE SAME AS AT THE NURSERY
- MULCH
- 2" PINE BARK
- 4" HIGH SAUCER
- BERM

SITE PLAN
SCALE: 1" = 30'-0"



FILE: SCALE: AS NOTED
JOB NO. 1849
DATE: 5-23-07
SHEET C-2 OF

ACTIVITY CENTER
DAMMON ENGINEERING, INC.
1095 FLORIDA AVENUE 985-649-5832 SLIDELL, LA. 70458
DAMMONENGINEERING.COM

SITE PLAN
ALDRSGATE UNITED METHODIST
360 ROBERT BLVD.
SLIDELL, LOUISIANA