



LEGEND

- PROPERTY LINE
- SETBACK LINE
- BUFFER ZONE LINE
- UTIL. EASEMENT LINE
- 6' OPAQUE BUFFER FENCE
- HANDICAP PARKING
- HANDICAP PARKING SIGN
- LITTER RECEPTACLE
- TRAFFIC ARROW

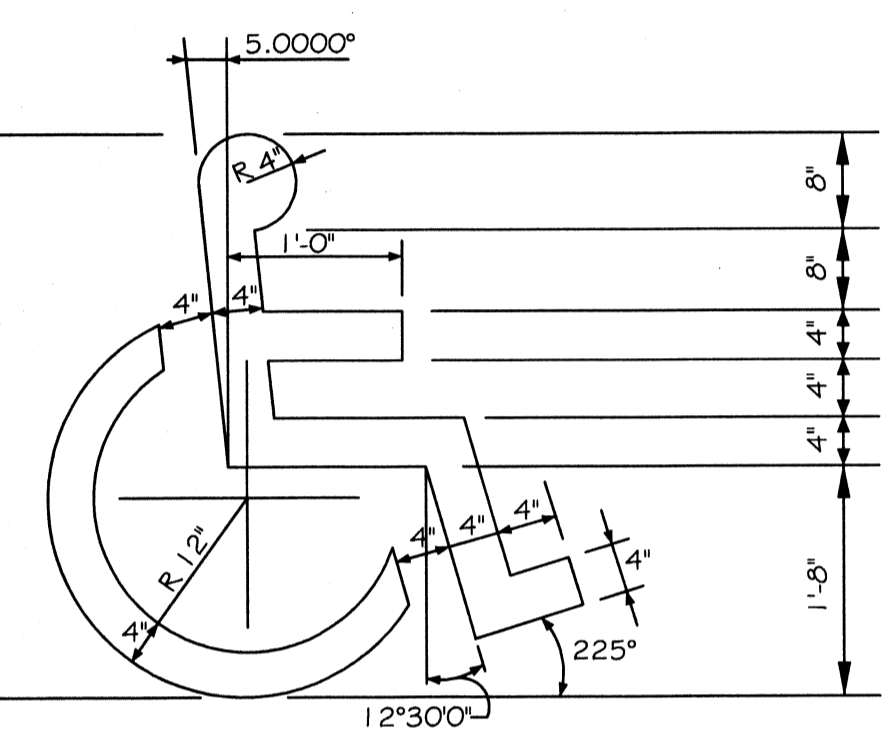


HANDICAP SYMBOL DETAIL
SCALE: N.T.S.

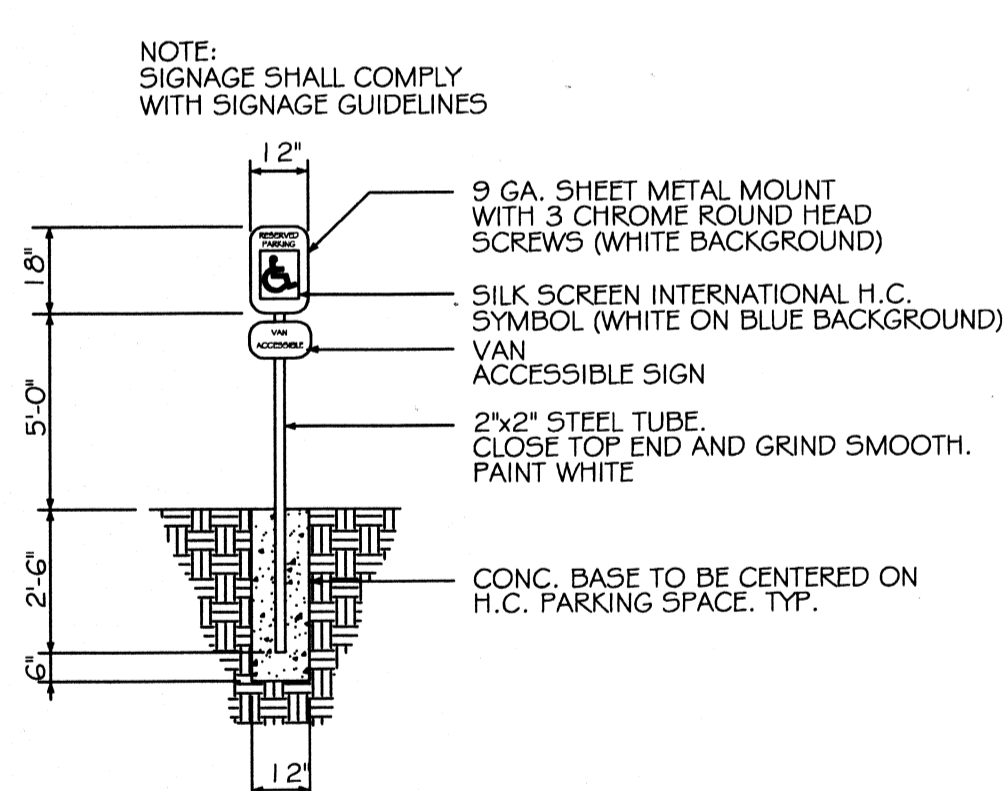

HANDICAP PARKING SIGN
SCALE: N.T.S.

HCP RAMP NOTE:
PROVIDE "DETECTABLE WARNING" ON RAMP. CUT 1/4" DEEP GROOVES @ 2-3" O.C. SCORED INTO CONCRETE AND PAINTED. TYPICAL @ ALL RAMP LEADING INTO VEHICULAR AREAS. (MAX SLOPE 1:12)

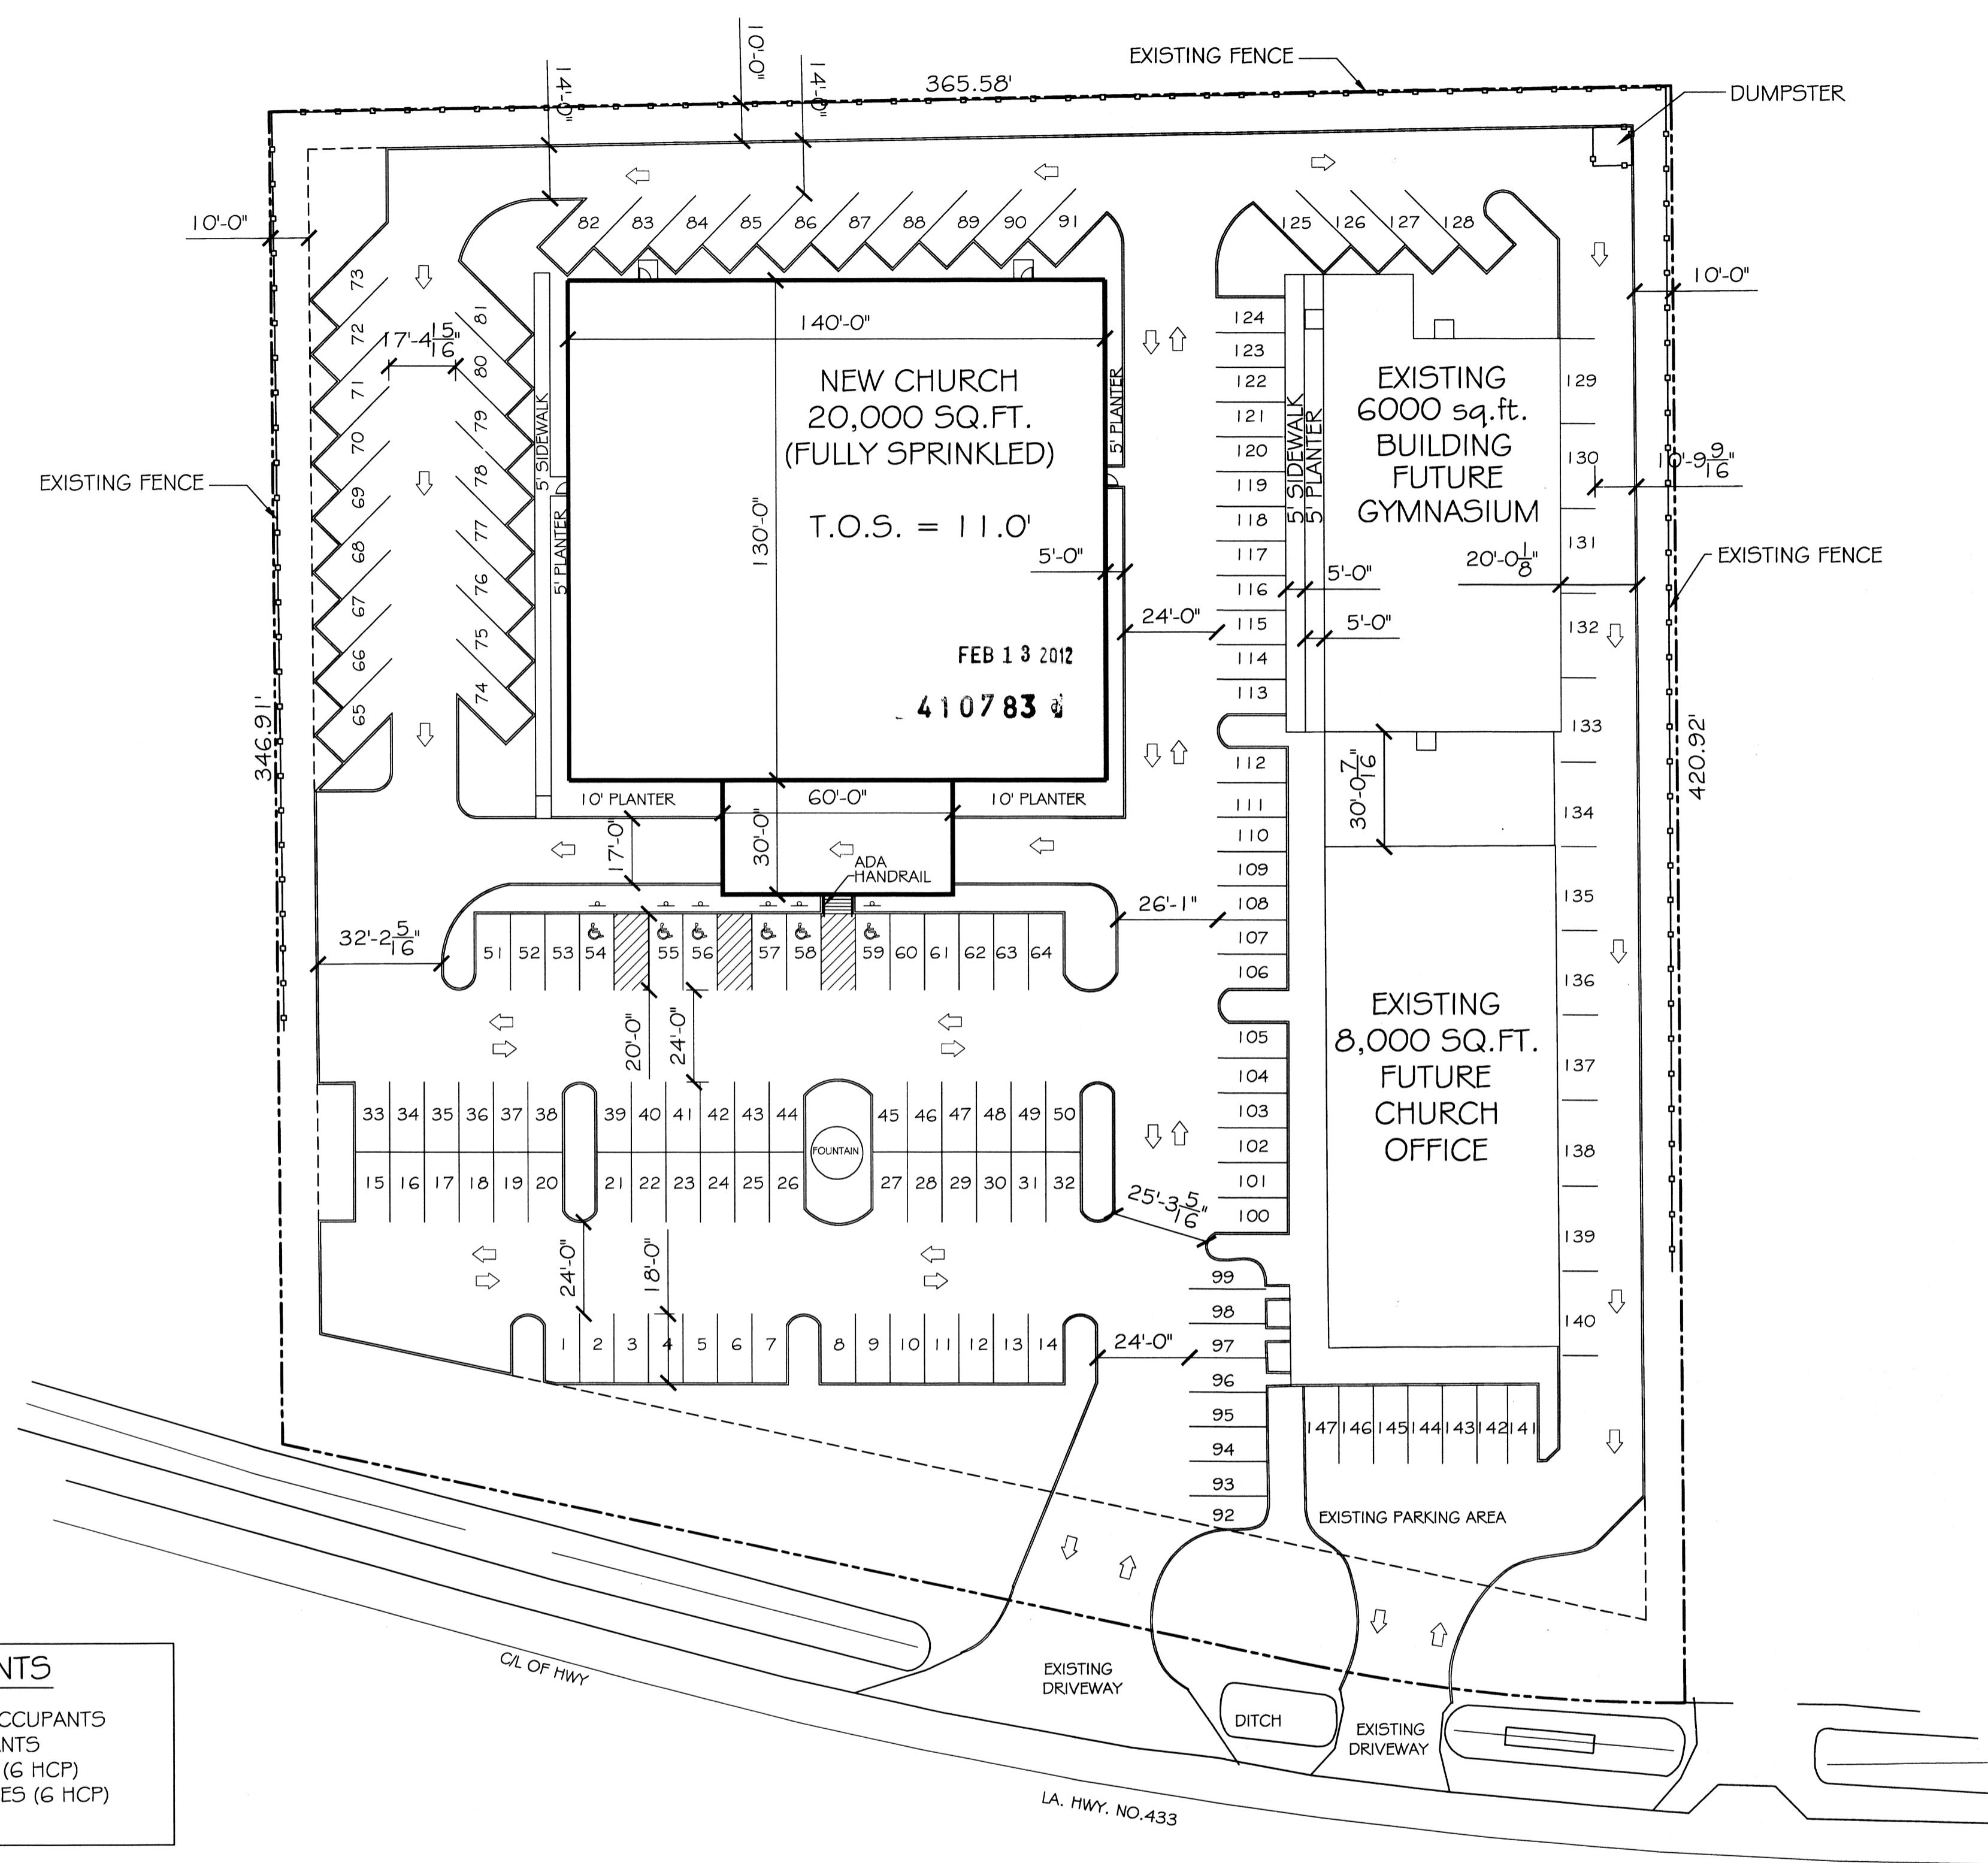

PARKING REQUIREMENTS
18,200 s.f. TOTAL BLDG. AREA, 534 OCCUPANTS
REQUIRES: 1 SPACE / 4 OCCUPANTS
TOTAL PARKING REQUIRED = 133.5 (6 HCP)
TOTAL PARKING PROVIDED = 147 SPACES (6 HCP)

SITE LIGHTING
EXTERIOR LIGHTING SHALL BE SHADED OR INWARDLY DIRECTED IN SUCH A MANNER SO THAT NO DIRECT LIGHTING OR GLARE BE CAST BEYOND THE PROPERTY LINE. THE INTENSITY OF SUCH LIGHTING SHALL NOT EXCEED ONE FOOT CANDLE AS MEASURED AT THE ABUTTING PROPERTY LINE. (N/A)

SITE PLAN NOTES
1. ROOFING MATERIAL: METAL 55R
2. SIDING MATERIAL: STUCCO FRONT
METAL SIDING ON SIDES AND REAR
3. UTILITIES: ALL UTILITIES SHALL BE PLACED UNDERGROUND.

SITE PLAN
SCALE: 1" = 30'

DA
ENGIN
CH
D
CH
554 C
SLI
OFFIC
FAX
WWW.DA
DAMMC
A
LIVIN
INTE
OLD S
S
REV:
SCALE
JOB#:
DATE:
SHEET
OF 15

FEB 13 2012
410783
RECEIVED FOR
PUBLIC FIRE MARSHAL
AND FIRE DEPARTMENT LETTER
BY: TERRY GARDNER