
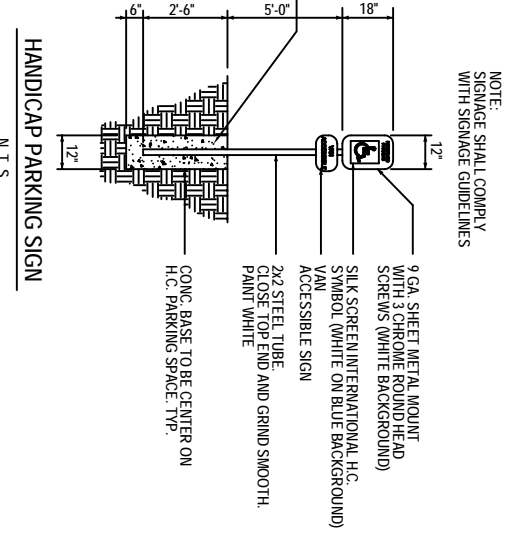
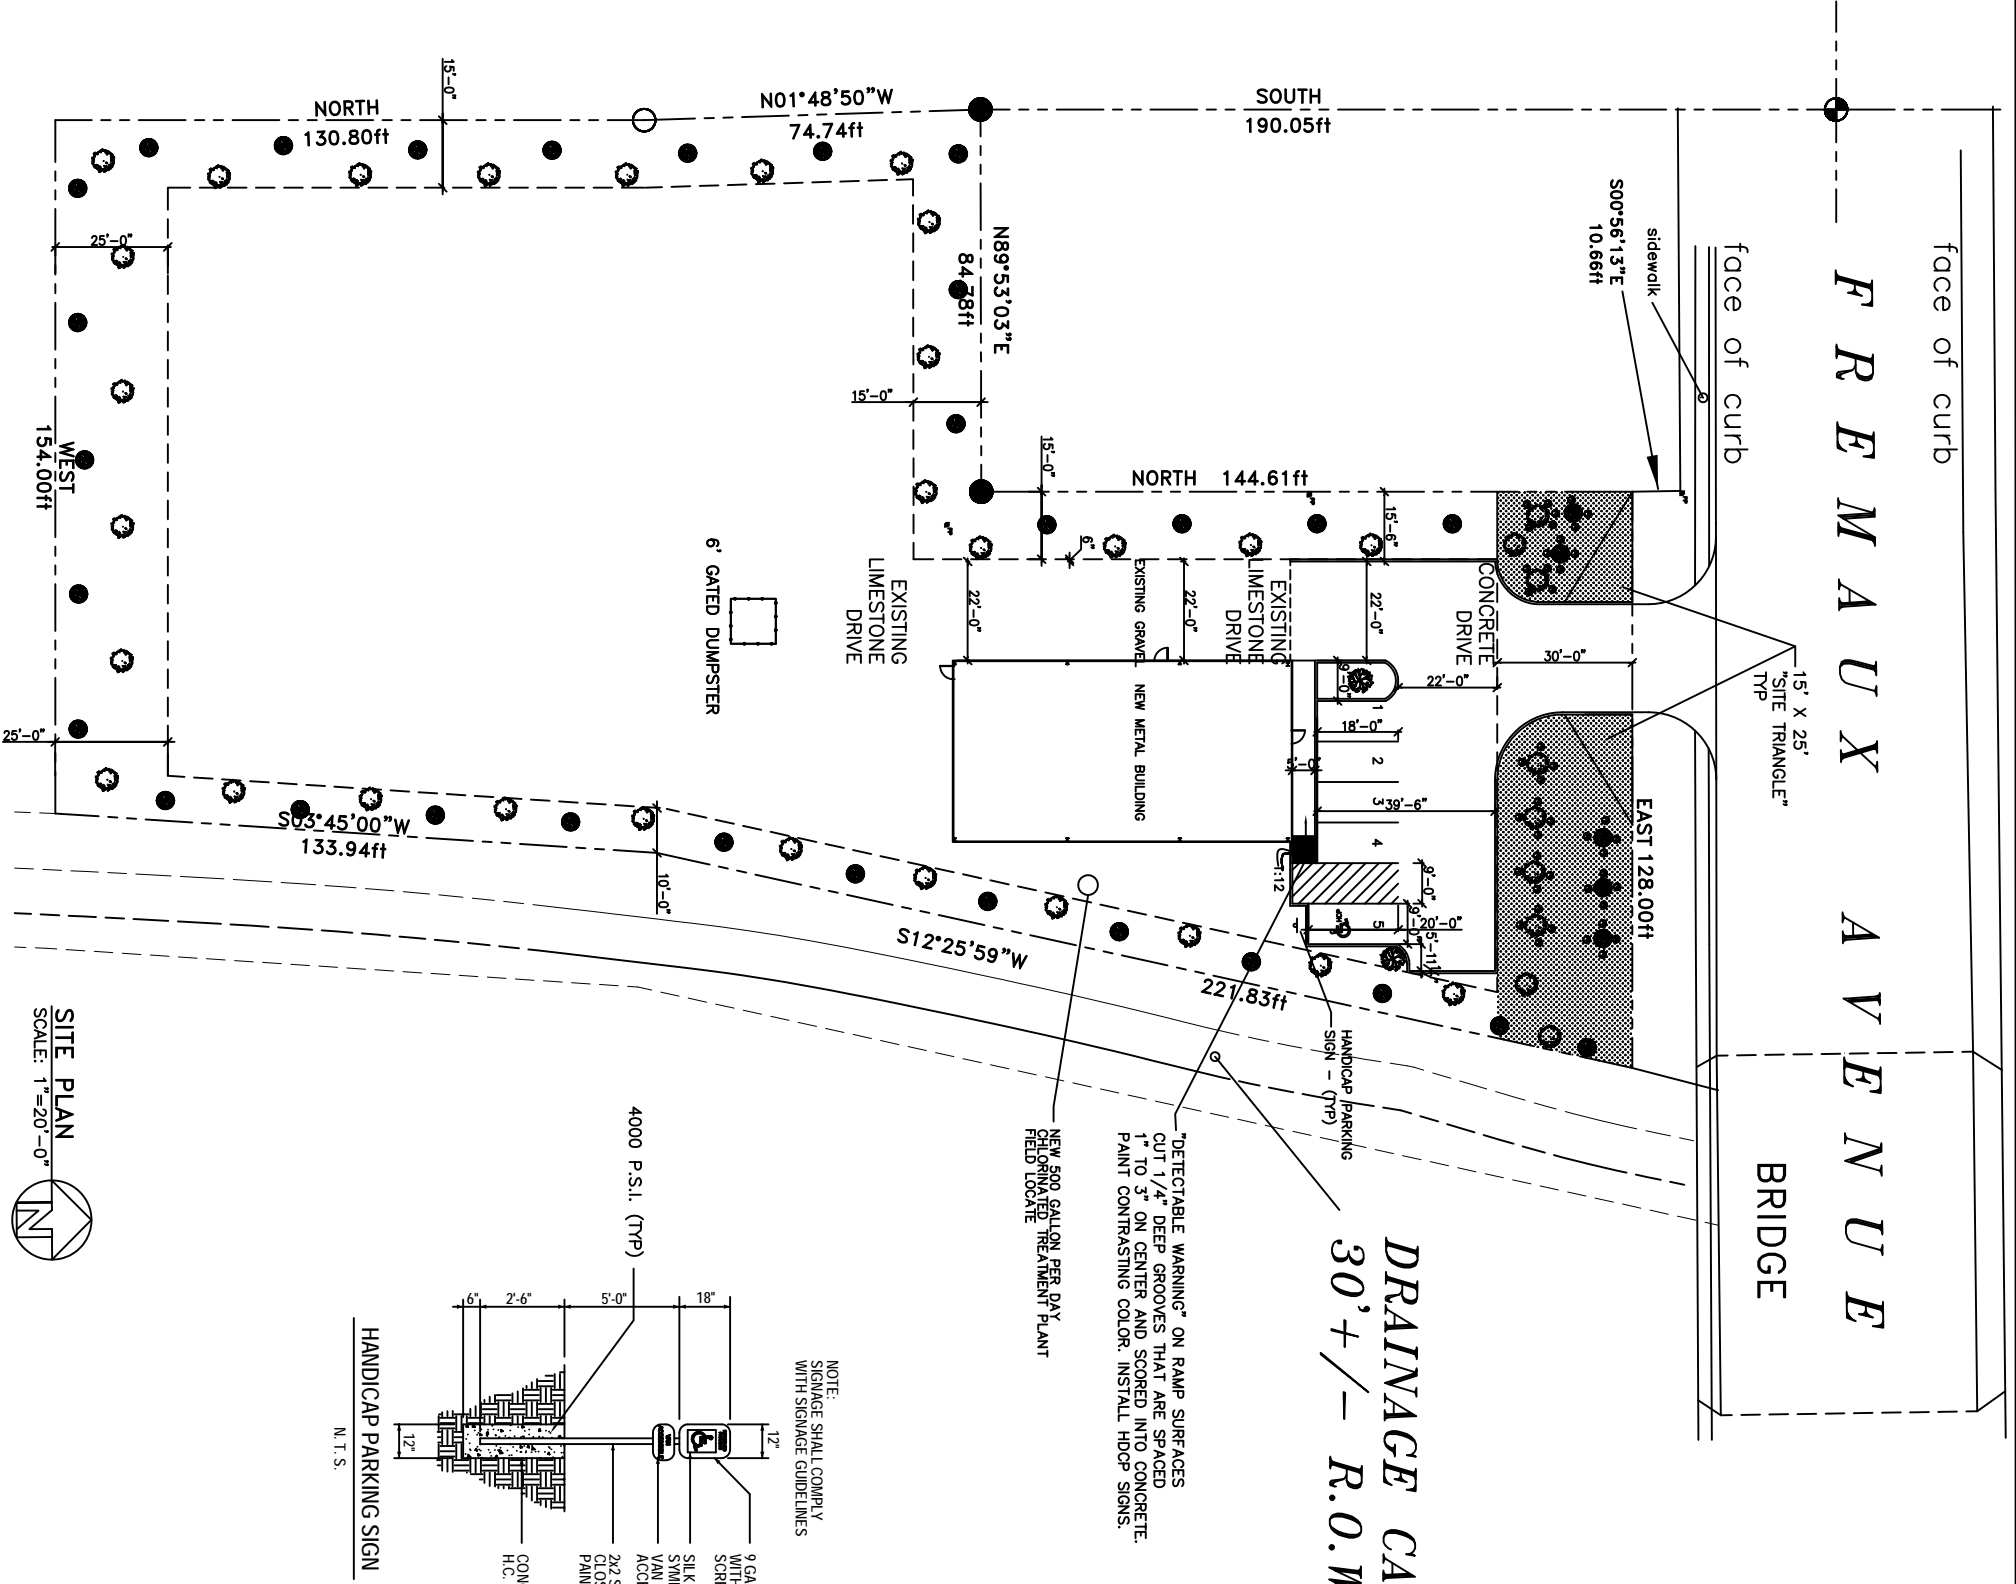
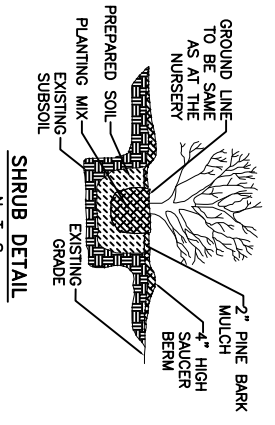
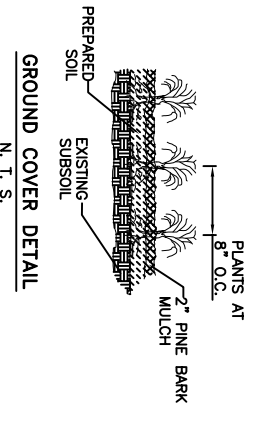


- LEGEND**
- - - PROPERTY LINE
  - - - SETBACK
  - - - NEW BUILDING OUTLINE
  - - - NEW 6'-0" WOODEN FENCE
  - CONC. WASTE RECEPTACLE

- LANDSCAPE LEGEND**
- - GRAPE TREE MINIMUM OF 10" TO 12" HIGH REQUIRED EVERY 30' O.C.
  - - NATURAL OAK TREE MINIMUM OF 8" TO 10" HIGH CALIPER OF 3" MEASURED AT 2 FT. ABOVE THE GROUND REQUIRED EVERY 30' O.C.
  - - LIVE OAK CALIPER OF 5" MEASURED AT 2 FT. ABOVE THE GROUND REQUIRED EVERY 30' O.C.
  - - SHRUBS ONE PER 10'
  - - CYPRESS OR PINE TREE - MINIMUM OF 12" HIGH CALIPER OF 4"
  - - PALM (ONE SPECIES OR BRAND WITH 5 GROWERS PROVIDED AT PERMISSIBLE INTERVALS WHERE APPLICABLE)
- NOTES:**  
 1. PROVIDE A MIN. LANDSCAPE AREA OF 5' WIDE ALONG BLDG. FOUNDATIONS, WHERE BLDG. FACES A PARKING LOT, STREET, DRIVEWAY, OR IS VISIBLE FROM A PUBLIC STREET.

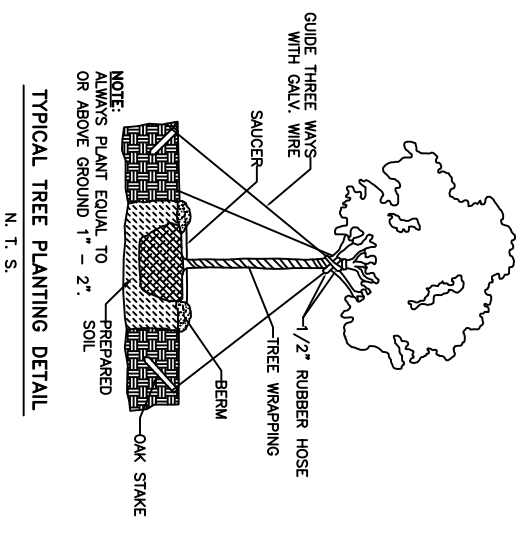

**DRAINAGE CANAL**  
30' +/- R.O.W.

"DETECTABLE WARNING" ON RAMP SURFACES CUT 1/4" DEEP GROOVES THAT ARE SPACED 1" TO 3" ON CENTER AND SCORED INTO CONCRETE. PAINT CONTRASTING COLOR. INSTALL HDOP SIGNS.

SCALE: 1"=20'  
 FILE:  
 JOB NO. 1847  
 DATE: 3-16-07  
 SHEET  
 C-2  
 OF

PARISH CAB  
**DAMMON ENGINEERING, INC.**  
 1095 FLORIDA AVENUE 985-649-5832 SLIDELL, LA. 70458  
 DAMMONENGINEERING.COM

**SITE PLAN & LANDSCAPING**  
 PARISH CAB  
 1189 FREMAUX AVENUE  
 SLIDELL, LA