
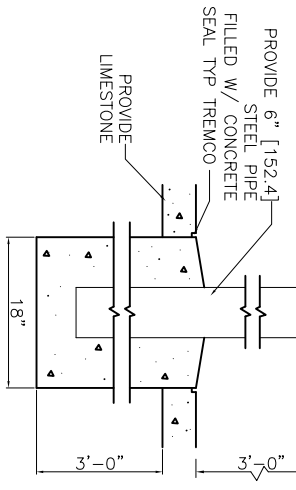
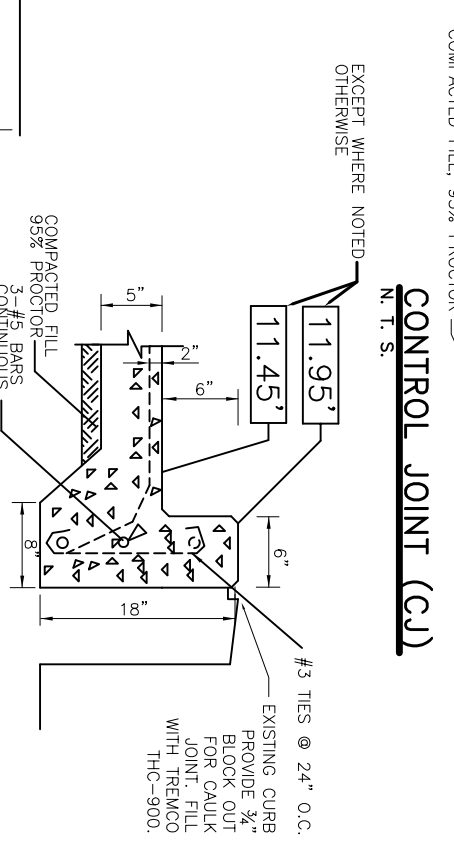
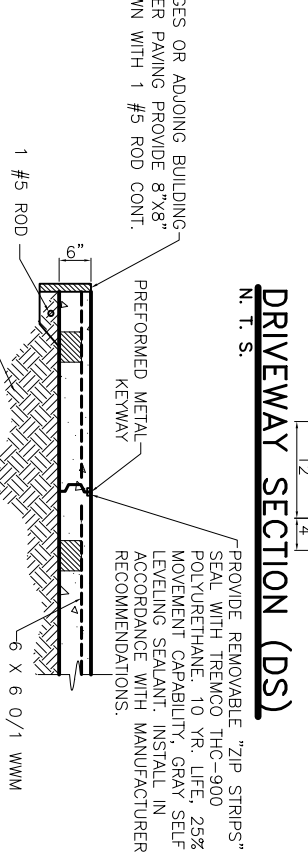
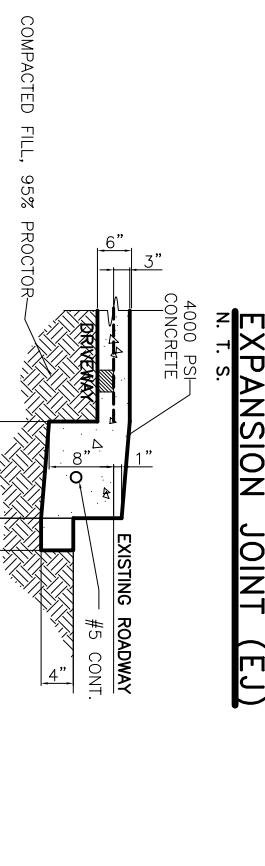
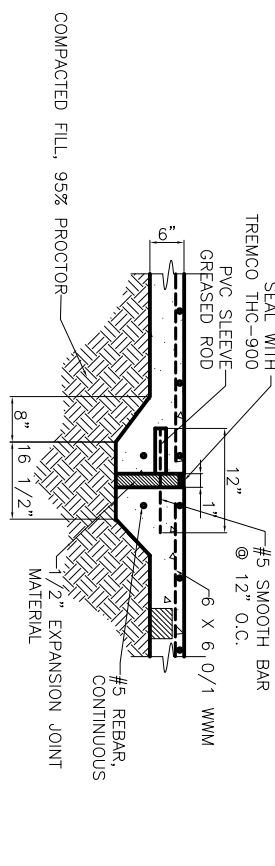
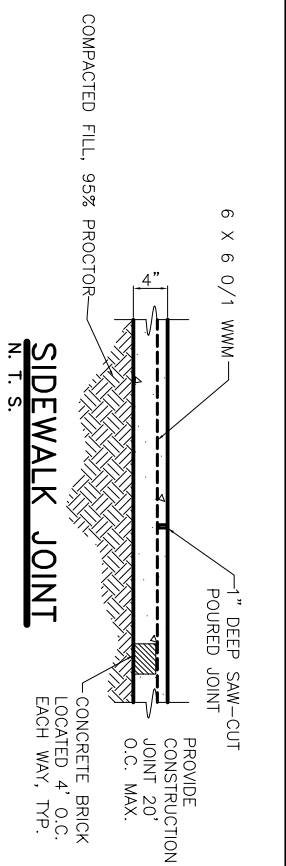


SUBSIDENCE AREA - ELEVATIONS SHOWN HEREON REFLECT SUBSIDENCE OF 0.23' BELOW PUBLISHED ELEV. P.B.M. 5382 AT THIS DATE. E.L. DERIVED FROM DATA COLLECTED FROM GPS OBSERVATION AND IS GOOD FOR THIS CLIENT ONLY.

OLD SPANISH TRAIL SIDE

- LEGEND**
- PROPERTY LINE
 - SETBACK
 - NEW BUILDING OUTLINE
 - TEMPORARY SILT FENCING
 - NEW 6' WOODEN FENCE
 - EXPANSION JOINT
 - CONTROL JOINT

PAVING PLAN
SCALE: 1"=20'-0"

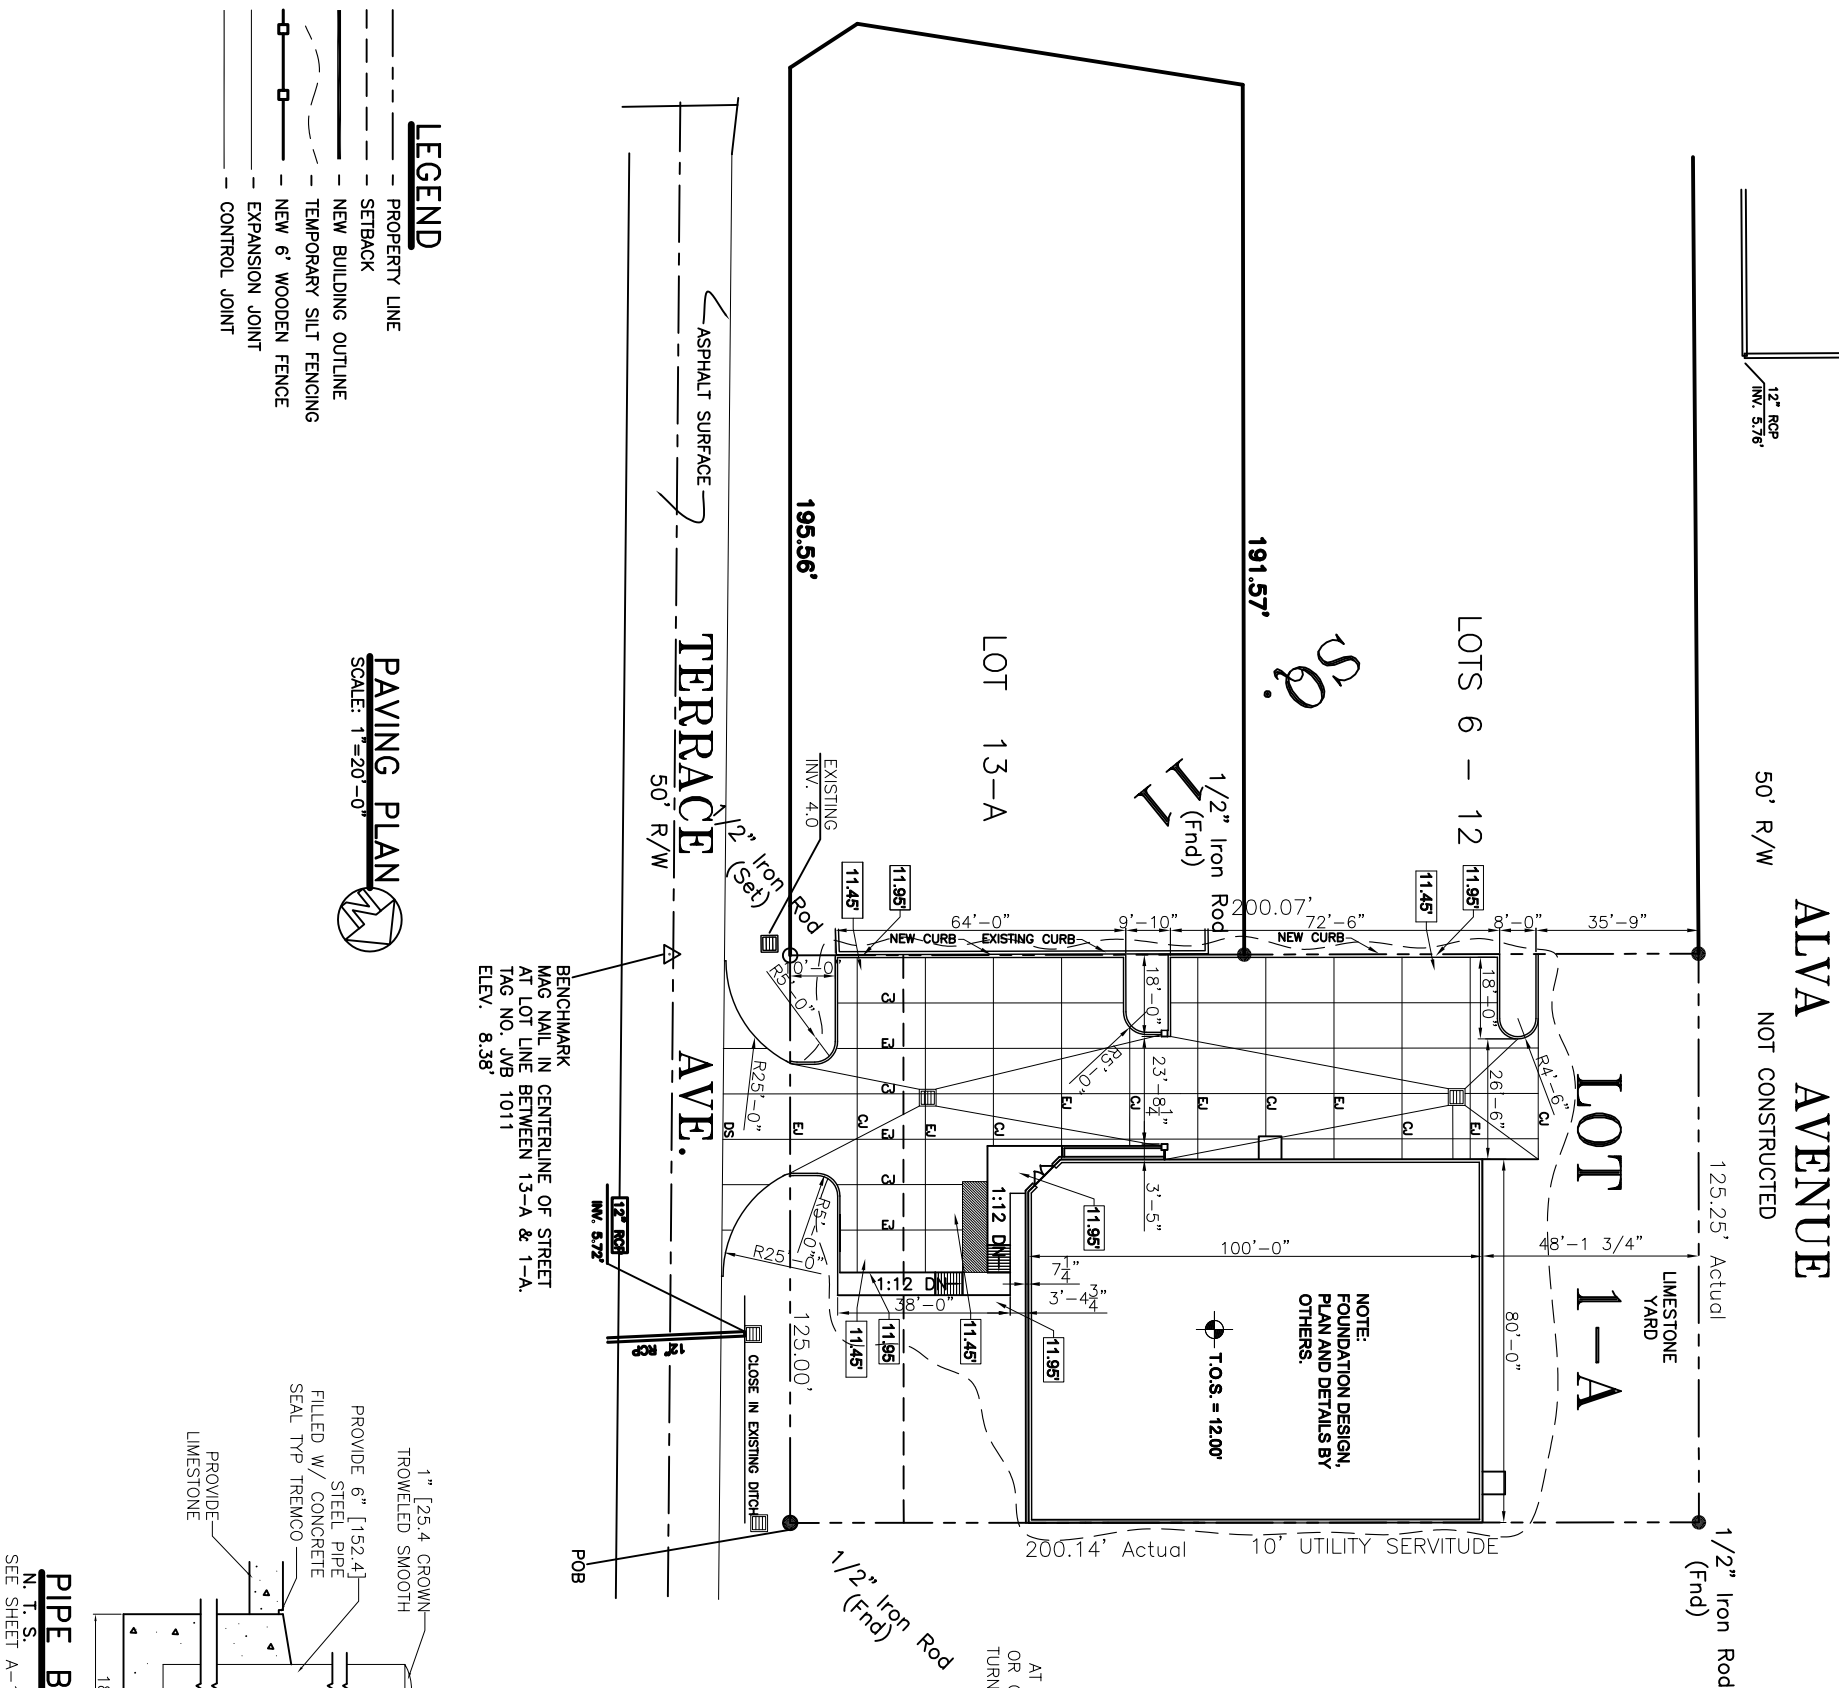

SEE SHEET A-1 FOR LOCATIONS



DAMMON ENGINEERING, INC.
EMMETT DAMMON

ARCHITECT
ROBERT WILTSE

1095 FLORIDA AVENUE
SLIDELL, LA, 70458
985-649-5832

WEBSITE: WWW.DAMMONENGINEERING.COM
EMAIL: DAMMONENG@BELLSOUTH.NET

ARCHITECTURE
ENGINEERING
STUDIES
PLANNING
INVESTIGATION
EXPERT WITNESS

NEW OFFICE BUILDING

K.B. KAUFMANN
TERRACE AVENUE
SLIDELL, LA

PAVING PLAN

REV: _____
SCALE: AS NOTED
JOB#: 1871
DATE: 10-31-07
SHEET

C-3

OF