


**LEGEND**

- - - - - PROPERTY LINE
- - - - - SETBACK
- - - - - NEW BUILDING OUTLINE
- - - - - HANDICAP PARKING
- - - - - HANDICAP PARKING SIGN
- - - - - TRAFFIC FLOW DIRECTION
- - - - - TEMPORARY SILT FENCINGS

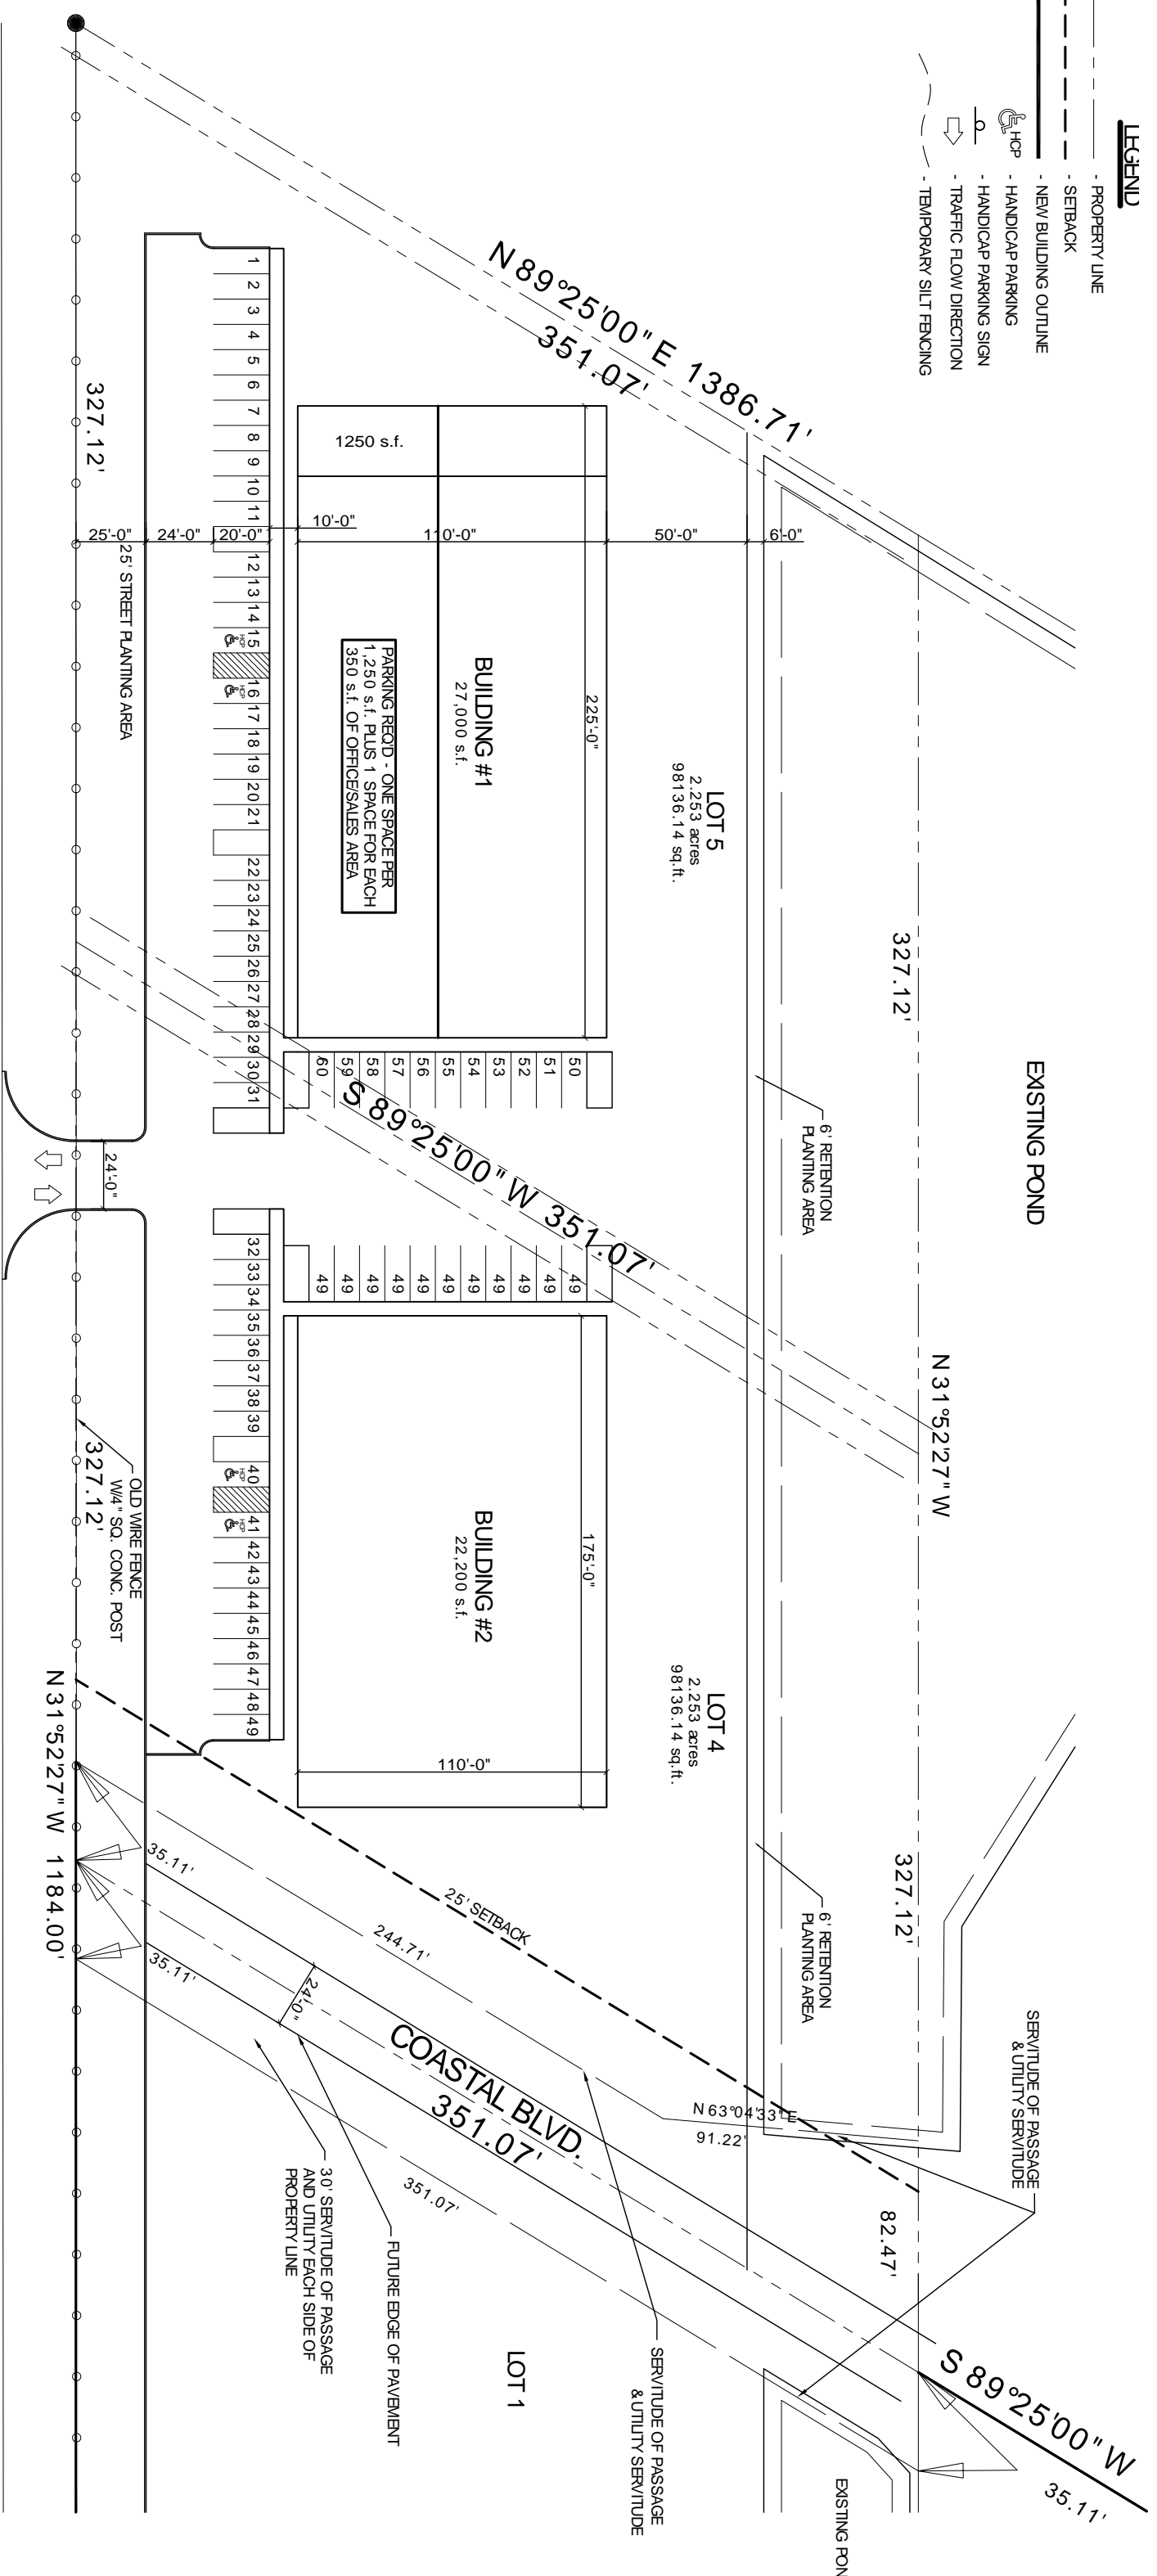

**LA. HIGHWAY 25**

(T - N 31°48'00" W)

**PROPOSED SITE PLAN**

SCALE 1" = 30'-0"



THIS DWG IS WITH THE SAME PROPERTY LINE. IF YOU WERE TO USE THIS AS IS, THEN YOU HAVE A 10' SETBACK ON EACH SIDE OF THE PROPERTY LINE WHICH YOU CAN NOT HAVE PARKING SPACES OR BLDG. OR ANYTHING AT ALL IN THAT SETBACK. THEREFORE THIS DESIGN WOULD NOT WORK.