

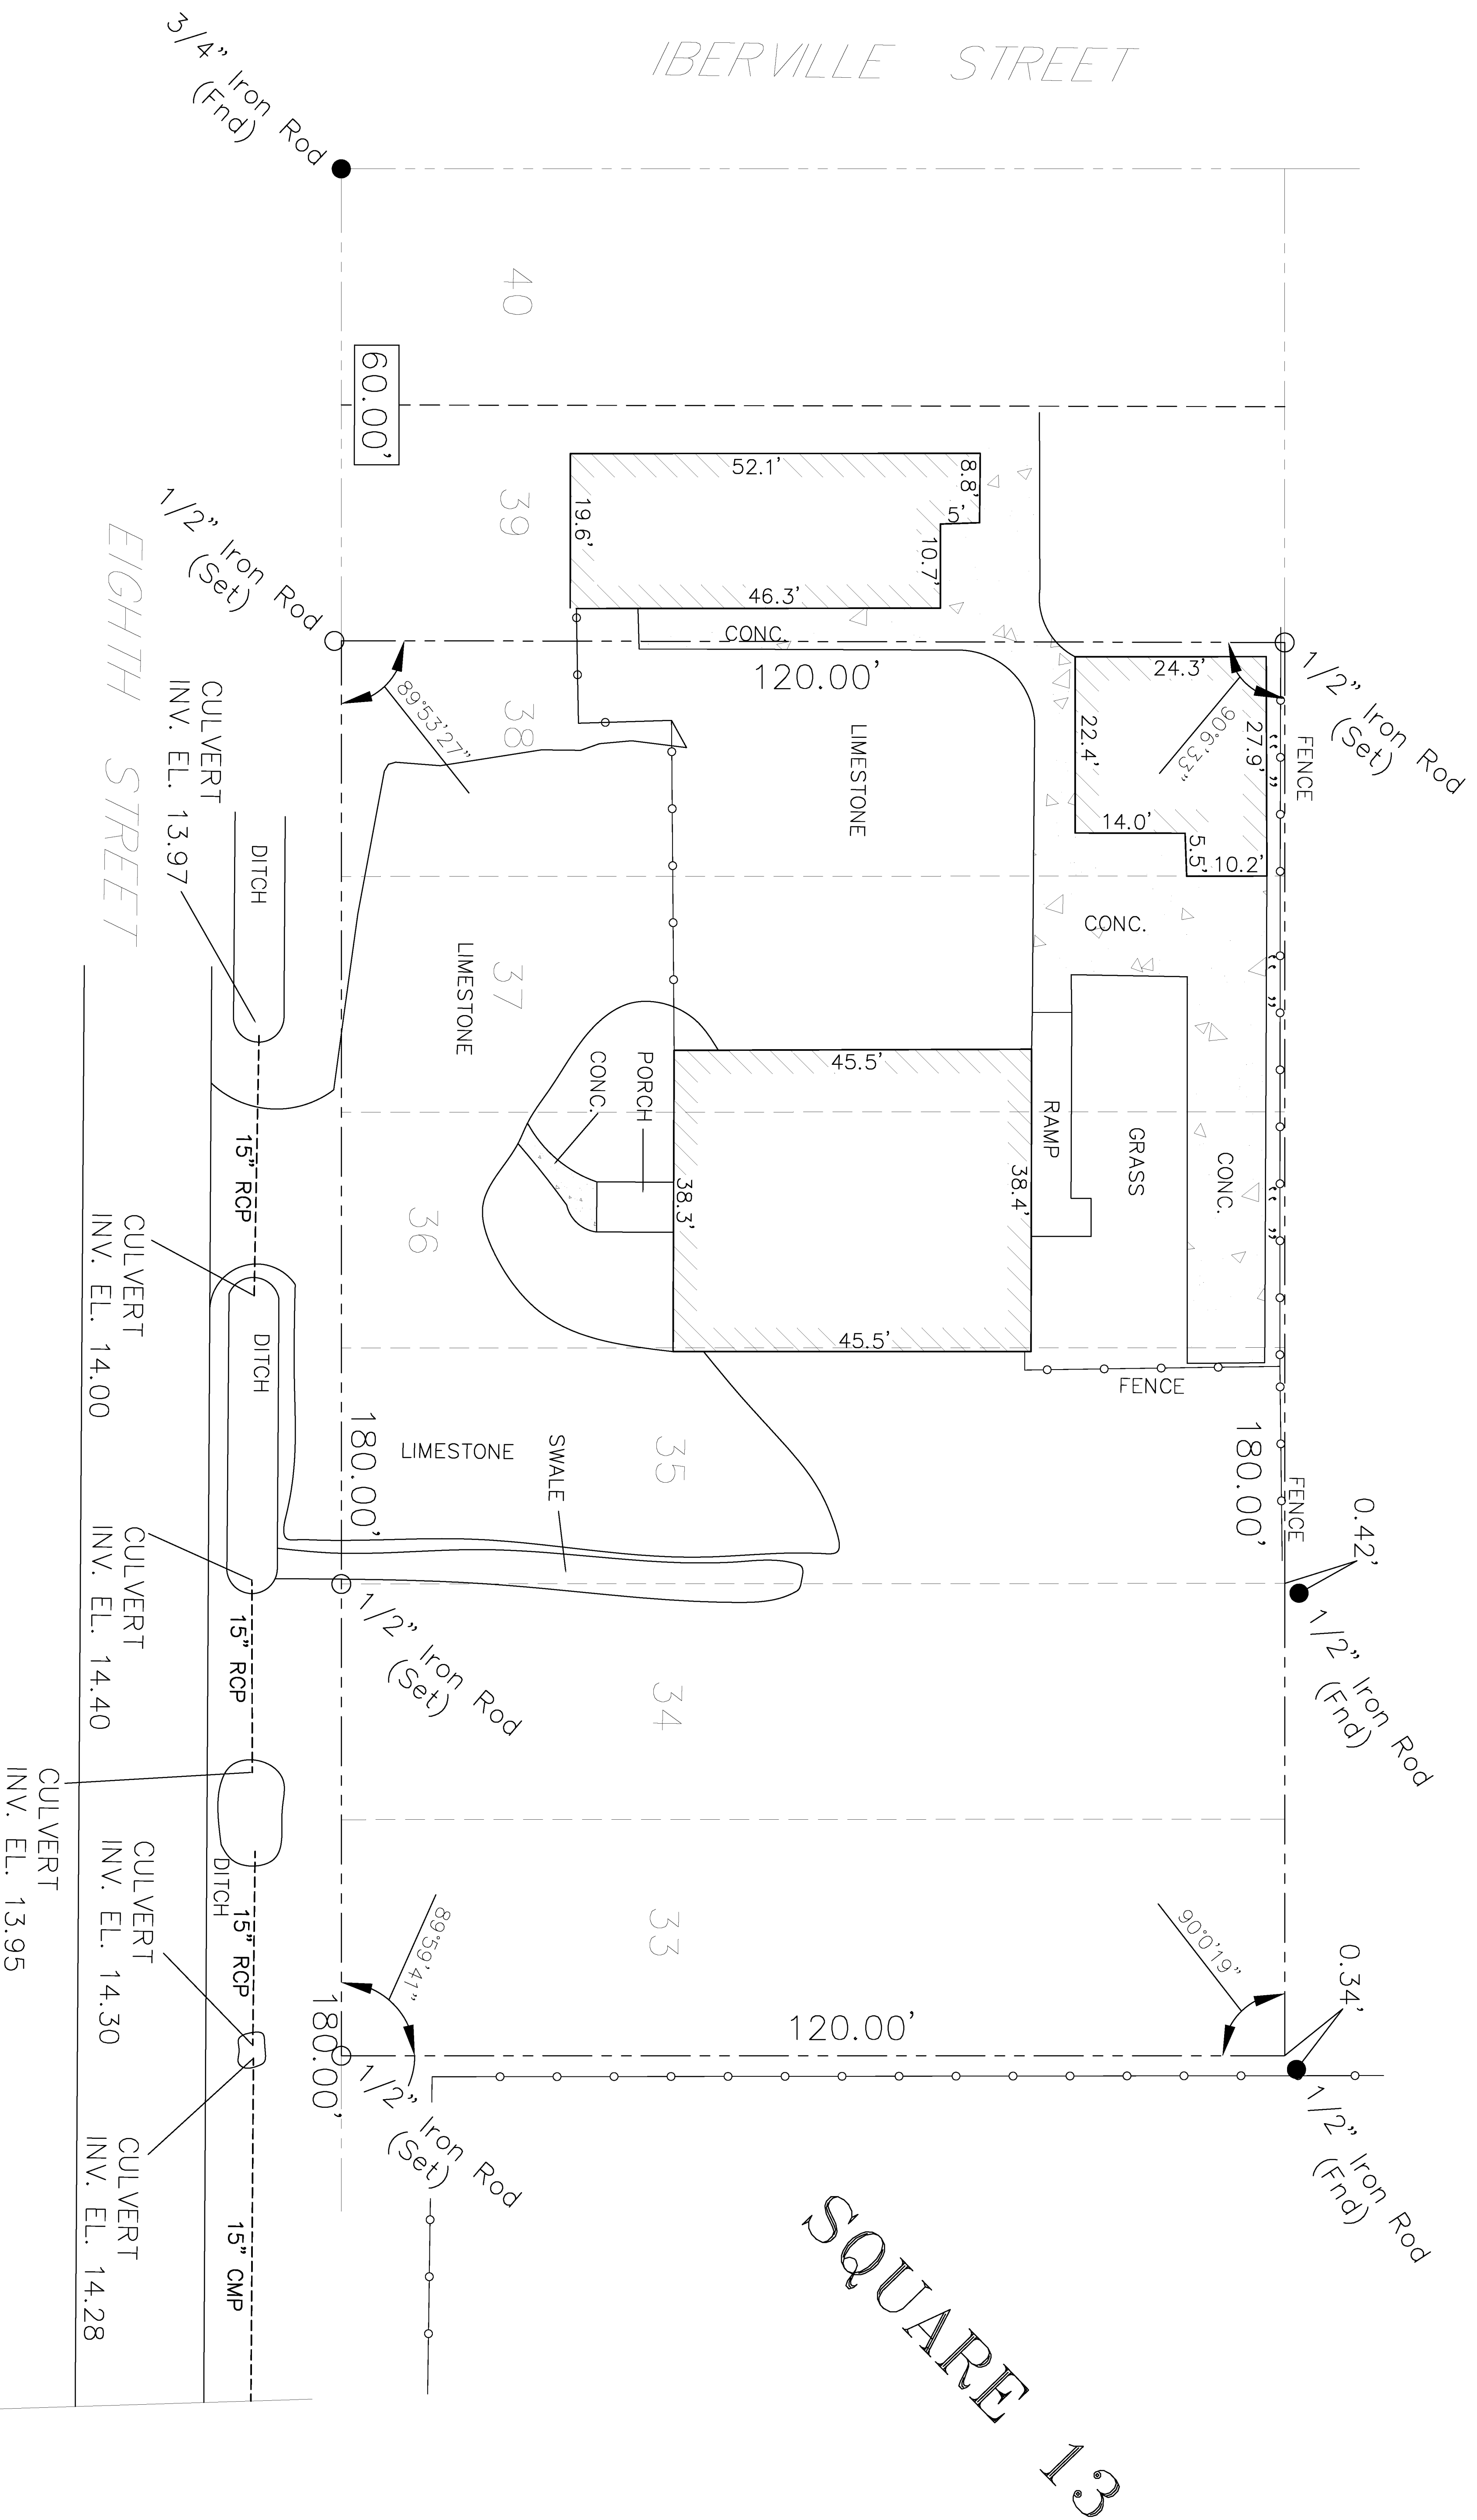


IBERVILLE STREET

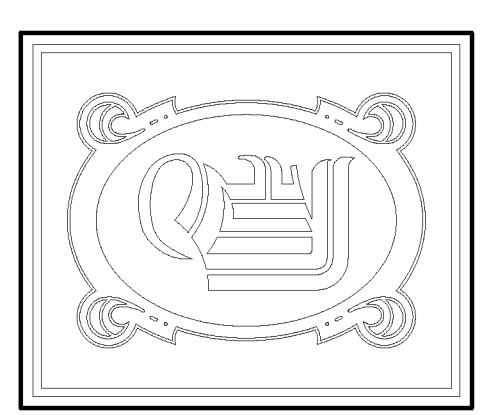

SITE PLAN  
SCALE: 1/8" = 1'-0"

BASED ON THE SURVEY OF THIS PROPERTY BY J.V. BURKES & ASSOC., INC.  
THIS PROPERTY IS NOT IN A SPECIAL FLOOD HAZARD AREA.  
F.I.R.M. COMMUNITY MAP NO. 225205 0240 E; DATE 08/16/95  
FLOOD ZONE: C; B.F.E. = N/A

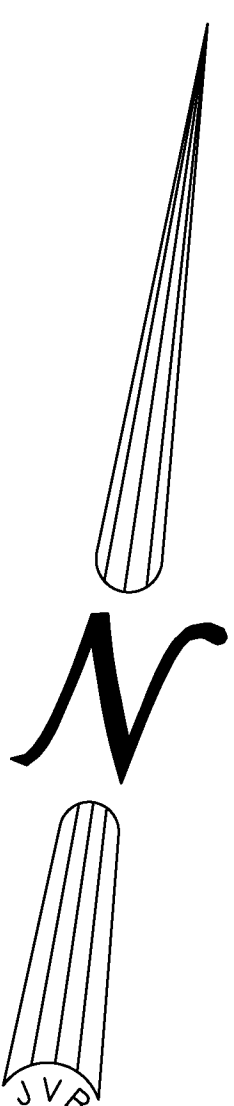

**DAMMON**  
ENGINEERING, INC.

CHIEF ENGINEER  
EMMETT  
DAMMON, P.E.  
CHIEF ARCHITECT  
ROBERT  
WILTSE

554 OLD SPANISH TRAIL  
SUITE L, LA, 70456  
OFFICE: 985-649-5632  
FAX: 985-641-5950

WEBSITE:  
WWW.DAMMONENGINEERING.COM  
EMAIL:  
DAMMONENG@BELL.SOUTH.NET

ARCHITECTURE  
ENGINEERING  
STUDIES  
PLANNING  
INVESTIGATION  
EXPERT WITNESSES

PAUL REES  
OFFICE BUILDING  
2175 8th ST.  
MANDVILLE, LA  
70471

COPY OF  
SURVEY

REV:

SCALE: AS NOTED

JOB#: 2104

DATE: 05-20-11

SHEET 2

C-1

OF 20