


SITE PLAN  
SCALE: 1"=20'-0"

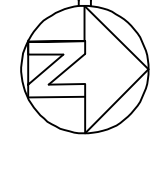


VICINITY MAP



**SITE LIGHTING**  
EXTERIOR LIGHTING SHALL BE SHADED OR INWARDLY DIRECTED IN SUCH A MANNER SO THAT NO DIRECT LIGHTING OR GLARE BE CAST BEYOND THE PROPERTY LINE. THE INTENSITY OF SUCH LIGHTING SHALL NOT EXCEED ONE FOOT CANDLE AS MEASURED AT THE ADJUTING PROPERTY LINE.

- SITE PLAN NOTES**
1. ROOFING MATERIAL: METAL ROOFING PANEL
  2. SIDING MATERIAL: SHUT FACE BLOCK.
  3. UTILITIES: ALL UTILITIES SHALL BE PLACED UNDERGROUND

**NOTE:**  
PAVEMENT IN ALL PARKING AREAS SHALL BE 6" THICK CONCRETE.

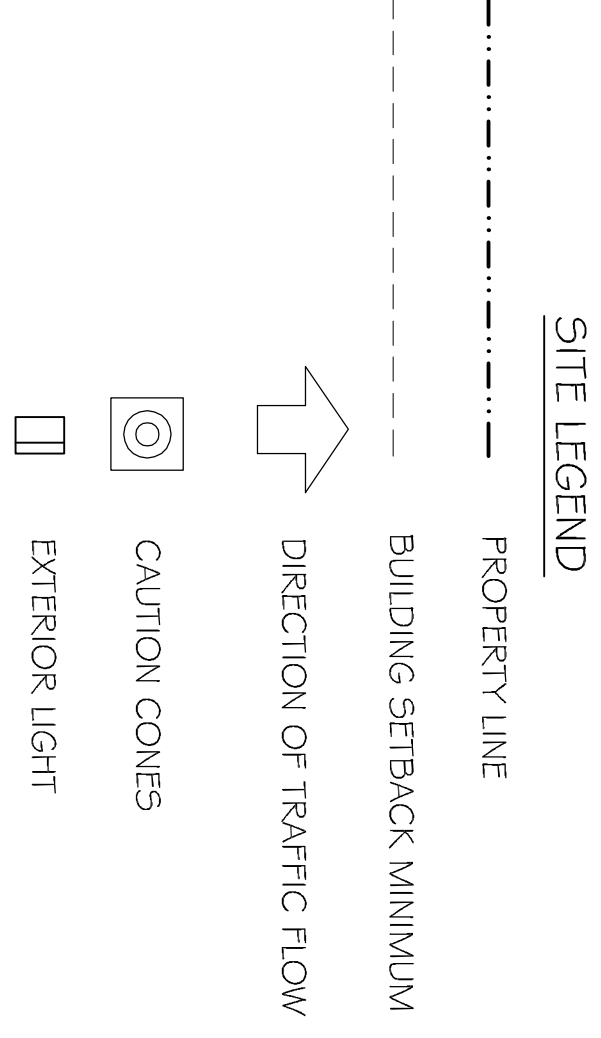

REVISIONS	
#	DESCRIPTION

**RAINFORREST CARWASH**

5026 HARDY ST.  
HATTIESBURG, MISSISSIPPI

JOB No: 2176      DATE: 06-28-2013

DRAWN BY: JCT      CHECKED BY: CD

The above drawings and specifications, designs and arrangements represented thereby are and shall remain the property of Dammon Engineering, Inc. and no part thereof shall be copied, disclosed to others, or prepared and developed without written consent of Dammon Engineering, Inc. Should contact with these drawings or specifications shall constitute conclusive evidence of acceptance of these restrictions.

**DAMMON ENGINEERING, INC.**

CHIEF ENGINEER: EMMETT DAMMON, P.E.  
554 OLD SPANISH TRAIL  
SLIDELL, LA 70458

dammonengineering.com  
dammoneng@bellsouth.net  
PHONE: 985-641-5632  
FAX: 985-641-5950