


OWNER:
 LOYOLA UNIVERSITY NEW ORLEANS
 6363 St. Charles Avenue
 New Orleans, Louisiana 70118
 Tel. (504) 865-3034
 Fax. (504) 865-2851

STRUCTURAL ENGINEER:
 MORPHY-MAROKFSKY, INC.
 336 North Jefferson Davis Pkwy.
 New Orleans, LA 70119
 Tel. (504) 488-1317

MEP ENGINEER:
 GVA Engineering, PLLC
 2615 Edeborn Ave. Suite C
 Metairie, LA 70002
 Tel. (504) 780-9330

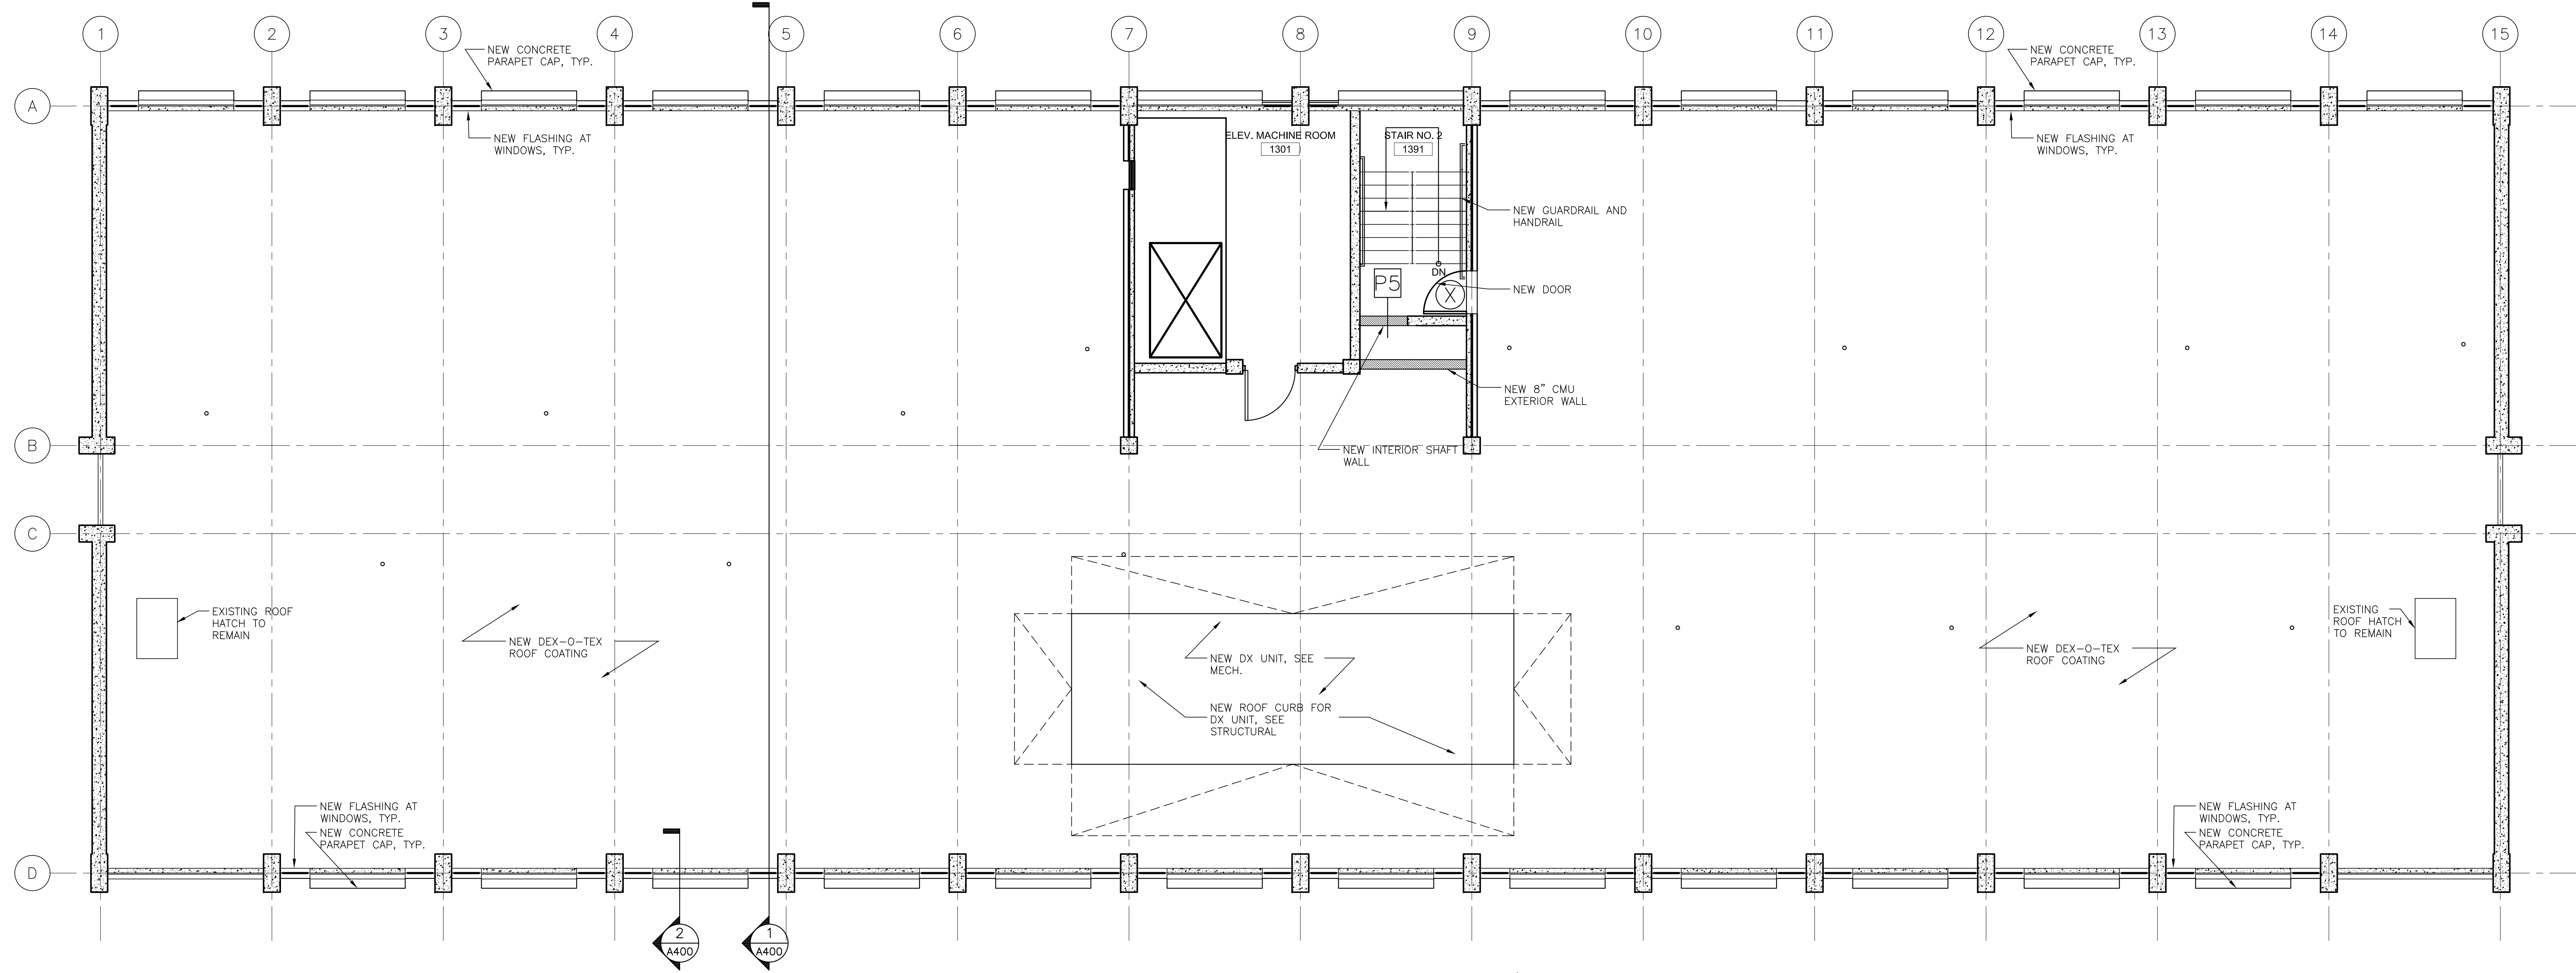

PLAN ROOF
 SCALE: 3/16" = 1'-0"

INTERIM REVIEW DOCUMENTS
 THE DESIGN DOCUMENTS DEPICTED THEREIN ARE INCOMPLETE AND MAY NOT BE USED FOR REGULATORY APPROVAL, PERMIT, OR CONSTRUCTION.
 ARCHITECT'S NAME: _____
 REGISTRATION NO. (XXXX)

Revisions	DESCRIPTION	DATE

Key Plan

THE LOYOLA COLLABORATIVE
 KELL MUÑOZ + MATHES BRIERRE

1017 North Main Suite 300
 San Antonio, Texas 78212
 Tel. (210) 349-1163
 Fax. (210) 525-1038
 munoz@kellmunoz.com

201 St. Charles Avenue, Forty First Floor
 New Orleans, Louisiana 70170-4100
 Tel. (504) 586-9303
 Fax. (504) 585-1305
 architecture@mathesbrierre.com

PLAN GENERAL NOTES

1. VERIFY ALL EXISTING DIMENSION IN FIELD

FLOOR PLAN LEGEND

- EXISTING WALL TO REMAIN
- EXISTING CMU WALL TO REMAIN
- EXISTING CMU WALL TO REMAIN
- NEW WALLS
- WINDOW TAG, SEE SCHEDULE XI/XXX
- PARTITION TAG, SEE SCHEDULE 2/A/101
- DOOR TAG, SEE SCHEDULE XI/XXX

Project Title	BUDDIG HALL		
Project No.	10664	Sheet No.	A-150
Designed by	---	Checked by	---
Drawn by	---	Date	AUGUST 23, 2011
Sheet Title	ROOF PLAN		