


**PLAN 12TH FL CONFERENCE/LOUNGE**  
SCALE: 1/2" = 1'-0"

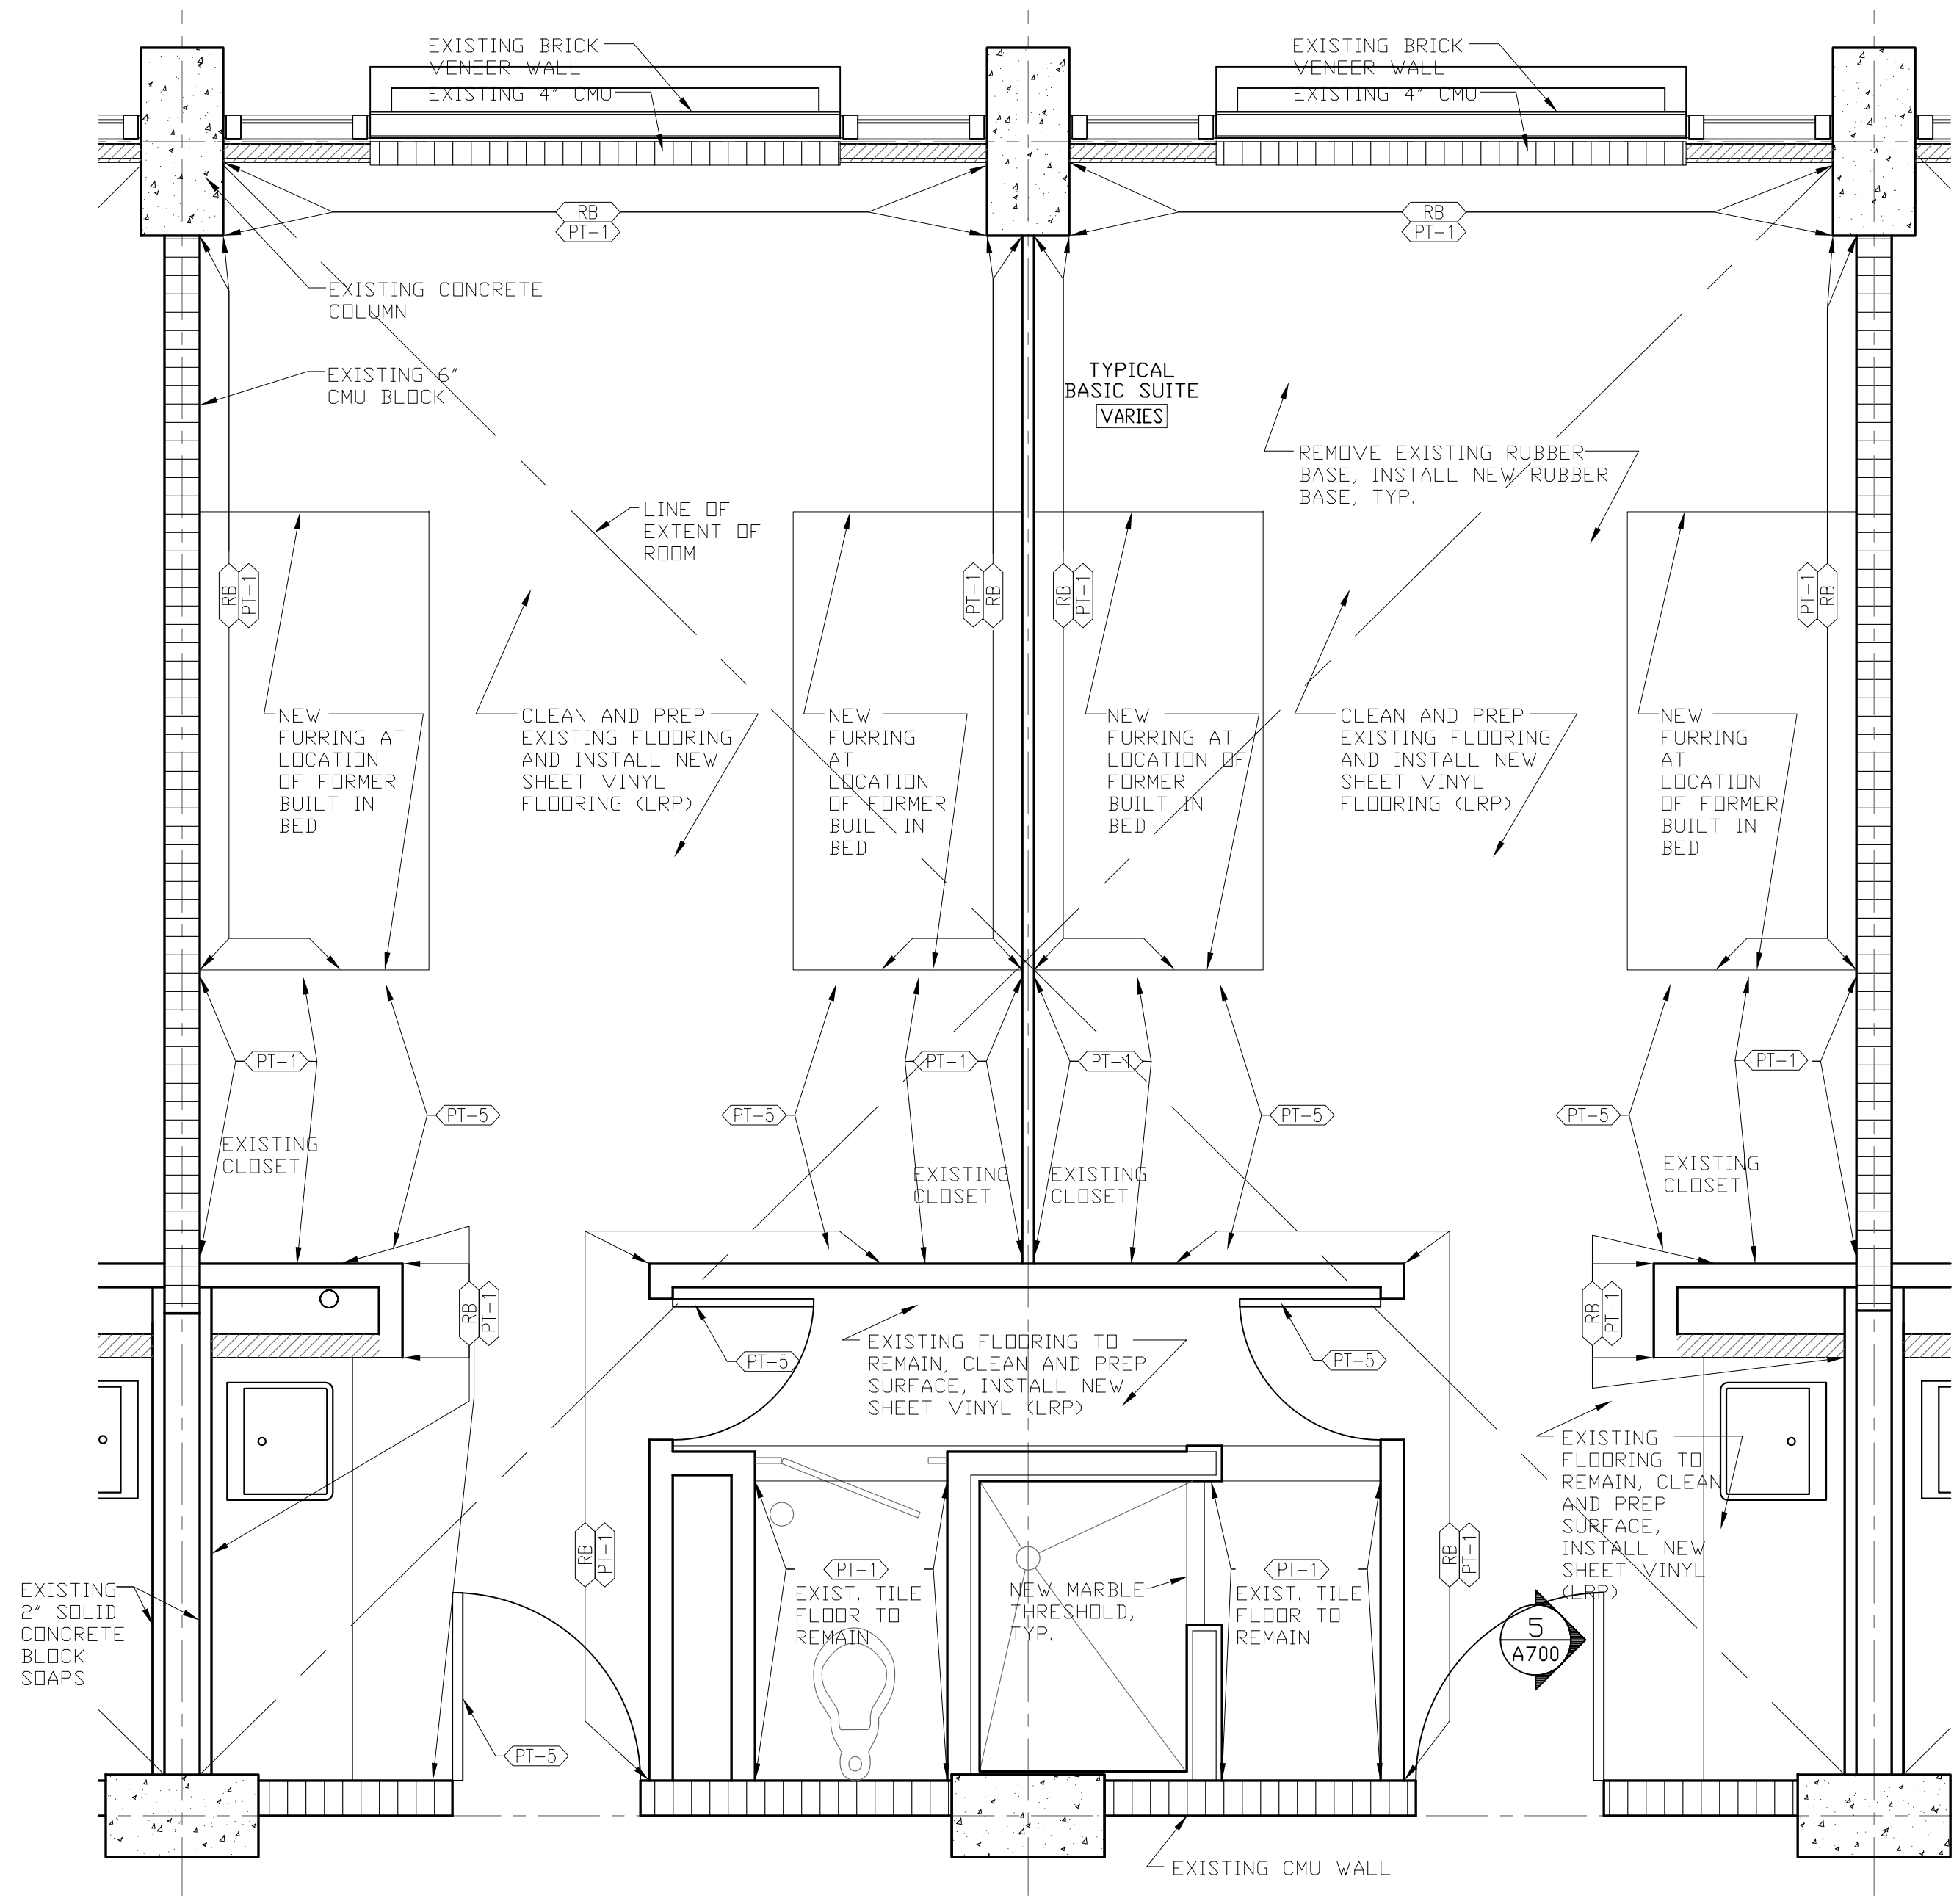

**ENLARGED PLAN TYP. BASIC SUITE**  
SCALE: 1/2" = 1'-0"

**PLAN GENERAL NOTES**

1. VERIFY ALL EXISTING DIMENSION IN FIELD
2. CLEAN & RE-GROUT ALL EXISTING WALL & FLOOR TILES TO REMAIN.
3. TYP. MARBLE THRESHOLD AT FLOORING TRANSITIONS U.O.
4. REFER TO SHEET A-802 FOR FINISH LEGEND.

**FLOOR PLAN LEGEND**

- EXISTING WALL TO REMAIN
- EXISTING CMU WALL TO REMAIN
- EXISTING CONCRETE WALL TO REMAIN
- NEW WALLS
- (X) WINDOW TAG, SEE SCHEDULE X/AXXX

**OWNER:**  
LOYOLA UNIVERSITY NEW ORLEANS  
6363 St. Charles Avenue  
New Orleans, Louisiana 70118  
Tel. (504) 865-3034  
Fax. (504) 865-3851

**STRUCTURAL ENGINEER:**  
MORPHY-MARKOVSKY, INC.  
330 North Jefferson Davis Pkwy.  
New Orleans, LA 70119  
Tel. (504) 488-1317

**MEP ENGINEER:**  
GVA Engineering, PLLC  
2615 Edeborn Ave, Suite C  
Metairie, LA 70002  
Tel. (504) 780-5330

**INTERIM REVIEW DOCUMENTS**  
THE DESIGN DOCUMENTS DEPICTED THEREIN ARE INCOMPLETE AND MAY NOT BE USED FOR REGULATORY APPROVAL, PERMIT, OR CONSTRUCTION.  
(ARCHITECT'S NAME)  
REGISTRATION NO. 00000

Revisions		
#	DESCRIPTION	DATE

Key Plan

**THE LOYOLA COLLABORATIVE**  
KELL MUÑOZ + MATHES BRIERRE

1017 North Main Suite 300  
San Antonio, Texas 78212  
Tel. (210) 348-1163  
Fax. (210) 525-1038  
munoz@kellmunoz.com

201 St. Charles Avenue, Forty First Floor  
New Orleans, Louisiana 70170-4100  
Tel. (504) 586-4903  
Fax. (504) 582-1305  
architecture@mathesbrierre.com

Project Title

**BUDDIG HALL**

**Loyola University**  
New Orleans

Designed by	Checked by
Drawn by	Date
Sheet Title	ENLARGED FINISH PLANS
Project No.	Sheet No.
10664	A-804