


FRONT ELEVATION

SCALE: 1/4" = 1'-0"

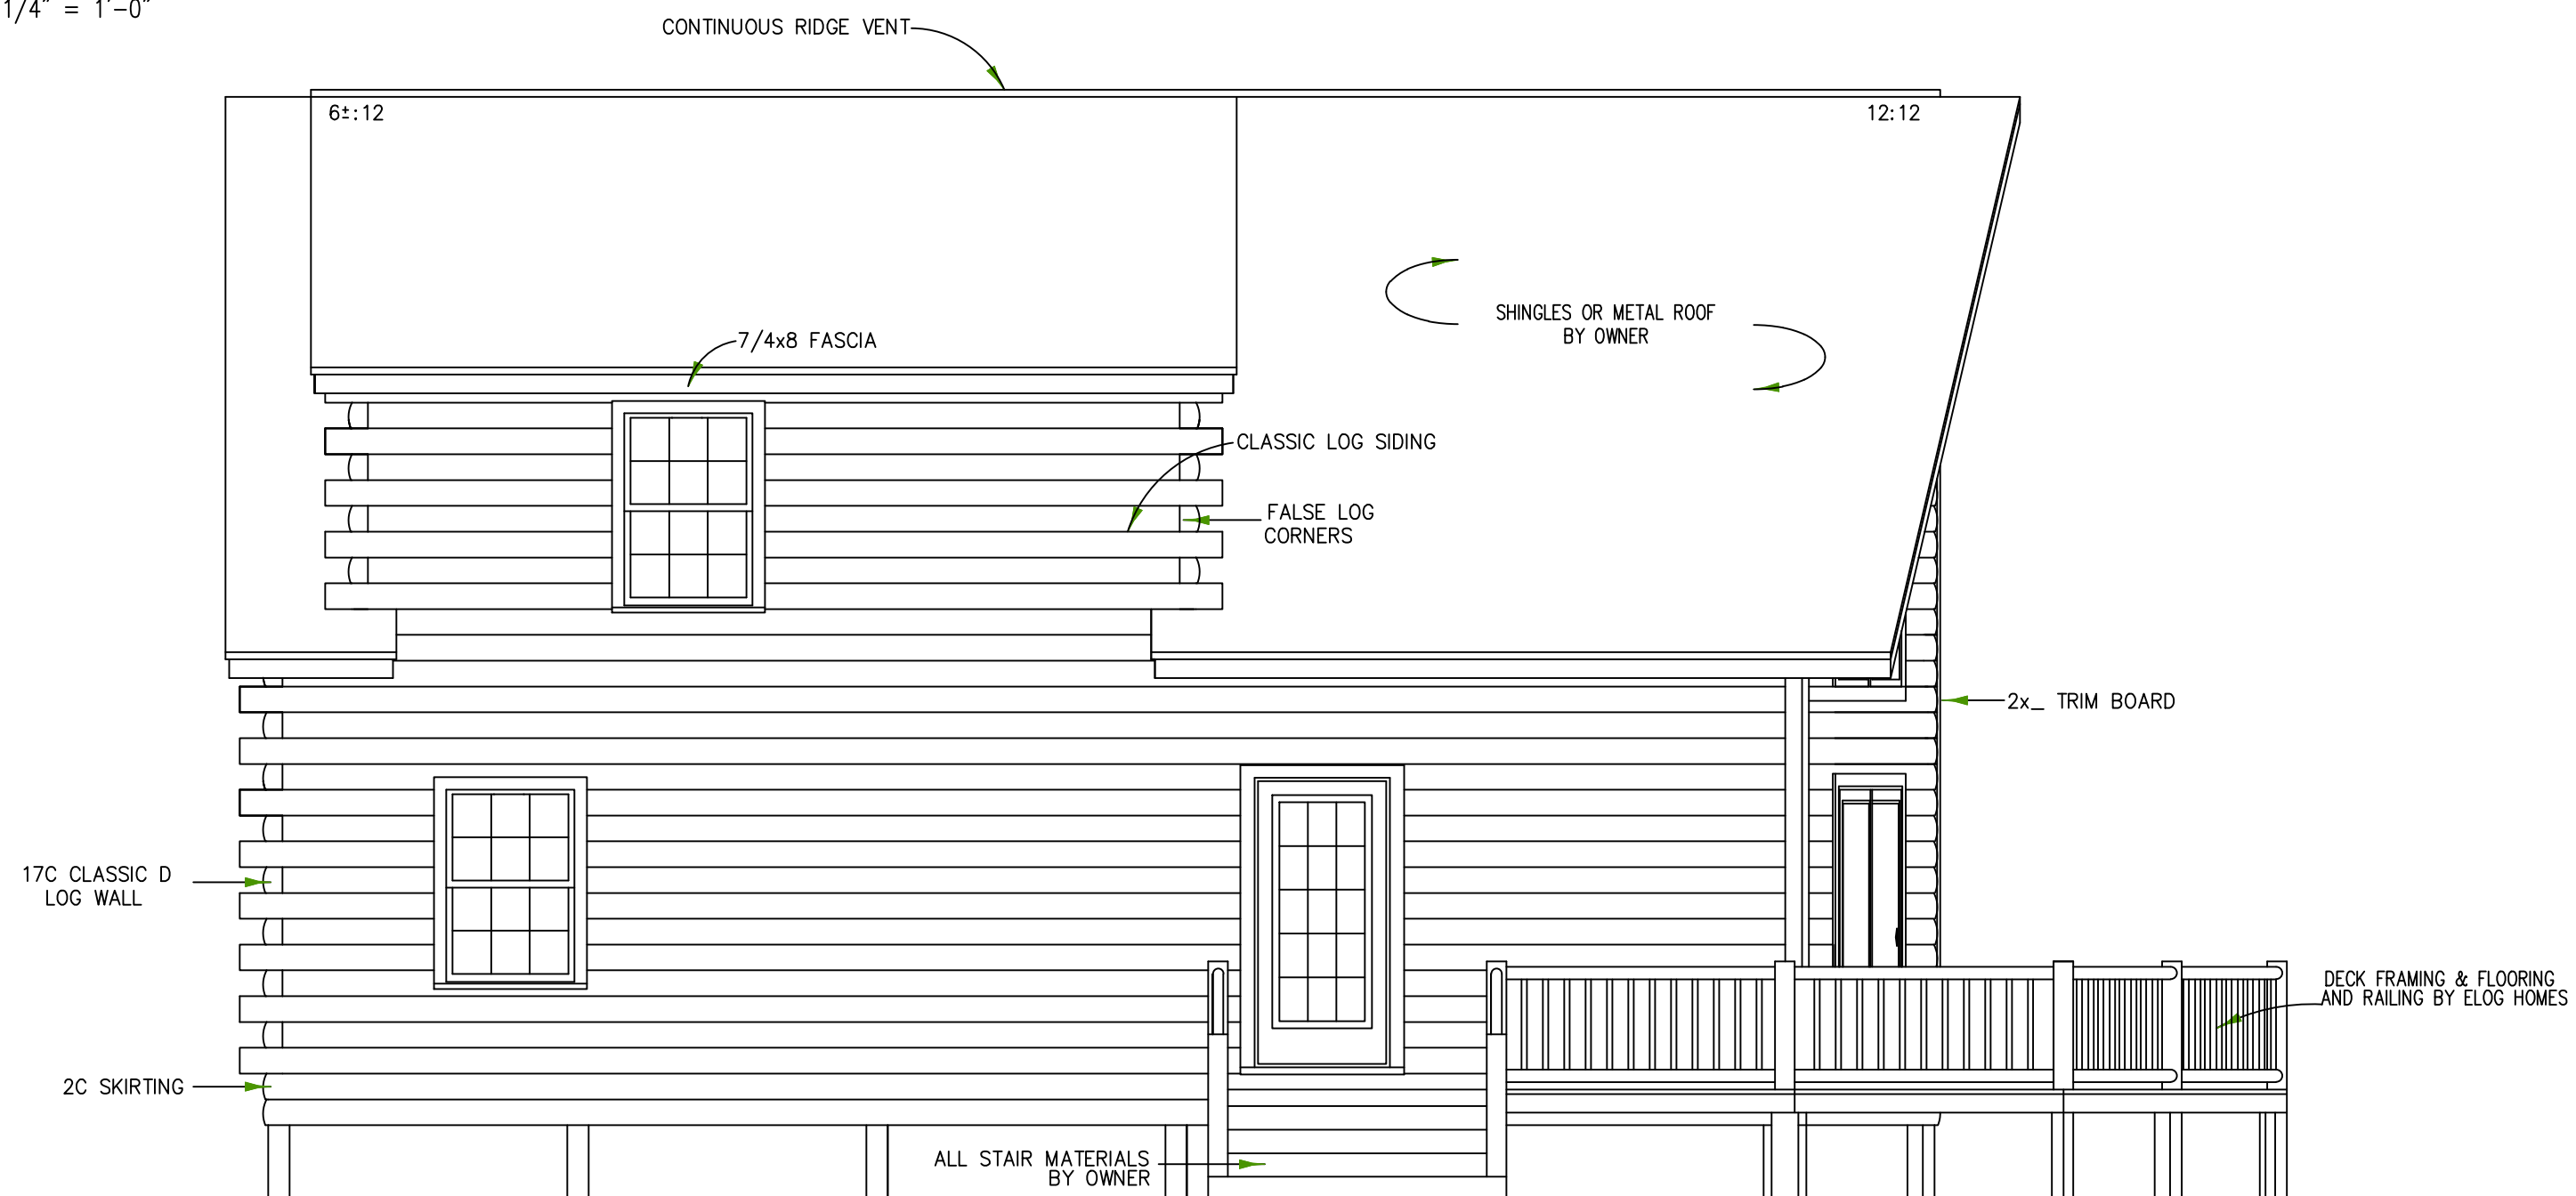

LEFT ELEVATION


SCALE: 1/4" = 1'-0"

eLOGHOMES.com DOES NOT CLAIM ANY RESPONSIBILITY FOR THE COMPLIANCE OF THESE PLANS TO ANY OF THE ESTABLISHED CODES. DUE TO THESE CODES, OTHER LOCAL GOVERNANCES, IS THE RESPONSIBILITY OF THE HOMEOWNER. THESE PLANS APPROVED BY A LICENSED INSPECTOR AND LICENSED ENGINEER. THE WRITTEN DIMENSIONS SHALL HAVE PRECEDENCE OVER SCALED DIMENSIONS. THESE PLANS ARE THE PROPERTY OF eLOGHOMES.com AND ARE NOT TO BE REPRODUCED OR USED FOR ANY OTHER PURPOSE.

ELEVATIONS


PRELIMINARY HOME PLANS FOR:
Denardo Dunham
 Lacombe, LA: St. Tammany Parish

LOG PROFILE FOR THIS LOG HOME:
 INSIDE OUTSIDE
 8/6 ORIGINAL CLASSIC D SHAPE

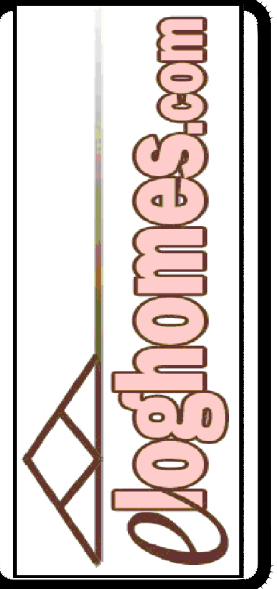

DATE: 02-28-2019
 DRAWN BY: L HAMMETT
 SCALE: AS NOTED
 CUST. ID #: 016764712
 REVISIONS: LRH 03-06-2019

SHEET NO.
EL1

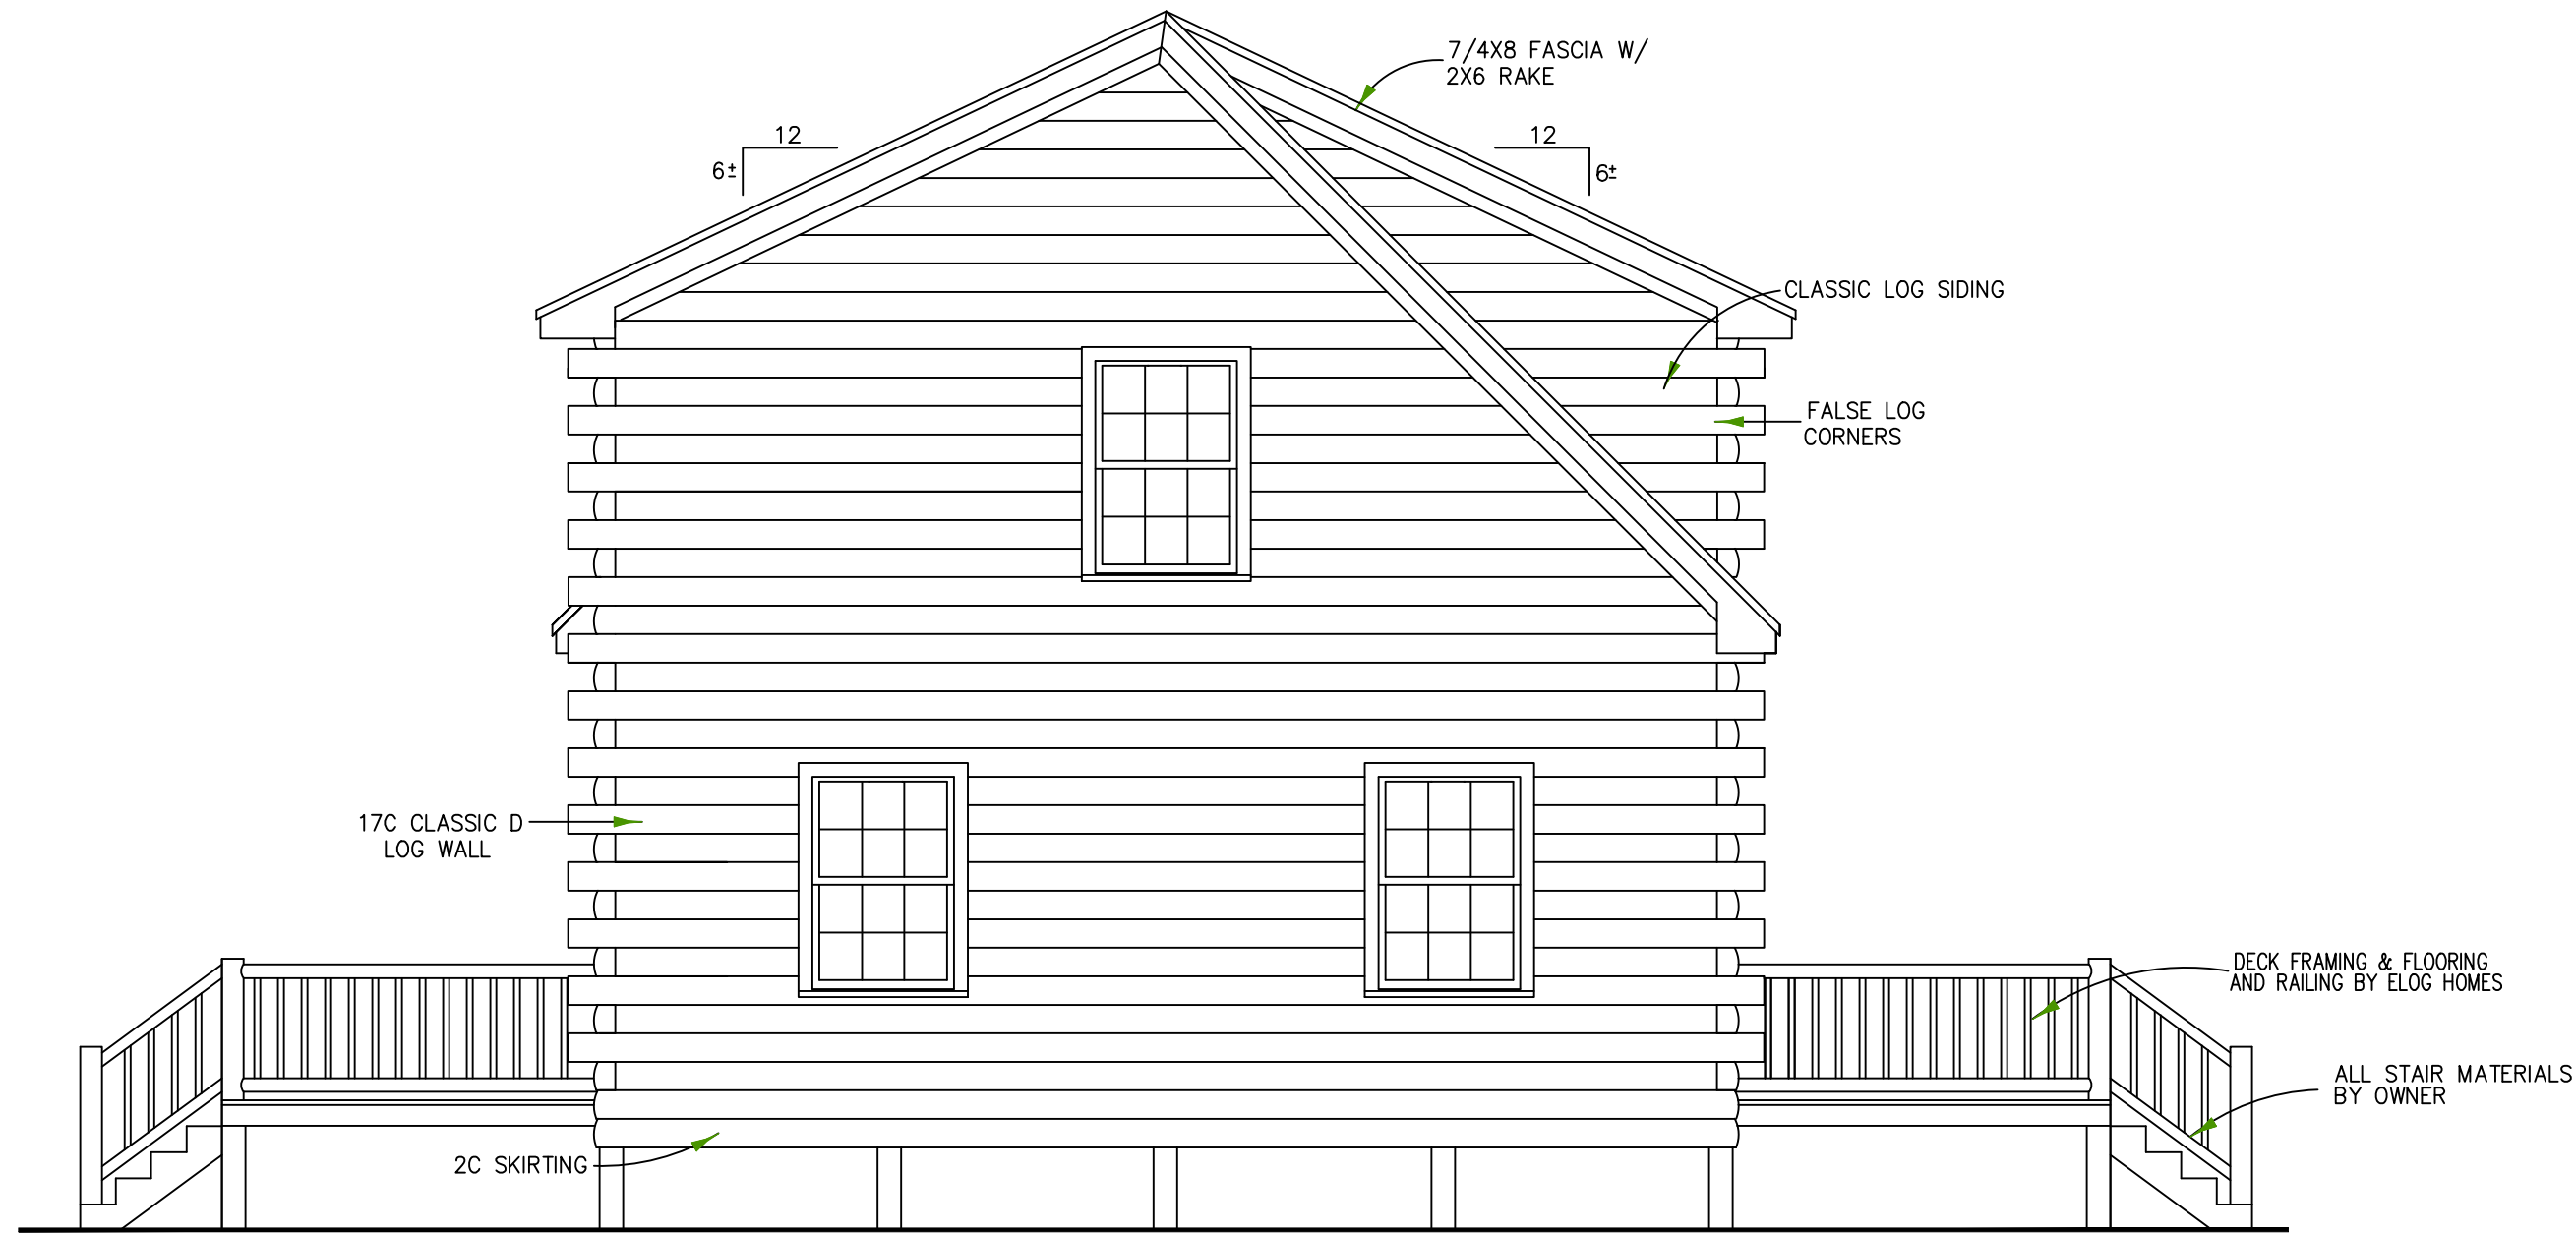

REAR ELEVATION

SCALE: 1/4" = 1'-0"



RIGHT ELEVATION


SCALE: 1/4" = 1'-0"

eLOGHOMES.com DOES NOT CLAIM ANY RESPONSIBILITY FOR THE COMPLIANCE OF THESE PLANS TO ANY OF THE ESTABLISHED CODES, DUE TO THESE CODES BEING SUBJECT TO CHANGE. THE CUSTOMER HAS THE RESPONSIBILITY OF THE CUSTOMER TO HAVE THESE PLANS APPROVED BY A LICENSED INSPECTOR AND LICENSED ENGINEER. THE WRITTEN DIMENSIONS SHALL HAVE PRECEDENCE OVER SCALED DIMENSIONS. THESE PLANS AND LOGHOMES.COM RESERVE THE RIGHT TO USE THESE PLANS FOR ITS OWN PURPOSE.

ELEVATIONS

PRELIMINARY
ELOG HOME PLANS FOR:
Denardo Dunham
Lacombe, LA: St. Tammany Parish

LOG PROFILE
FOR THIS LOG HOME:
INSIDE OUTSIDE
8/6 ORIGINAL
CLASSIC D SHAPE

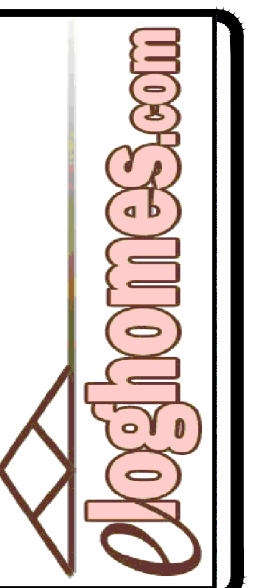

DATE: 02-28-2019
DRAWN BY: L HAMMETT
SCALE: AS NOTED
CUST. ID #: 016764712
REVISIONS: LRH 03-06-2019

SHEET NO.
EL2

