


**RIGHT ELEVATION**  
SCALE : 1/8" = 1'-0"

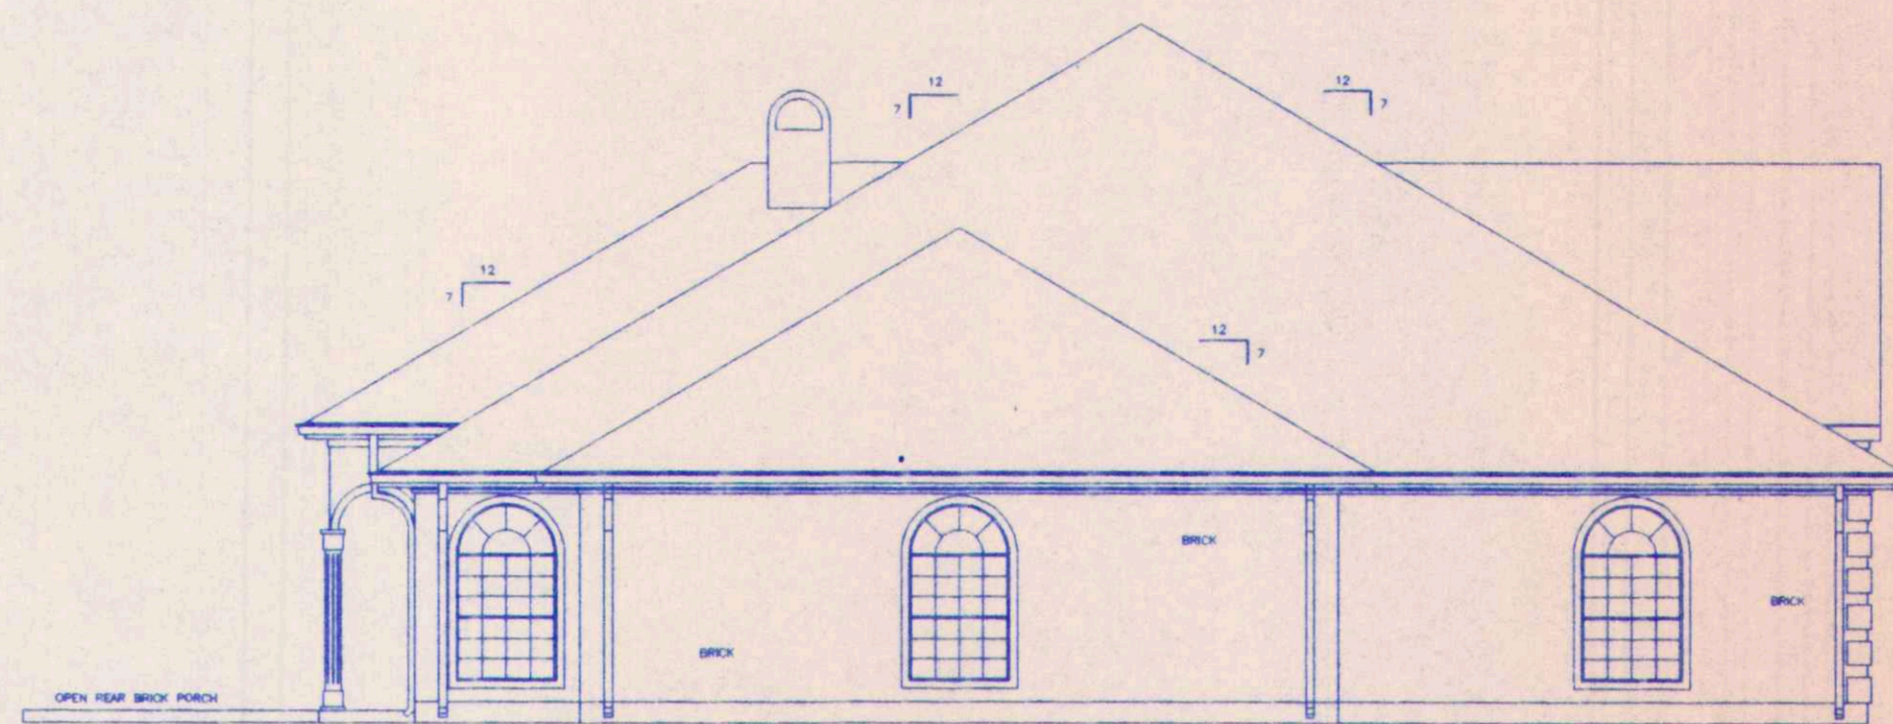


**LEFT ELEVATION**  
SCALE : 1/8" = 1'-0"


(DRAFTER - T.D.M.) DOES NOT ASSUME LIABILITY FOR ANY ERRORS OR OMISSIONS ON THESE PLANS. ALL INFORMATION MUST BE CONFIRMED PRIOR TO COMMENCEMENT OF CONSTRUCTION.

THESE DRAWINGS HAVE BEEN CHECKED TO INSURE A REASONABLE AND NORMALLY ACCEPTABLE DEGREE OF ACCURACY. HOWEVER, THE CONTRACTOR IS RESPONSIBLE FOR VERIFYING ALL DIMENSIONS, DETAILS, AND REQUIREMENTS OF THESE PLANS AND SPECIFICATIONS PRIOR TO THE START OF WORK.

REVISION:	
DRAWN BY:	T. D. M.
FILE NO.:	RBA-07
DATE:	9-5-07
CHECKED BY:	R. B. A.
JOB NO.:	BY TDM
SCALE:	AS SHOWN

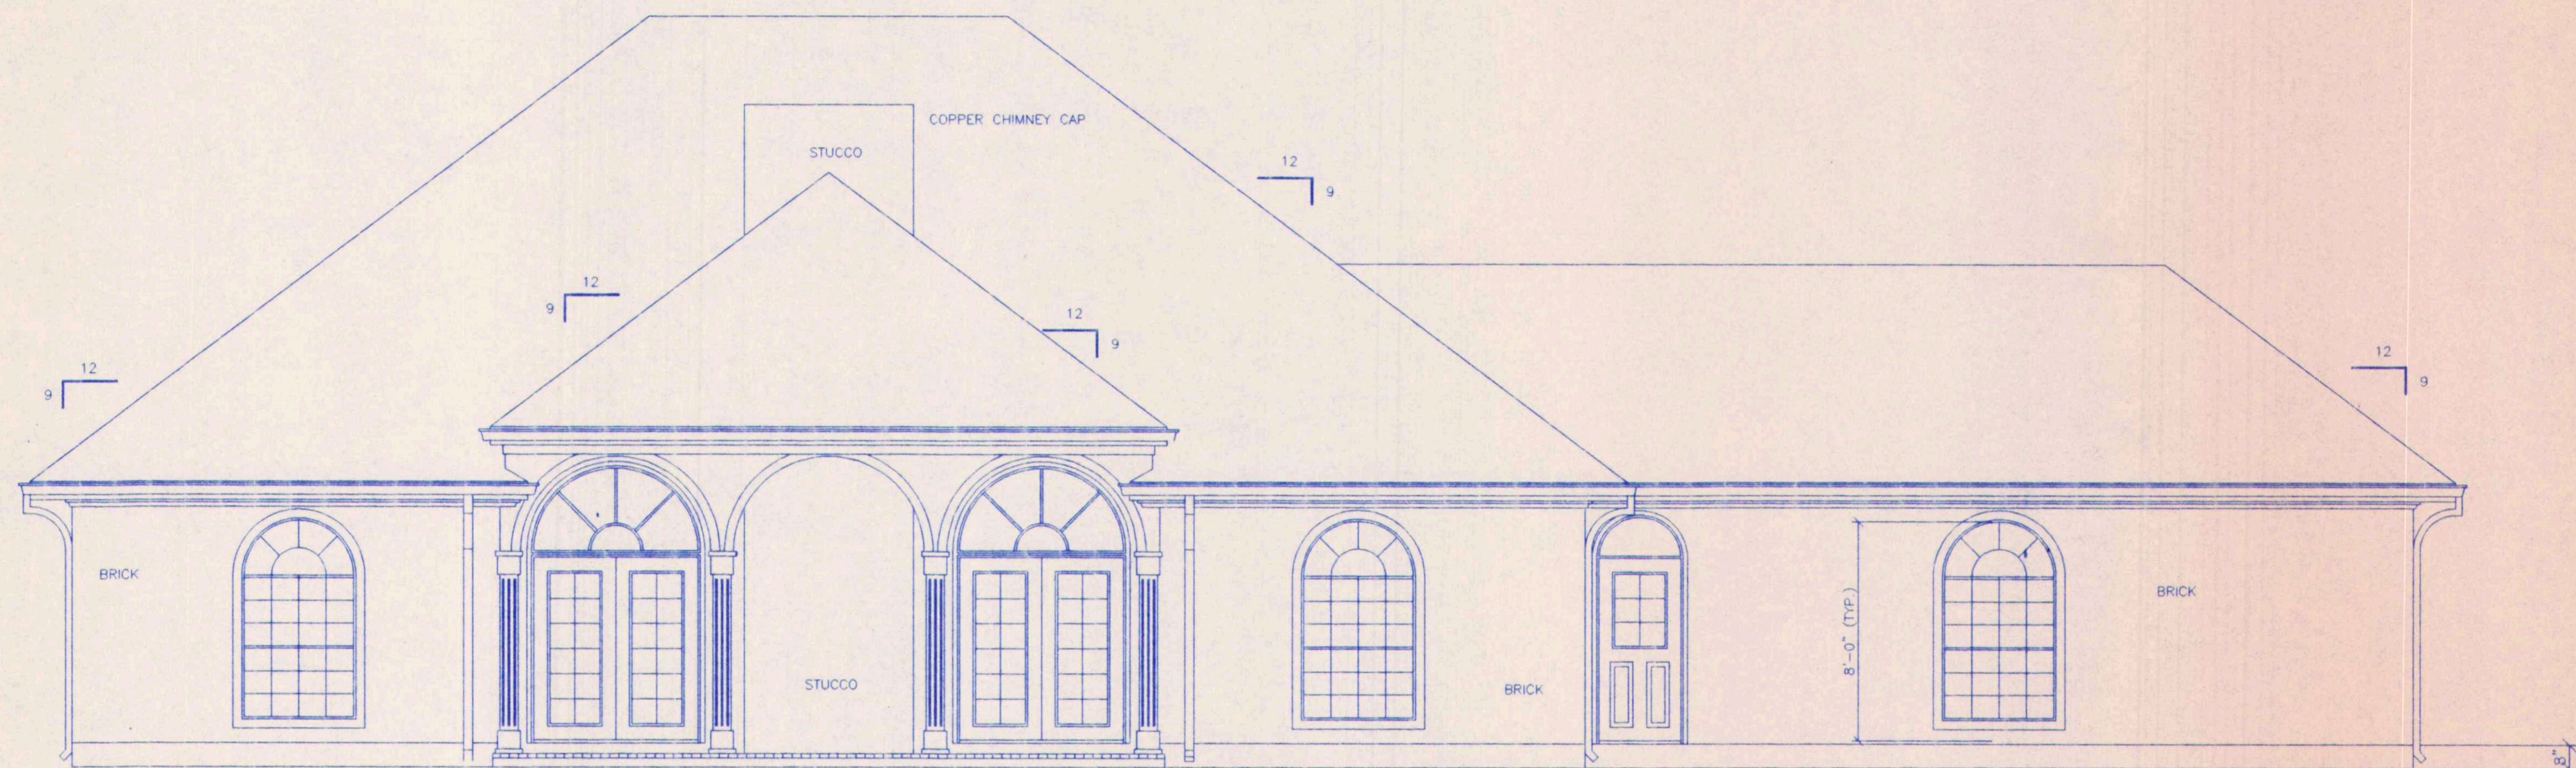

**REAR ELEVATION**  
SCALE : 1/4" = 1'-0"

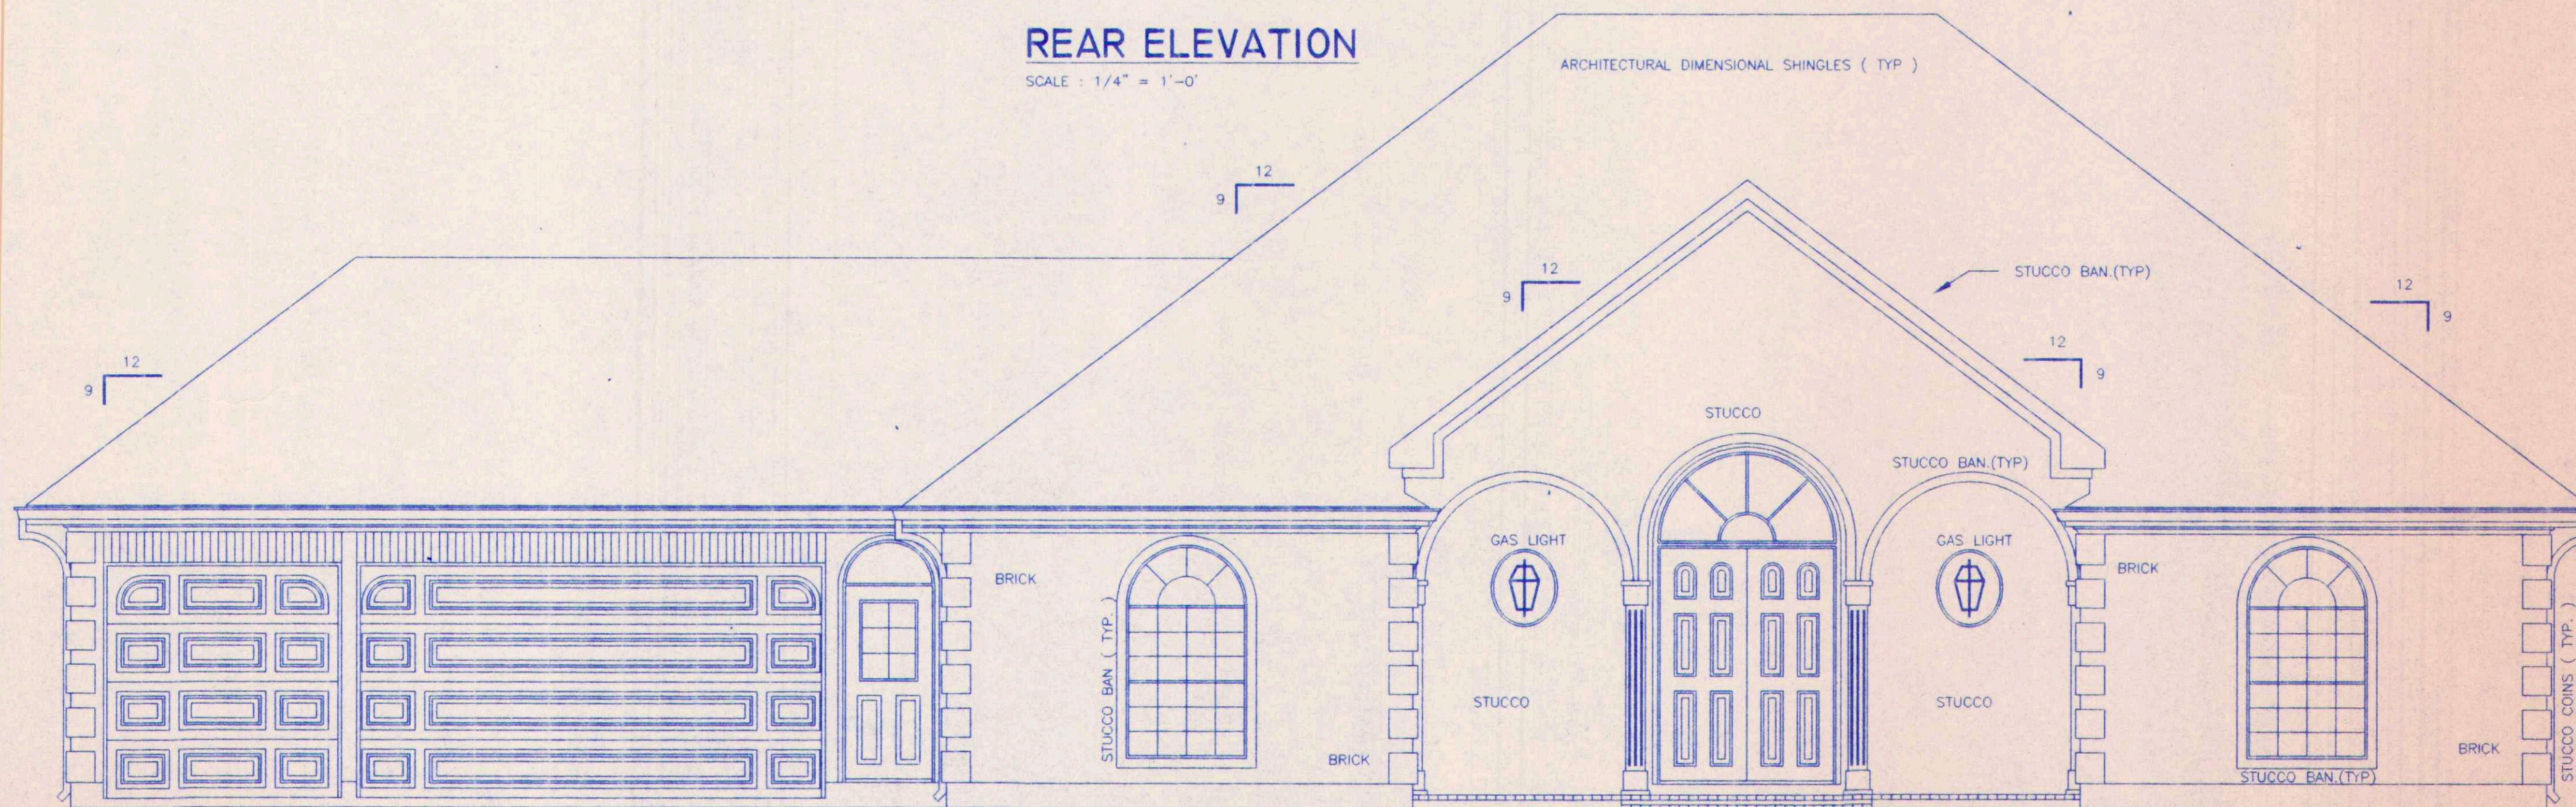

**FRONT ELEVATION**  
SCALE : 1/4" = 1'-0"



**ROBERT B. ANDERSON**  
**CONSULTING ENGINEERS, INC.**  
1-800-476-0963  
432 N. ANTHONY STREET  
NEW ORLEANS, LA. 70119  
(504)-488-7797

PROJECT:  
**EXTERIOR ELEVATIONS**  
**KASTNER RESIDENCE**  
**ST. TAMMANY PARISH, LOUISIANA**  
**FOR : MR. & MRS. RALPH KASTNER**

SHEET No. **A-3** OF  
ANDERSON ENGINEERS  
JOB No. 95-206  
FILE No. RBA-07