

NOTE: ONLY ONE HOUSE MAY BE BUILT UTILIZING THE PLANS THAT ARE DESIGNATED FOR THIS CONTRACT JOB





NATIONWIDE
Custom Homes
 P.O. BOX 5511 MARTINSVILLE, VA 24115
 1100 RIVERS ROAD, MARTINSVILLE, VA 24115
 (766) 633-1100
 FAX: (766) 632-1181
 WWW.NATIONWIDEDESIGNHOMES.COM

PLAN NAME: GLENHEAD	PURCHASER: COURSEWALL COMMERCIAL	JOB NO.: 791-06	CONTRACT NO.: 799	PAGE NO.
COLLECTION/SERIES: STANDARD		PROCESS DATE: 01/05/07		OF
DESIGN DATE:	DWG. BY: CKK BY: CKK	CHANGE ORDER DATE:		
REV. DATE:	REV. BY:	PRODUCTION DATE:		

CRAWL SPACE FOUNDATION PLAN

SCALE: 3/16" = 1'-0"

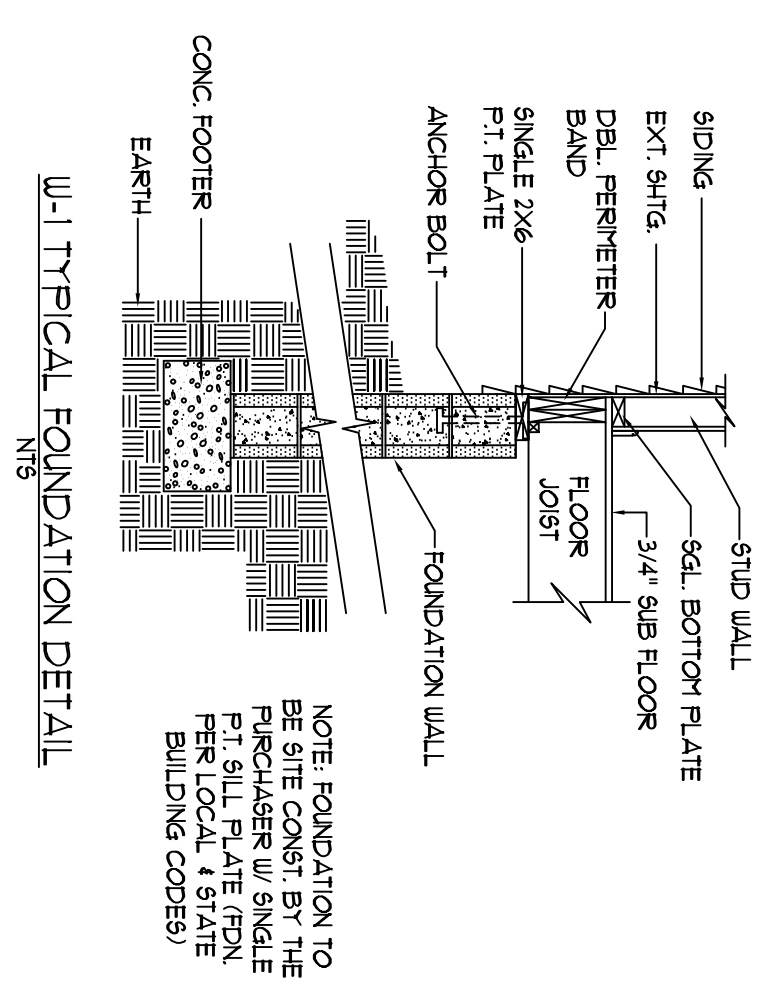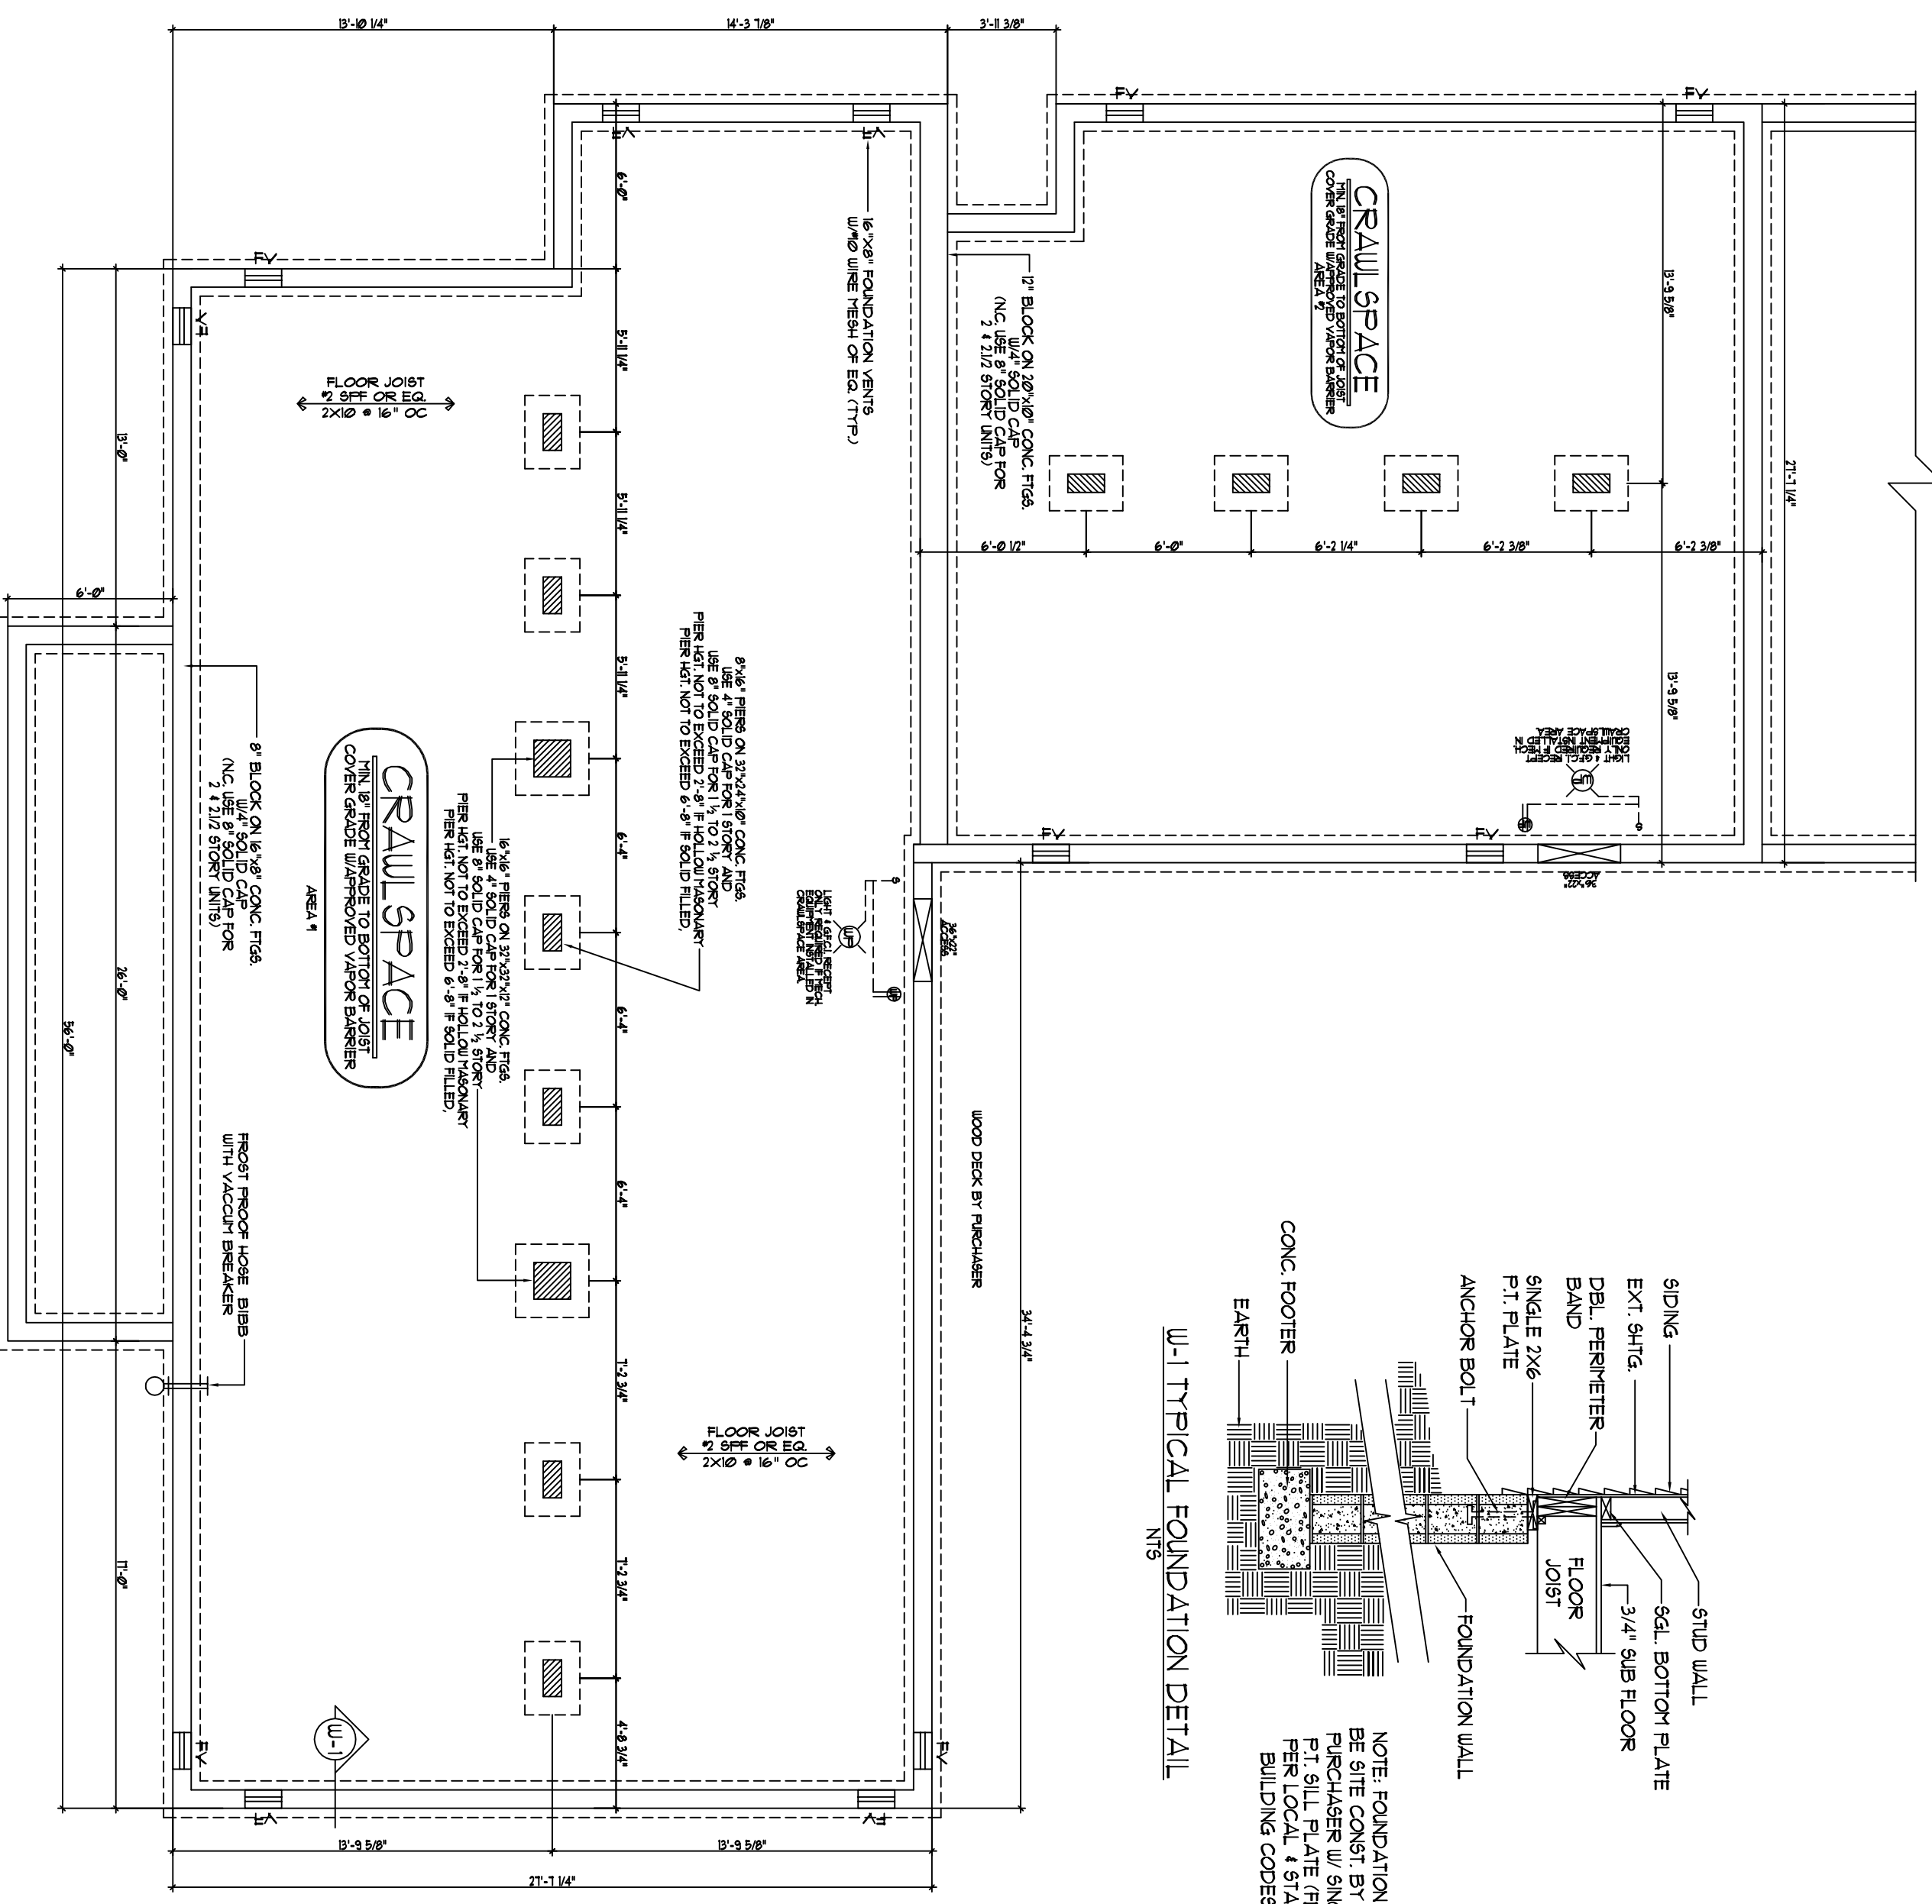

CRAWL SPACE VENTILATION AREA 1

VENTILATION BASED ON 1 SQFT. VENTILATION FOR EVERY 150 SQFT. OF AREA CRAWL SPACE AREA TO BE COVERED WITH AN APPROVED VAPOR BARRIER TO ALLOW VENTILATION TO BE REDUCED TO 1/8" OF TOTAL REQUIRED/PER 1991 STD BLDG CODE SECT. (604.6.2.1)

150 SQFT. OF AREA
 150 SQFT. VENT. REQUIRED (VAPOR BARRIER)
 251 SQFT. VENT. REQUIRED (VAPOR BARRIER)
 421 SQFT. VENT. REQUIRED (VAPOR BARRIER)
 172 SQFT. VENT. PROVIDED

CRAWL SPACE VENTILATION AREA 2

VENTILATION BASED ON 1 SQFT. VENTILATION FOR EVERY 150 SQFT. OF AREA CRAWL SPACE AREA TO BE COVERED WITH AN APPROVED VAPOR BARRIER TO ALLOW VENTILATION TO BE REDUCED TO 1/8" OF TOTAL REQUIRED/PER 1991 STD BLDG CODE SECT. (604.6.2.1)

150 SQFT. OF AREA
 150 SQFT. VENT. REQUIRED (VAPOR BARRIER)
 251 SQFT. VENT. REQUIRED (VAPOR BARRIER)
 421 SQFT. VENT. REQUIRED (VAPOR BARRIER)
 172 SQFT. VENT. PROVIDED