




FRONT ELEVATION
SCALE 1/4" = 1'-0"

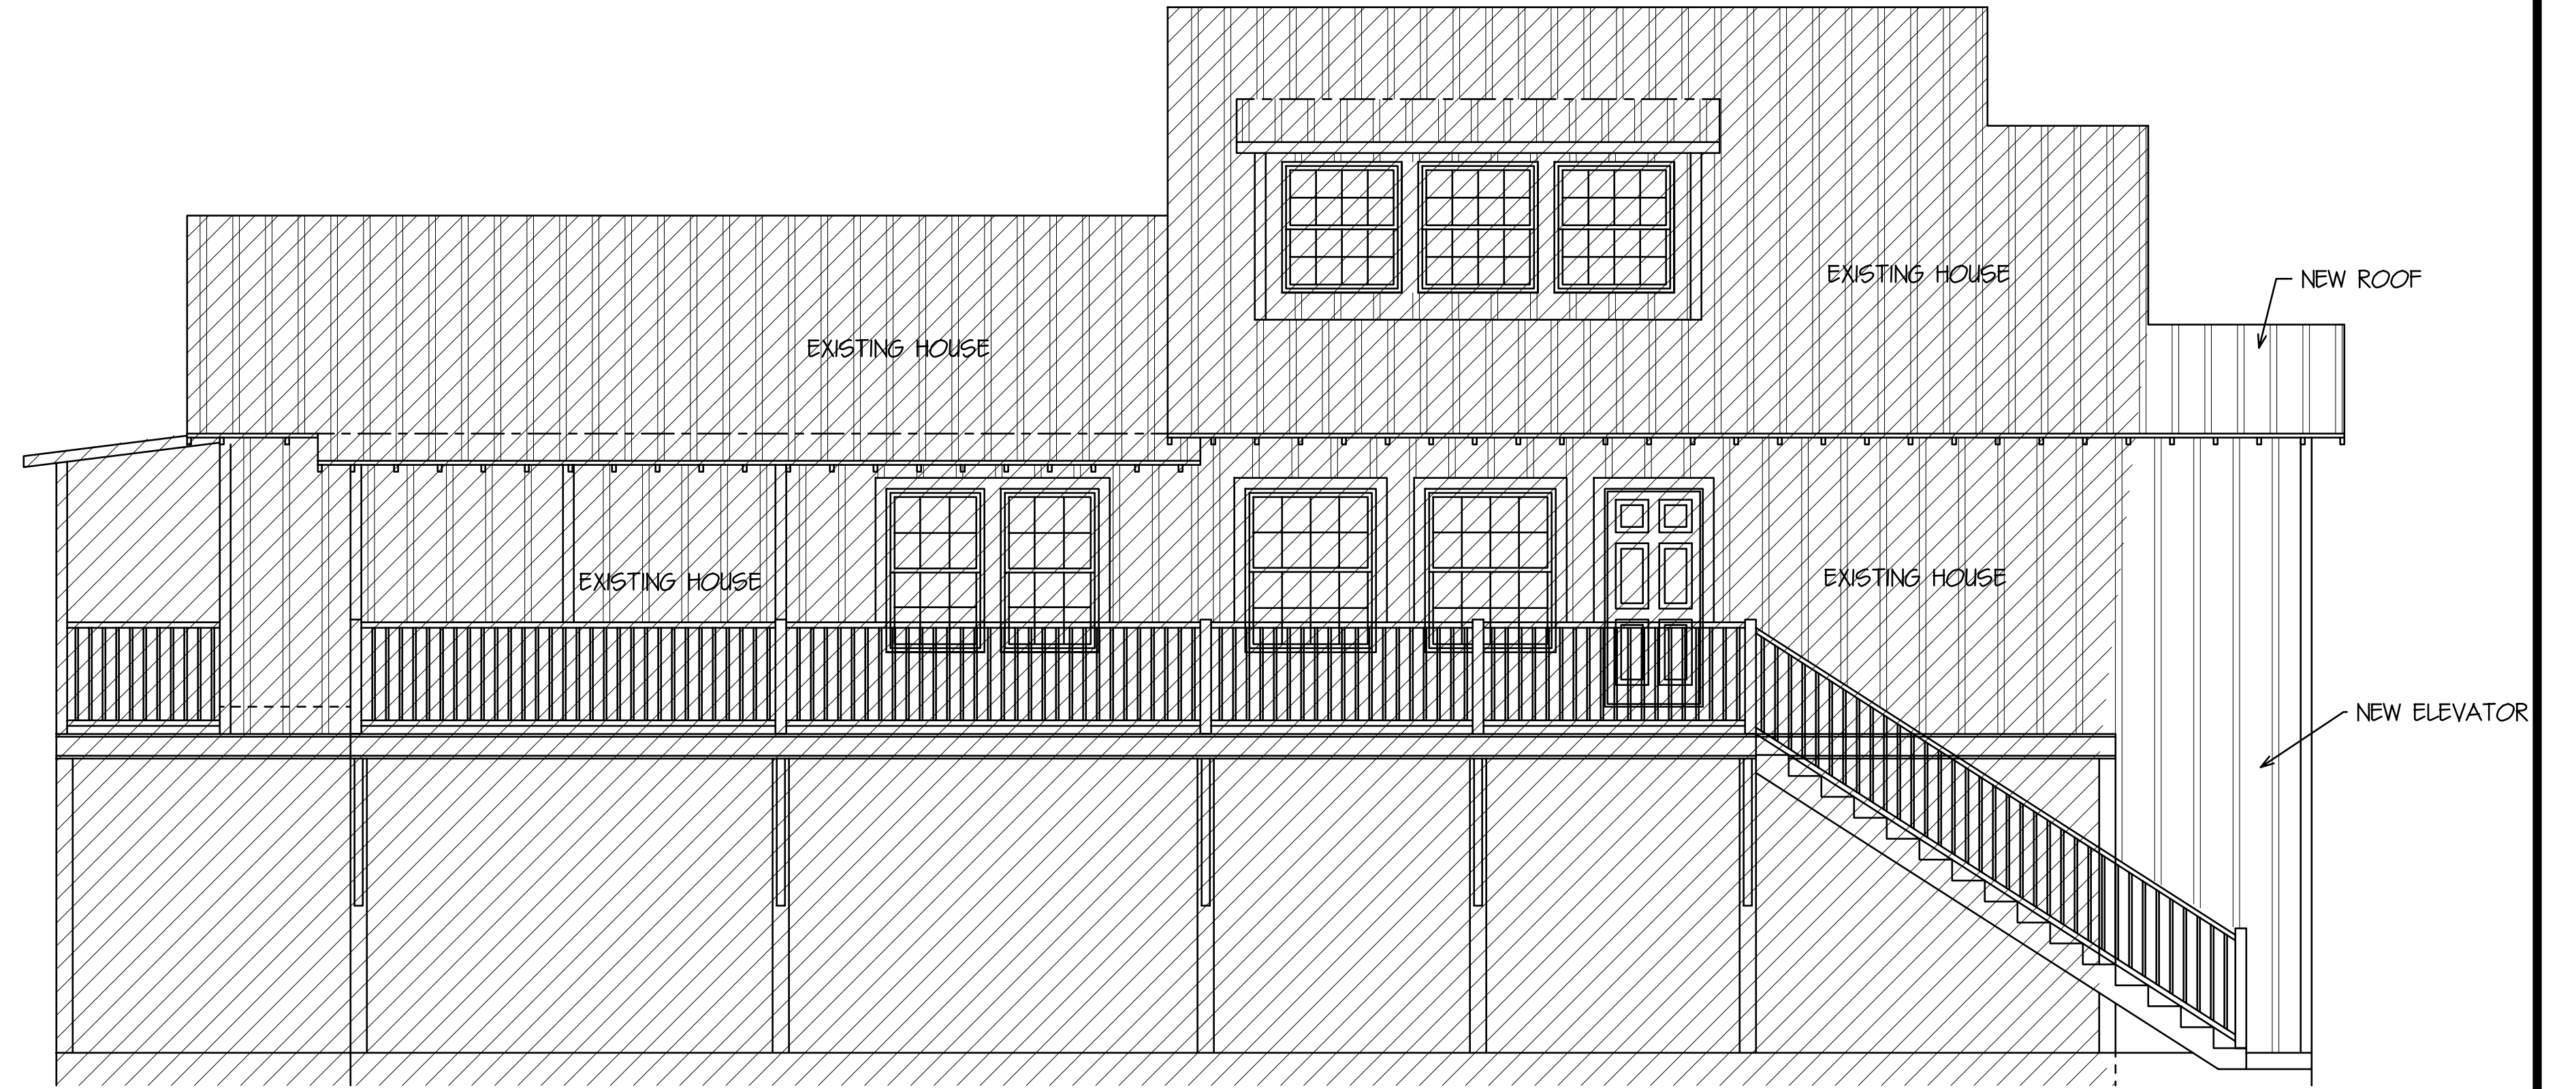

RIGHT SIDE ELEVATION
SCALE 1/4" = 1'-0"

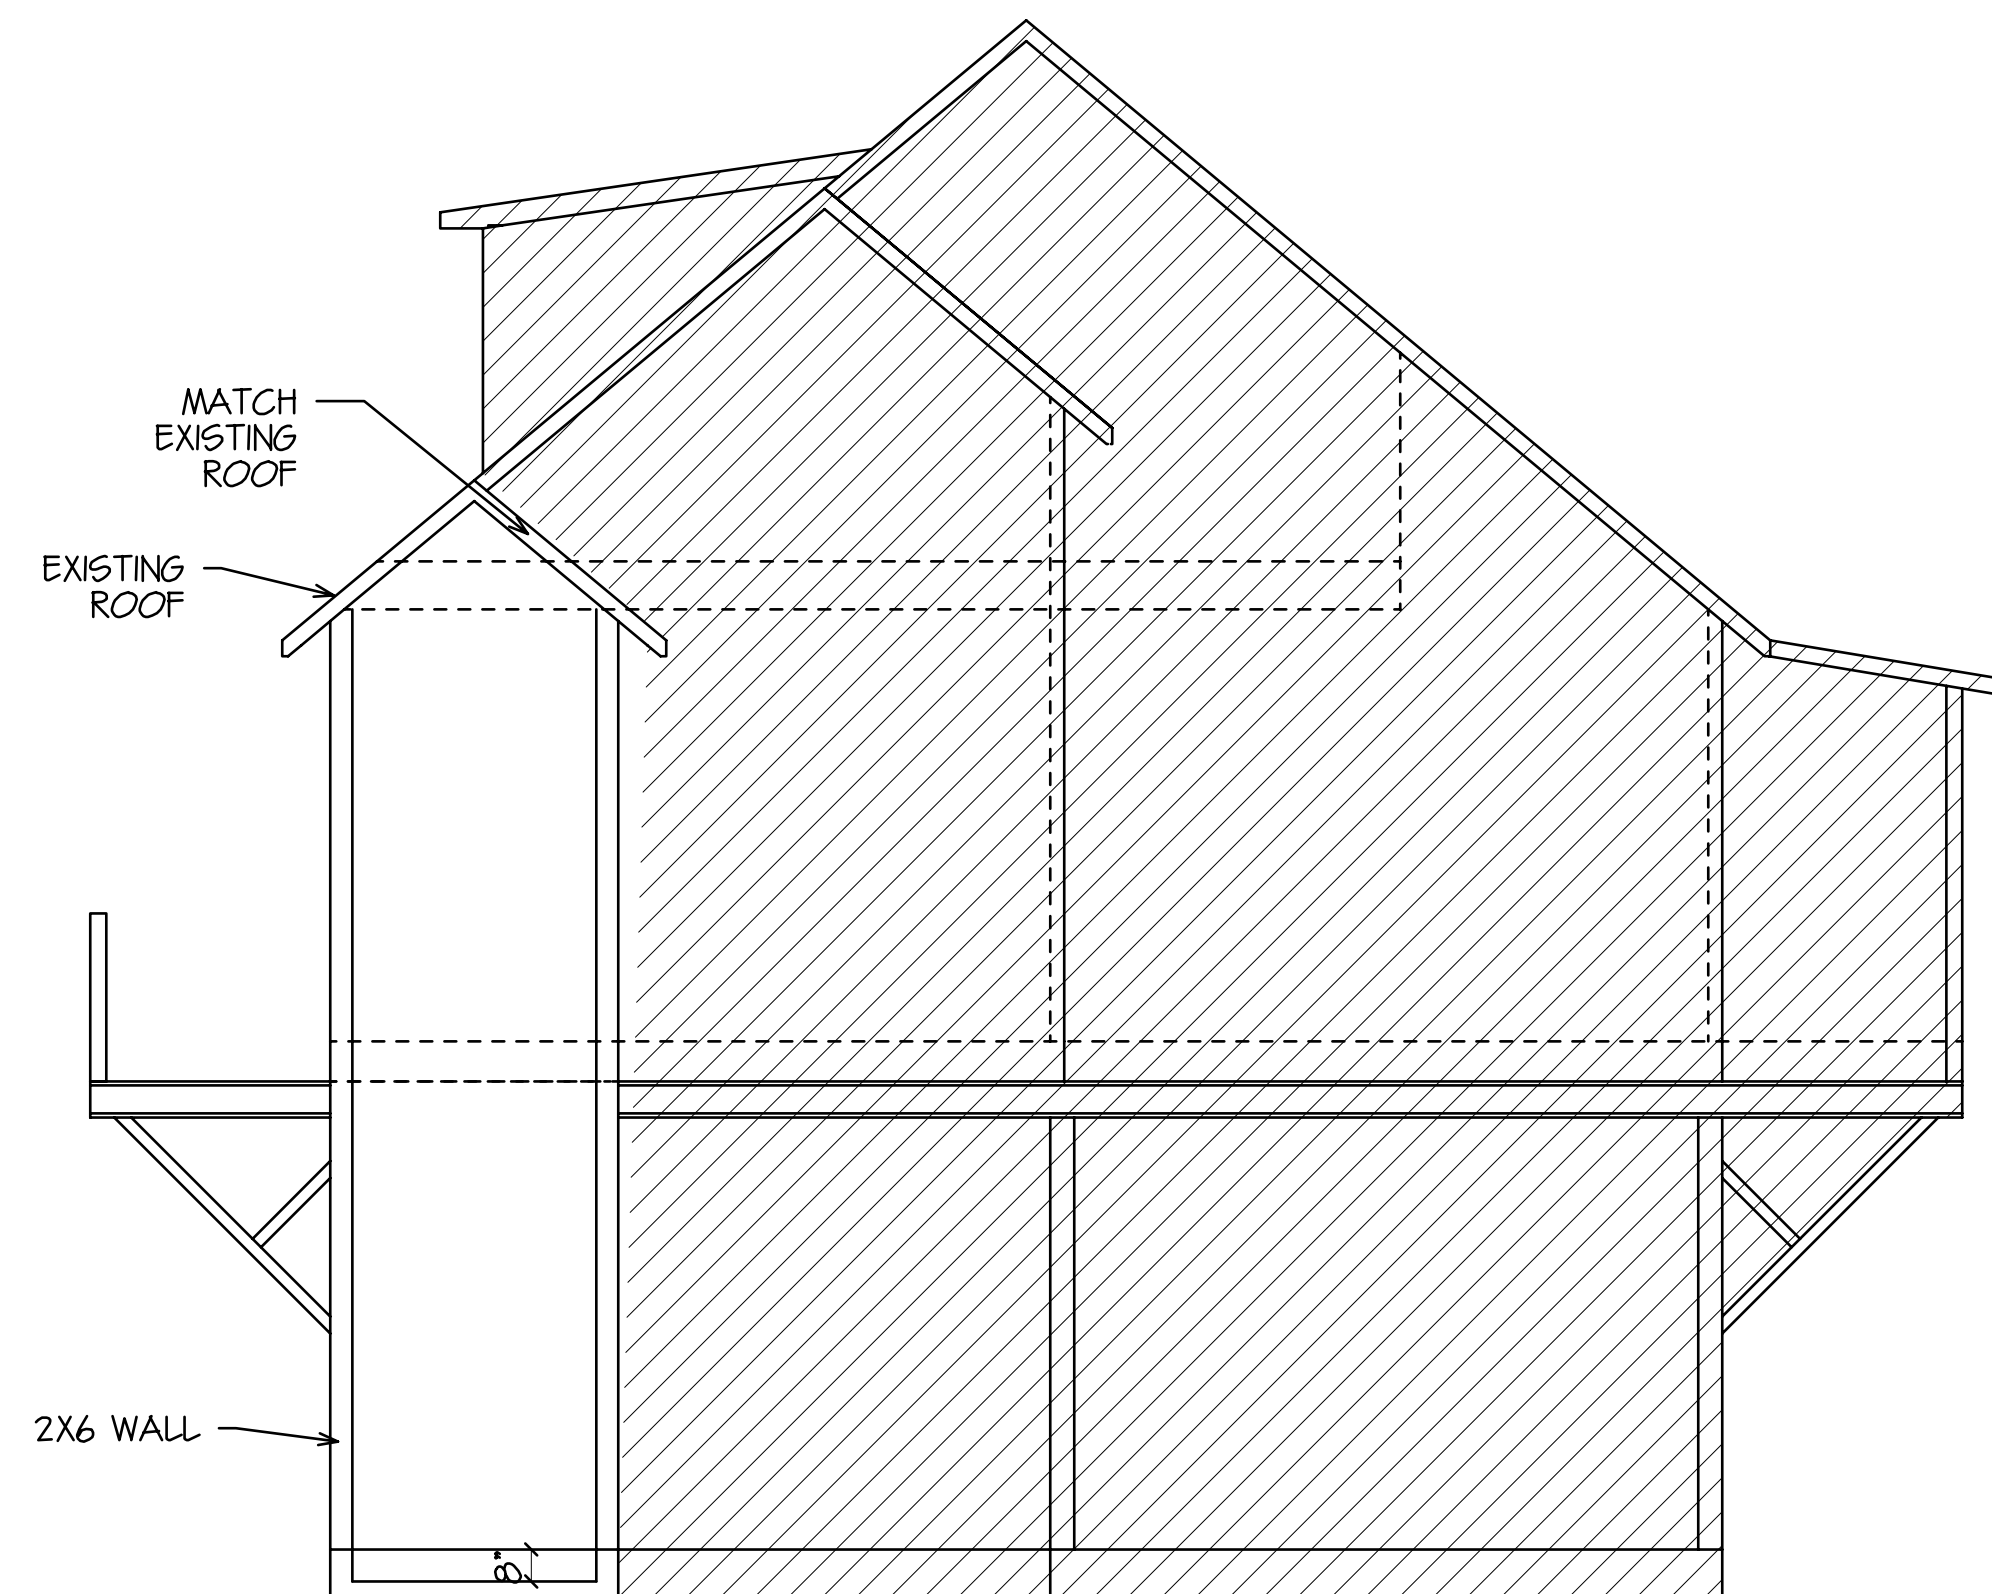

SECTION @ NEW ELEVATOR
SCALE 1/4" = 1'-0"

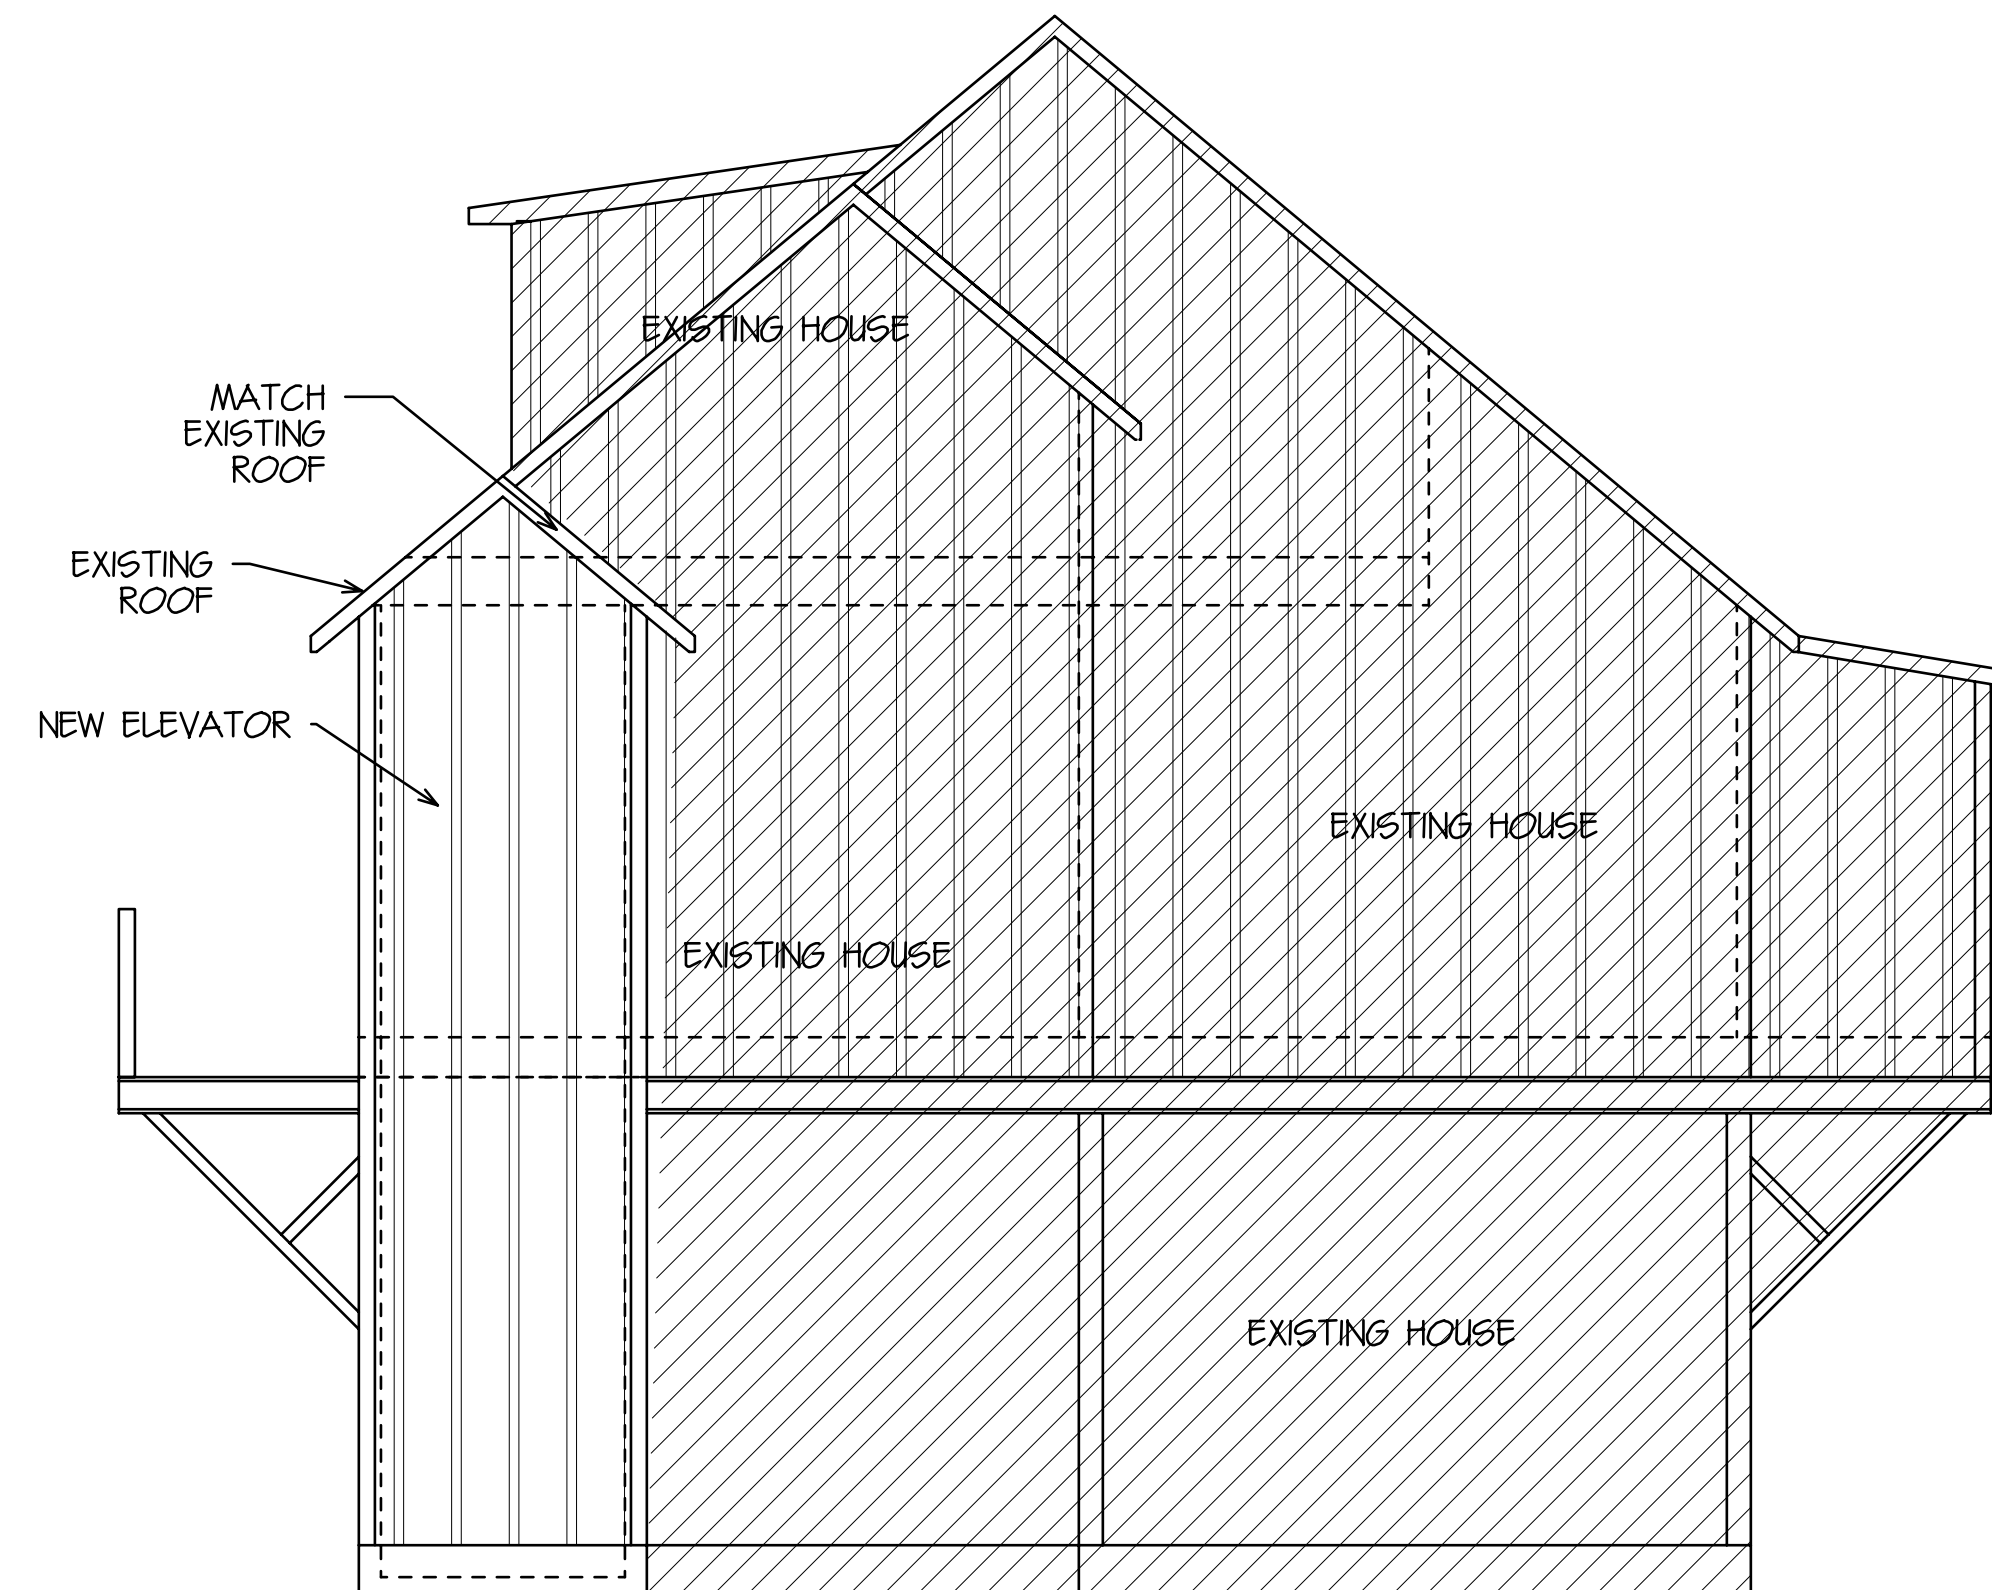

REAR ELEVATION
SCALE 1/4" = 1'-0"

ELEVATIONS & SECTION			
PLANS FOR: ROBERT "FRANKIE" CHEEK 81 LAFITTE STREET MANDEVILLE, LA			
DesignTech Residential Planners, Inc. St. Tammany Parish, LA. COVINGTON 985-871-7211 SLIDELL 985-847-0600			DATE 5-3-18
CODE	LIVING	AREA U.B.	INDEX
R	84	84	11478
BY DMH	BY DMH	BY DMH	A-2
<small> Although every effort has been made in preparing these plans, the contractor must check all details for accuracy or errors and be responsible for some. Purchaser assumes the risk of any errors, omissions, or mistakes during construction due to the fact that DesignTech does not perform field supervision nor select building materials sub-contractors and/or products/equipment. All notes, specifications and other information on the plans are included as instructed by and/or with the approval of Purchaser and without warranty of any kind whatsoever. PLANS HAVE BEEN PREPARED FOR USE BY KNOWLEDGEABLE AND EXPERIENCED, LICENSED CONTRACTORS. This drawing contains valuable, confidential, proprietary, trade secret information of DesignTech Residential Planners, Inc. No reproduction or other use of the drawing or any of its contents is permitted without consent of DesignTech Residential Planners, Inc. </small>			
<small> Copyright 2017, an published work by DesignTech Residential Planners, Inc. ALL RIGHTS RESERVED. EMAIL: houseplans@designtechusa.com </small>			