





FRONT ELEVATION
SCALE 1/4" = 1'-0"

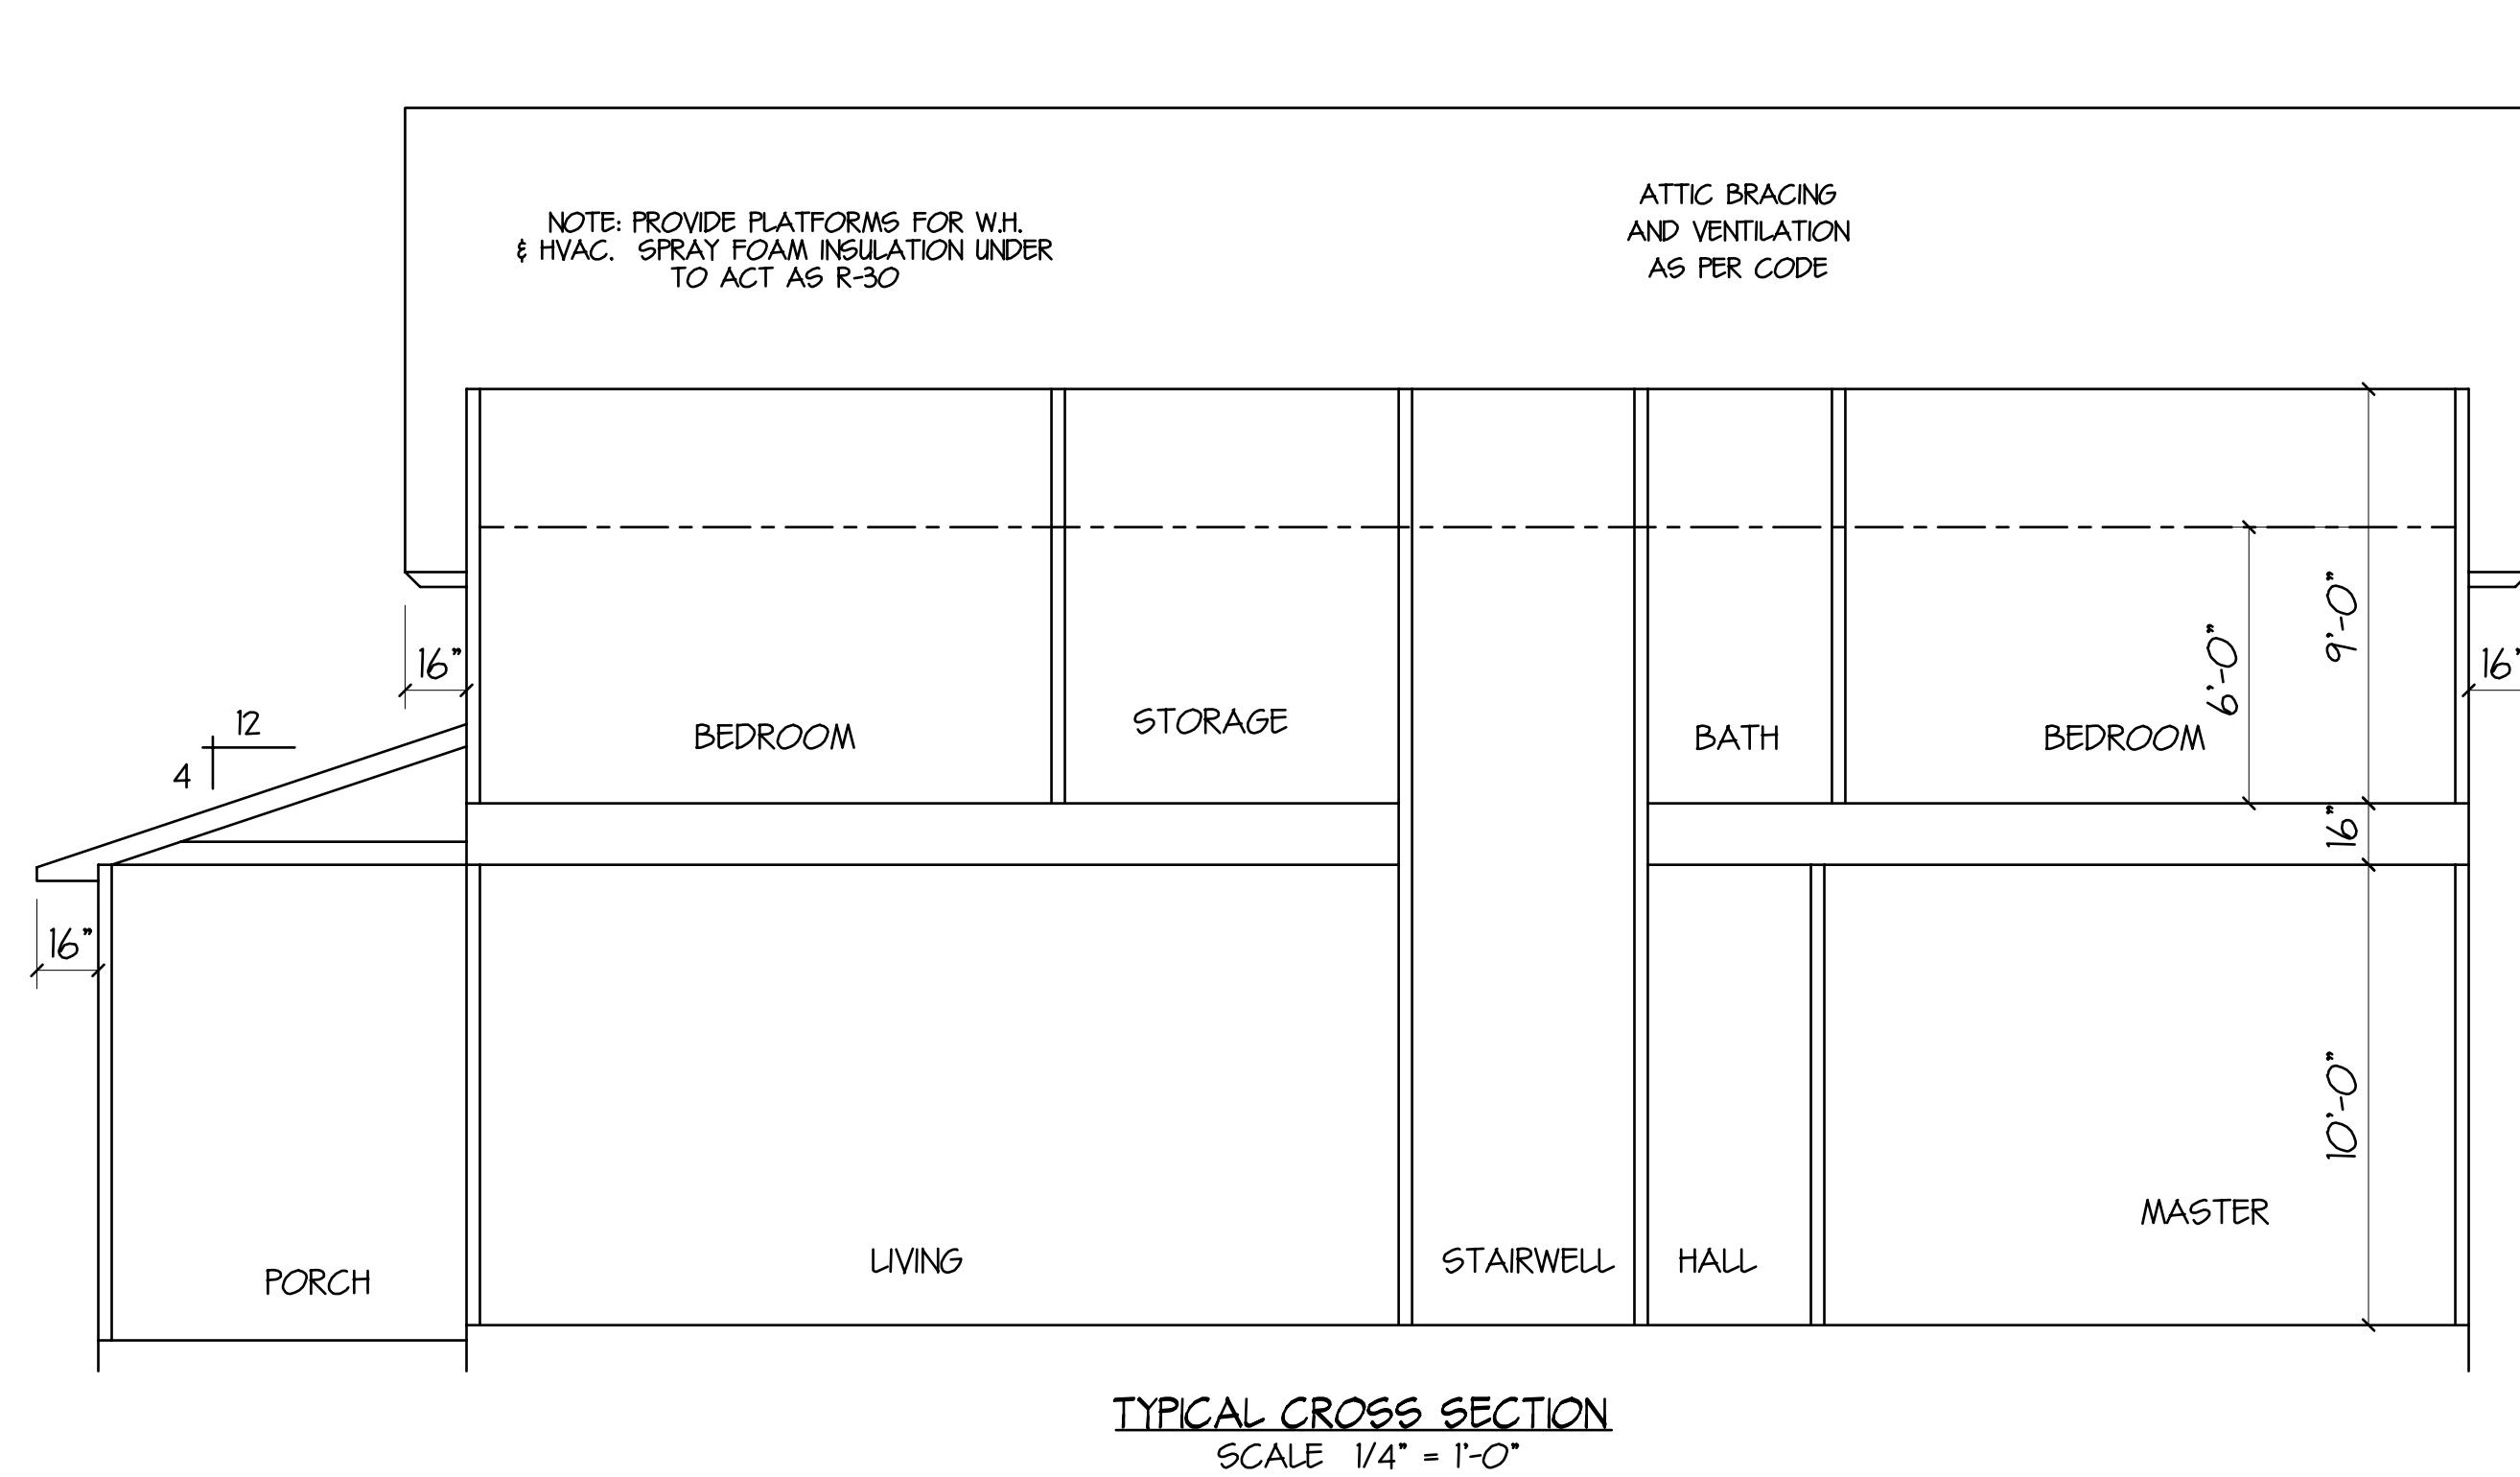

TYPICAL CROSS SECTION
SCALE 1/4" = 1'-0"

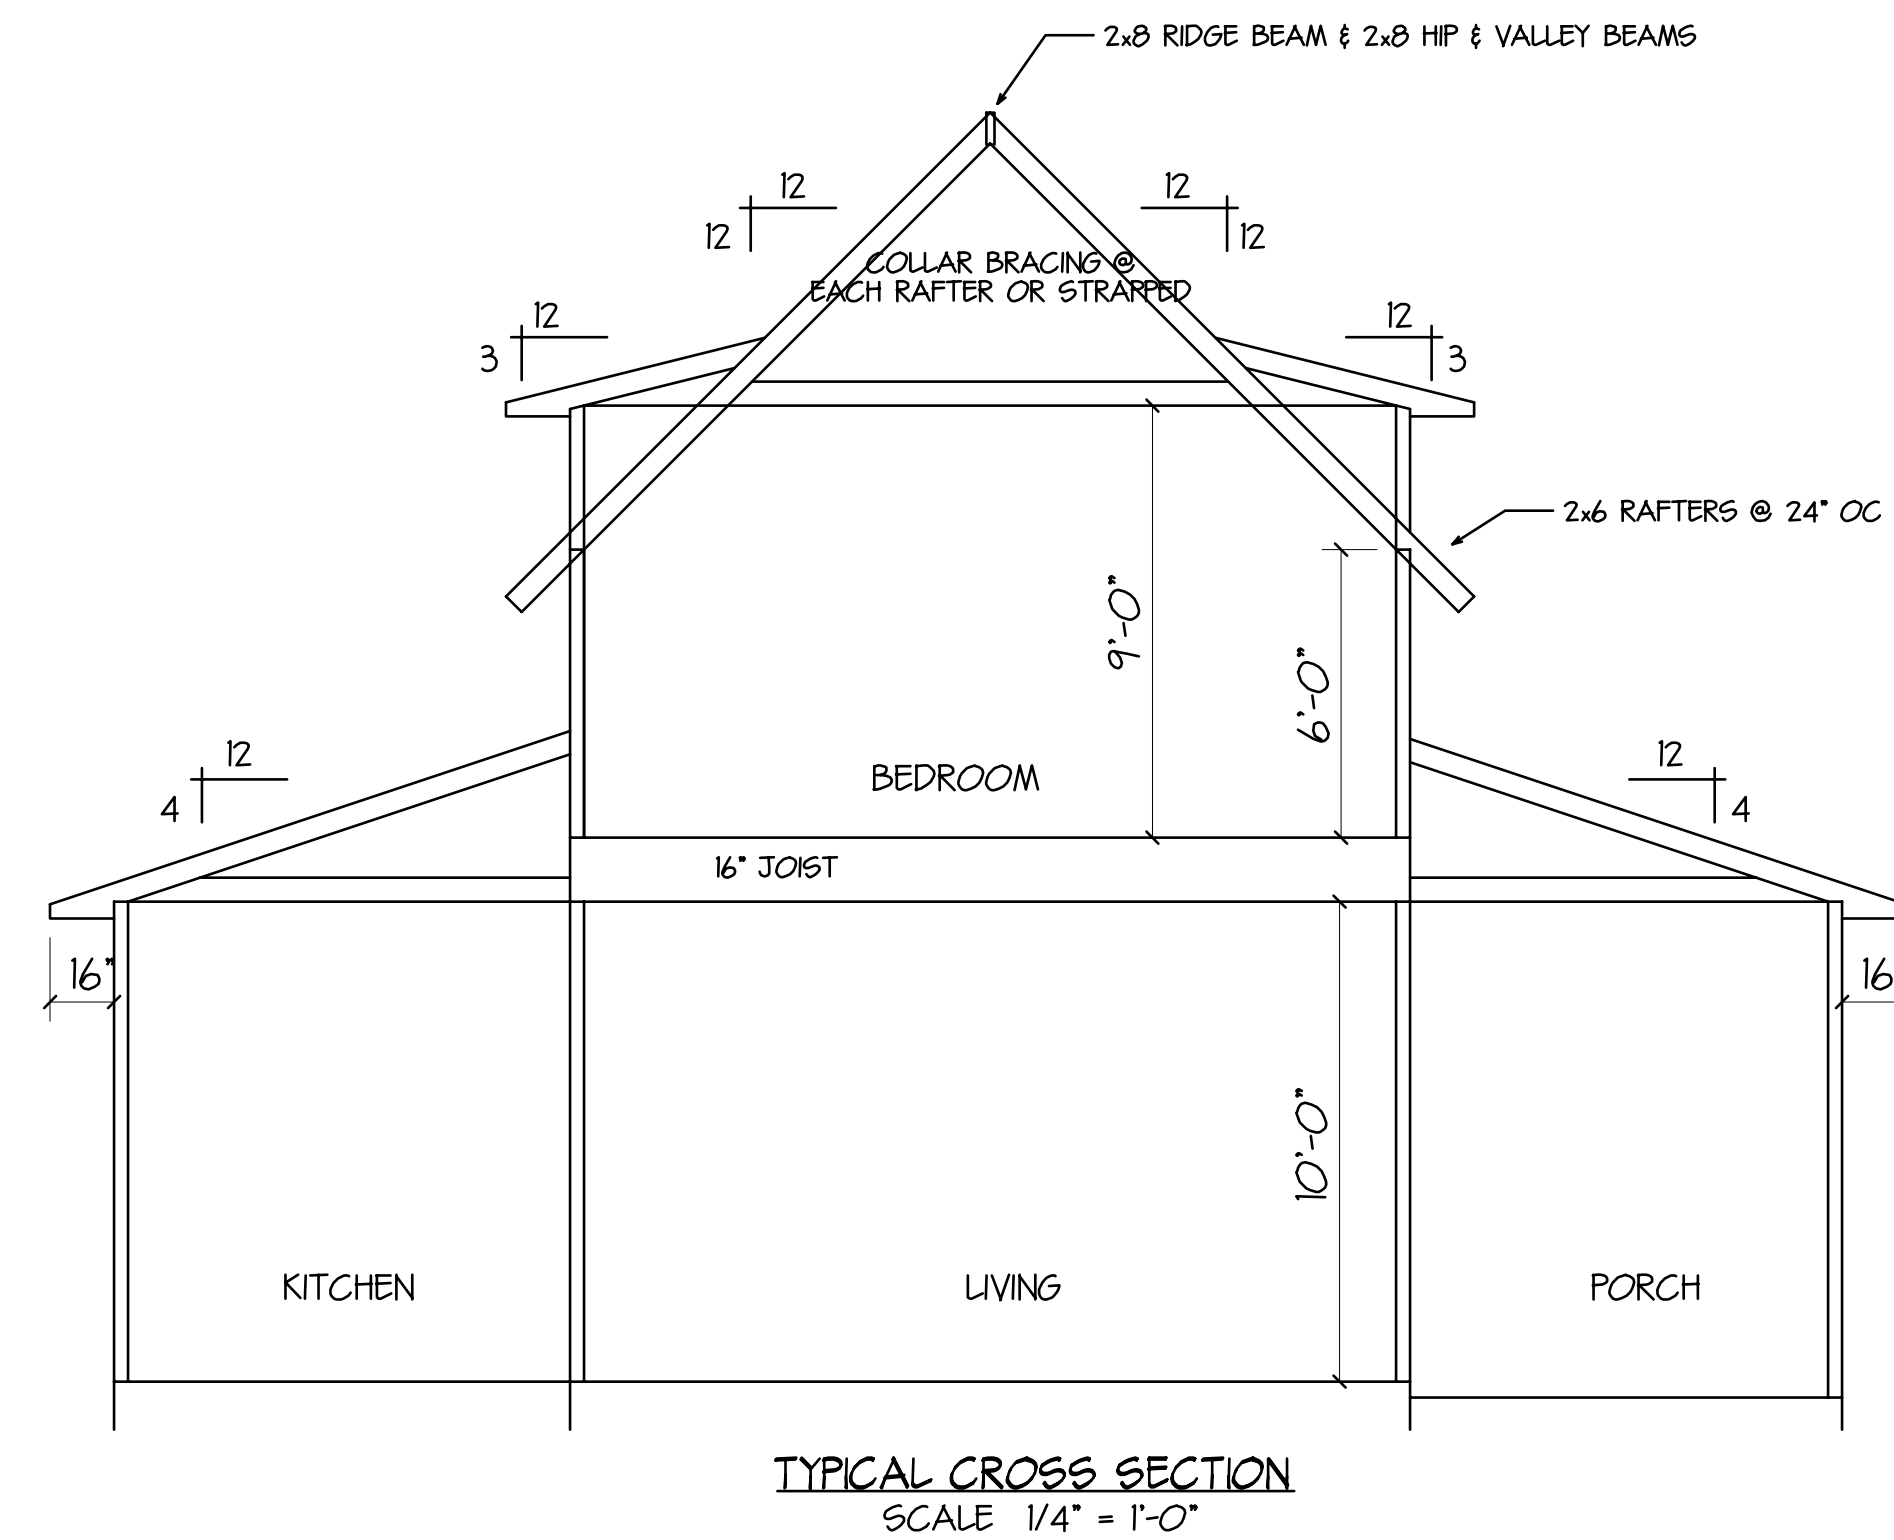

TYPICAL CROSS SECTION
SCALE 1/4" = 1'-0"

ELEVATIONS & SECTION			
PLANS FOR:			
BRAD BAHAM .260 ACRES ON N. PINE ST. TANGIPAHOA PARISH, LA			
DesignTech Residential Planners, Inc. St. Tammany Parish, LA.			DATE 10-5-16
COVINGTON 985-871-7211			SLIDELL 985-847-0600
CODE	LIVING	AREA U.B.	INDEX
C3	1911	2343	10970
DESIGNED BY	DRAWN BY	CHECKED BY	DATE
KGW	KGW	RJH	
<small>Although every effort has been made in preparing these plans, the contractor must check all details for accuracy or errors and be responsible for same. Purchaser assumes the risk of any errors, omissions or mistakes during construction due to the fact that DesignTech does not perform field supervision nor select building materials sub-contractors and/or products/equipment. All notes, specifications and other information on the plans are included as instructed by and/or with the approval of Purchaser and without warranty of any kind whatsoever. PLANS HAVE BEEN PREPARED FOR USE BY KNOWLEDGEABLE AND EXPERIENCED, LICENSED CONTRACTORS.</small> <small>This drawing contains valuable, confidential, proprietary, trade secret information of DesignTech Residential Planners, Inc. No reproduction or other use of the drawing or any of its contents is permitted without consent of DesignTech Residential Planners, Inc.</small>			A-3
<small>Copyright 2016, an published work by DesignTech Residential Planners, Inc. ALL RIGHTS RESERVED.</small> <small>EMAIL: houseplans@designtechusa.com</small>			