


A Bldg. 23 - Floor Plan
 SCALE: 1/4" = 1'-0"
 598 SQFT Living

Finish Schedule	
FLOOR	BASE
WALL	CEILING
Floor	
01	Vinyl Composition Tile
02	Carpet
03	Exposed Concrete
04	Ceramic Tile
Base	
10	None
11	Wood Base 6"
12	Ceramic Tile
Wall	
20	Painted Gypsum Board
Ceiling	
30	Painted Gypsum Board
31	2 X2 Acoustical Lay-in Ceiling Tile

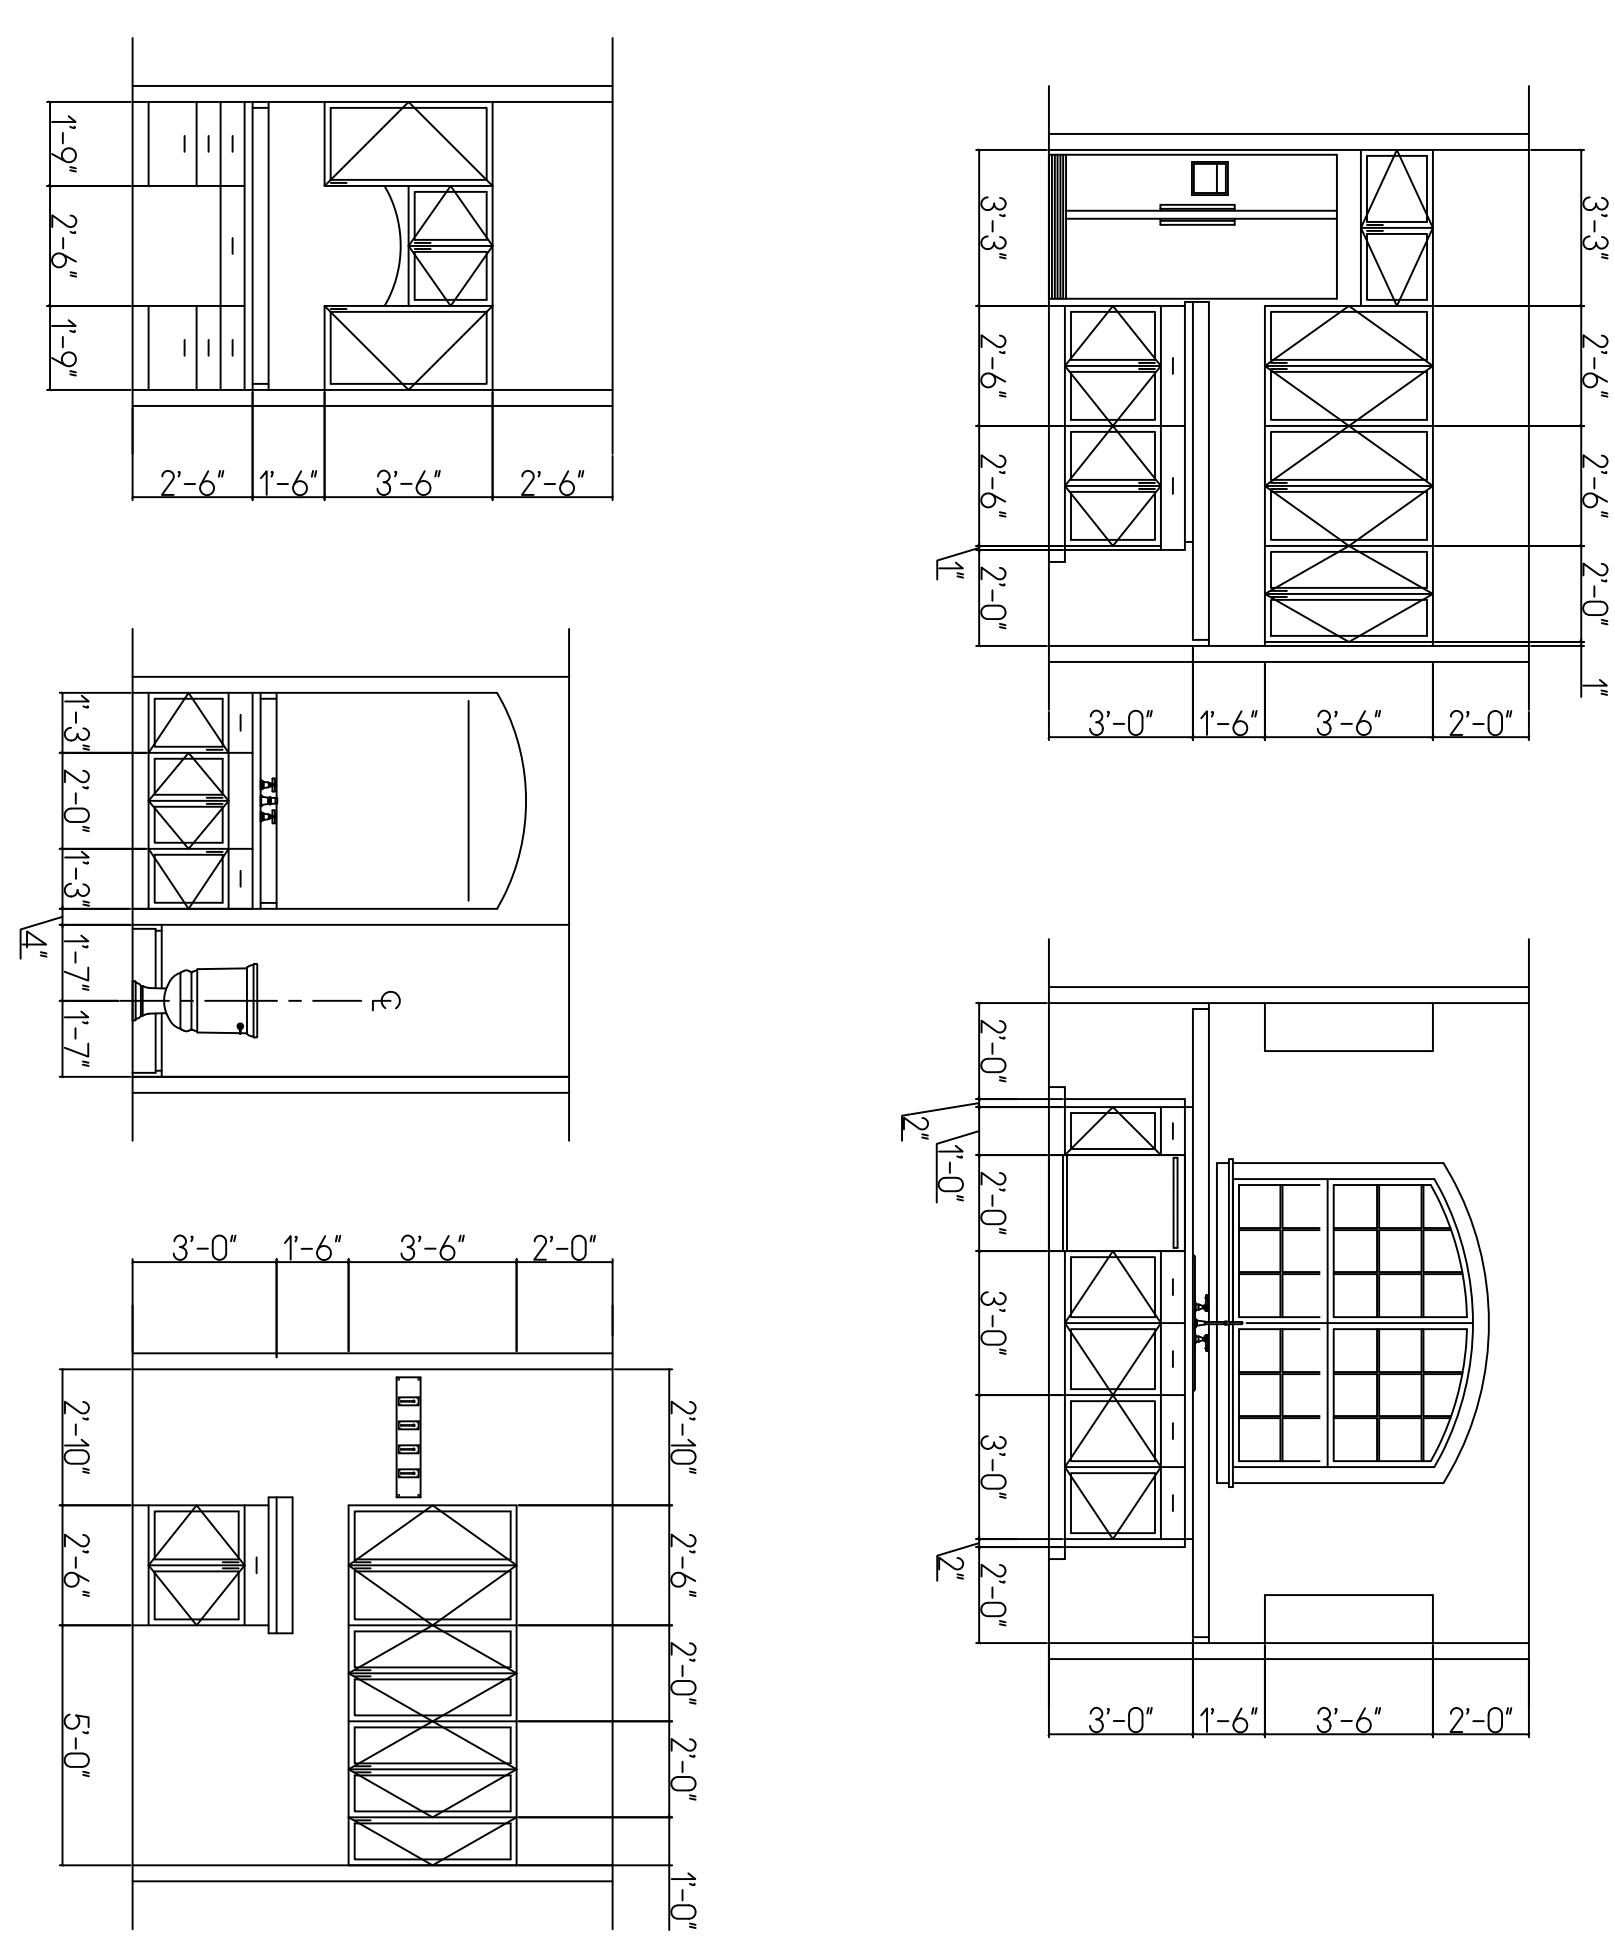

Scarono Martinez Architects
 A PROFESSIONAL ARCHITECTURAL CORPORATION
 7015 - 2554
 scaronomartinez.com
 New Orleans, LA 70115
 3642 Magazine St.
 New Orleans, LA 70115
 Fax: (504) 895-2220
 Tel: (504) 895-2000

Note: Deviation from and alterations to the information on this drawing will void responsibility and liability of SMA unless such deviation or alteration is authorized in writing by Scarono Martinez Architects. Do not deviate from the requirements of this drawing in any way.

Louisiana Army National Guard

Hurricane Repair and Restoration of Historic Beauguard Street Structures

6400 St. Claude Ave. New Orleans, Louisiana

Note: Drawing not valid for permitting or approval by authorities having jurisdiction unless it is stamped, signed and architect's stamp and signature only valid for 60 calendar days from the date noted at stamp. City building permit application and State fire Marshal stamp must be provided within the time frame.

Drawn by SMA
 Date February 12, 2008
 Revisions

SMA Project No. **0702**
 Sheet **A23-2.1**
 Building 25 - Floor Plan and Schedules