




--- = overhang  
 1 Foot = 2 sq

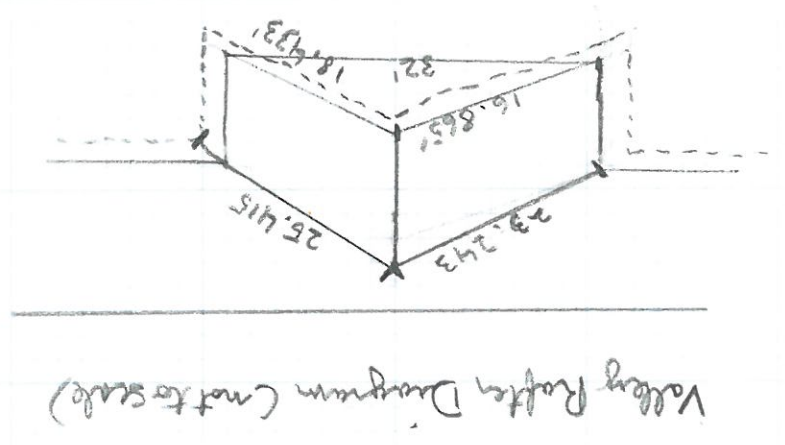

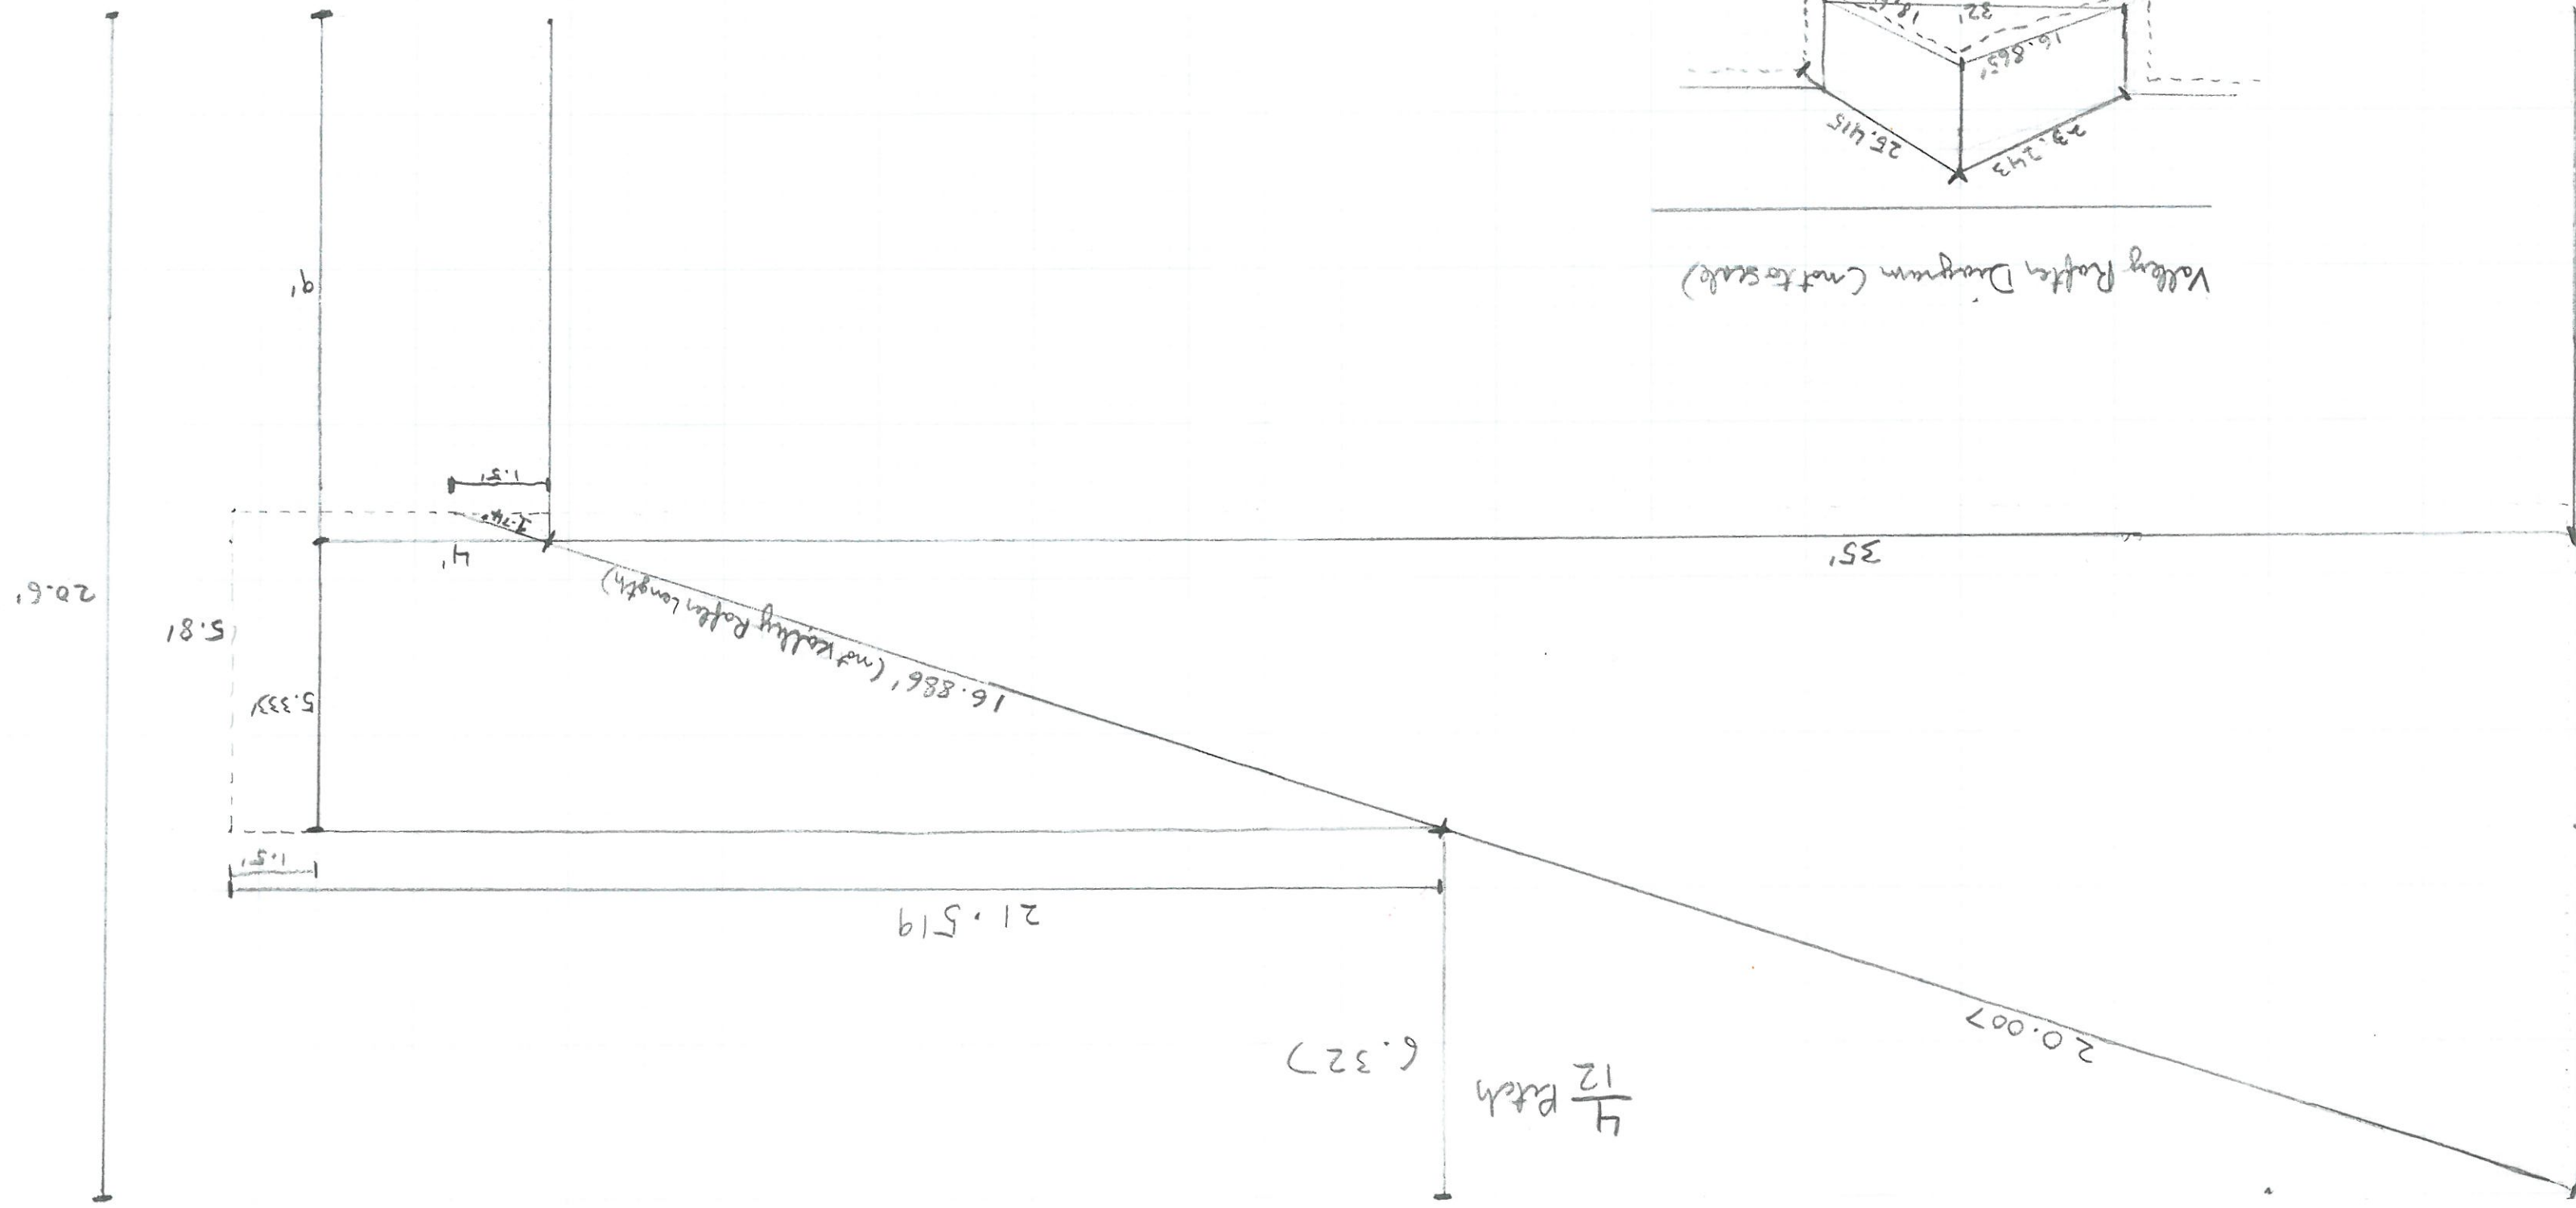

RECREATION AREA FLOOR PLAN  
SCALE: 1/8" = 1'-0"

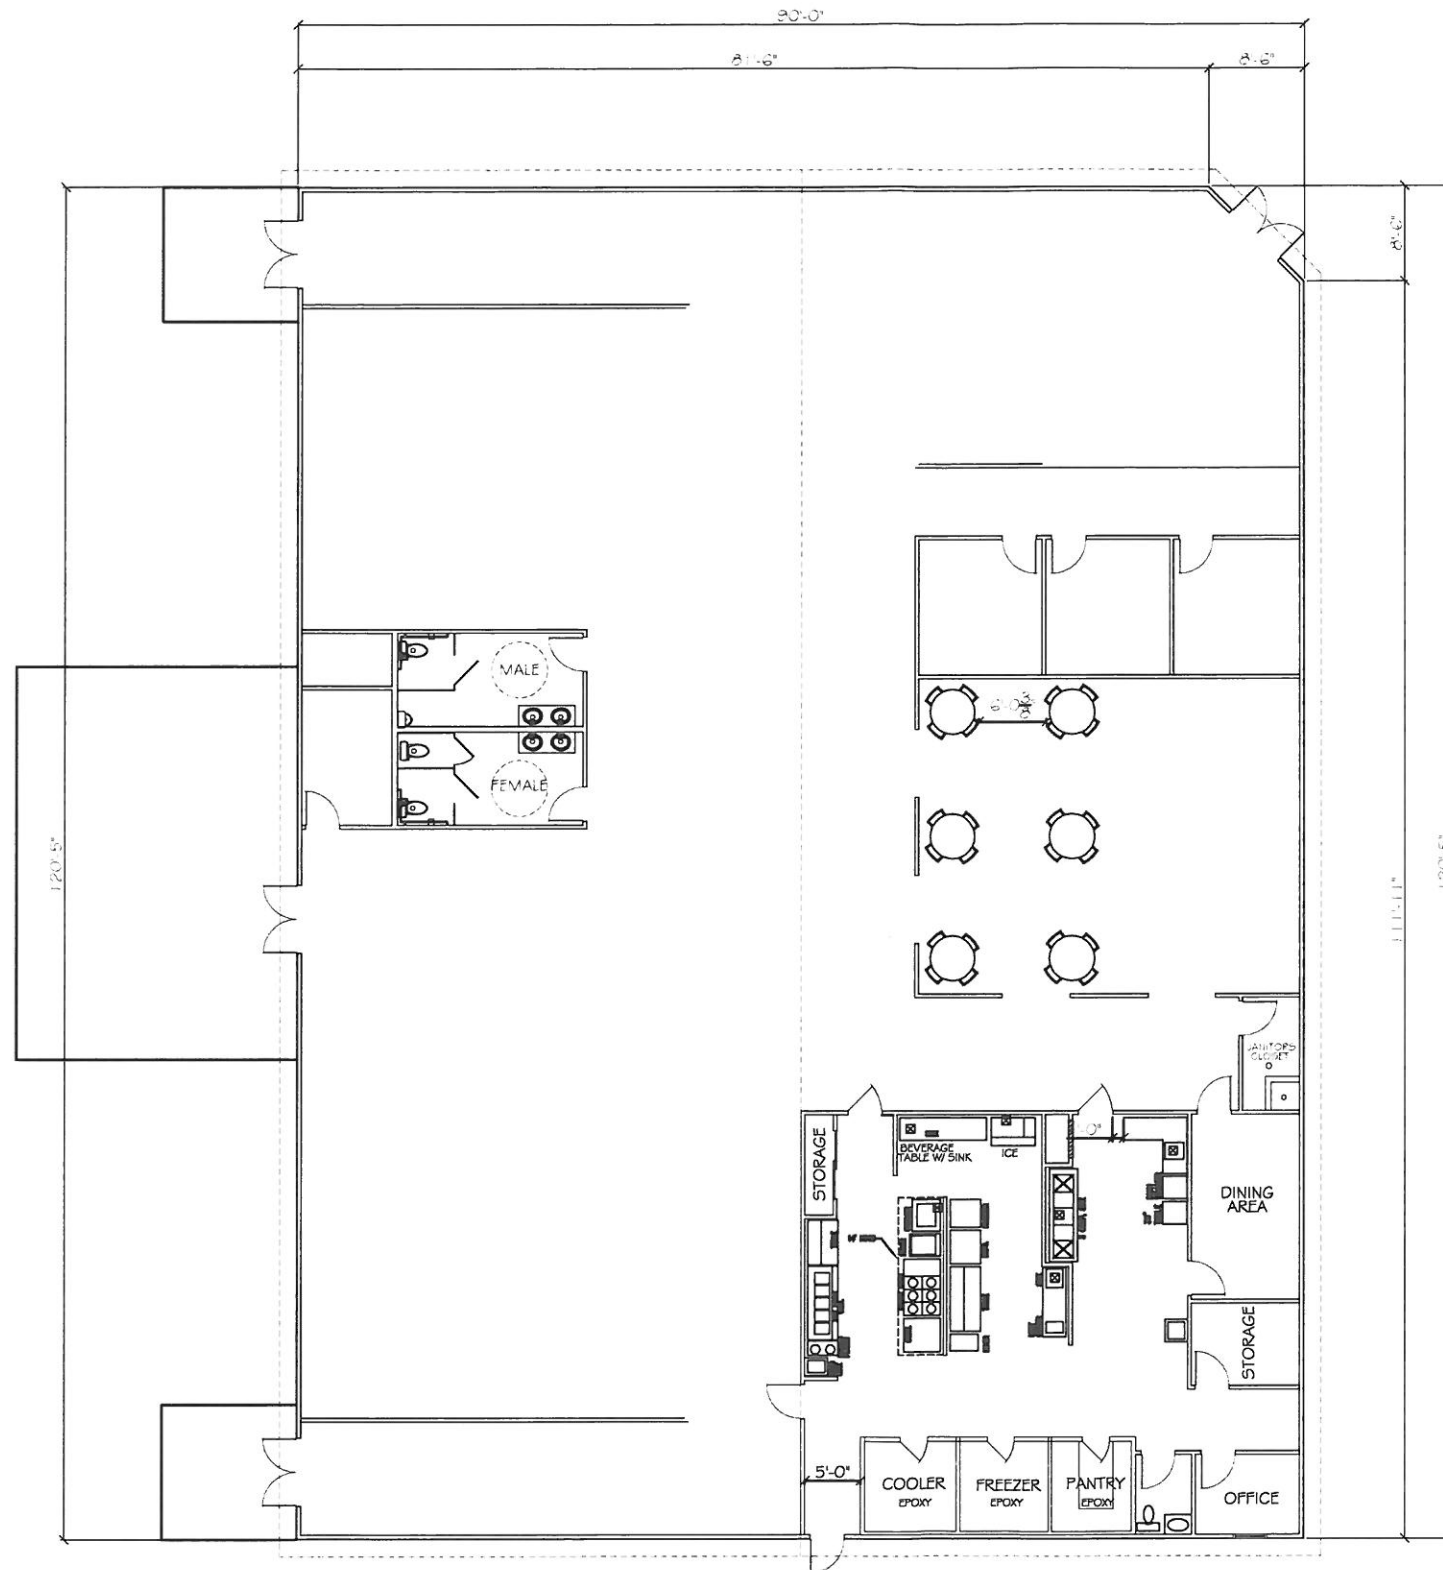

**DAMMON**  
ENGINEERING, INC.

CHIEF ENGINEER  
EMMETT  
DAMMON, P.E.

CHIEF ARCHITECT  
ROBERT  
WILTSE

1095 FLORIDA AVENUE  
SLIDELL, LA. 70458  
OFFICE: 985-649-5832  
FAX: 985-641-5950

WEBSITE:  
WWW.DAMMONENGINEERING.COM

EMAIL:  
DAMMONENG@BELLSOUTH.NET

ARCHITECTURE

ENGINEERING

STUDIES

PLANNING

INVESTIGATION

EXPERT WITNESS

NEW ASSISTED  
LIVING COMPLEX

ADRIAN  
HARDIN RD.  
SLIDELL, LA

PRELIMINARY  
FLOOR PLAN

REV:

SCALE: AS NOTED

JOB#: 1863


DATE: 3-31-08

SHEET

A-1

OF



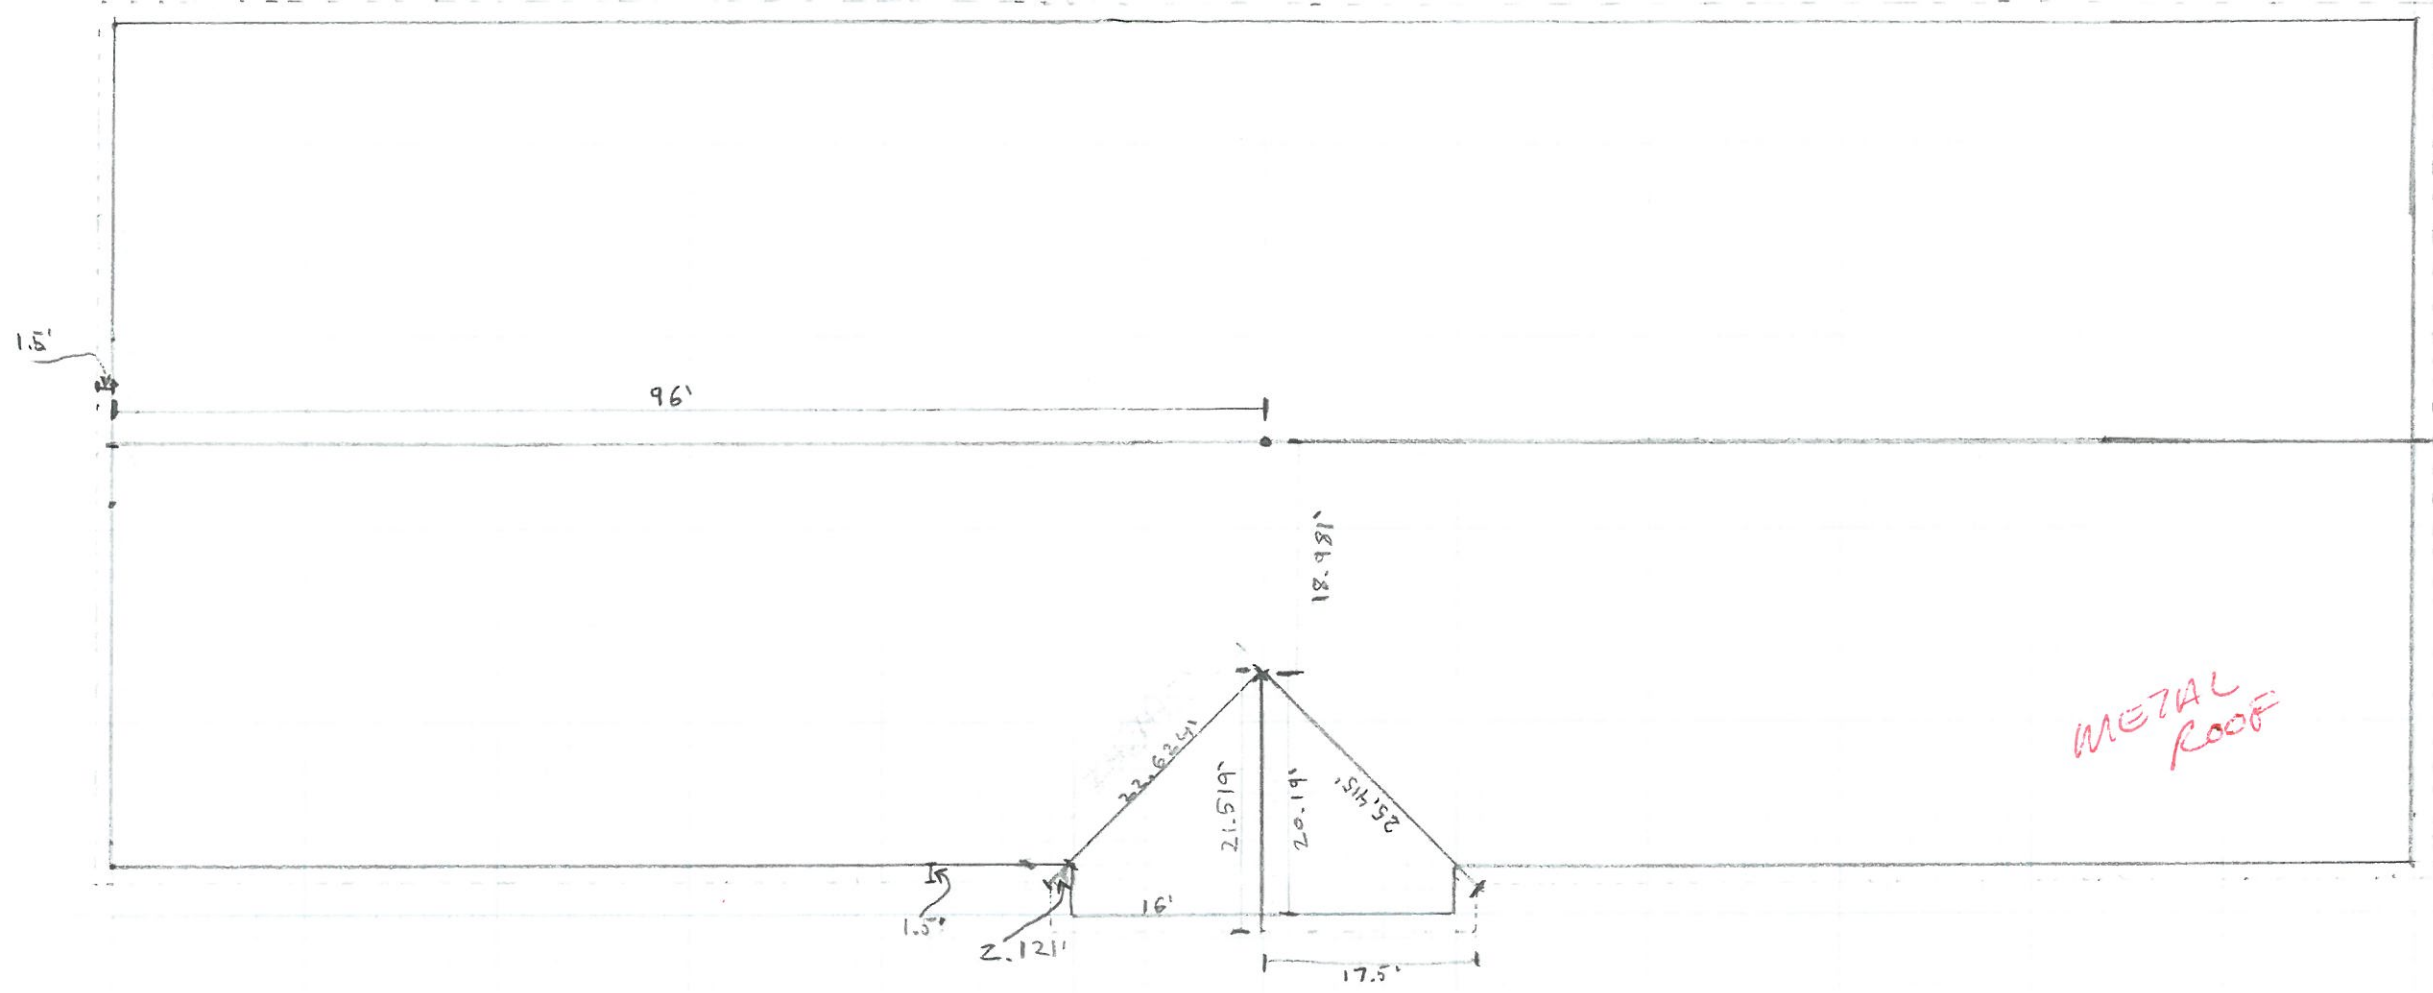

METAL ROOF

EVERY 30' SKYLIGHT?

