



**LA QUINTA® INNS & SUITES
URBAN PROTOTYPE DESIGN**

REVISIONS

MIKE DESAI
TEL: (601) 451-5619
432 GARDEN GROVE STREET
VICKSBURG, MS 39082




NORMAN PATTEN & ASSOC.
ARCHITECTURE & PLANNING
413 CEDAR ST. @ MINN. - CEDAR HILL, TX 75104 - 972/293-8292
npatten@flash.net

10-18-12
DATE

JOB NO.


SHEET NO.

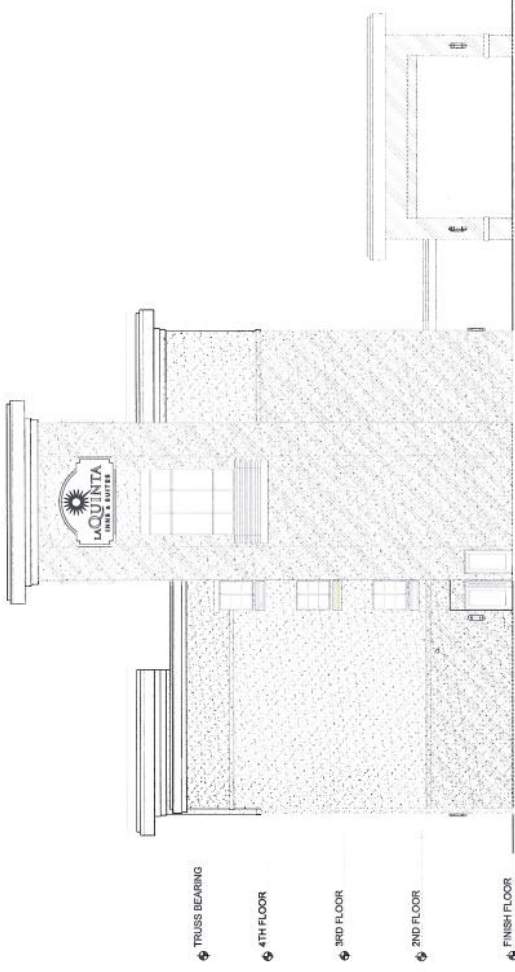

02-SIDE ELEVATION

SCALE: 1/8" = 1'-0"

- ◆ TRUSS BEARING
- ◆ 4TH FLOOR
- ◆ 3RD FLOOR
- ◆ 2ND FLOOR
- ◆ FINISH FLOOR

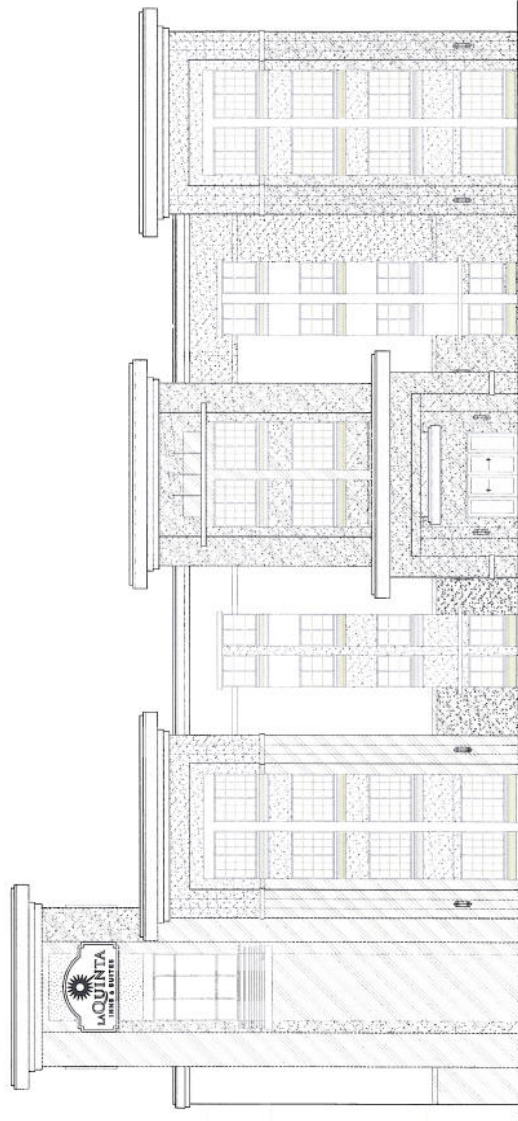

01-FRONT ELEVATION

SCALE: 1/8" = 1'-0"

- ◆ TRUSS BEARING
- ◆ 4TH FLOOR
- ◆ 3RD FLOOR
- ◆ 2ND FLOOR
- ◆ FINISH FLOOR

REVISIONS:

CLINCH DEVELOPER
MIKE DESAI
TEL: (601) 419-5919
432 GARDEN GROVE STREET
VICKSBURG, MS 39180




NORMAN PATTEN & ASSOC.
ARCHITECTURE & PLANNING
413 CEDAR ST. @ MRN - CEDAR HILL, TX 75104 - 972/293-2989
npatten@flash.net


10-18-12
DATE

JOB NO.

SHEET NO.

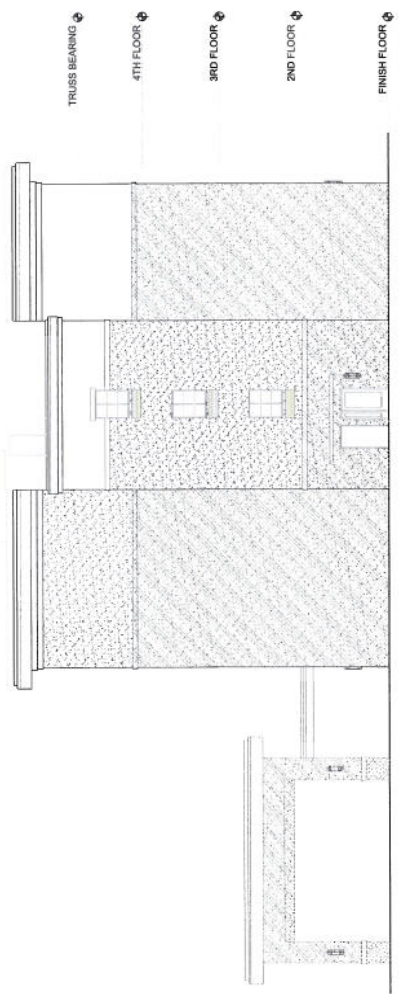

Ø2-SIDE ELEVATION
SCALE: 1/8" = 1'-0"

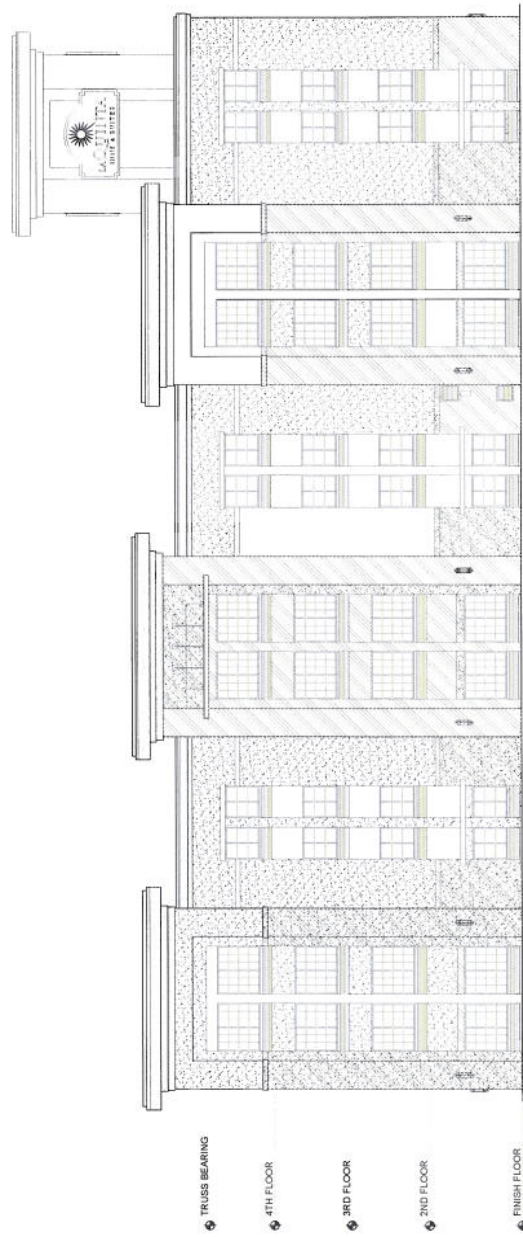

Ø1-BACK ELEVATION
SCALE: 1/8" = 1'-0"

REVISIONS:

CLM/DEVELOPER
MIKE DEAI
TEL: (601) 419-9919
432 GARDEN GROVE STREET
VICKSBURG, MS 39080




NORMAN PATTEN & ASSOC.
ARCHITECTURE & PLANNING
413 CEDAR ST @ MAIN - CEDAR HILL, TX 75104 - 972/293-2929
npatten@flashnet

10-18-12
DATE

JOB NO.

SHEET NO.

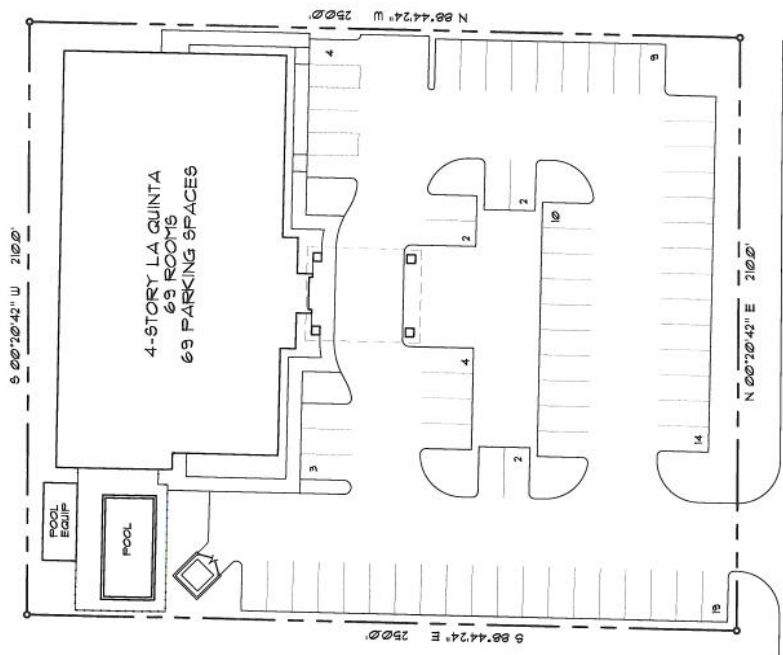

INTERSTATE HIGHWAY 59
SERVICE ROAD

PRELIMINARY SITE PLAN
SCALE: 1" = 20'±0"



REVISIONS:

OWNER/DEVELOPER
MIKE DESAI
 TEL: (601) 451-9519
 432 GARDEN GROVE STREET
 VICKSBURG, MS 39082



ARCHITECTURE & PLANNING
NORMAN PATTEN & ASSOC.
 413 CEDAR ST. @ MAIN - CEDAR HILL, TX 75104 - 972/893-8929
 npatten@flash.net


10-18-12
 DATE

 JOB NO.

SHEET NO.

ROOM MIX				
ROOM TYPE	1ST	2ND	3RD	TOTAL
KNS	3	11	11	25
DOUBLE GREEN	6	5	5	16
FLOOR TOTAL	9	26	26	61

1ST FLOOR PLAN
 SCALE: 1/8" = 1'-0"
 TOTAL: 51,253 SF.

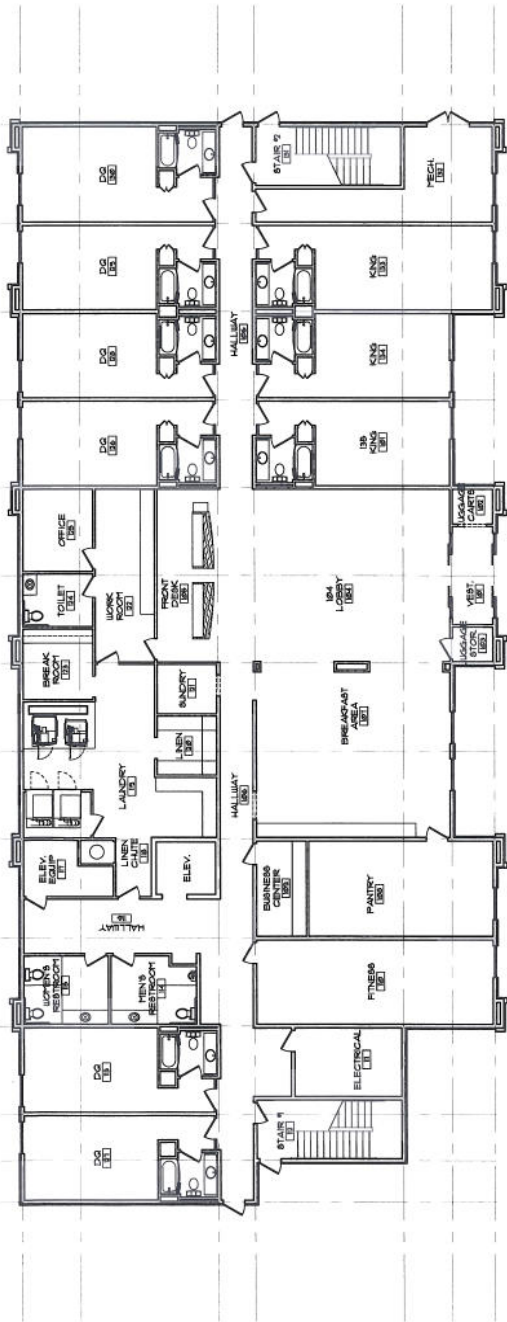

REVISIONS:

CLINGENDELOPER
MIKE DESAI
DESIGNER
TEL: (609) 48-9019
433 GARDEN DRIVE STREET
VICKSBURG, MS 39082




NORMAN PATTEN & ASSOC.
ARCHITECTURE & PLANNING
413 CEDAR ST @ MAIN - CEDAR HILL, TX 75104 - 972/ 893 - 8929
npatten@flash.net

10-18-12
DATE

JOB NO.

SHEET NO.

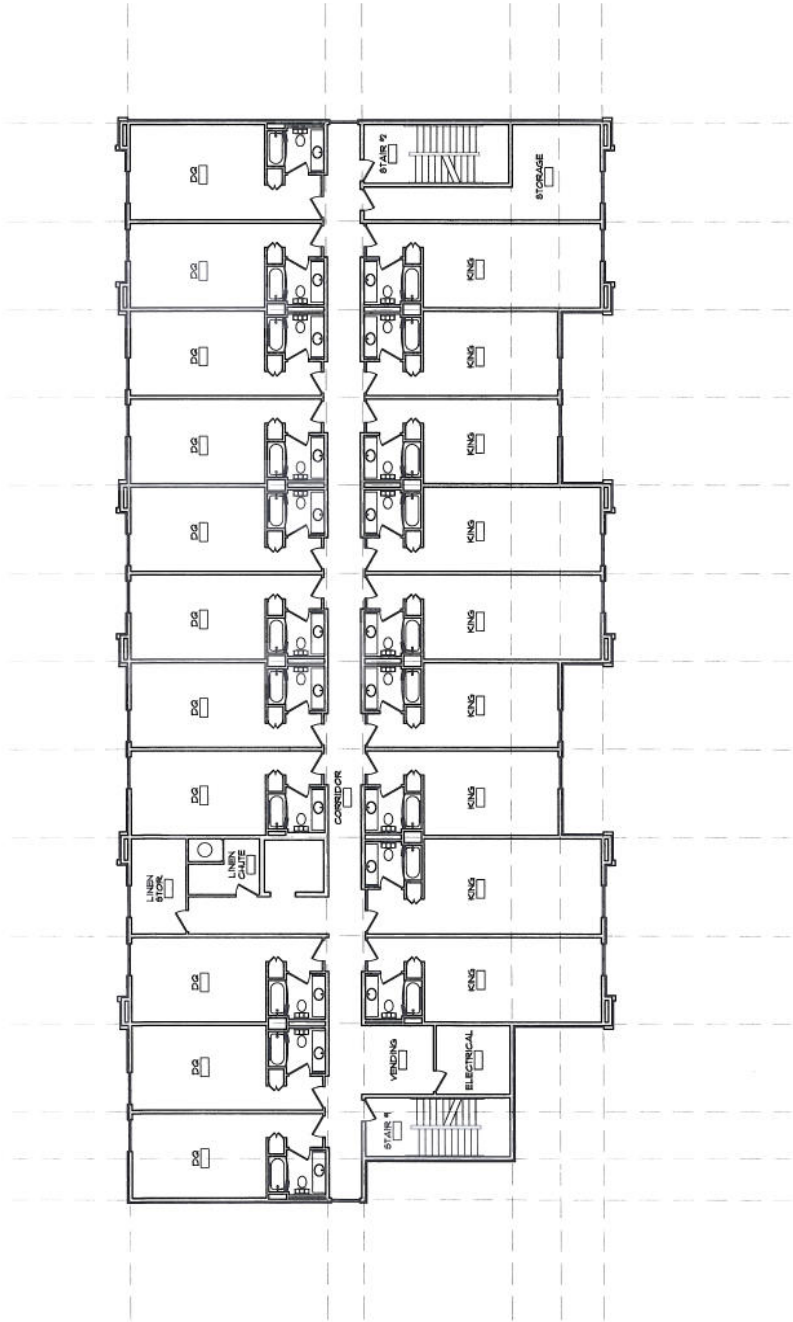

2ND-4TH FLOOR PLAN
SCALE: 1/8" = 1'-0"