



**DAMMON**  
ENGINEERING, INC.  
EMMETT  
DAMMON

ARCHITECT  
**ROBERT  
SOLLBERGER**  
1095 FLORIDA AVENUE  
SLIDELL, LA. 70458  
985-649-5832

WEBSITE:  
WWW.DAMMONENGINEERING.COM  
EMAIL:  
DAMMONENG@BELLSOUTH.NET

ARCHITECTURE  
ENGINEERING  
STUDIES  
PLANNING  
INVESTIGATION  
EXPERT WITNESS

NEW OFFICE  
BUILDING

PLATFORM CRANE  
POWELL DRIVE  
SLIDELL, LA

MECHANICAL  
PLAN  
SUITE C

REV:

SCALE: AS NOTED



JOB#: 1898

DATE: 10-8-07

SHEET 17

**M-3**

OF 25

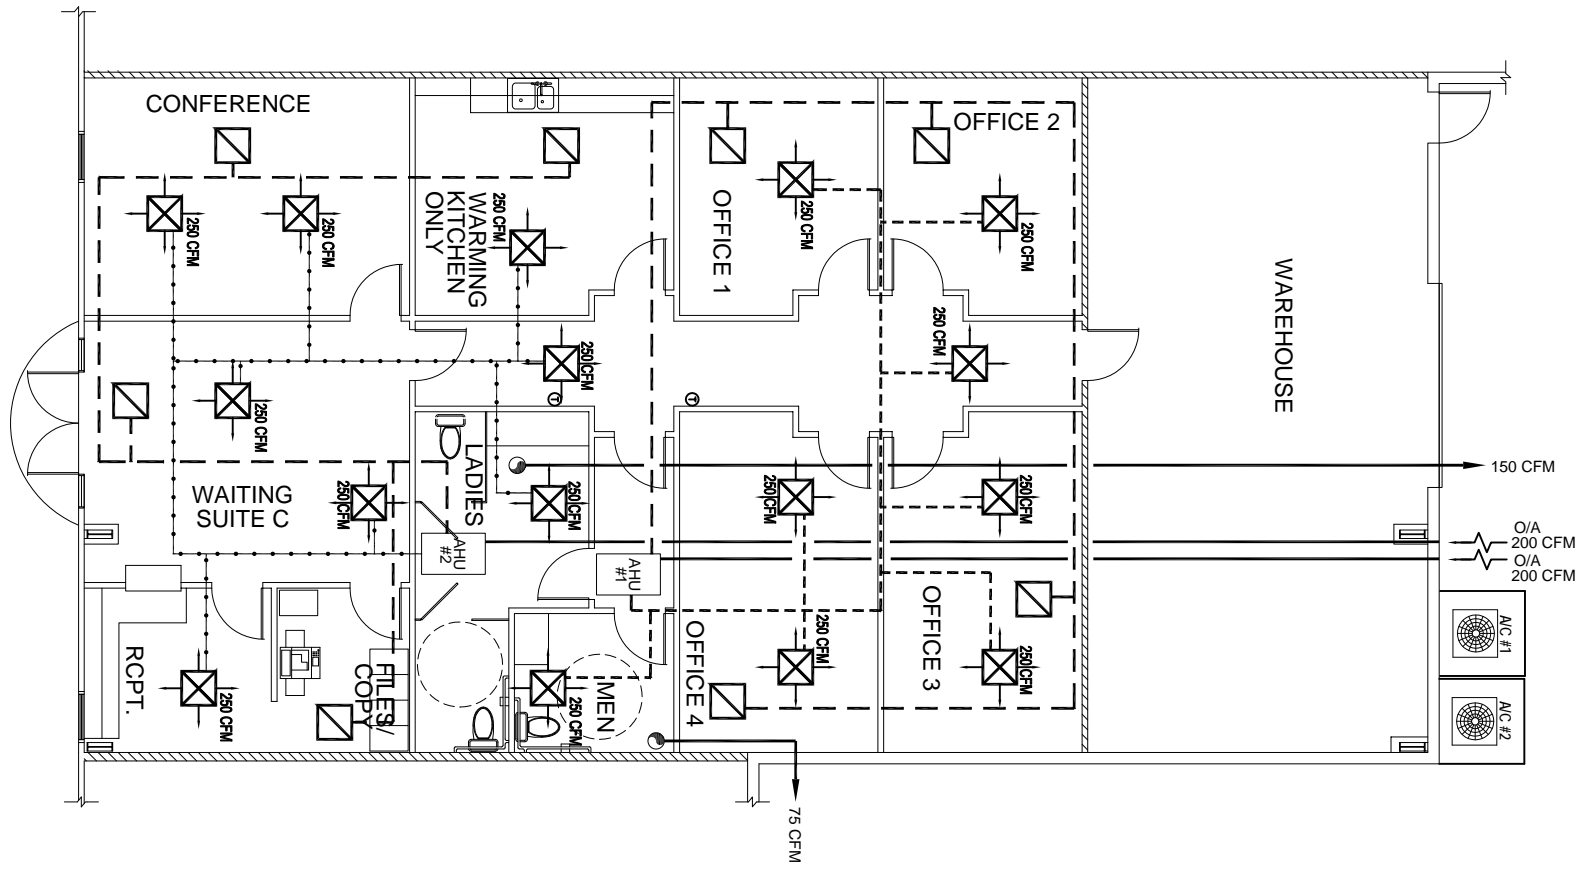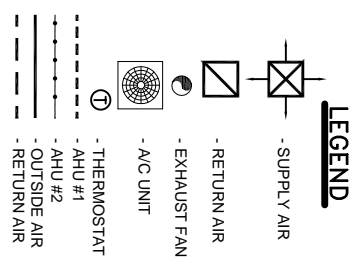

FOR MECHANICAL  
NOTES SEE M-1

**EXHAUST FAN SCHEDULE**

| LOC     | CFM     | VOLTAGE | TYPE       | MANF. |
|---------|---------|---------|------------|-------|
| TOILETS | SEE DWG | 120     | VENT/LIGHT | -     |

**A/C SPLIT UNIT SCHEDULE**

| NO. | TOTAL RTU     | CFM   | O.A. | HEAT (KW) | VOLTAGE (KV)   | ELECTRICAL MCA | COIL         | BRKR | COMMENTS |
|-----|---------------|-------|------|-----------|----------------|----------------|--------------|------|----------|
| 1   | 60,000 S. TON | 2,000 | 200  | 20        | 208V, 3 $\phi$ | -              | MDP3-2,4,6   | -    | CARRIER  |
| 2   | 60,000 S. TON | 2,000 | 200  | 20        | 208V, 3 $\phi$ | -              | MDP3-8,10,12 | -    | CARRIER  |

MECHANICAL PLAN SUITE C  
SCALE: 3/16" = 1'-0"

